




Samþykkt þann


25 OKT. 2006

Byggingafulltrúinn í Hafnarfirði
F.h. Kristján Þórarinnsson


Úr Gildi

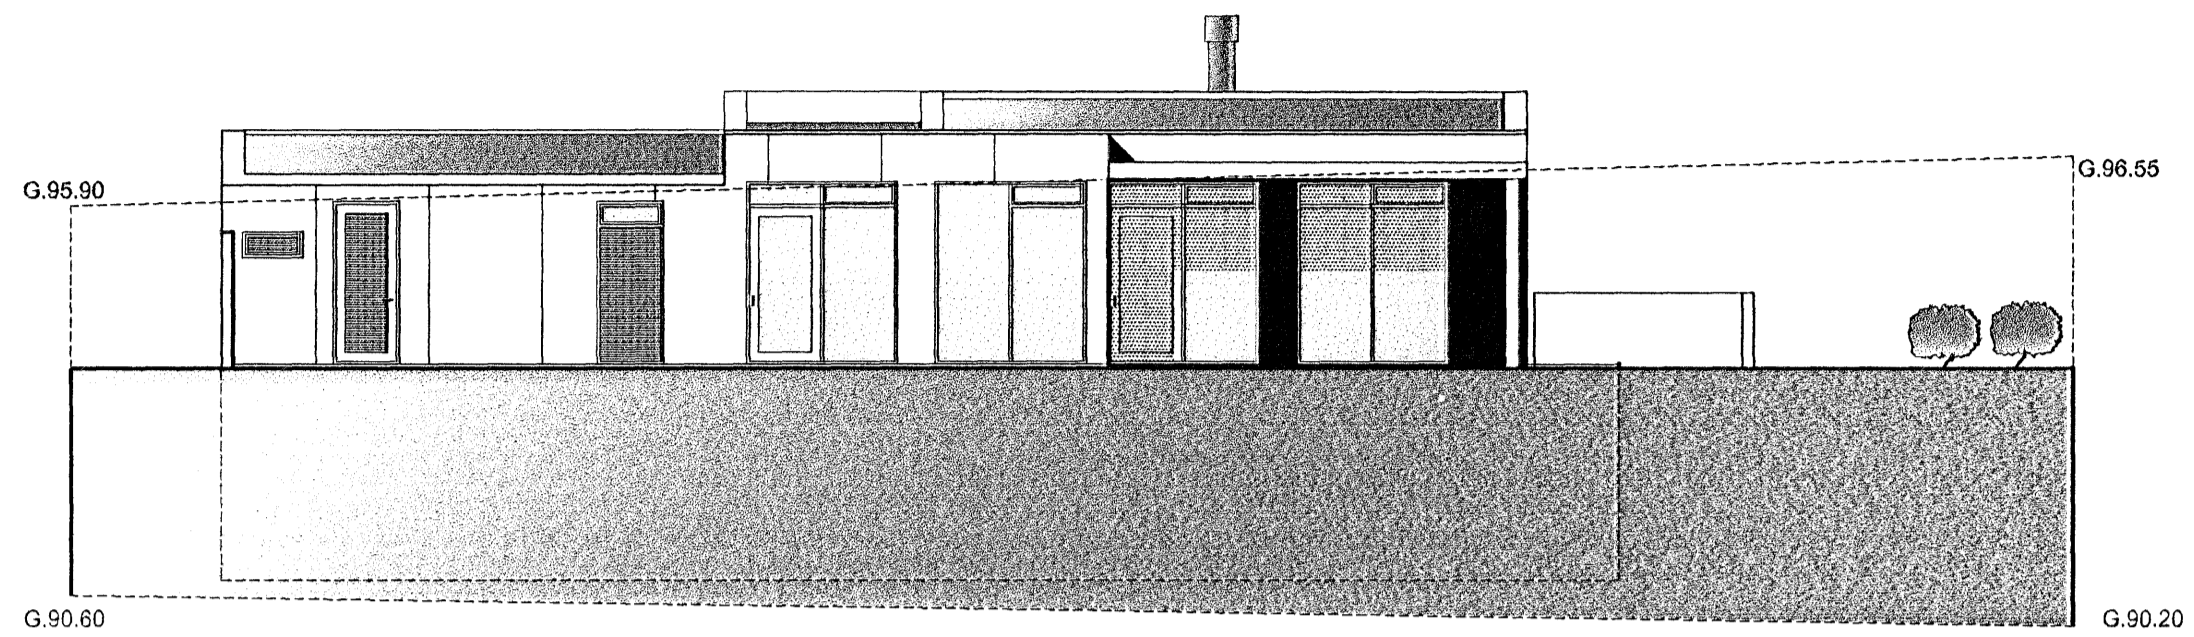

ÚTLIT SUÐUR mkv.1.100

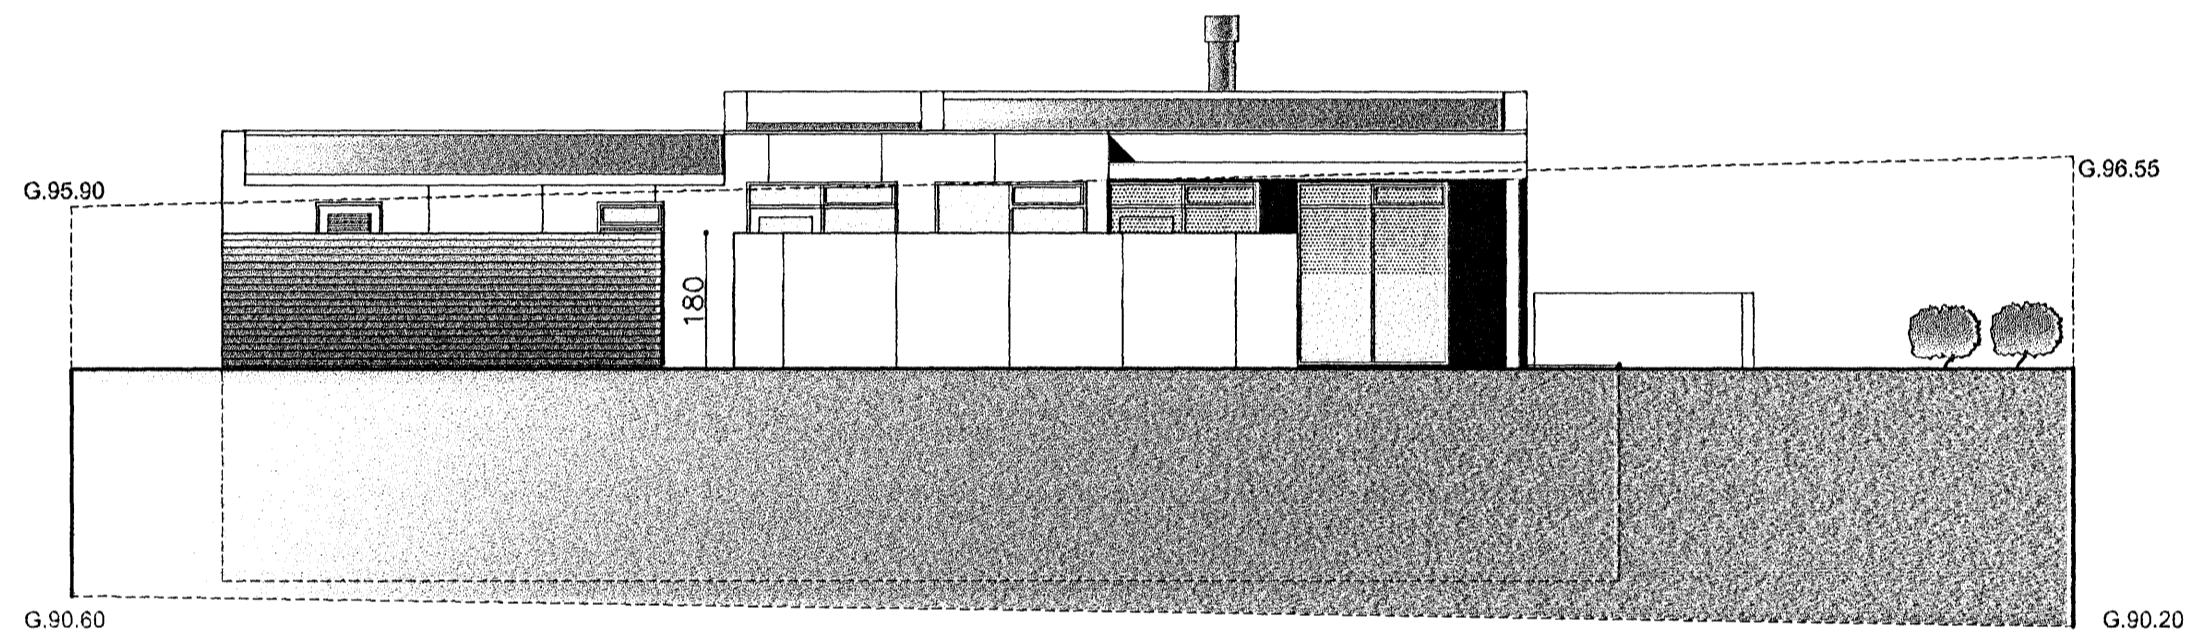

ÚTLIT SUÐUR mkv.1.100

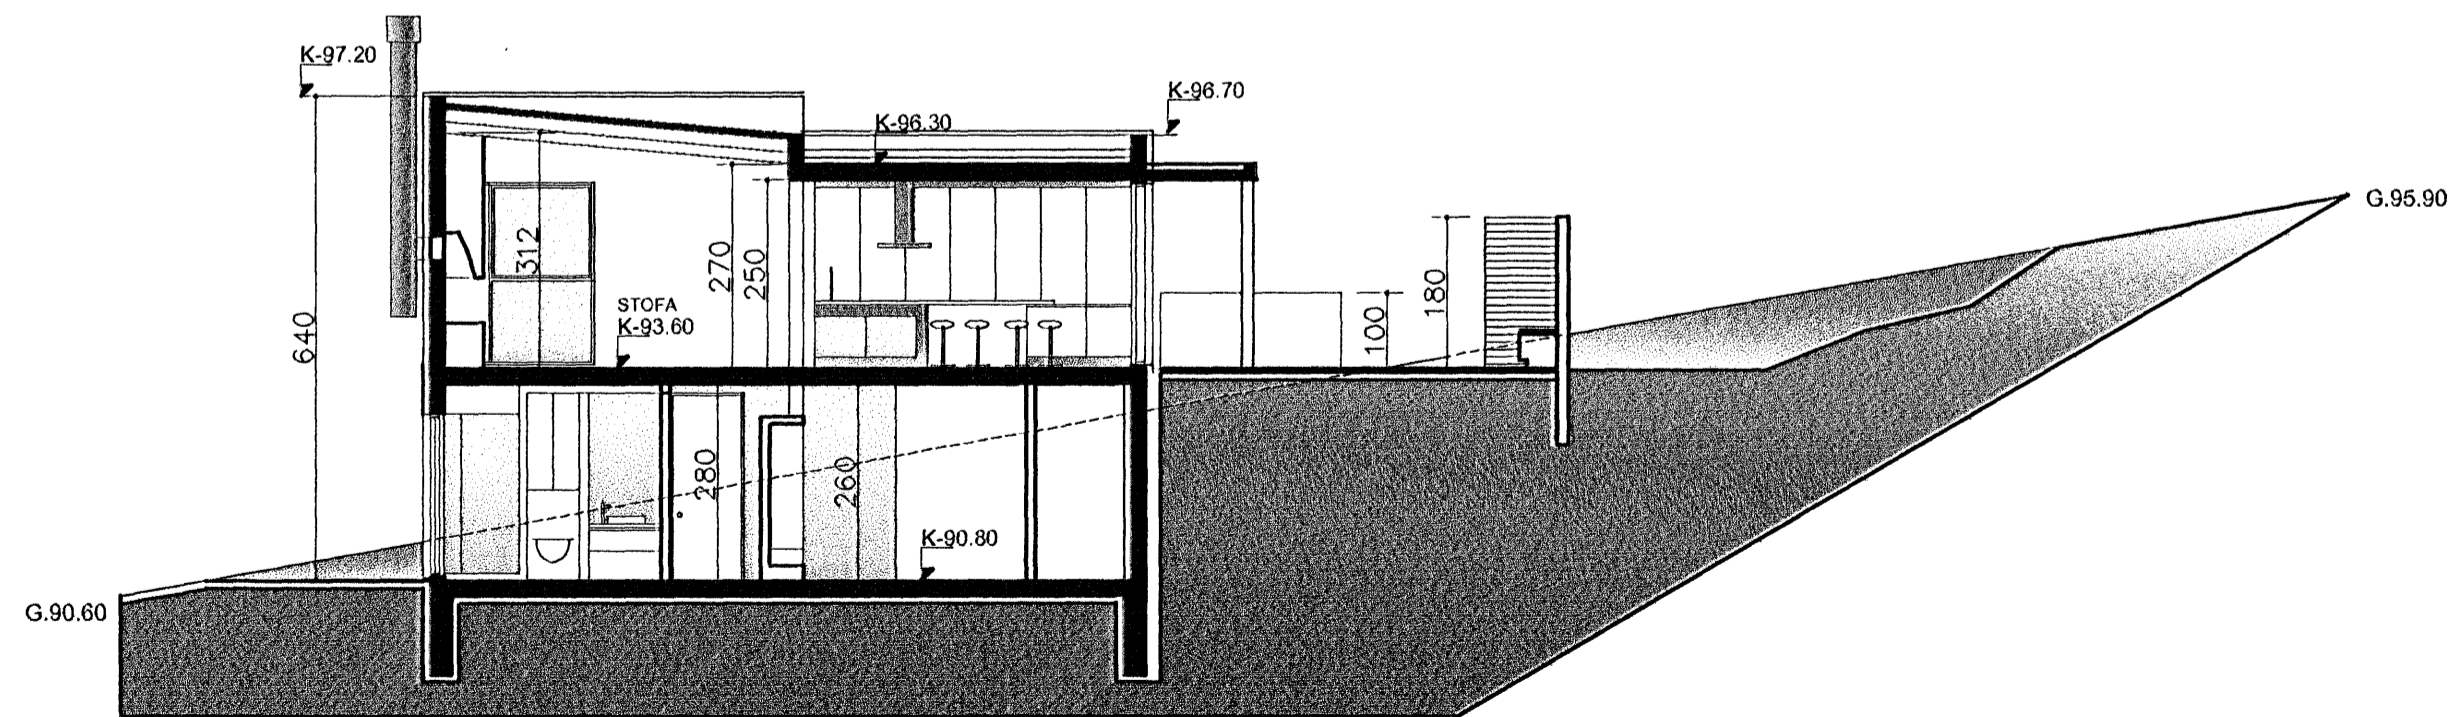

SNIDMYND B-B mkv.1.100

ATELIER ARKITEKTA EHF.
Björn Skaptason, arkitekt FAI
Suðurlandsbraut 6, sími 5686680
kt.580105-1140 fax 5686640
gsm 6968977
netfang. atelier@mmedia.is



HLÍÐARÁS 22

HAFNARFJÖRÐUR

ADALTEIKNINGAR

mkv. 1-100 tnr.05-5

dags. SEPTEMBER 2006