




Samþykkt þann


25 OKT. 2006

Byggingafulltrúinn í Hafnarfirði
F.h. Kristján Þórarinnsson

Úr Gildi

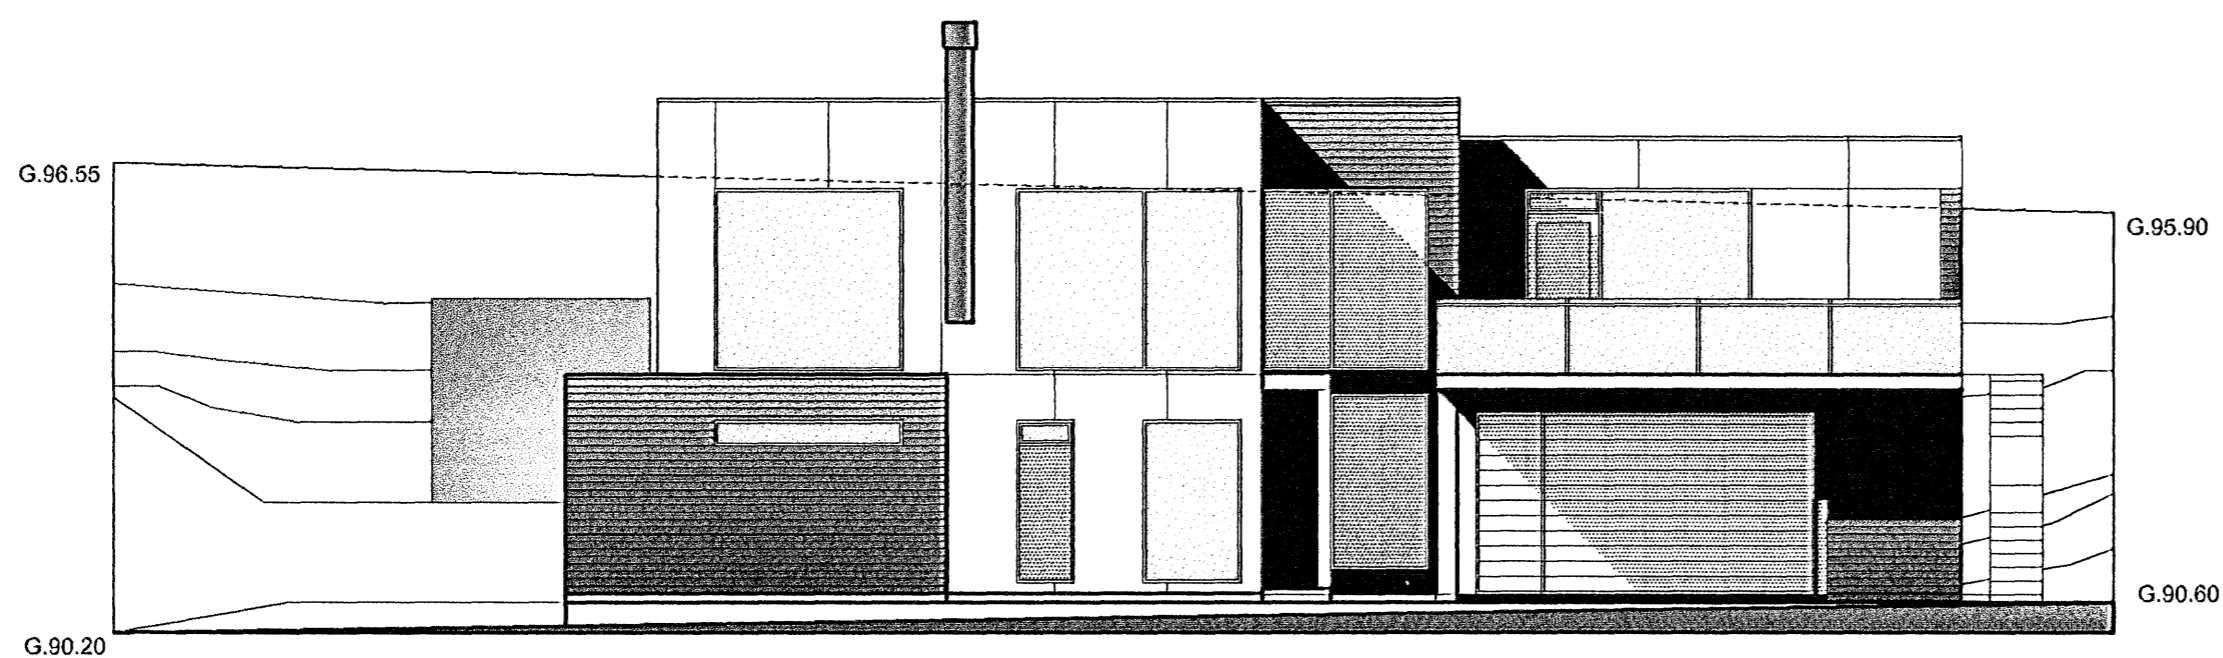

ÚTLIT NORÐUR mkv.1.100

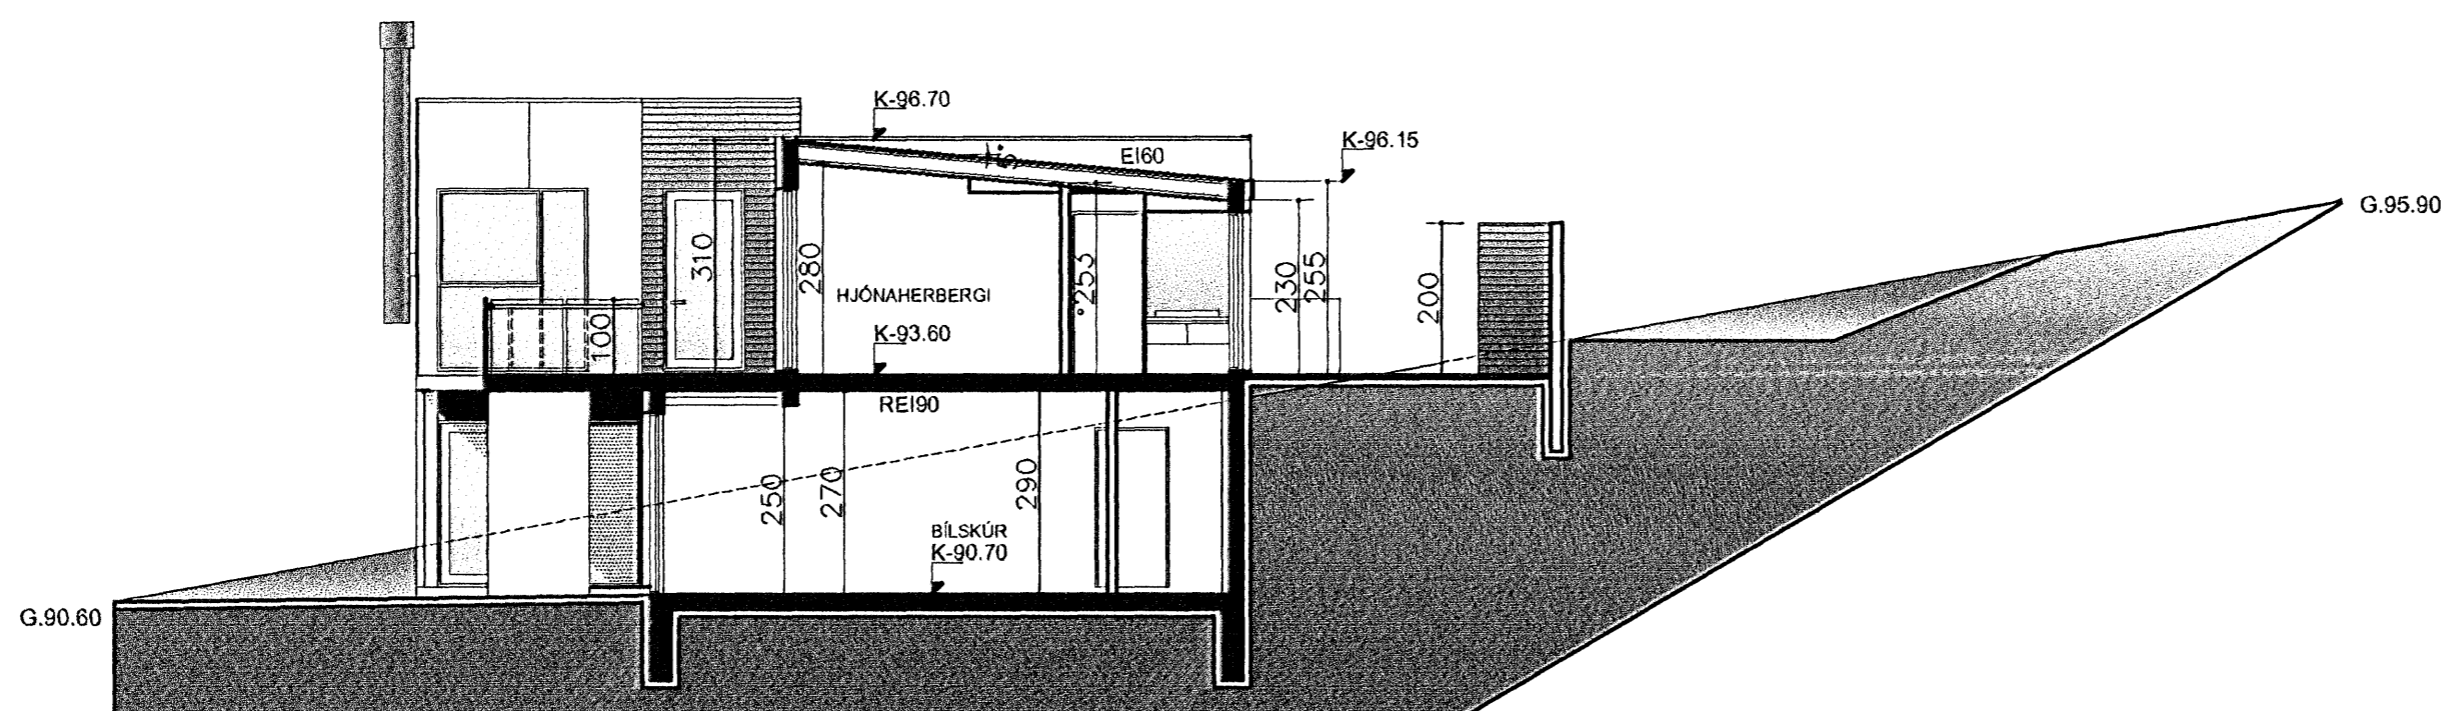

SNIDMYND A-A mkv.1.100

ATELIER ARKITEKTA EHF.
Björn Skaptason, arkitekt FAI
Suðurlandsbraut 8, sími 5686640
kt.580105-1140 fax 5686640
gsm 6968977
netfang. atelier@mmedia.is



HLÍÐARÁS 22

HAFNARFJÖRÐUR

ADALTEIKNINGAR

mkv. 1-100

tnr.03-5

dags. SEPTEMBER 2006