





Samþykkt þann

20 SEPT. 2005


Byggingafulltrúinn í Hafnarfjörð
F.h. Kristján Þórarinnsson

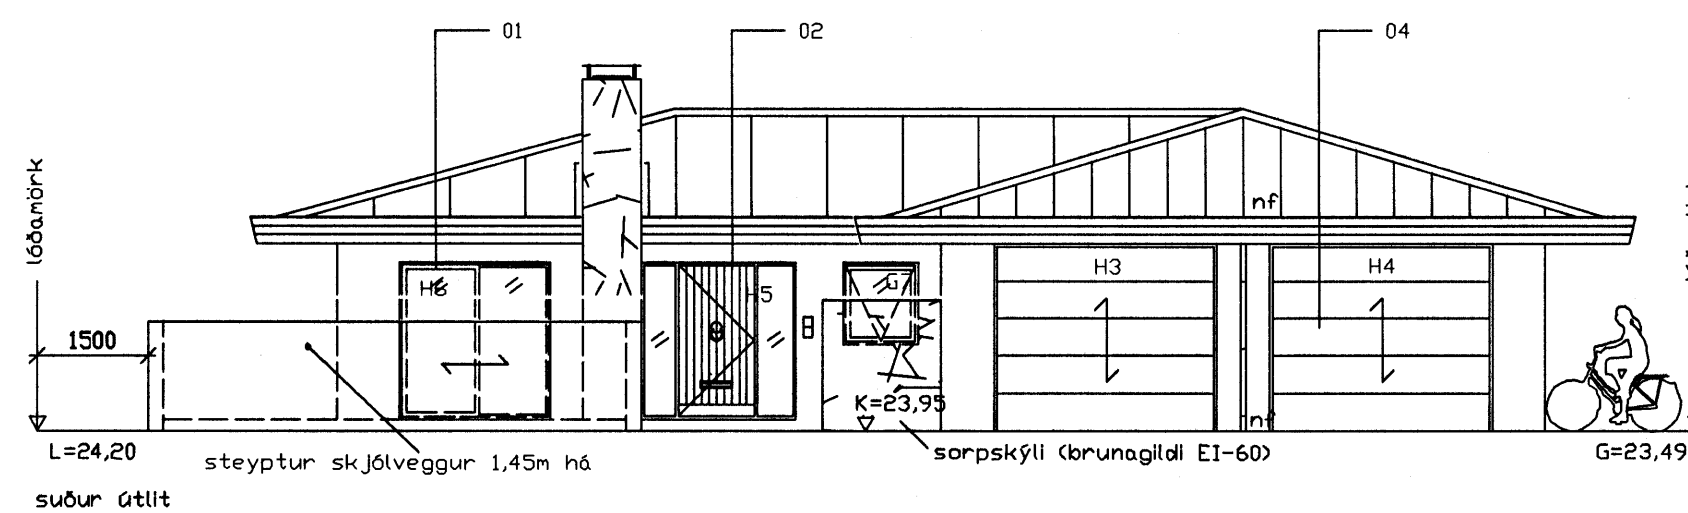


suður útlit

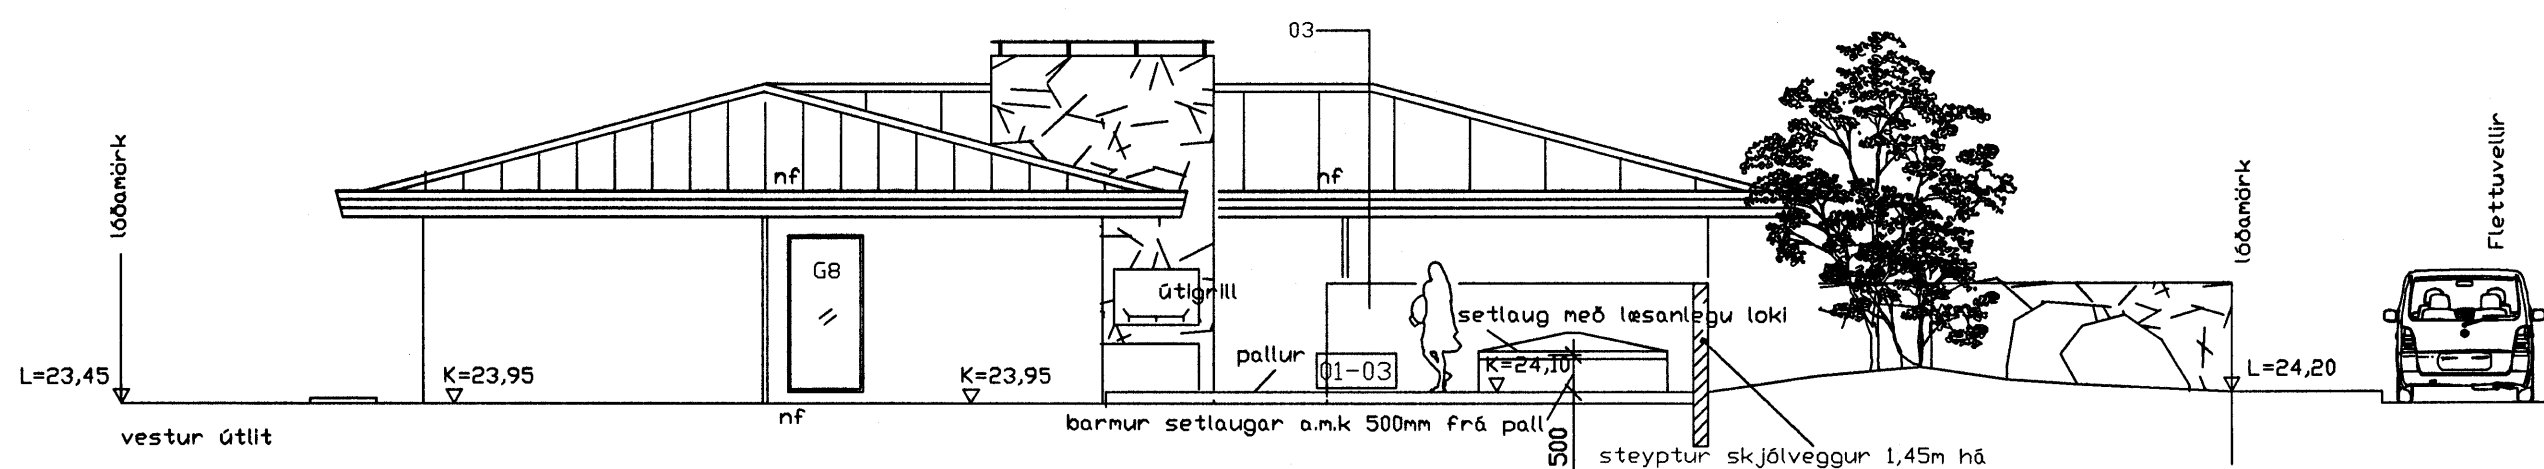

vestur útlit

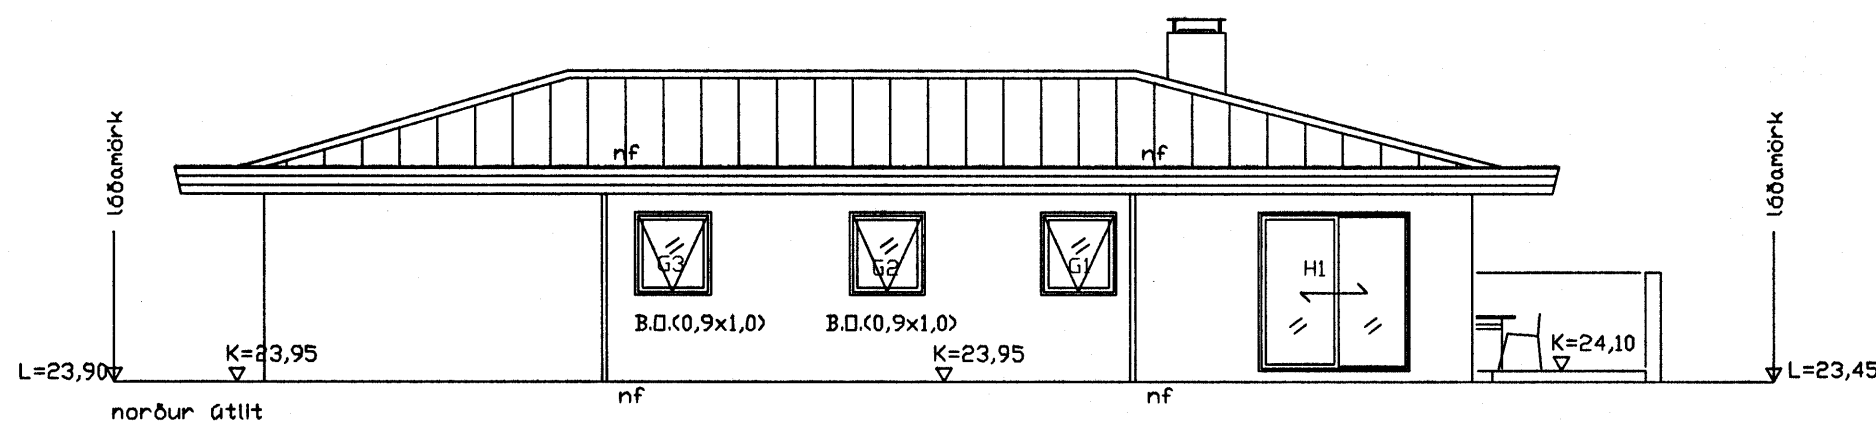

norður útlit

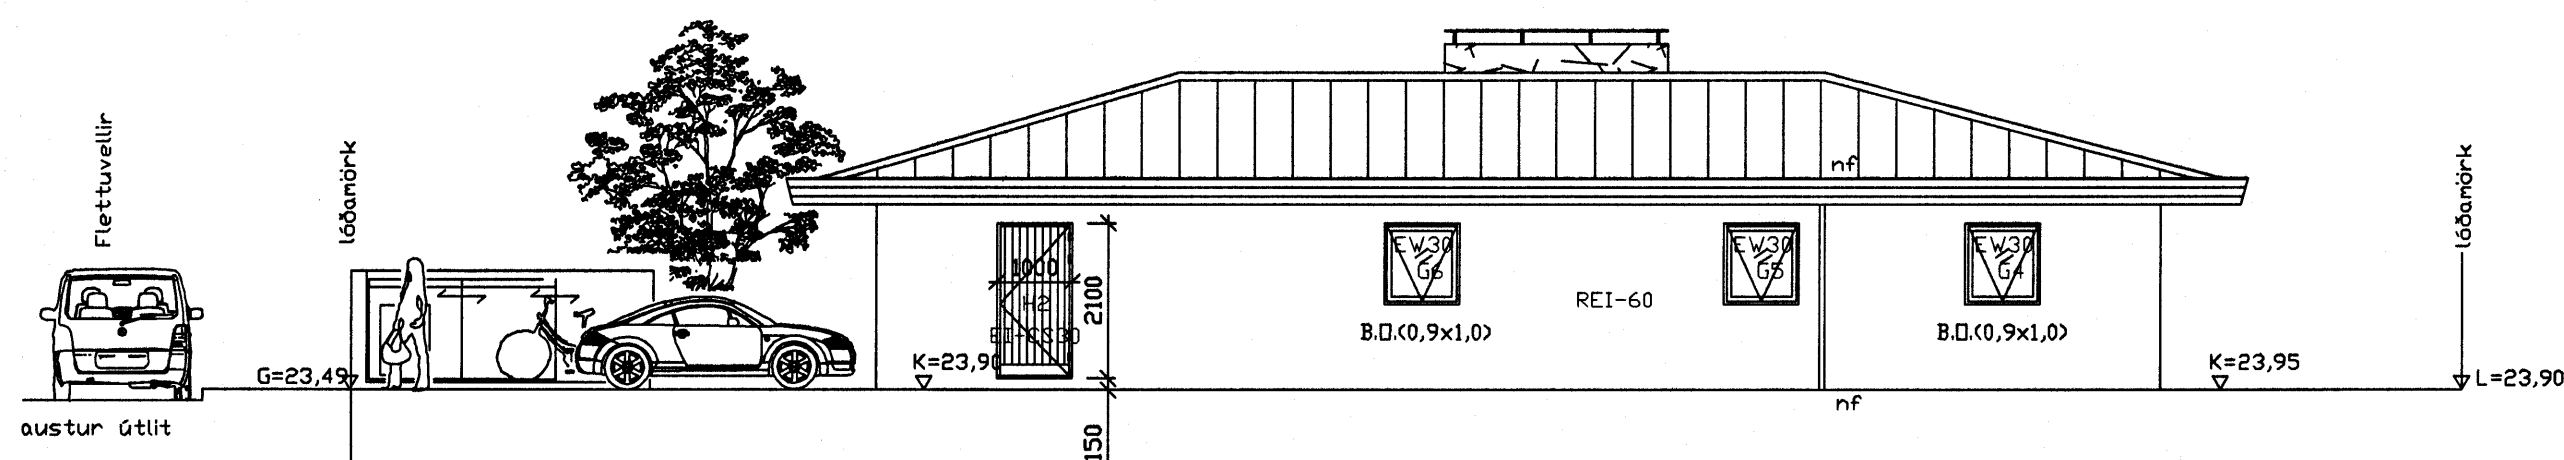

austur útlit

sægeimur arkitektar hafnarfjörður

arkitekt
 Marteinur Húntingdon-Williams, RIBA; FAI
 Brattholti 01-01 220 Hafnarfjörður
 kt: 130755-8019
 gsm: 869 7354
 c sægeimur arkitektar 2005

Flettuvellir 38 Hafnarfjörður

Einbýlishús fyrir Sædis Hildversdóttir og
 Eggert Valur Karvelsson

ADALTEIKNINGAR

Dags. 16.09.2005

Verknr. 152.0

Telknr. 01-03

Efni. útlit norður, austur, suður -og vestur

Mkv. 1:100