

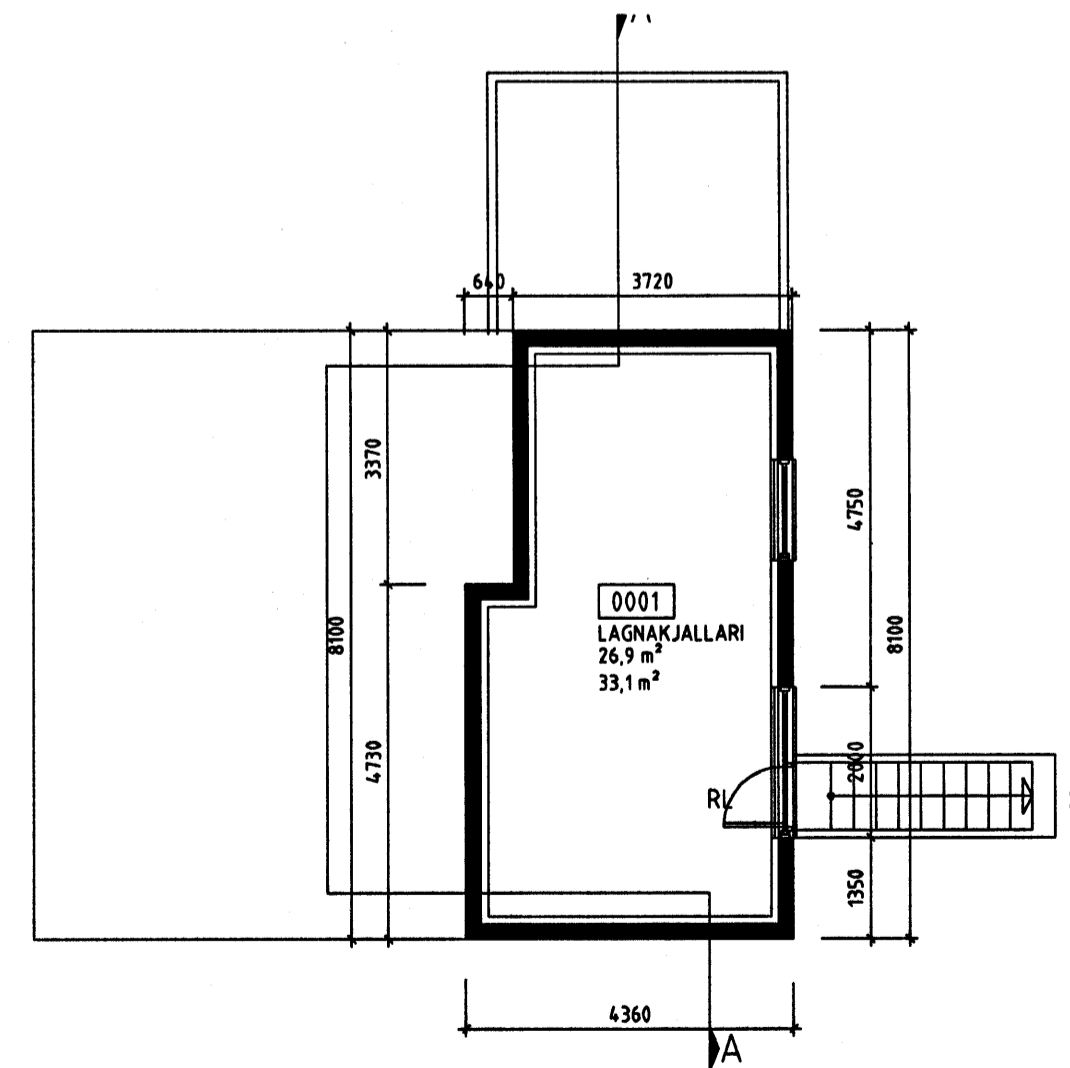


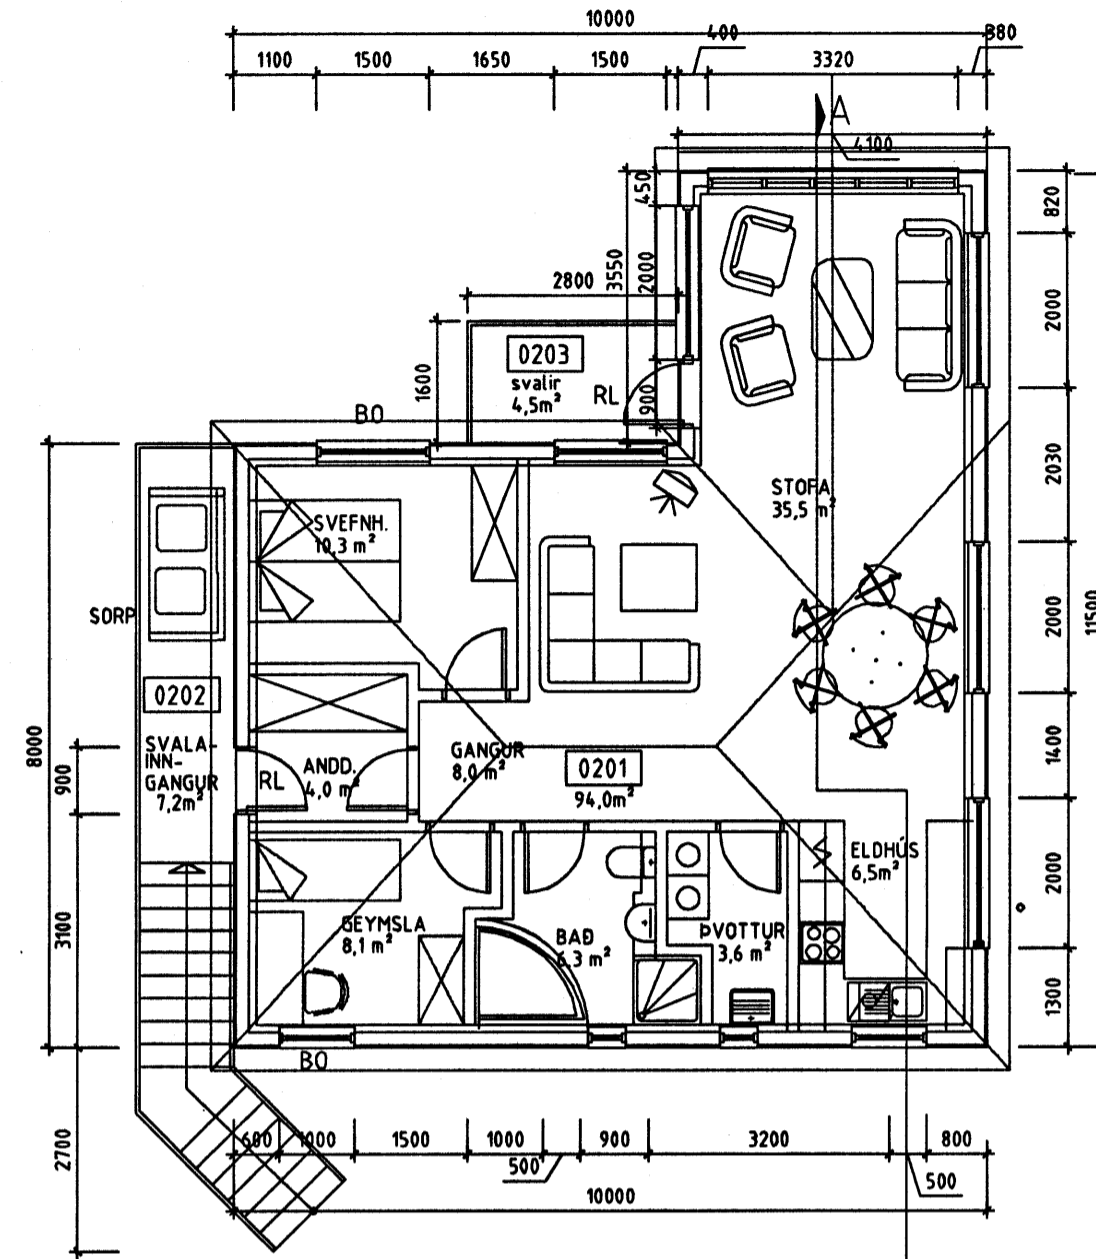

Sampykkt þann

16 SEPT. 2005

Byggingafulltrúinn í Hafnarfirði
F.h. Kristján Þórarinnsson

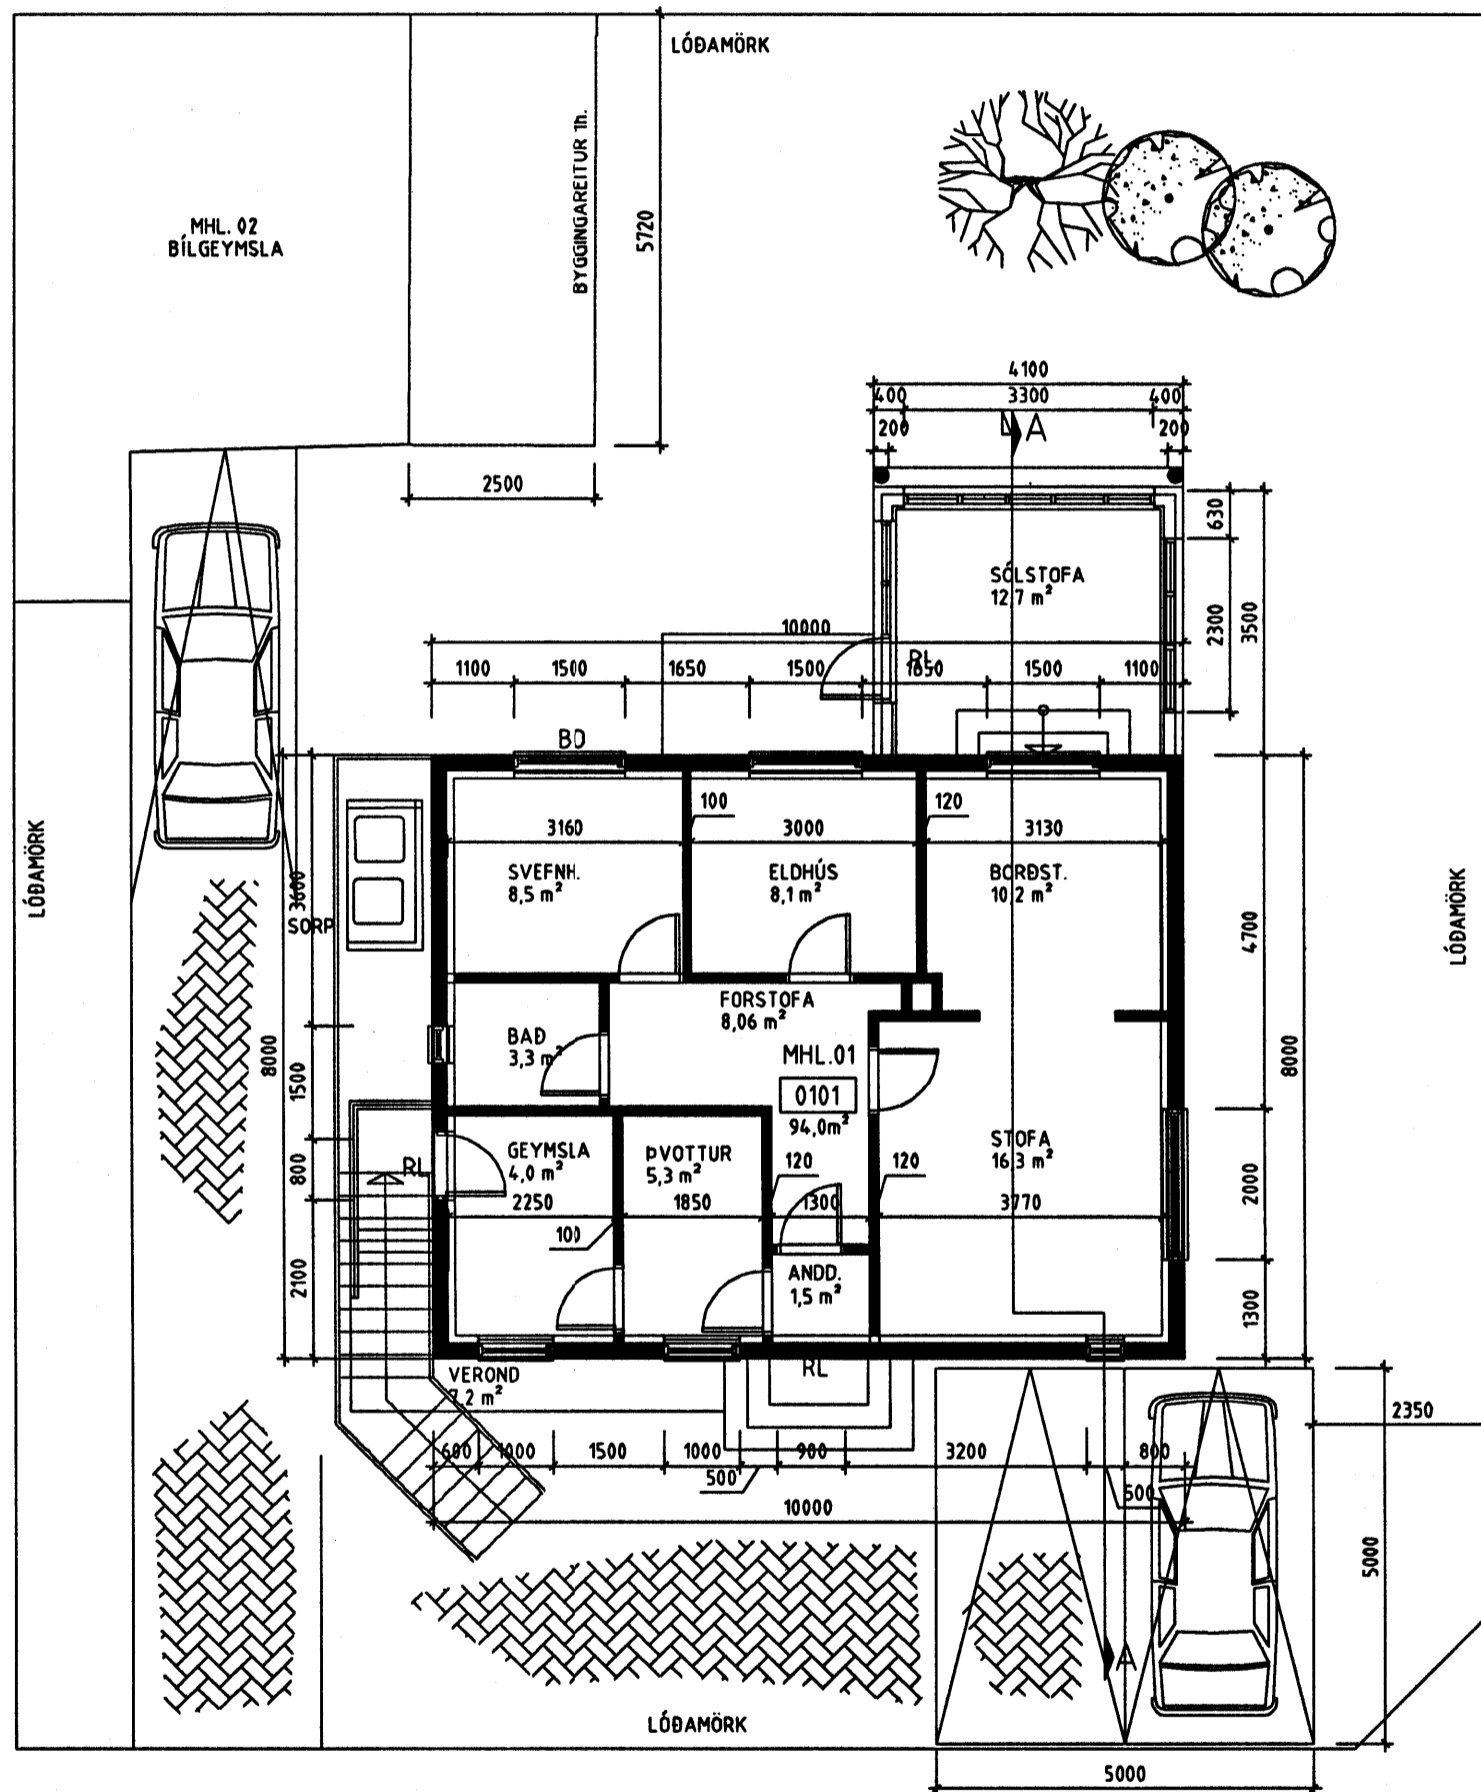

BREYTINGAR			
NR.	DAGS.	BREYTING	SP.

Jón M. Halldórsson

BYGGINGAFRÆÐINGUR
JÓN M. HALLDÓRSSON

VESTURBERG 70
111 REYKJAVÍK
KT: 091162-3509

SÍMI: 557-5282
SÍMI: 897-3860
NETF: JMH@SIMNET.IS

VERK
BRATTAKINN 2
HAFNARFJÖRÐUR

TEIKNING
GRUNNMYNDIR

KVAFRÐI
1:100

5 m

DAGS.
02.08.2005
TEIKNAD AF
JMH

TEIKNING NR.

10-03