

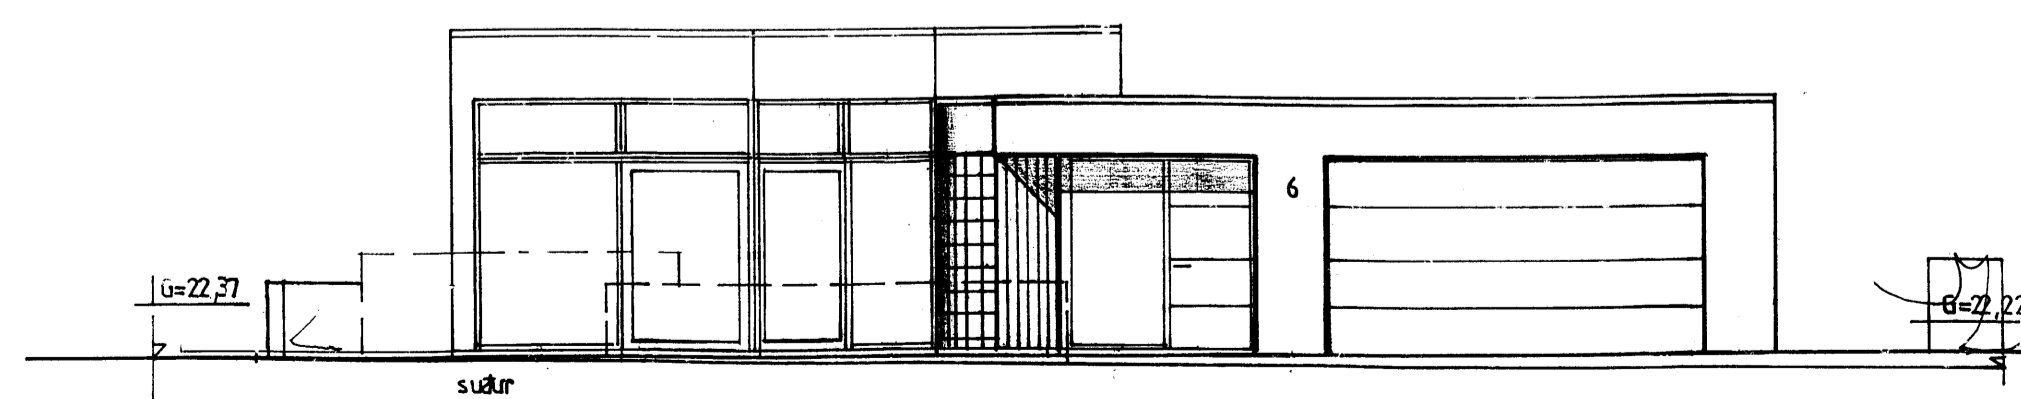


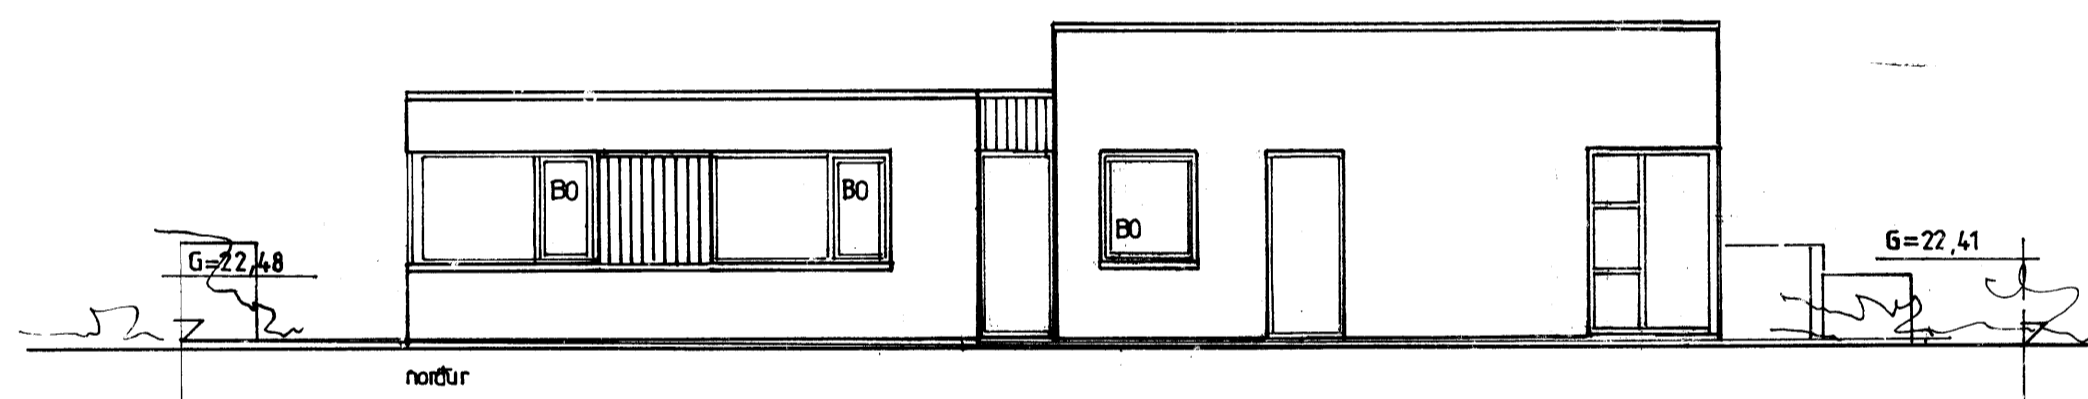

Samþykkt þann

07. DES. 2005

Byggingafultrúinn í Hafnarfirði
F.h. Kristján Þórarinnsson

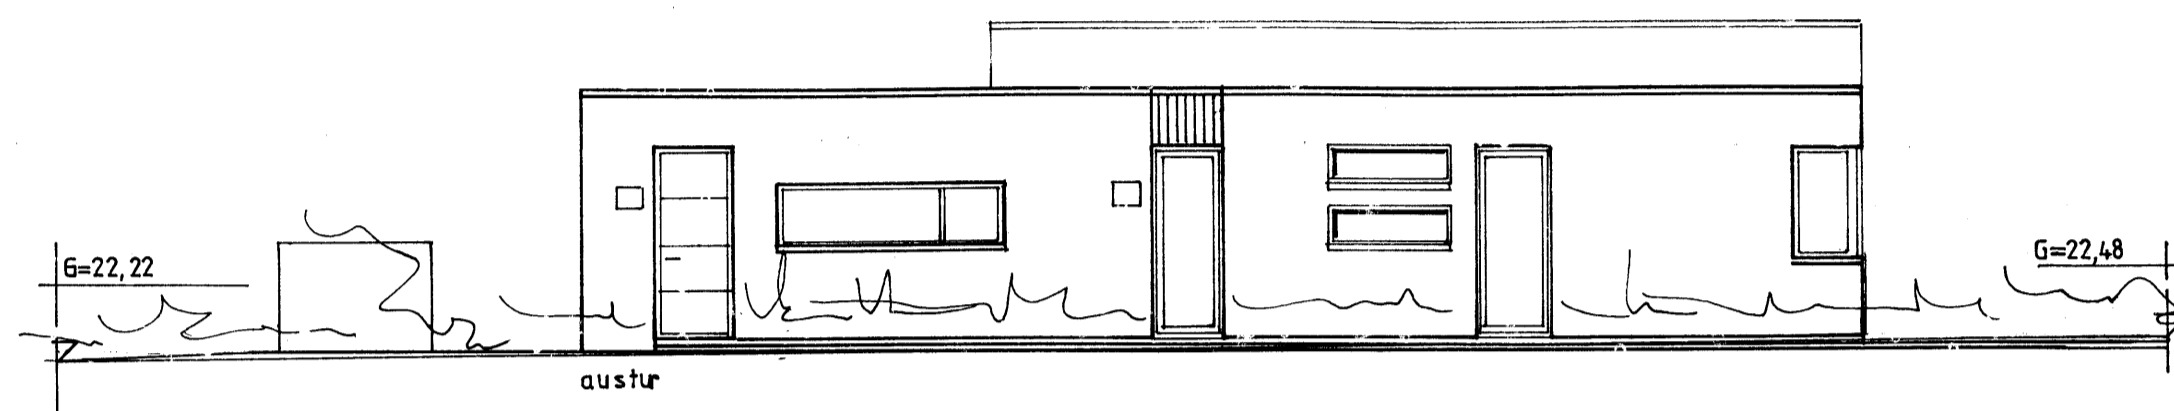

**FLÉTTUVELLIR 6,
HAFNARFIRÐI**

ÚTLIT MKV. 1:100
2005-11-14
Jóhannes Pétursson 010448-3959 S - 567-5107
Sigurður Sigurðsson 021146-2349 S - 566-6613
johp@isholf.is

ABS teiknistofa 566-6613, 567-5107. Nr. 2