




ÚTLIT SUÐVESTUR

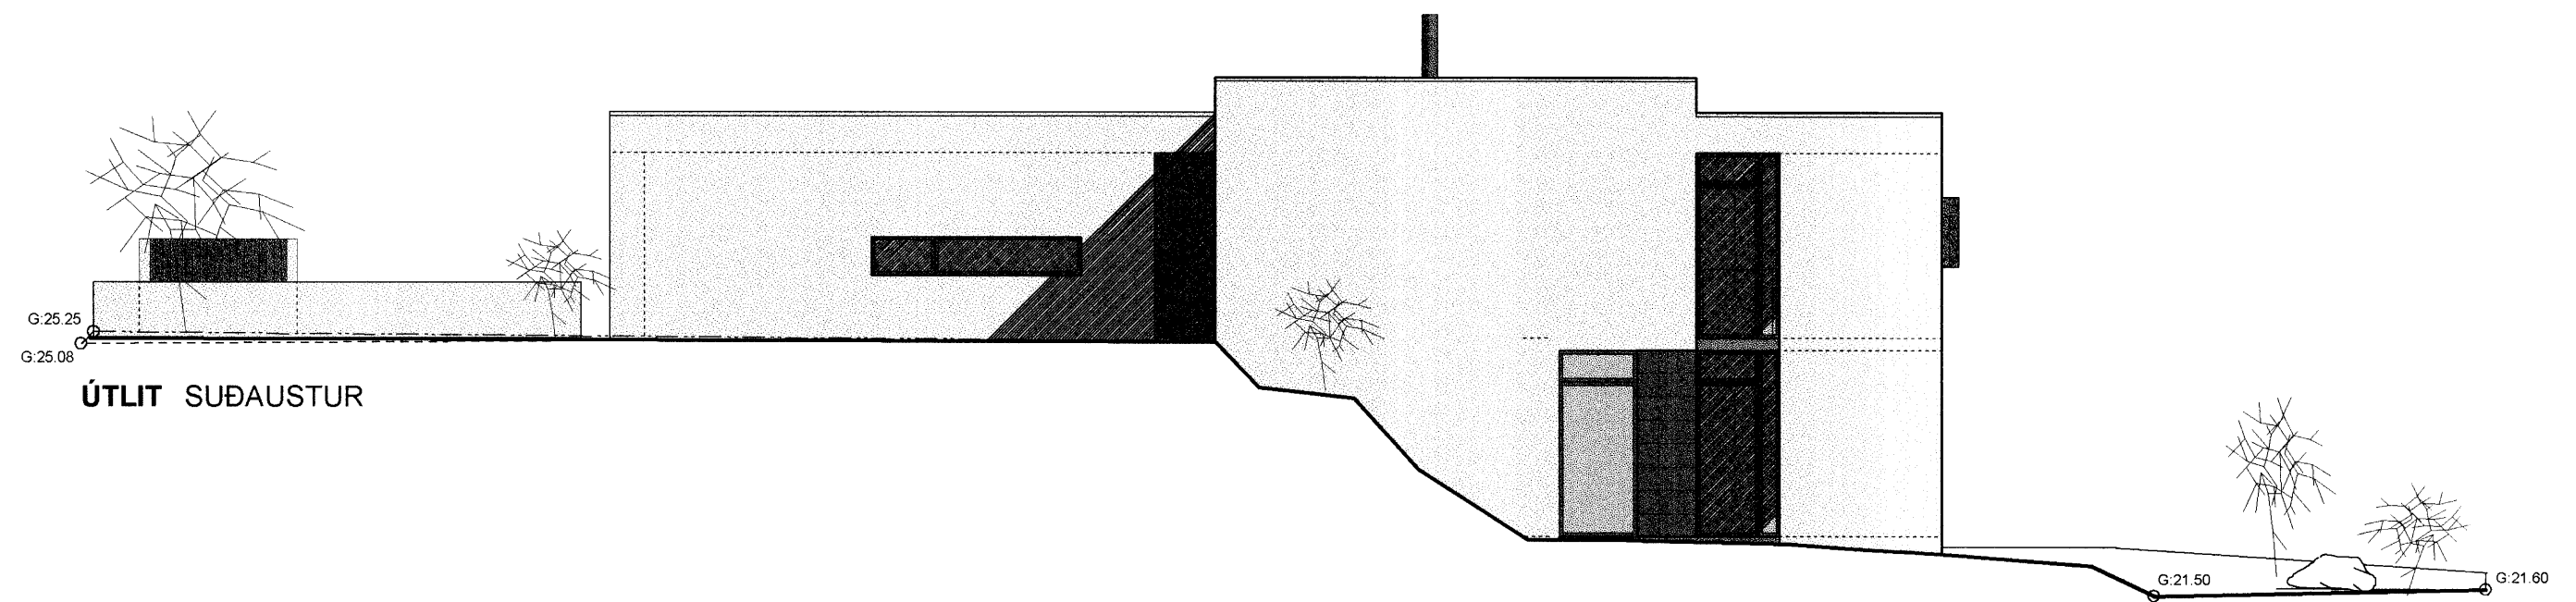

ÚTLIT SUÐAUSTUR

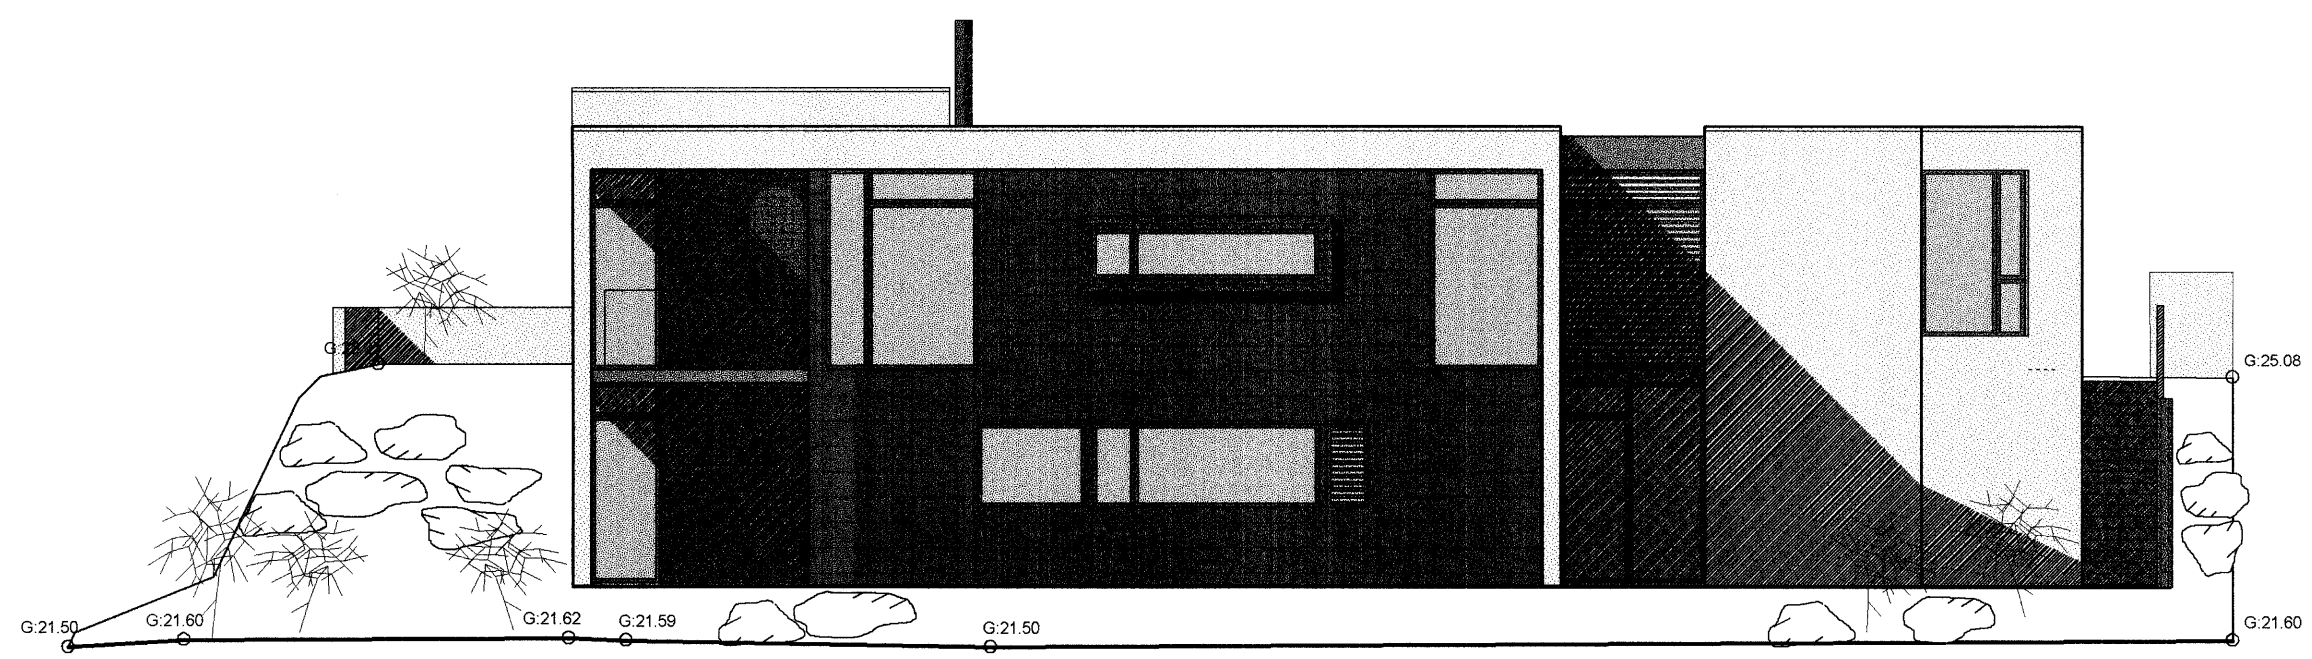

ÚTLIT NORÐAUSTUR

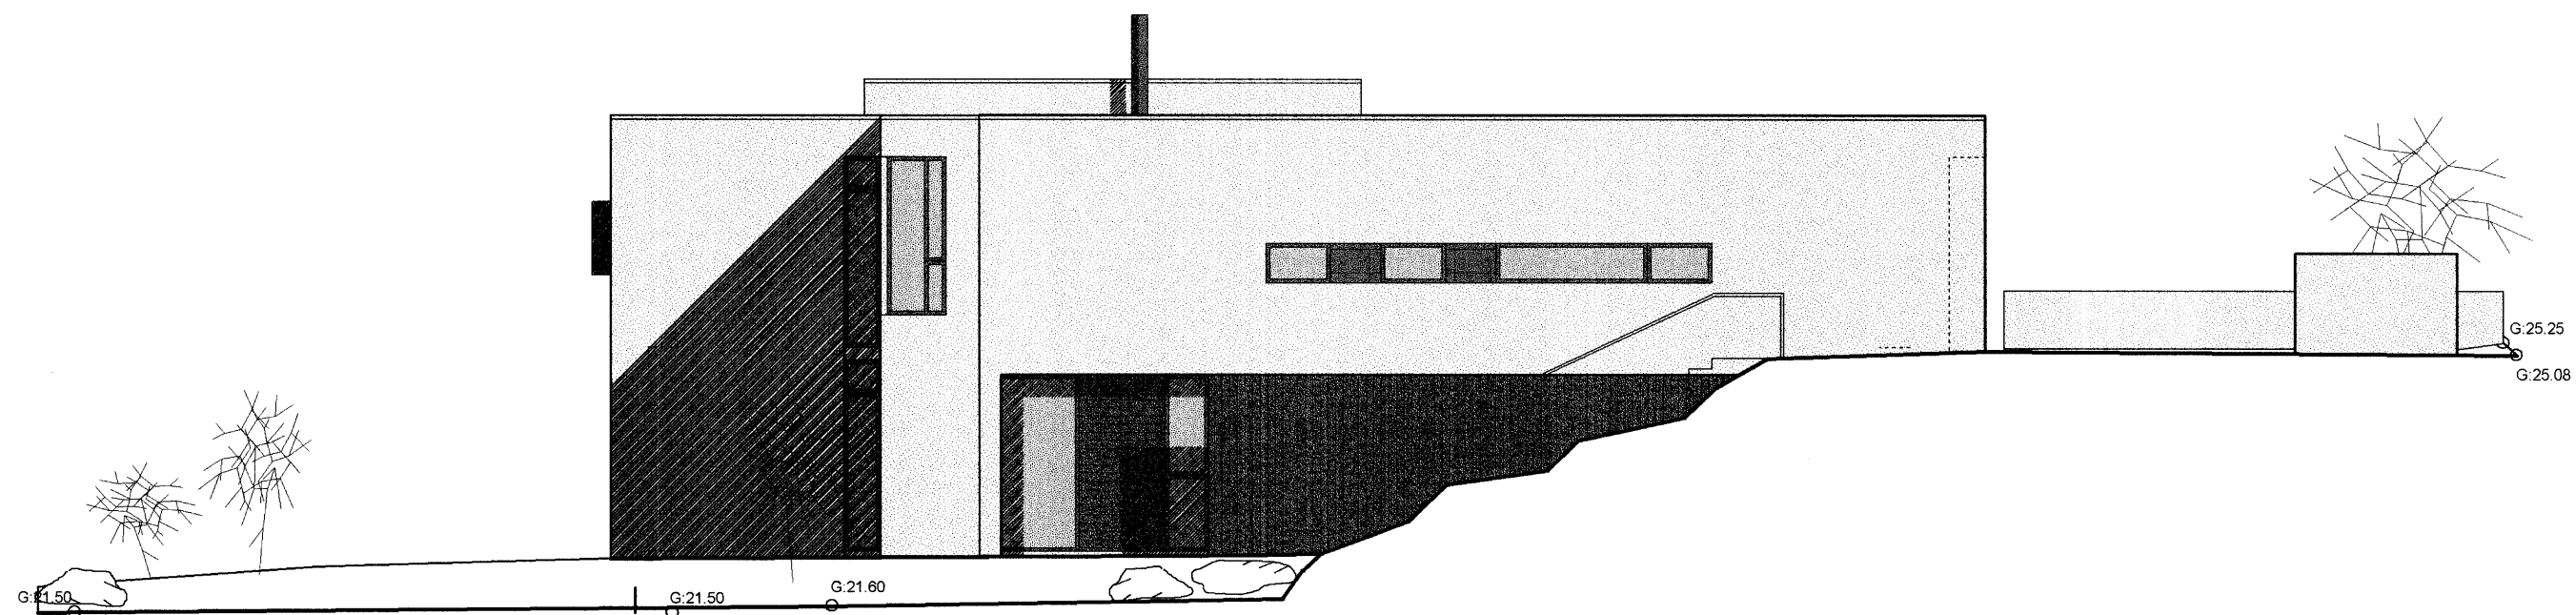

ÚTLIT NORÐVESTUR

Samþykkt þann  
 16 FEB. 2006  
 Byggingafulltrúinn í Hafnarfirði  
 F.h. Kristján Þórarinnsson



Breytingar:  
 20.08.04 Skráningartafla lagfærð, rýmisnr. breytt.  
 05.02.06 Sorpgeymsla færð utanhúss. Skráningartafla lagfærð, rýmisnr. breytt.

<b>FÍFUVELLIR 8</b>	HAFNARFJÖRÐUR	<b>1.04</b>
ADALUPPDRAÐTÚR		Dags. 20.07.04
Útlitsmyndir		M.kv: 1:100

**Gunnar Páll Kristjánsson** arkitekt  
 RYMA ARKITEKTAR Klappargötu 25, 101 Reykjavík kt: 280665-3879  
 sími: 552 9515 fax: 562 1665 gsm: 698 5065 netfang: gunnarpall@inter.net.is  
**Gunnlaugur Jónsson** arkitekt  
 kt: 090462-2299

