




SNID A-A 1:100

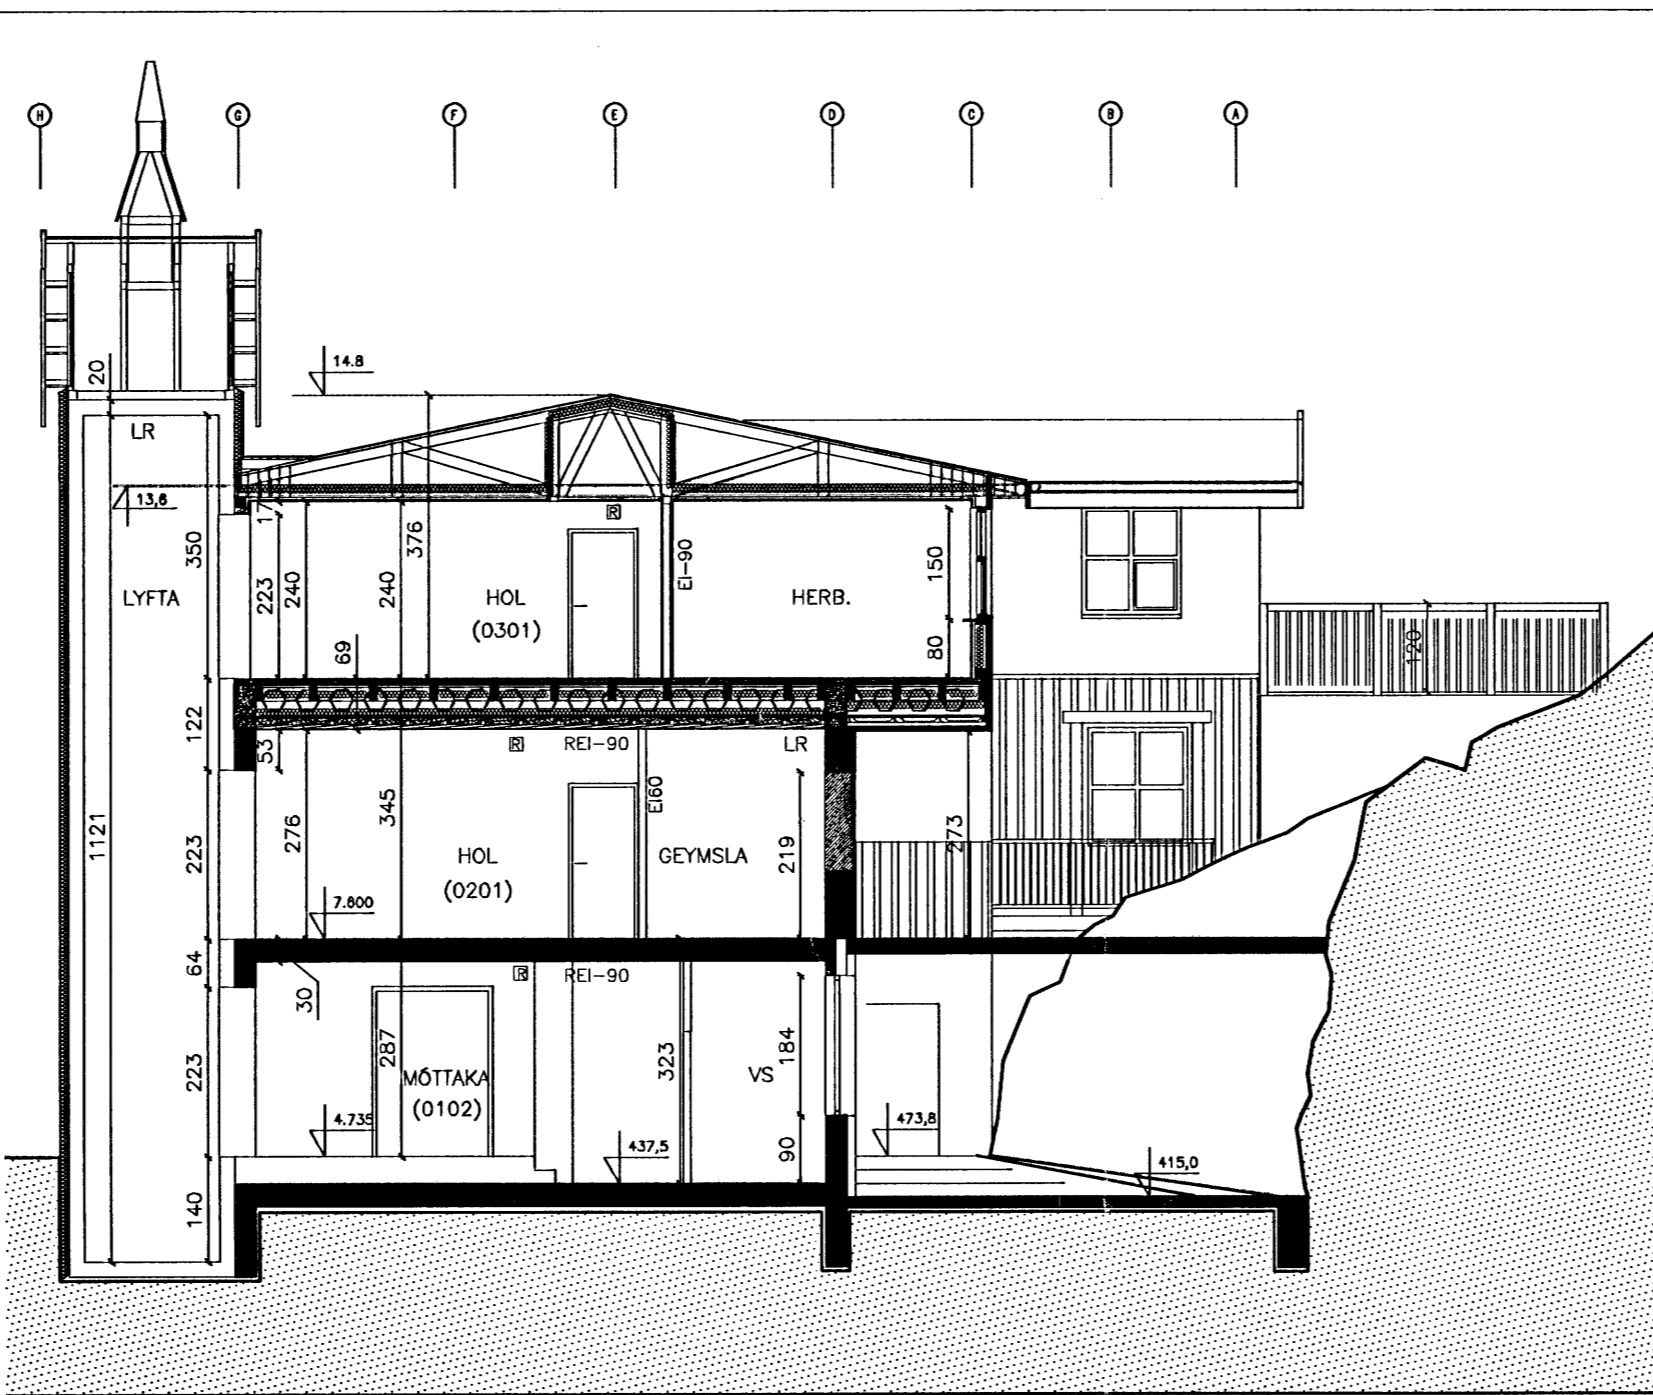


SNID B-B 1:100

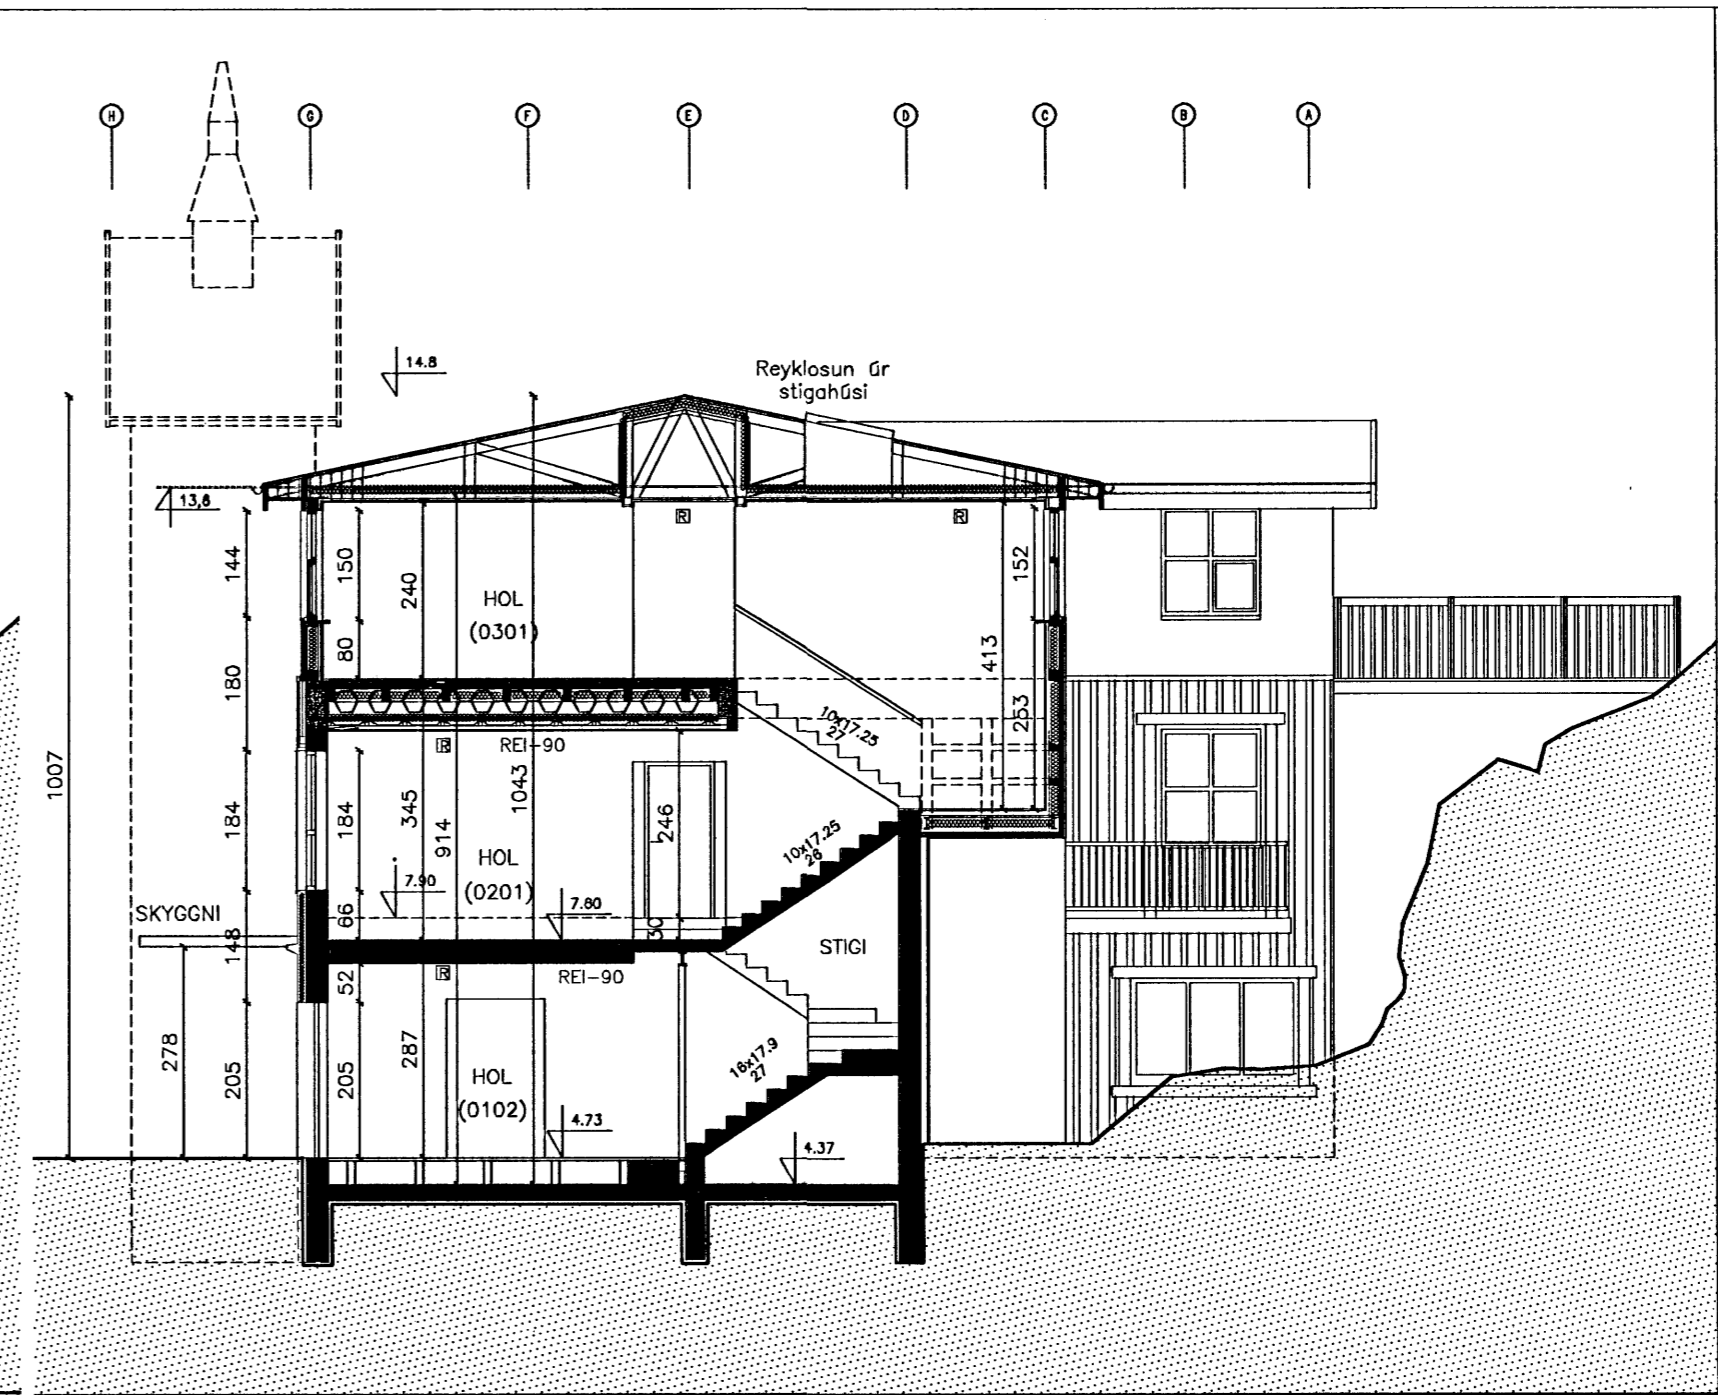


SNID C-C 1:100

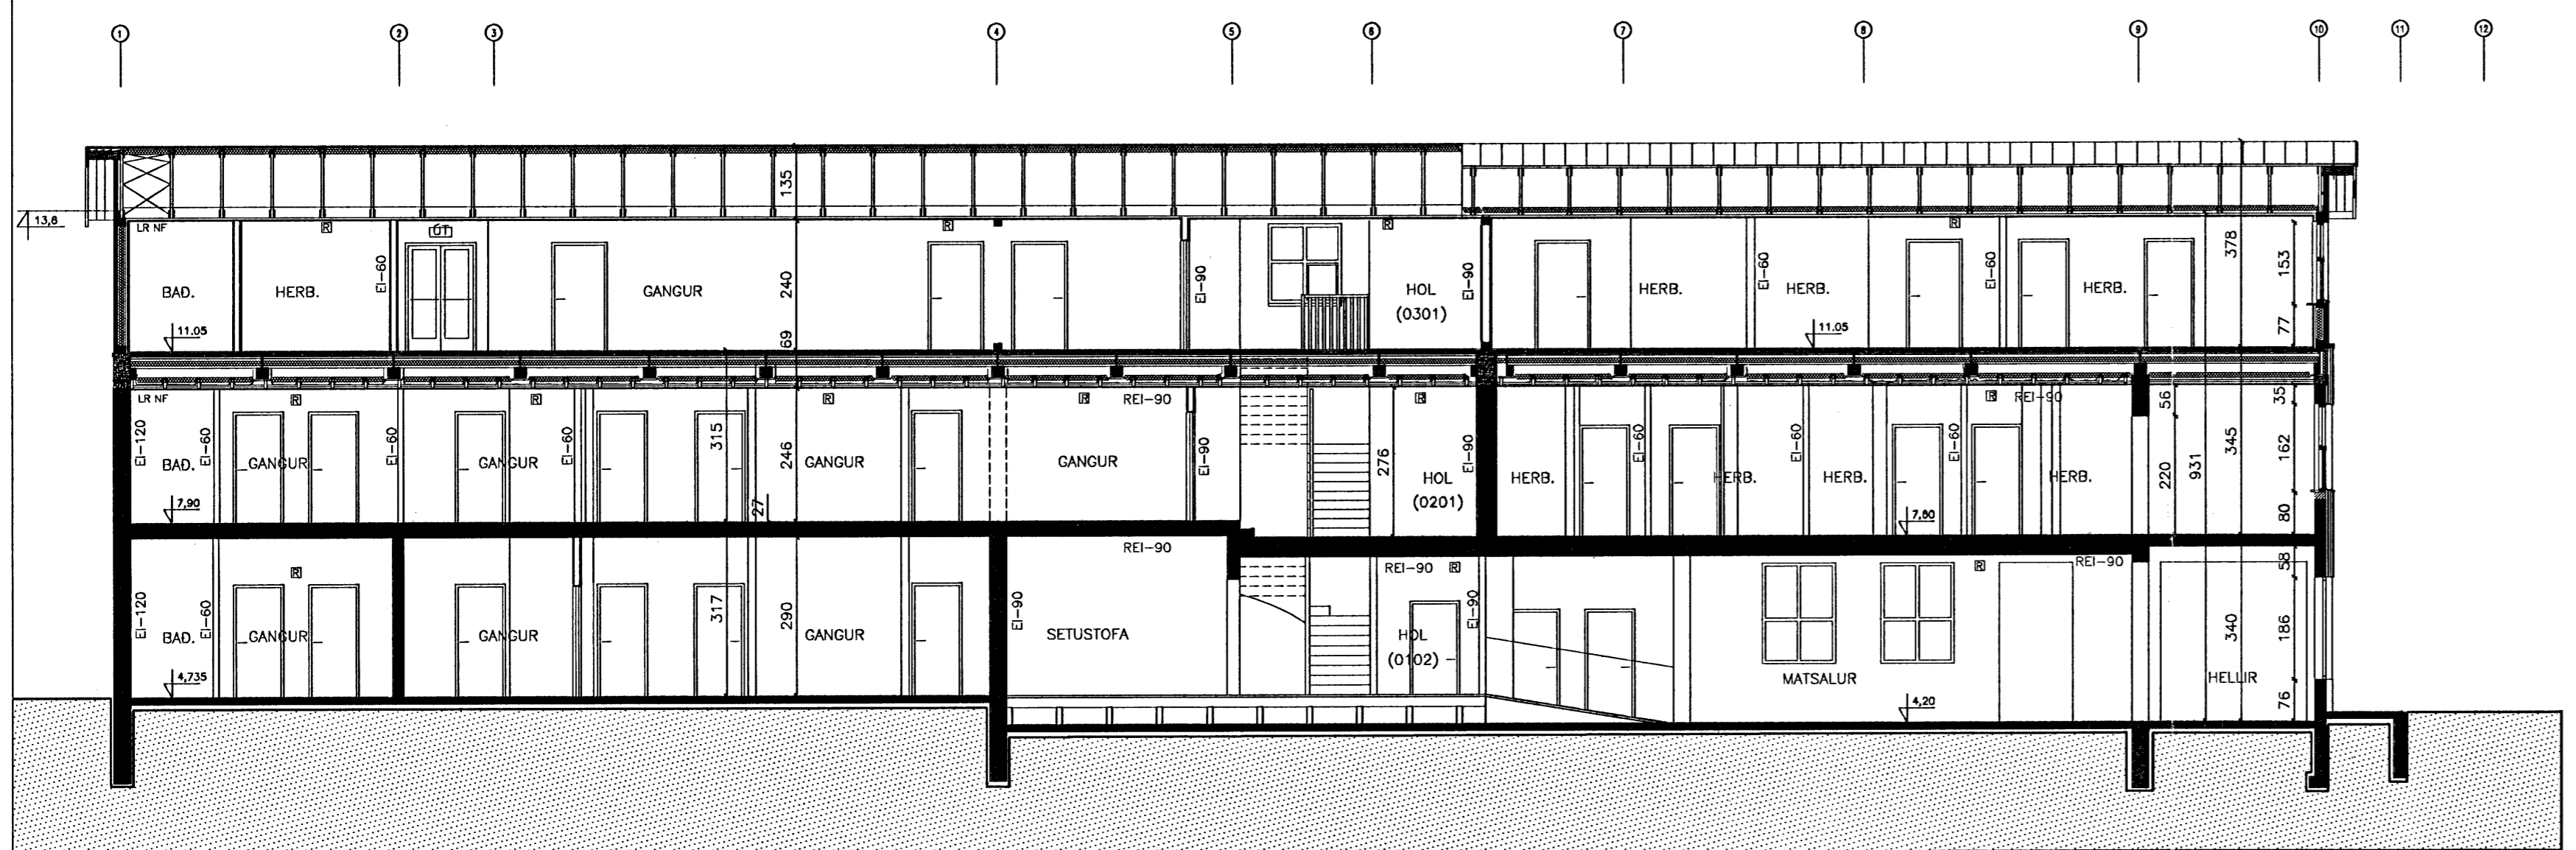

SNID D-D 1:100

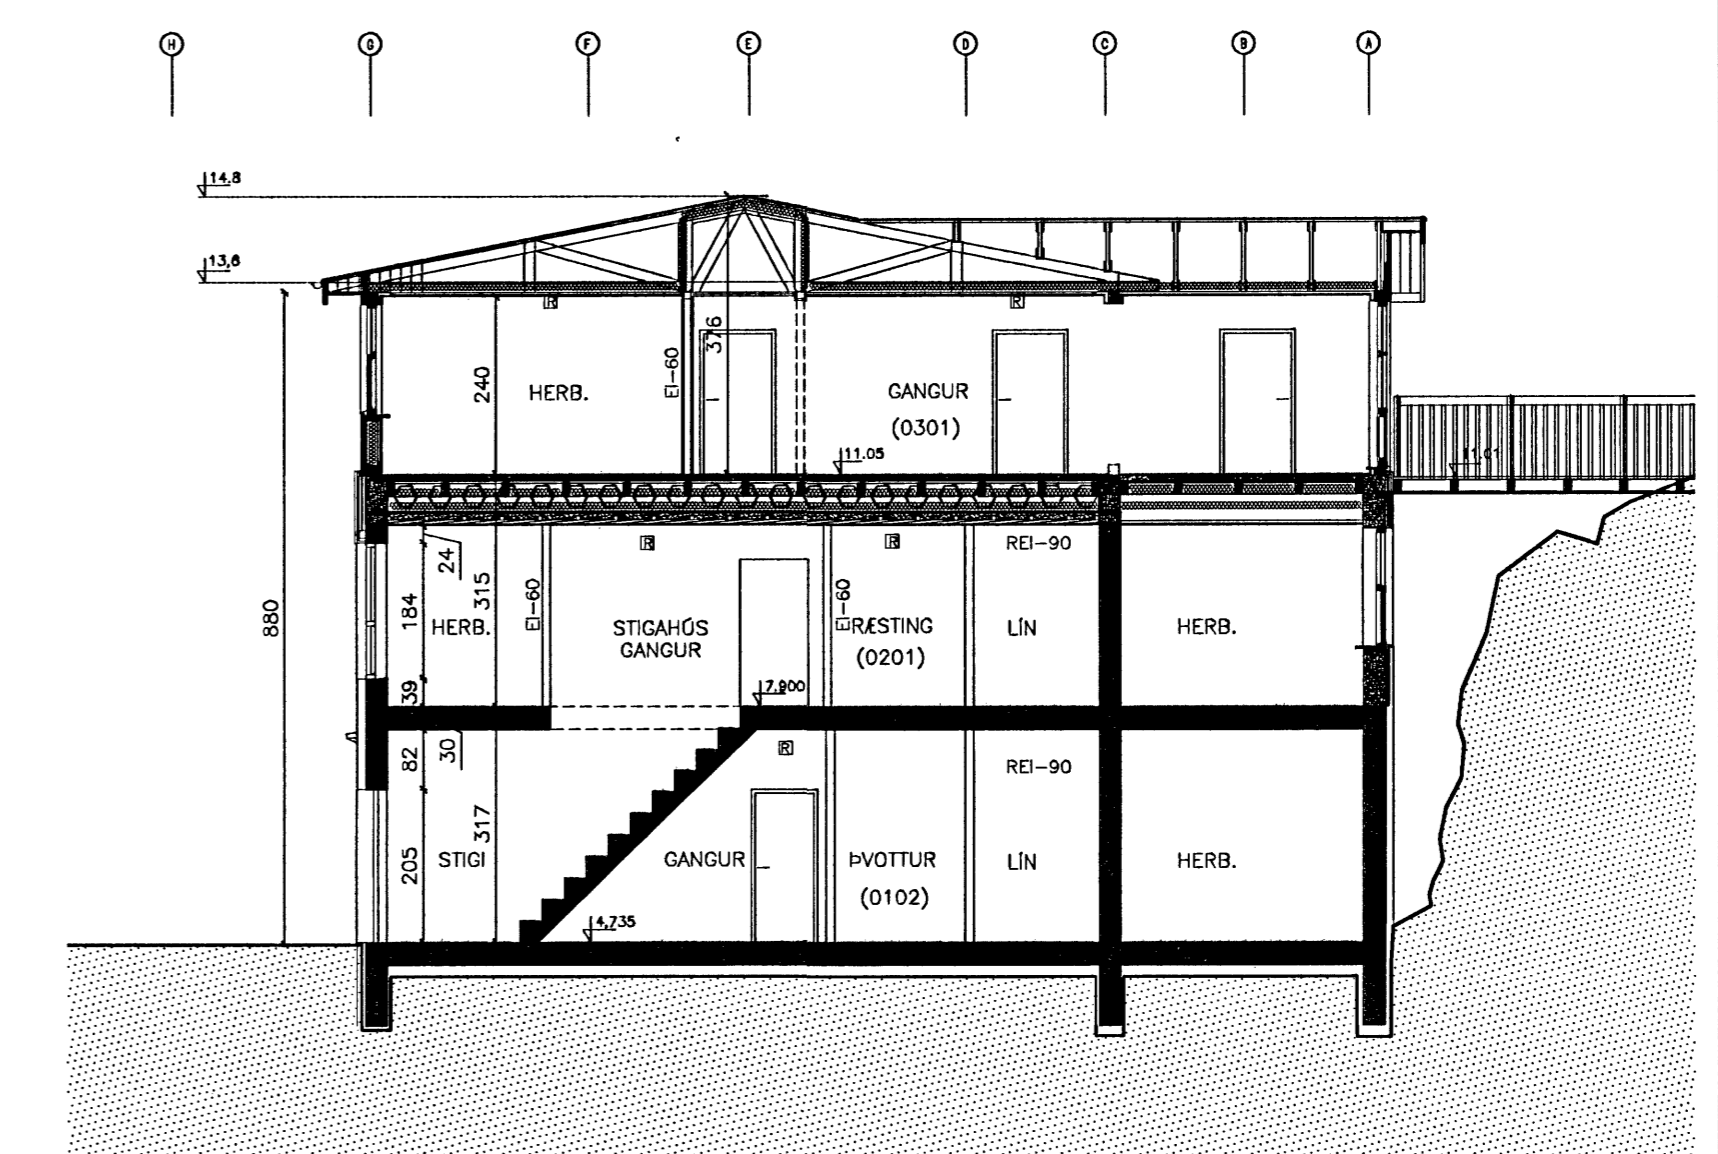


SNID E-E 1:100

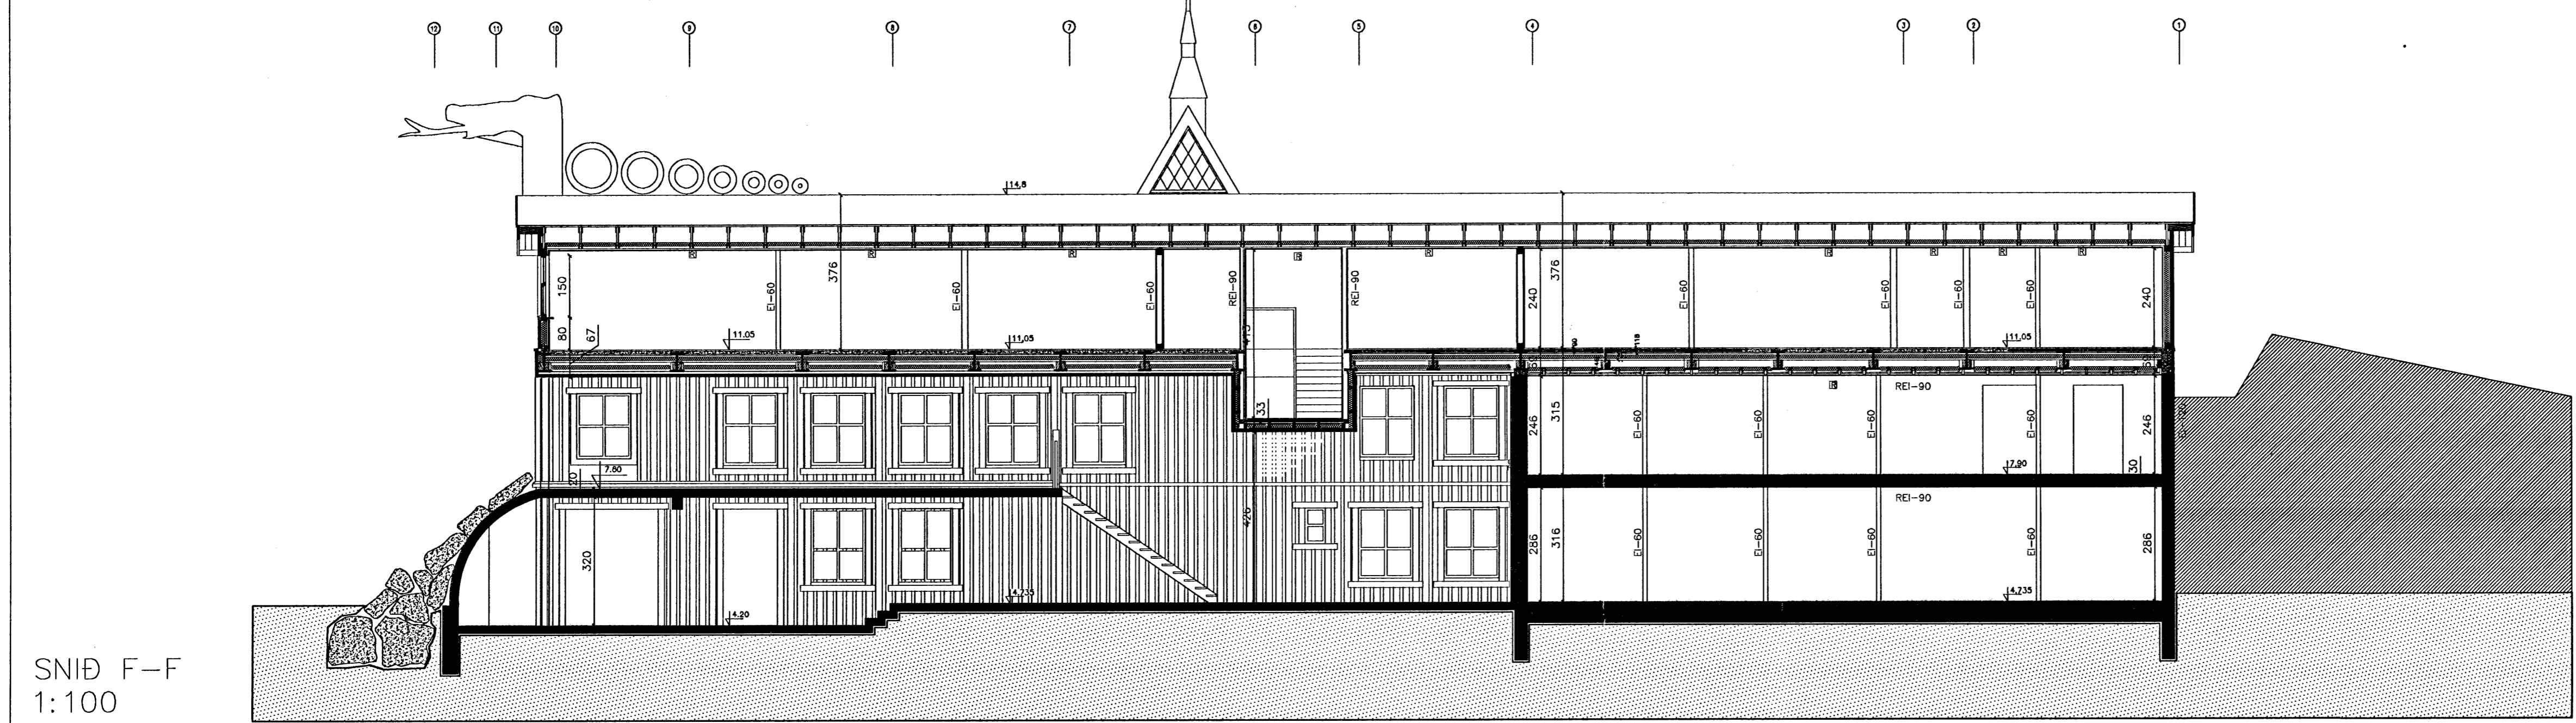

SNID F-F 1:100

Samþykkt þann
12 APR. 2006
Byggingatulltrúinn í Hafnarfirði
Fh. Kristján Þórarinnsson
ASKILJÓ, SJA BOKUN

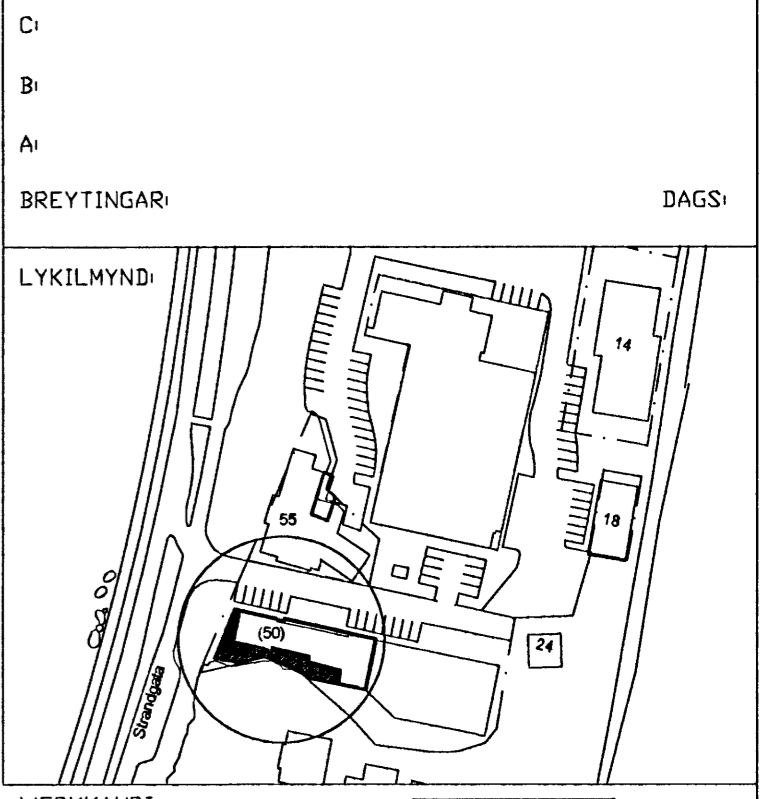

VERKKAUPI:
FJÖRUKRÁIN ehf.
VIKING HOTEL.
Strandgötu 57.
220 Hafnarfirði.
BYGGINGARHLUTI: HÓTEL
ADALUPPDRÁTTUR
SNEIDINGAR A-A, B-B,
C-C, D-D og E-E
VERKI: FJÖR-0410 TEIKNINGAR: A-103
KVARDI: 1:100 TEIKNAD: DMN
DAGSI: 14.03.2006 SKRÁ: A-103.DWG



ÚTI INNI
ARKITEKTAR
ÞINGHILTSSTRÆTI 27 101 REYKJAVÍK
SÍMAR 5587660 & 5687660 FAX 5587661
NETFANG u@uils.veffang http://www.uils.veffang
BALDUR Ó. SVAVARSSON ARKITEKTAR FAE 120357-5149
JÓN ÞÓR ÞORVALDSSON ARKITEKTAR FAE 021256-7579
11.04.2006
Stokkavíkur húsnæðingarsvæðisins bs.
A-103