





Sampykkt barn

12 APR. 2006

Byggingafulltrúi / Hæðarfró /  
F.h. Kristján Þóráðsson

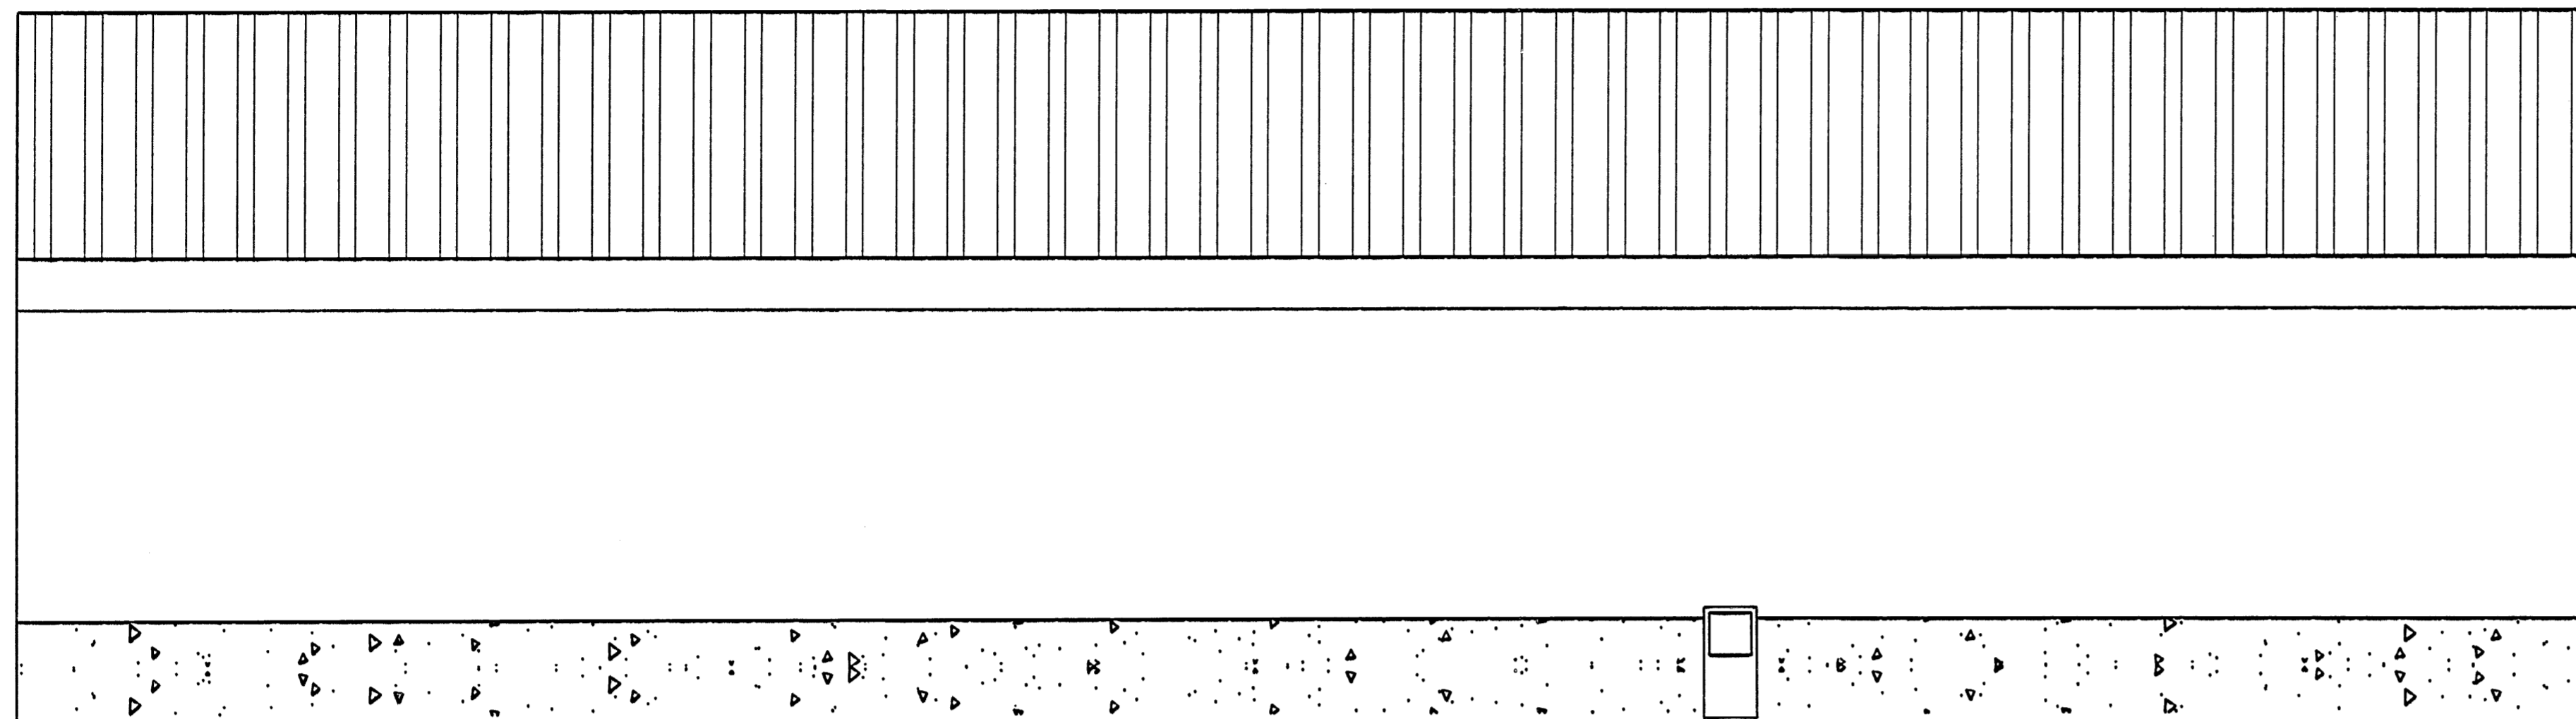

Norðurhlíð 1:100

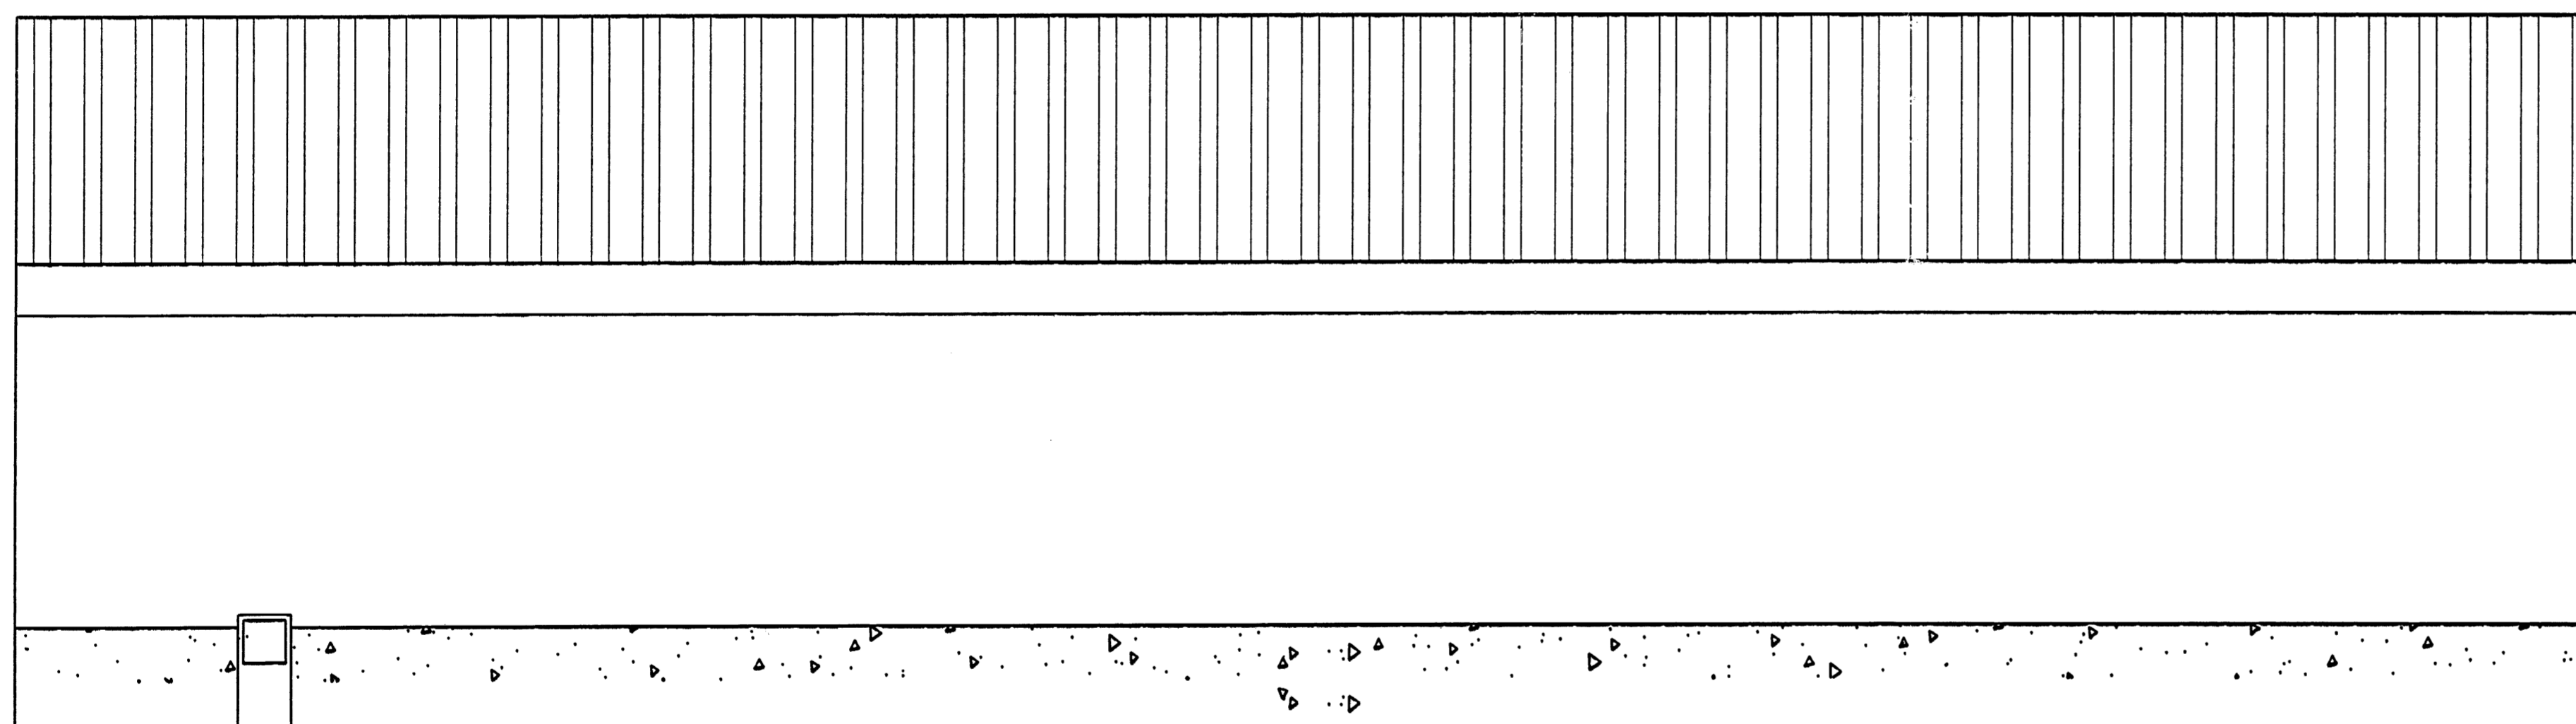

Suðurhlíð 1:100

BR.	DAGS.	EÐLI BREITINGA	SIGN.

Cuxhafengata 3  
Hafnarfirði

ÓTLIT

MKV 1 : 100

DAGS. sept 2005

VERK NR. 2520

TEIKN. NR. 0-02

HANNAD SIG. ÞORLEIFSS. KT. 241148-3009

TEIKNAD GH

YFIRFARID

TEKNIÞJÓNUSTA SIGURDAR ÞORLEIFSSONAR ehf  
STRANDGÖTU 11 220 HAFNARFIRÐI  
Sími 555-4255 FAX 565-2875  
E-mail tsth@almnet.is

