



Útlit suð - austur 1: 100

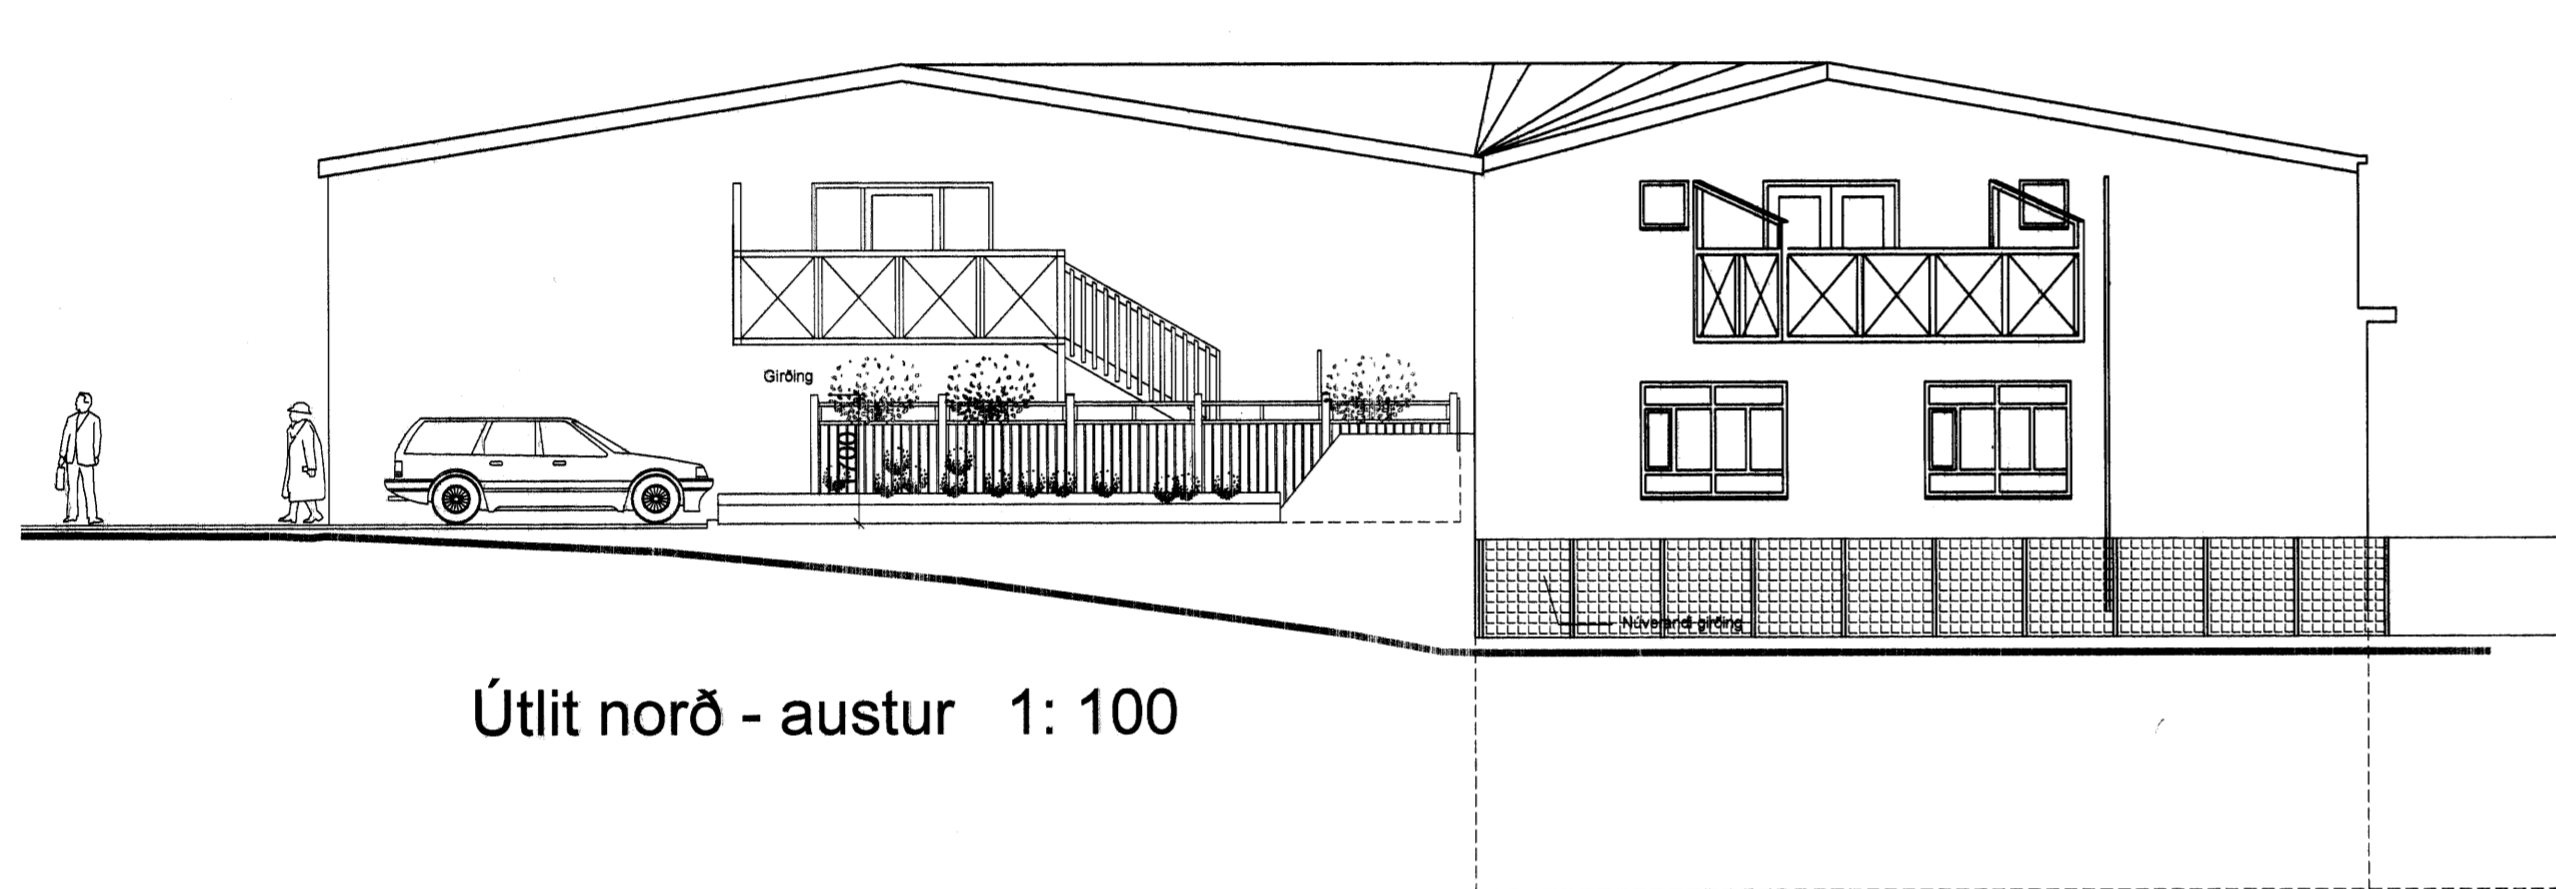

Útlit norð - austur 1: 100

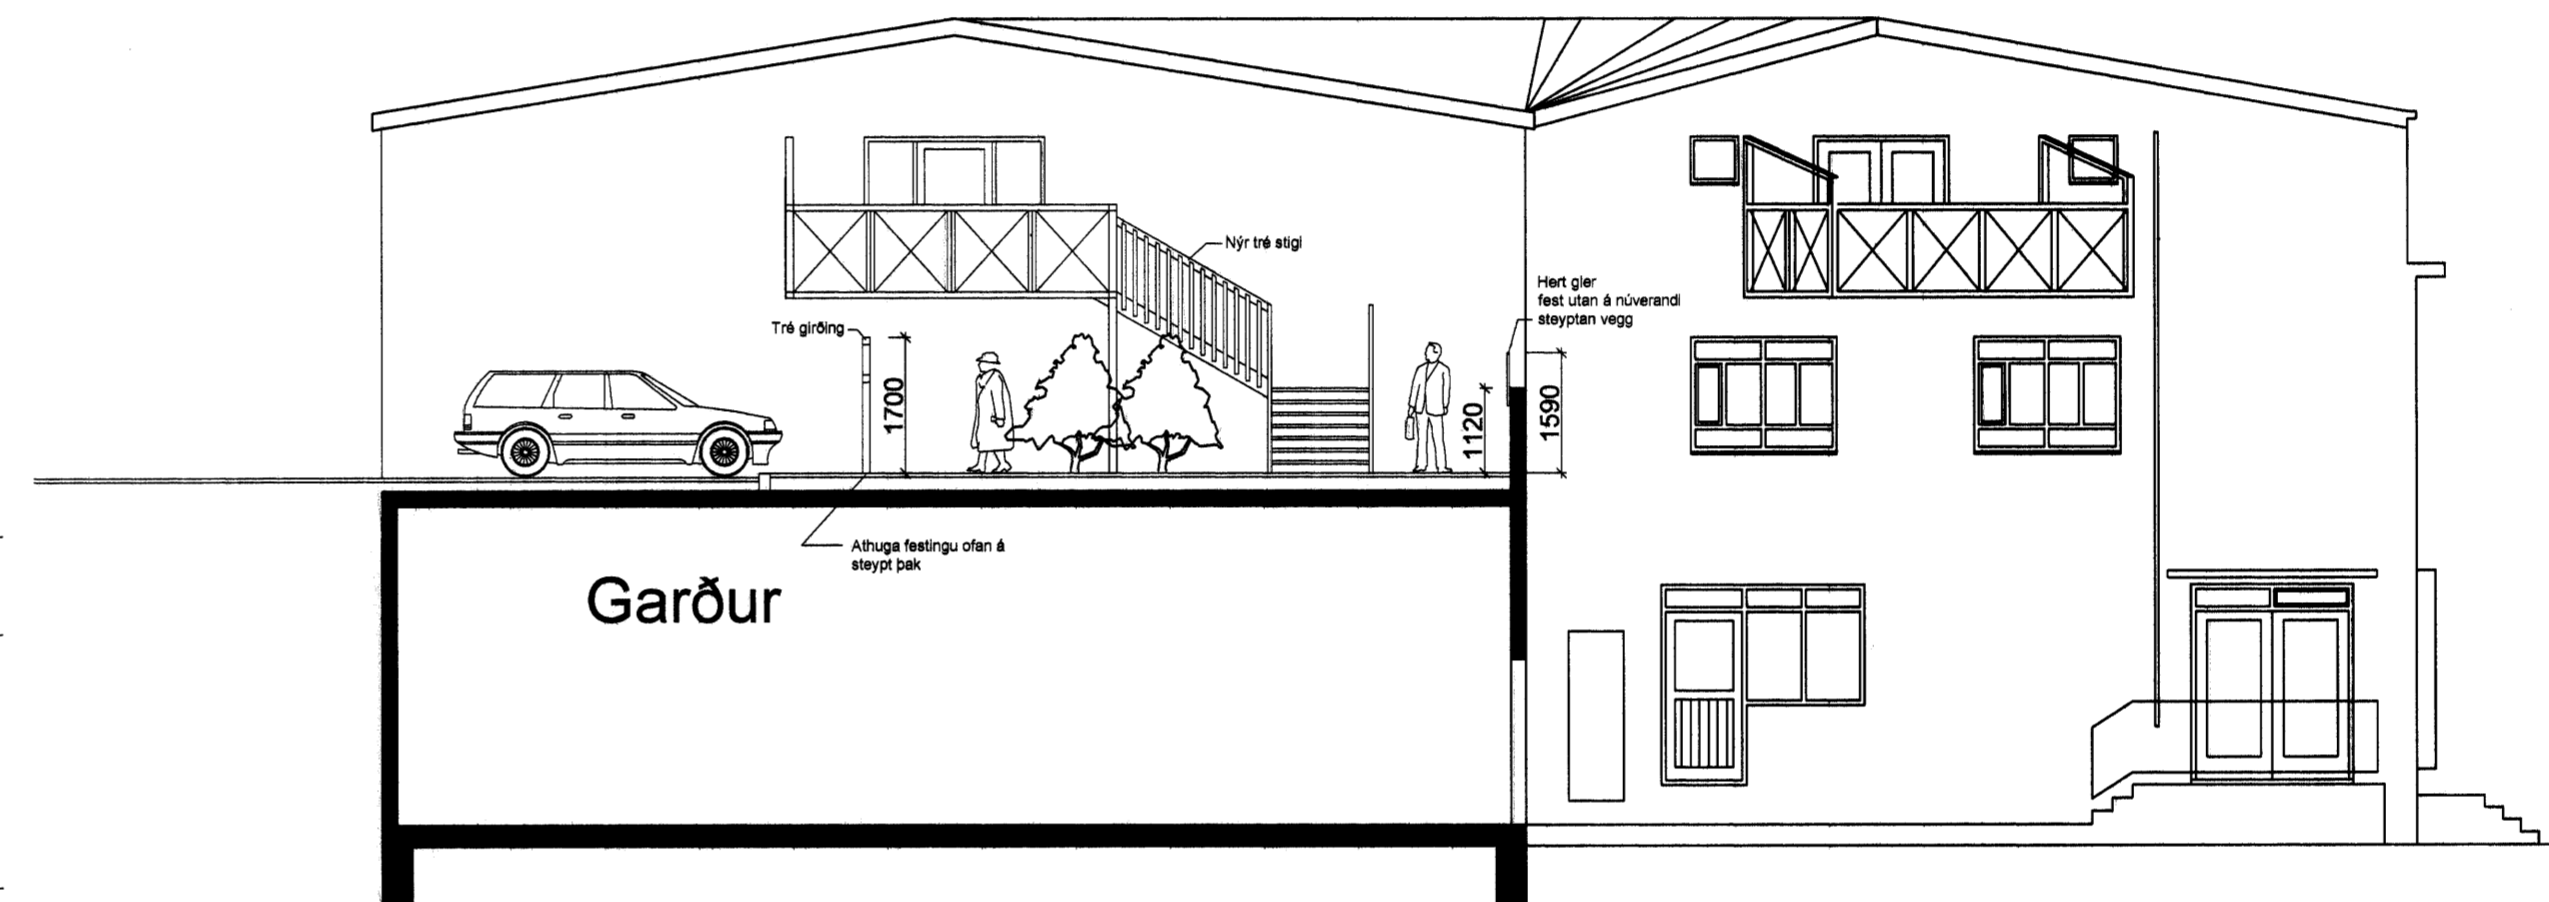

Útlit norð - austur /garður 1: 100



Útlit norð- vestur 1: 100

breytingar

Strandgata 75  
FAAS  
Útlit

05.08.2005  
dags  
Stall

breyting

05-02

tel: Oddur

TEKNIÞYFJA HALDÓRR GUÐMUNDSSONAR FÁ  
REGLATÚN 6 - 103 REYKJAVÍK - Sími: 545 1600  
FAX: 545 1616 - the@thb.is www.thb.is

