




Útlit suður

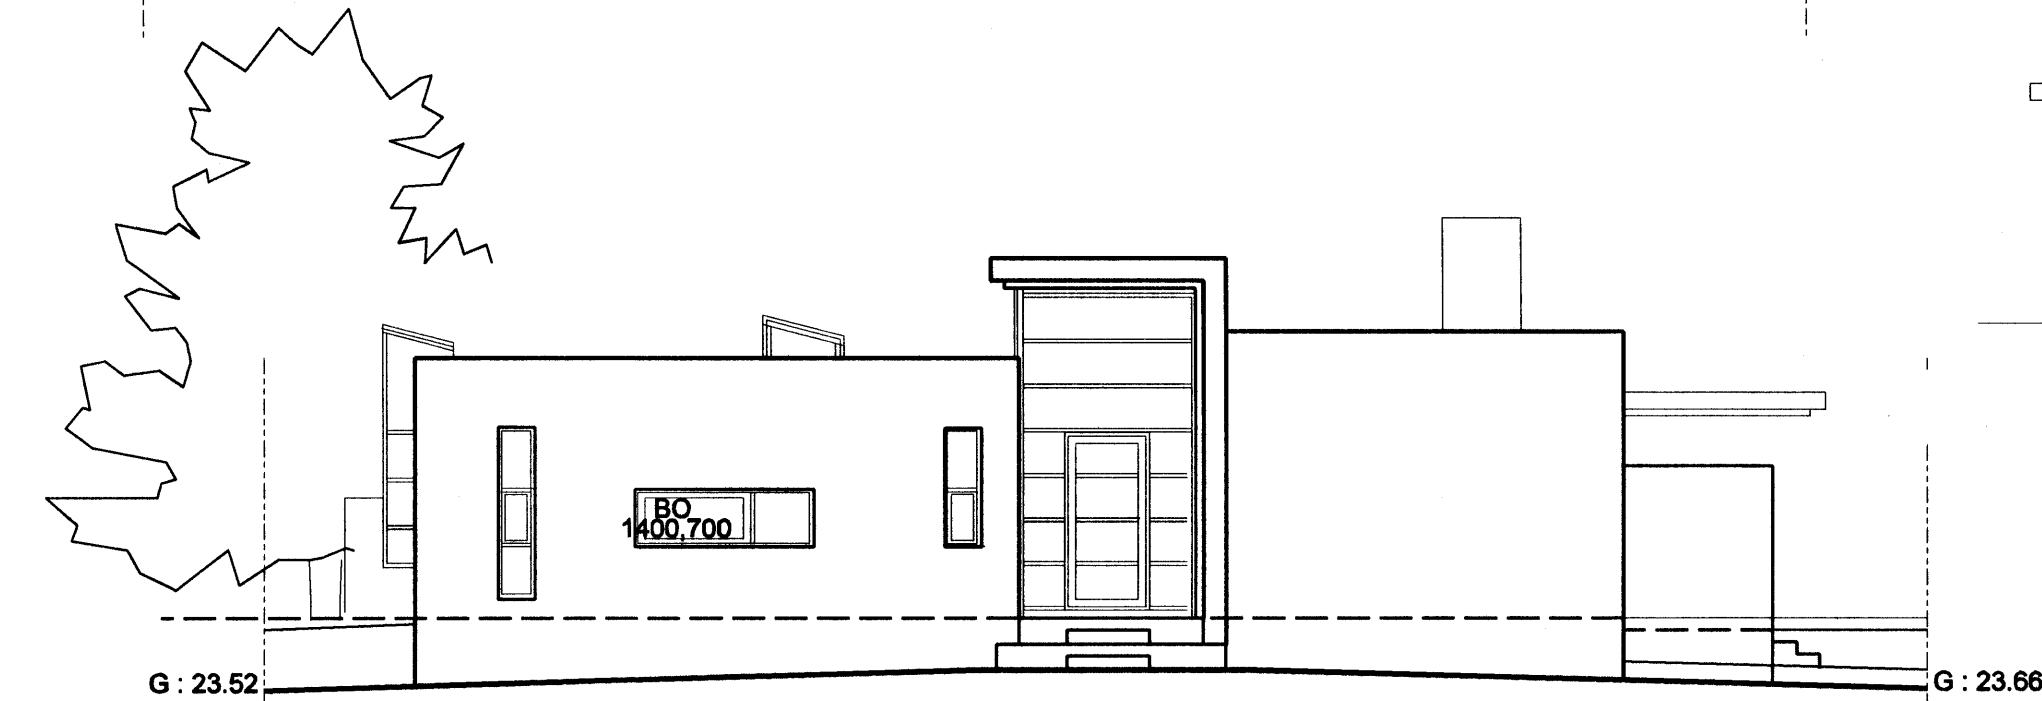


Útlit norður

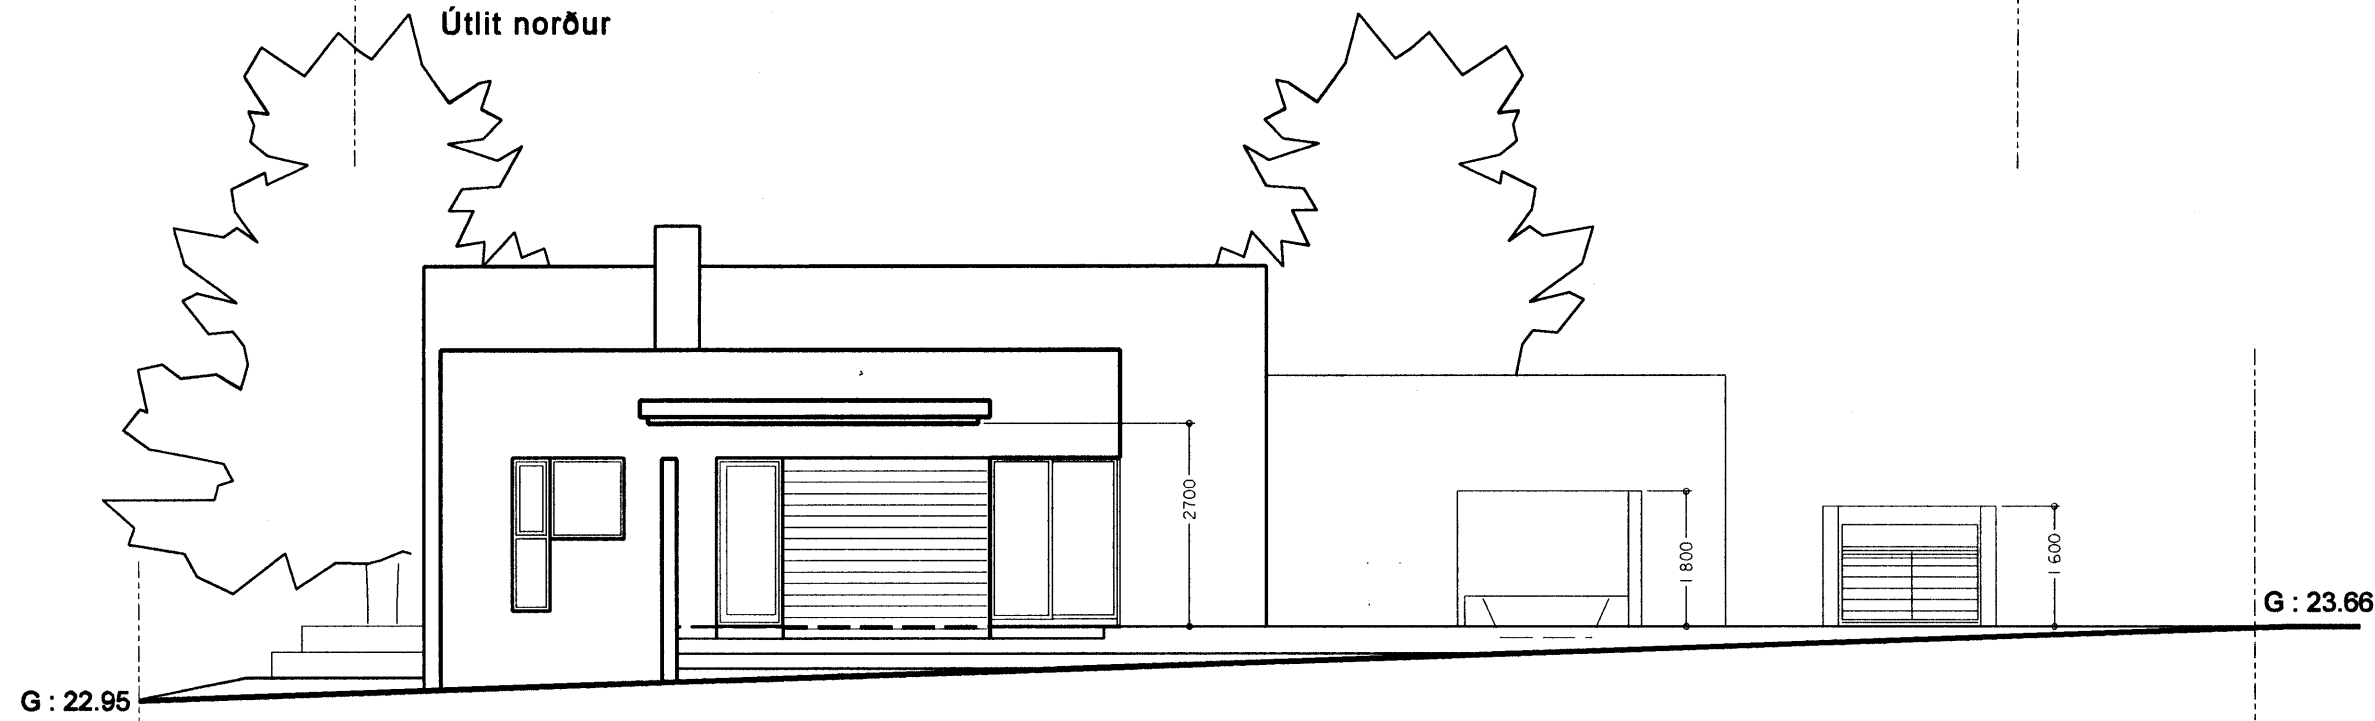

Útlit vestur

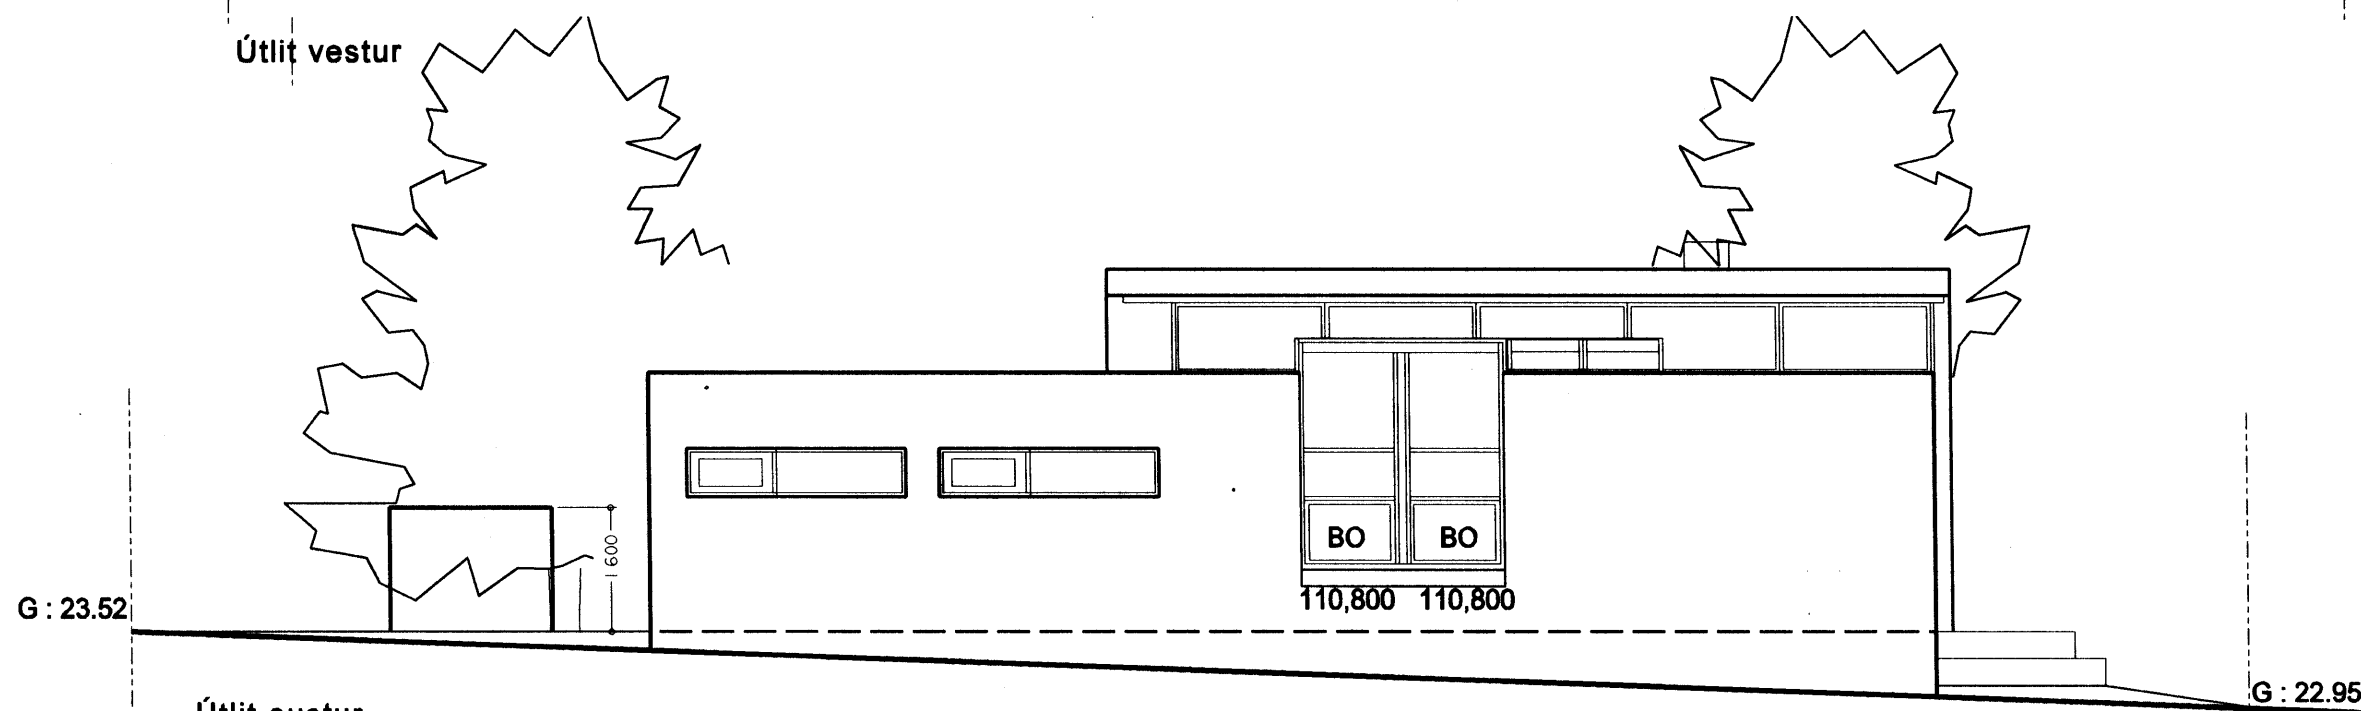

Útlit austur

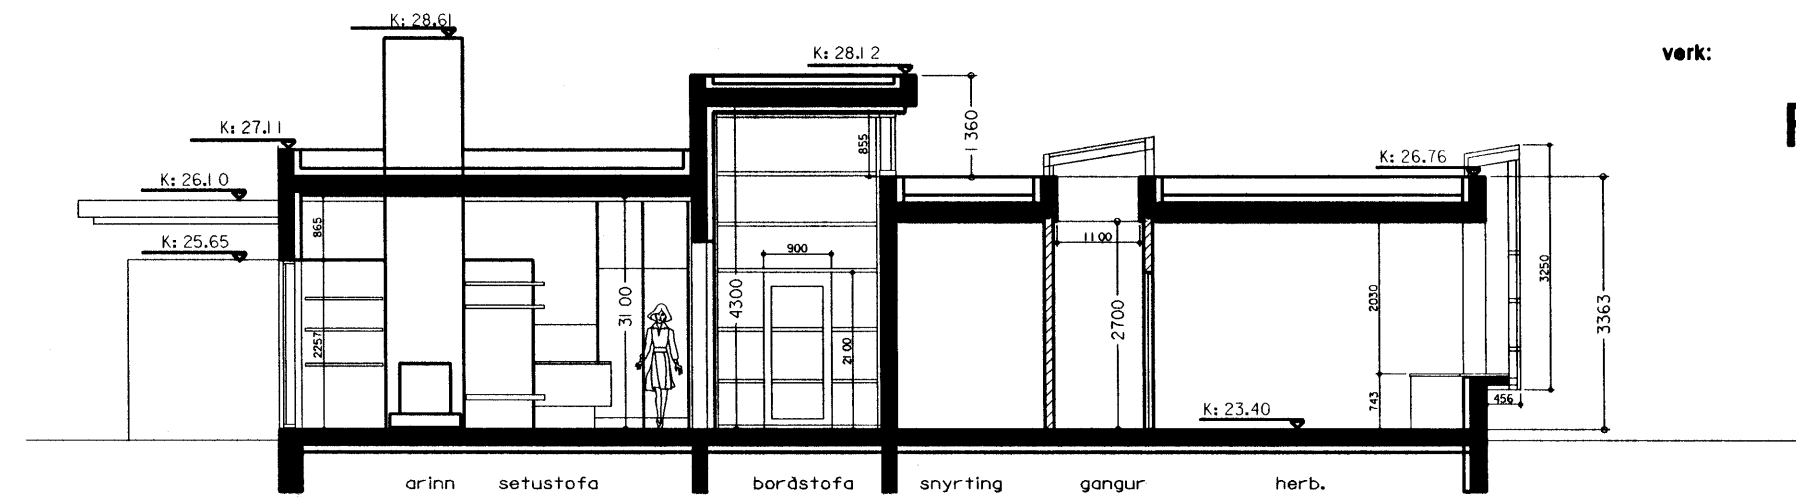

Sneið A-A

verk:

Fléttuvellir 22

Aðalteikning
Útlit og sneið

verknr. / teikning nr. / útgáfa:	05-048 02 A	
kvaröl:	1:100	
dagsetning:	01.11.2005	
teiknað:	EK	
samþykkt:	EK	
útgáfa	skýring	dega.
A	eidhúsgluggi	12.01.2006

arkitektur.is

Hverfegata 26 • 101 Reykjavík • sími 562 5020 • fax 562 5086
Kaupvangsstræti 23 • 800 Akureyri • sími 462 6727 • fax 461 1507
netfang arkitektur.is@arkitektur.is http://www.arkitektur.is

Elin Kjartanadóttir	260355 4309	faí
Glæli Jón Kristínsson	261150 3369	faí
Haraldur Örn Jónsson	111254 3899	faí
Helga Benediktadóttir	190649 3939	faí
Guðmundur Gunnarsson	160751 2159	faí
Páll Tómasson	040656 2439	faí