




NORÐUR

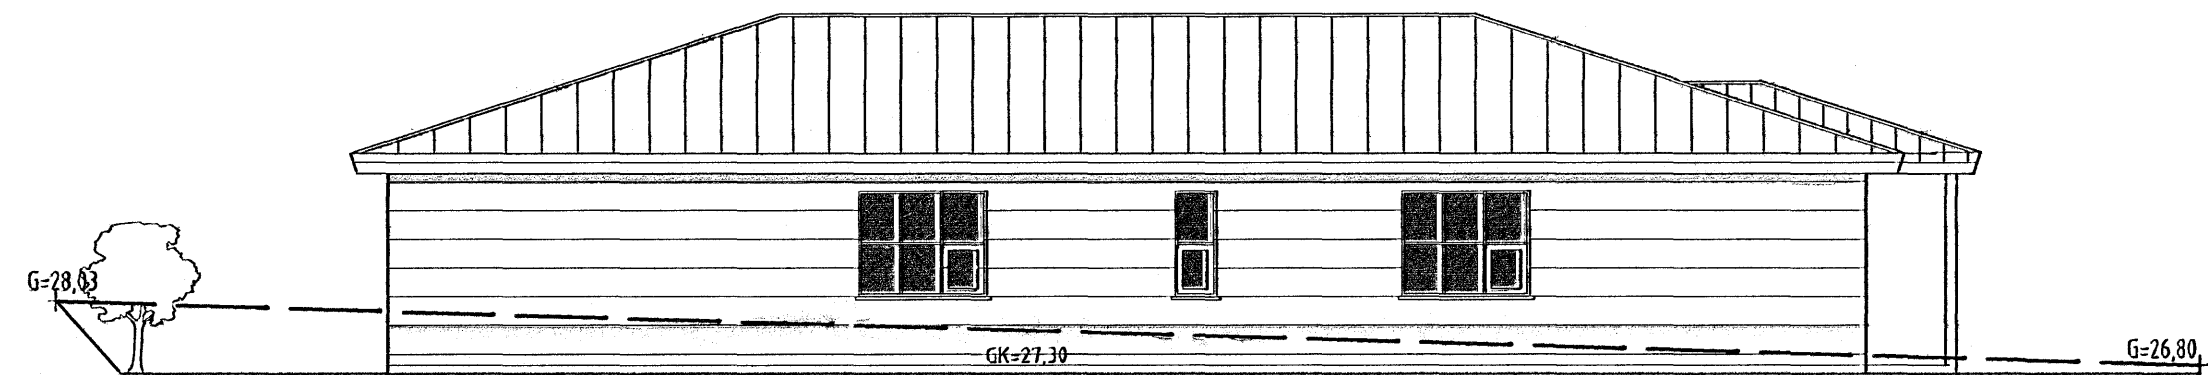

AUSTUR

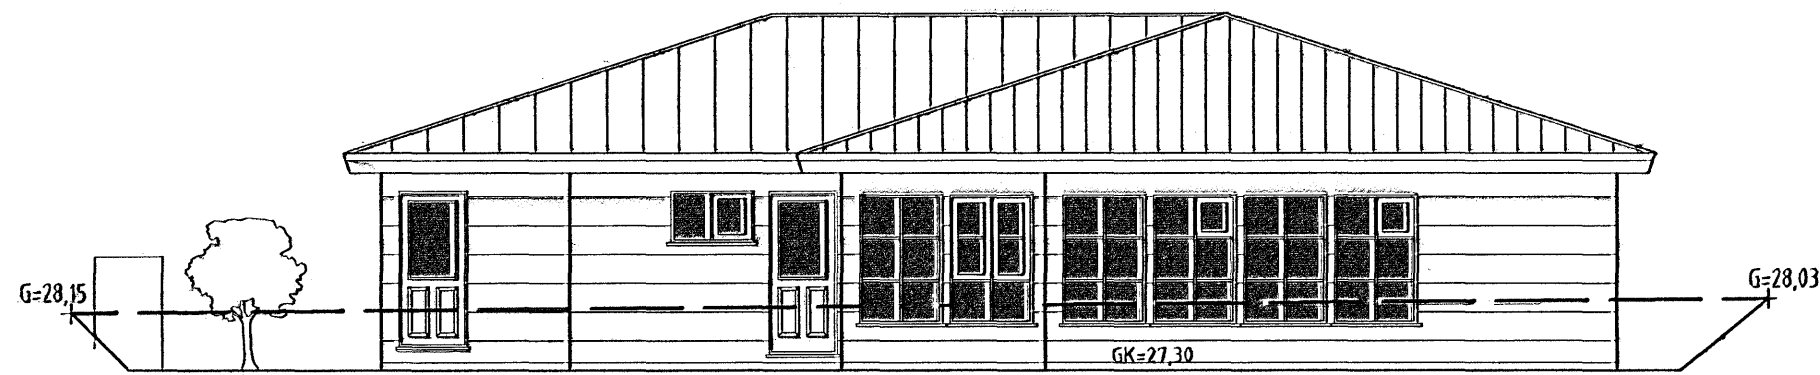

SUÐUR

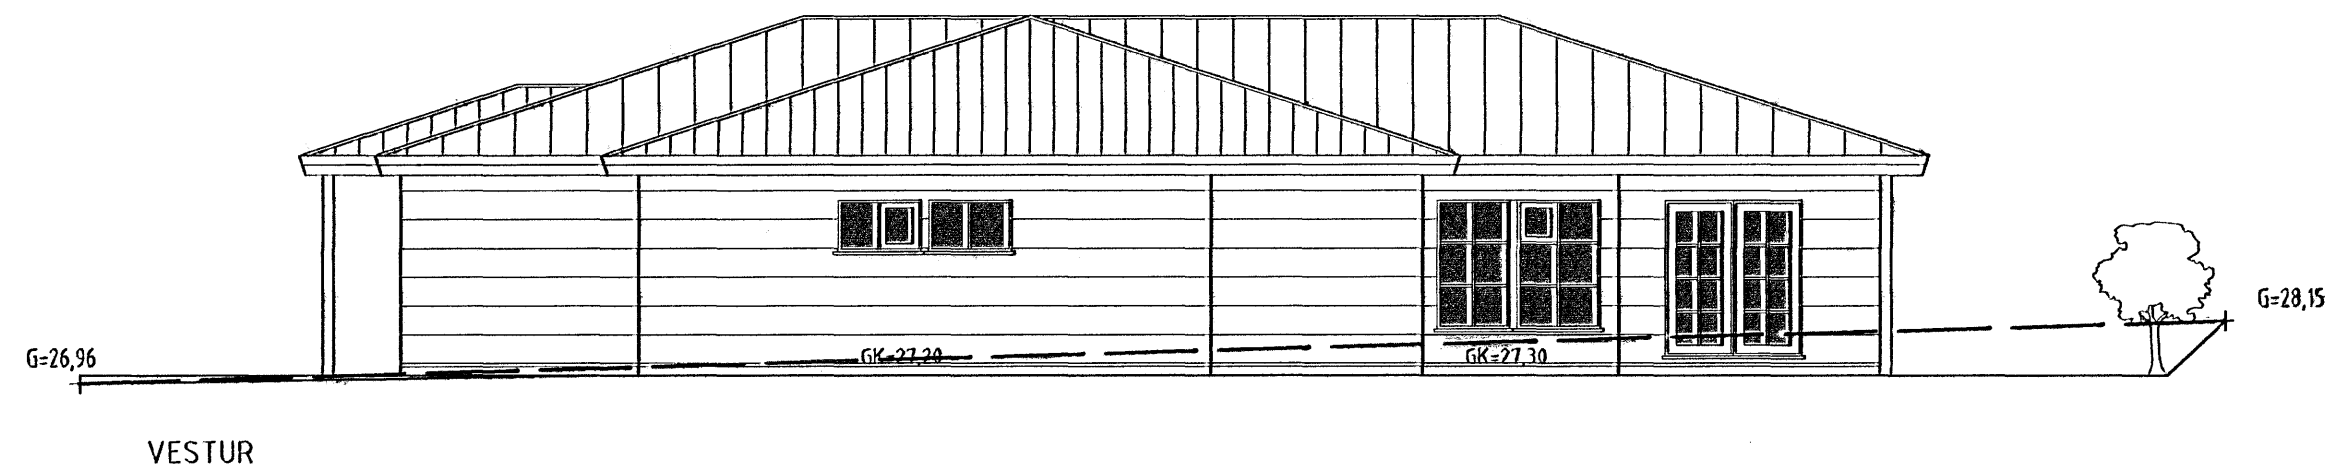

VESTUR



Samþykkt þann

11 OKT. 2006


Byggingafulltrúinn í Hafnarfirði
F.h. Kristján Þórarinnsson

02.10.2006

Hurð í anddyri spegilvendist samkvæmt Grunnmynd



AUSTURVEGI 69 800 SELFOSSI
SÍMI 482 3850 FAX 482 3851
NETFANG: sghus@sghus.is
VEFFANG: www.sghus.is

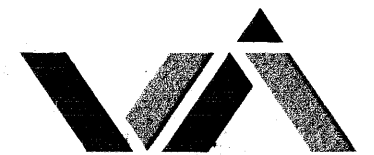

VERKFRÆÐISTOFA ÁRBORGAR AUSTURVEGI 69 800 SELFOSSI SÍMI 480 4900 FAX 482 3851



TEIKNISTOFAN SUÐURLANDSBRAUT 48
S: 588-7344 FAX: 588-7343
NETFANG: kastor@simnet.is

HAFRAVÉLLIR 9 Hafnarfirði

Útlit	HKV:	1:100
	HKV:	
	HKV:	
HAFNAB: Kjaran Sig	TEIKNAB: Bjarni	
VERKNUMR: 6079	SKRÁARNAFN: Vnr. 6079 HAFRAVÉLLIR.dwg	
DAGSETNING:	SAMÞYKKT:	TEIKNING NÚMÉR:
25.07.2006		A04

121066-5809