



ÚTLIT SUÐUR  
 1:100



ÚTLIT NORÐUR  
 1:100

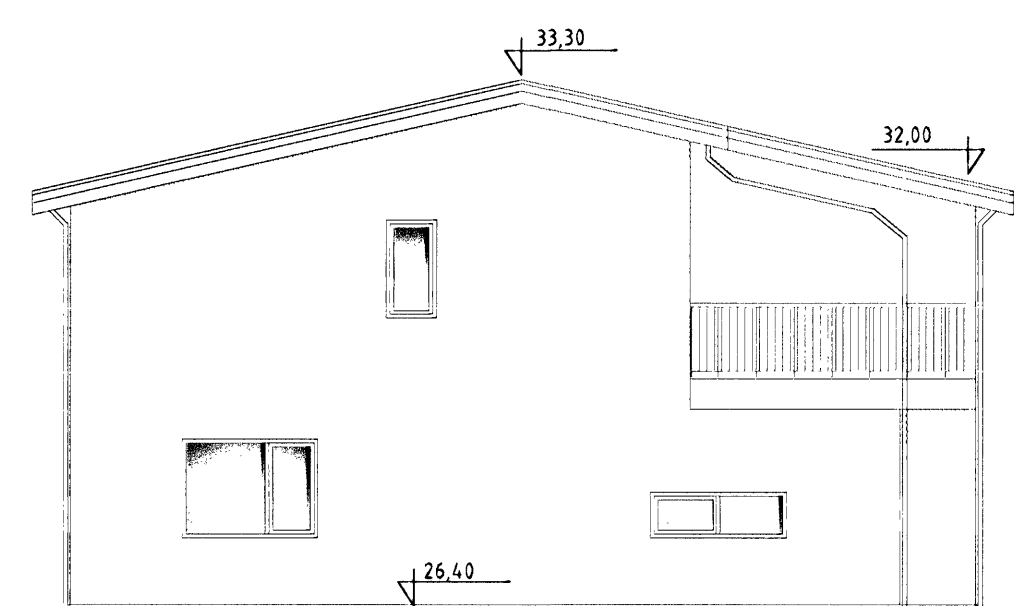

ÚTLIT AUSTUR  
 1:100

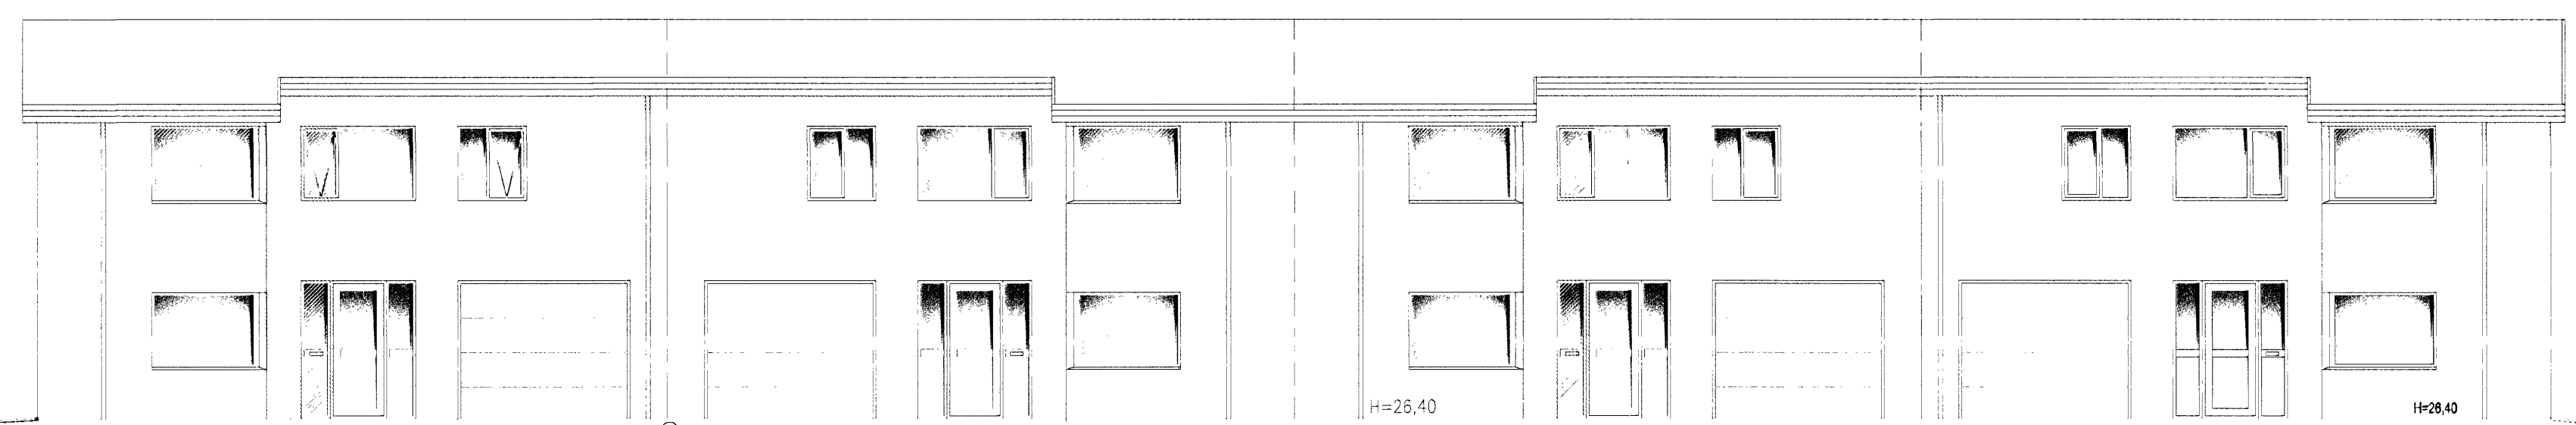

ÚTLIT VESTUR  
 1:100

BREYTINGAR	NR.	DAGS.	BREYTING	SP.

K.J. HÖNNUN EHF 460902-2150  
 TEL 554-3232  
 TEL 899-3234  
 E-MAIL kjhonnun@vsnr.is

HÖNNUN - SKIPULAG - RÁÐGGJÖF  
 KJARTAN RÁFNISSEN FRIÐGA 270965-3539  
 JÓN M. HALLDÓRSSON BYGGINGAÐR 091182-3509

SAMÞYKKT  
 VERR  
 KVISTAVELLIR 18-24  
 HAFNARFIRÐI

TEIKNING  
 ÚTLIT

KVARÐI  
 1:100

DAGS.  
 17.08.2006  
 TEIKNAD AF  
 KR, JMH

TEIKNING NR.