




NORÐUR

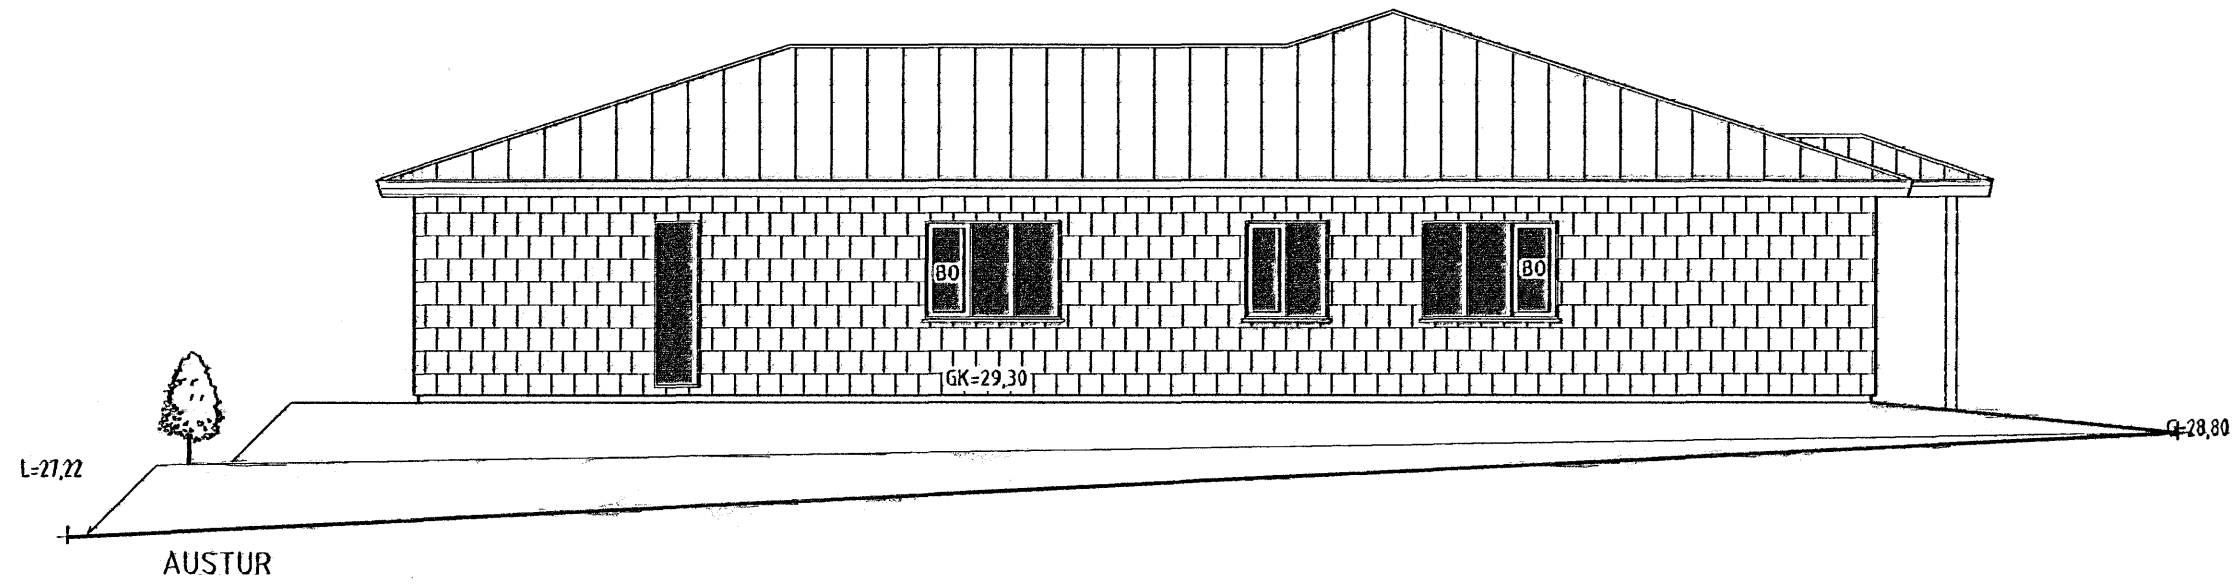

AUSTUR

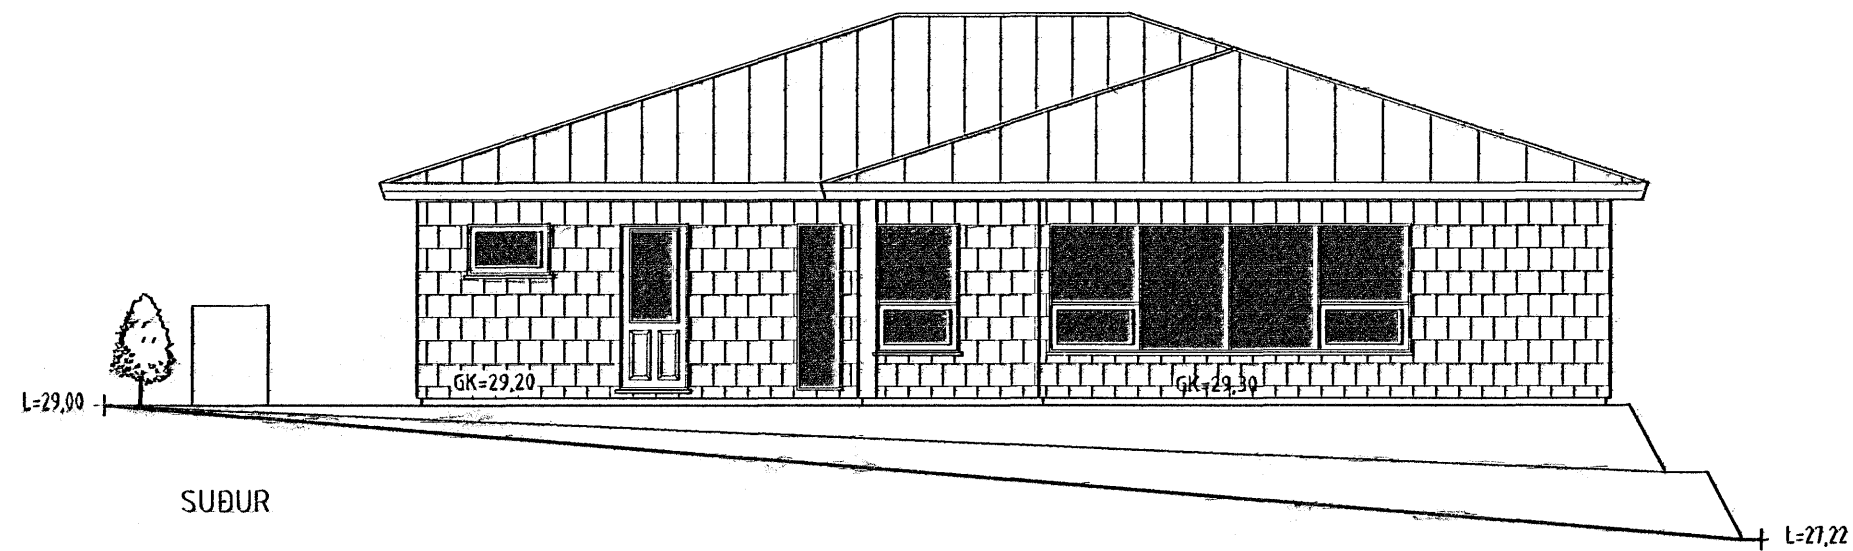

SUBUR

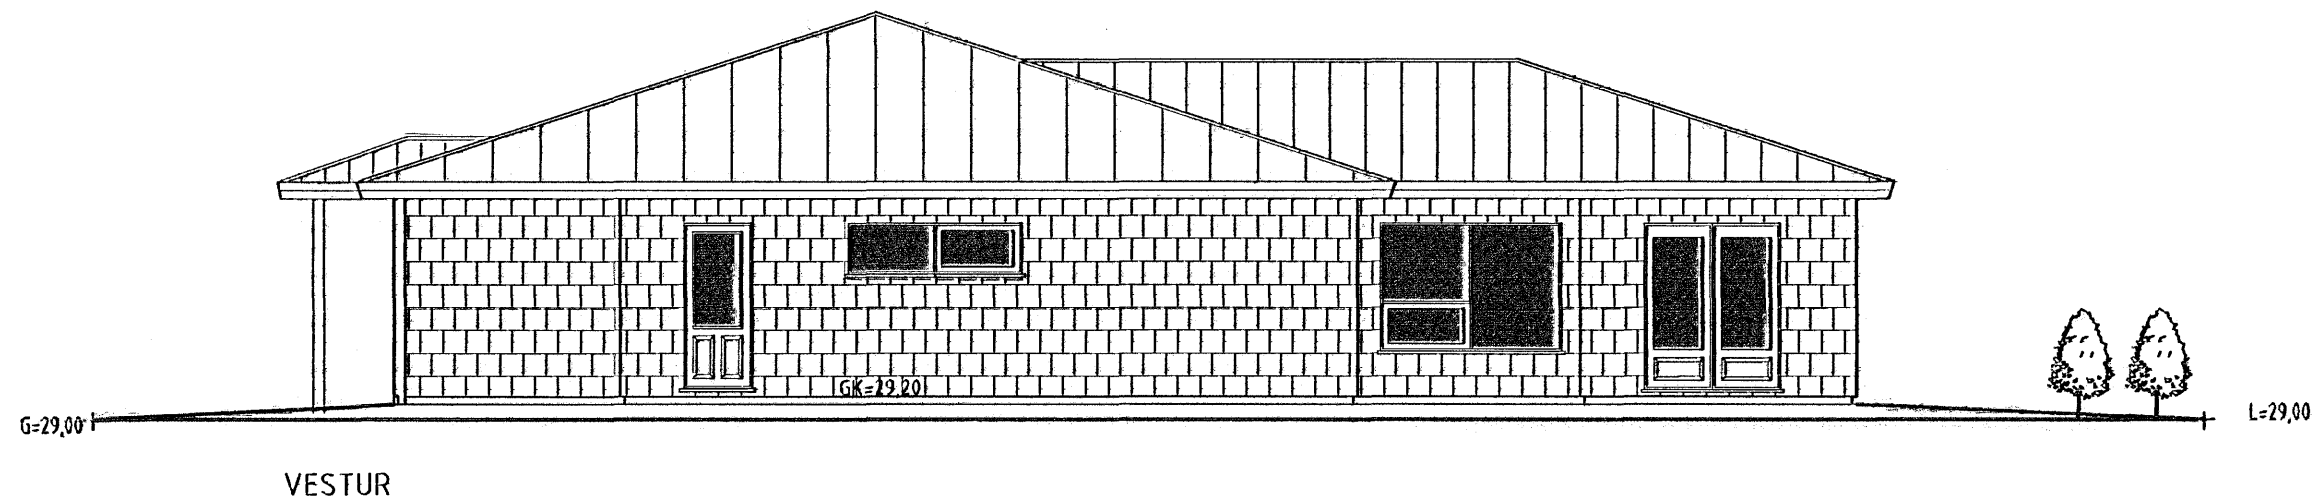

VESTUR



Samþykkt þann

01 NOV. 2006

Byggingafulltrúinn í Hafnarfirði
F.h. Kristján Þórarinnsson

es TEIKNISTOFAN SUÐURLANDSBRAUT 48
S: 588-7344 FAX: 588-7343
NETFANG: kastor@simnet.is

HNOÐRAVELLR 26 Hafnarfirði

ÚTLIT SKV: 1:100

SKV:

SKV:

HANNAÐ: Kjarfan TEKNAÐ: Bjarni

VERK NÚMÉR: A20.2006 SKRÁSNAMM: HNOÐRAVELLR 26.dwg

DAGSETNING: 02.10.2006 TEKNING NÚMÉR: A04

121066-3809