

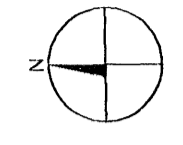


Samþykkt þann
15 NOV. 2006

Byggingafulltrúinn / Hafnar
F.h. Kristján Þórarinnsson

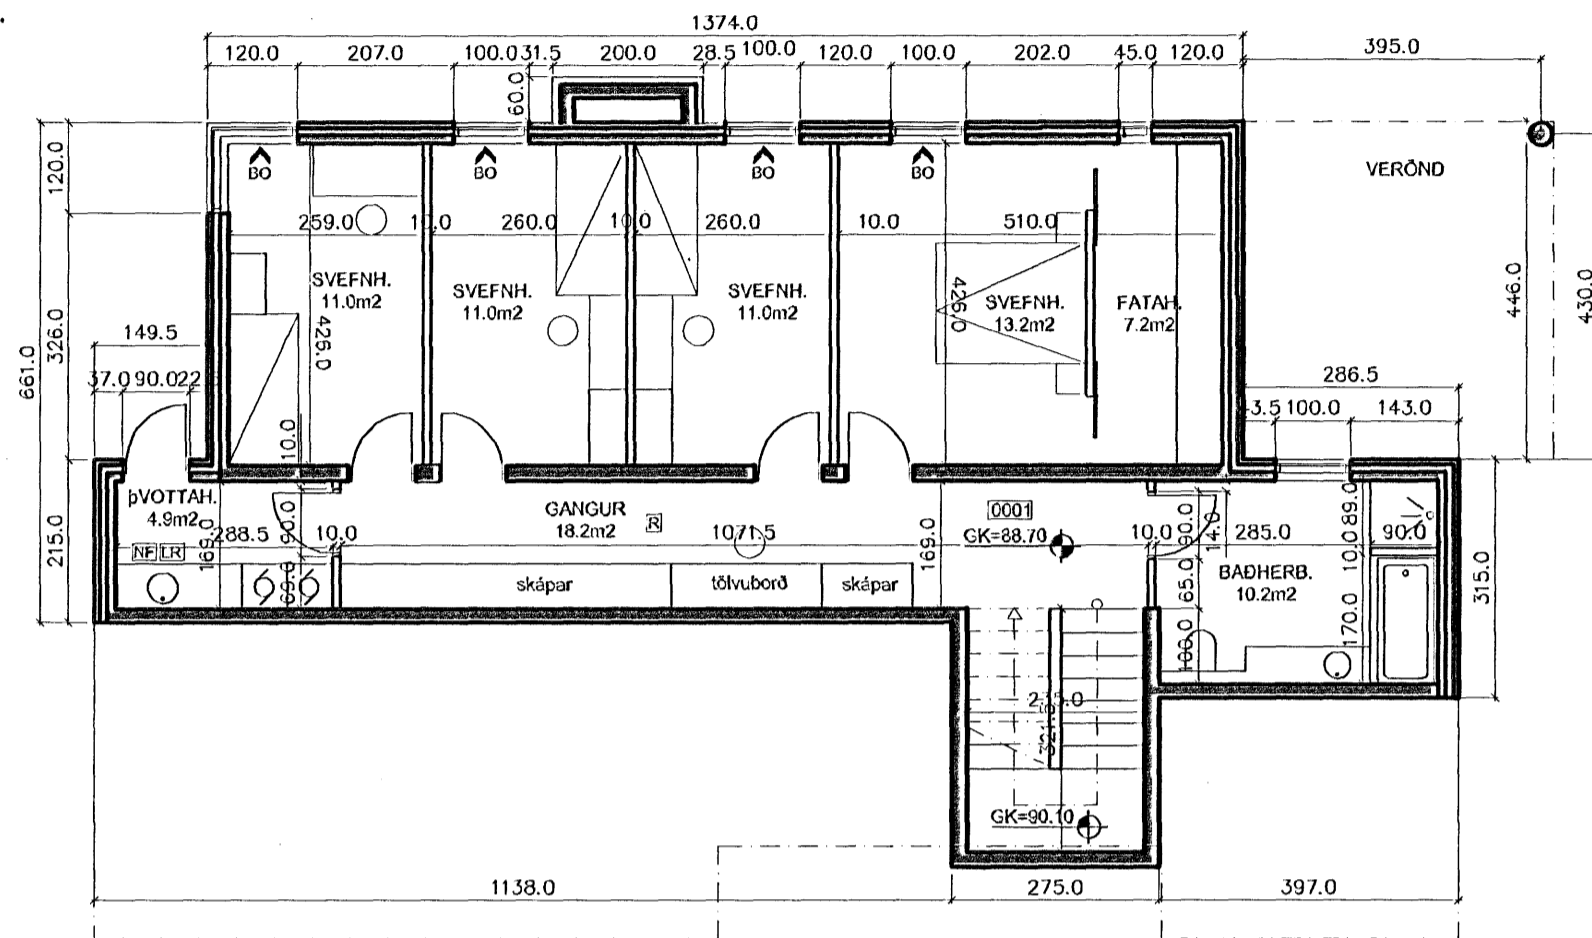

GRUNNMYND NEDRI HÆÐAR 1:100

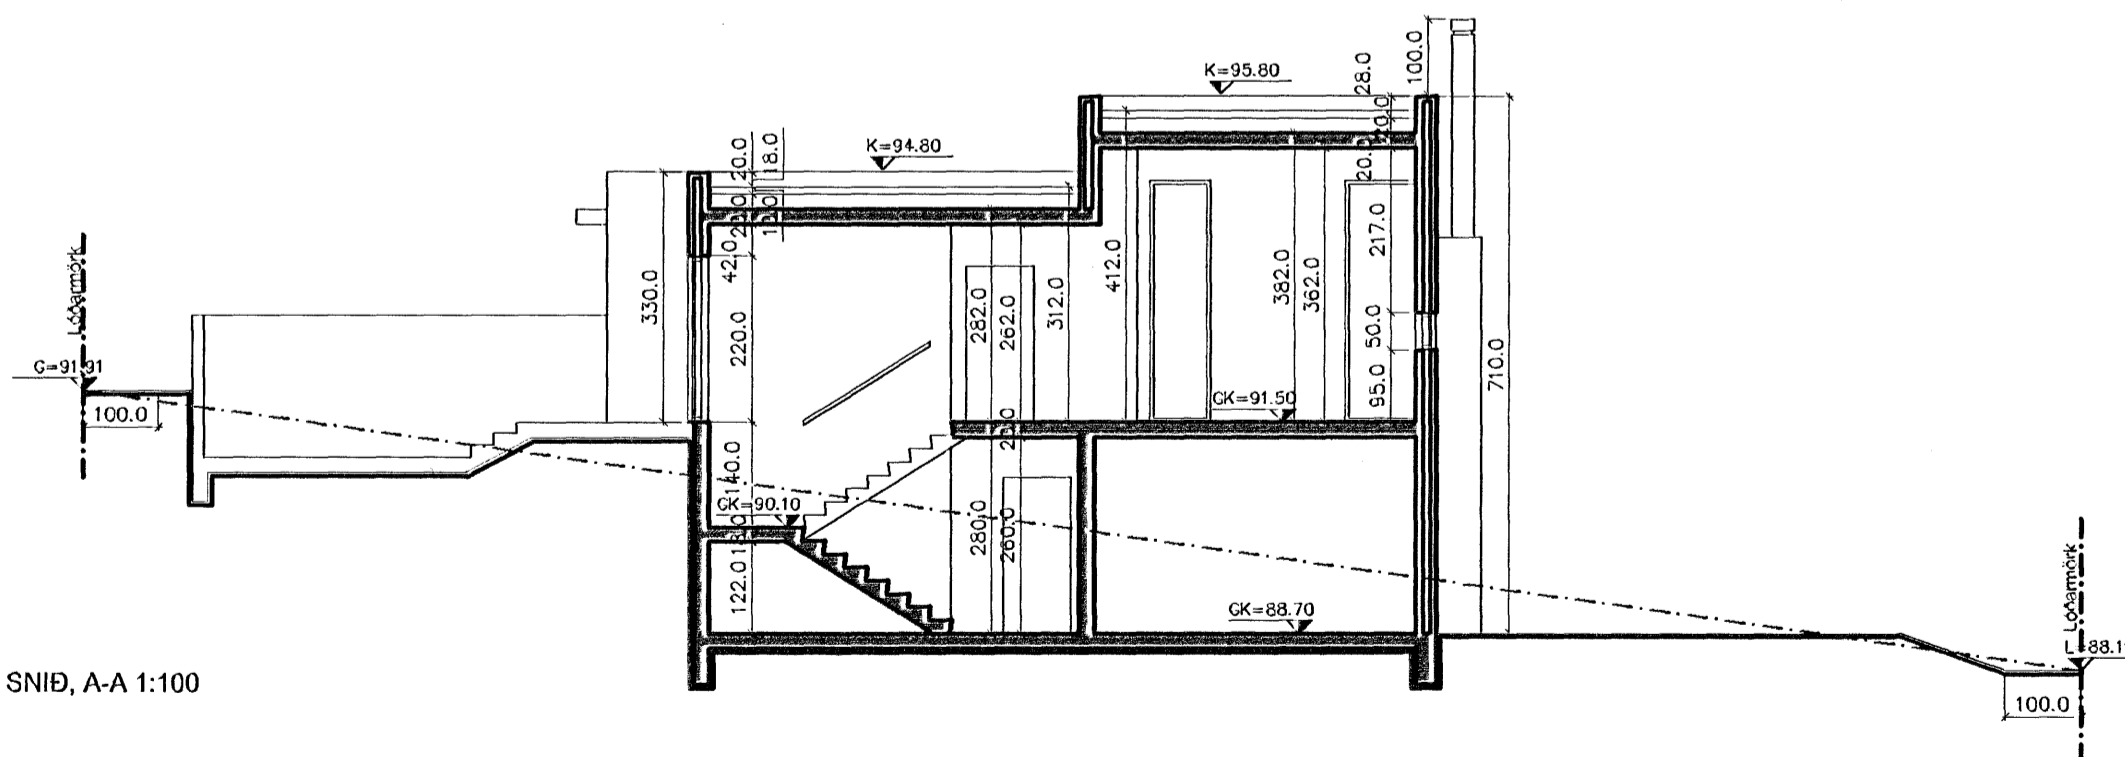


SNID, A-A 1:100

C:
B:
A:
BREYTINGAR: DAGS:

BREKKUÁS 15, HAFNARFYRÐI

ADALUPPDRATTUR VERK: 1:100
DAGS: 22.10.06
GRUNNMYND NEDRI HÆÐAR TEIKN: LME, JFG, AK
SNID SKRÁ:

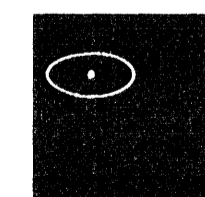

KOLLGÁTA
arkitektúr - hönnun
Kaupvangsstr. 29, 600 Akureyri
Símar: 462 7881 - 862 7881
Netfang: kollgata@kollgata.is

Logi Már Einarsson arkitekt faf kt. 210864 - 2969