
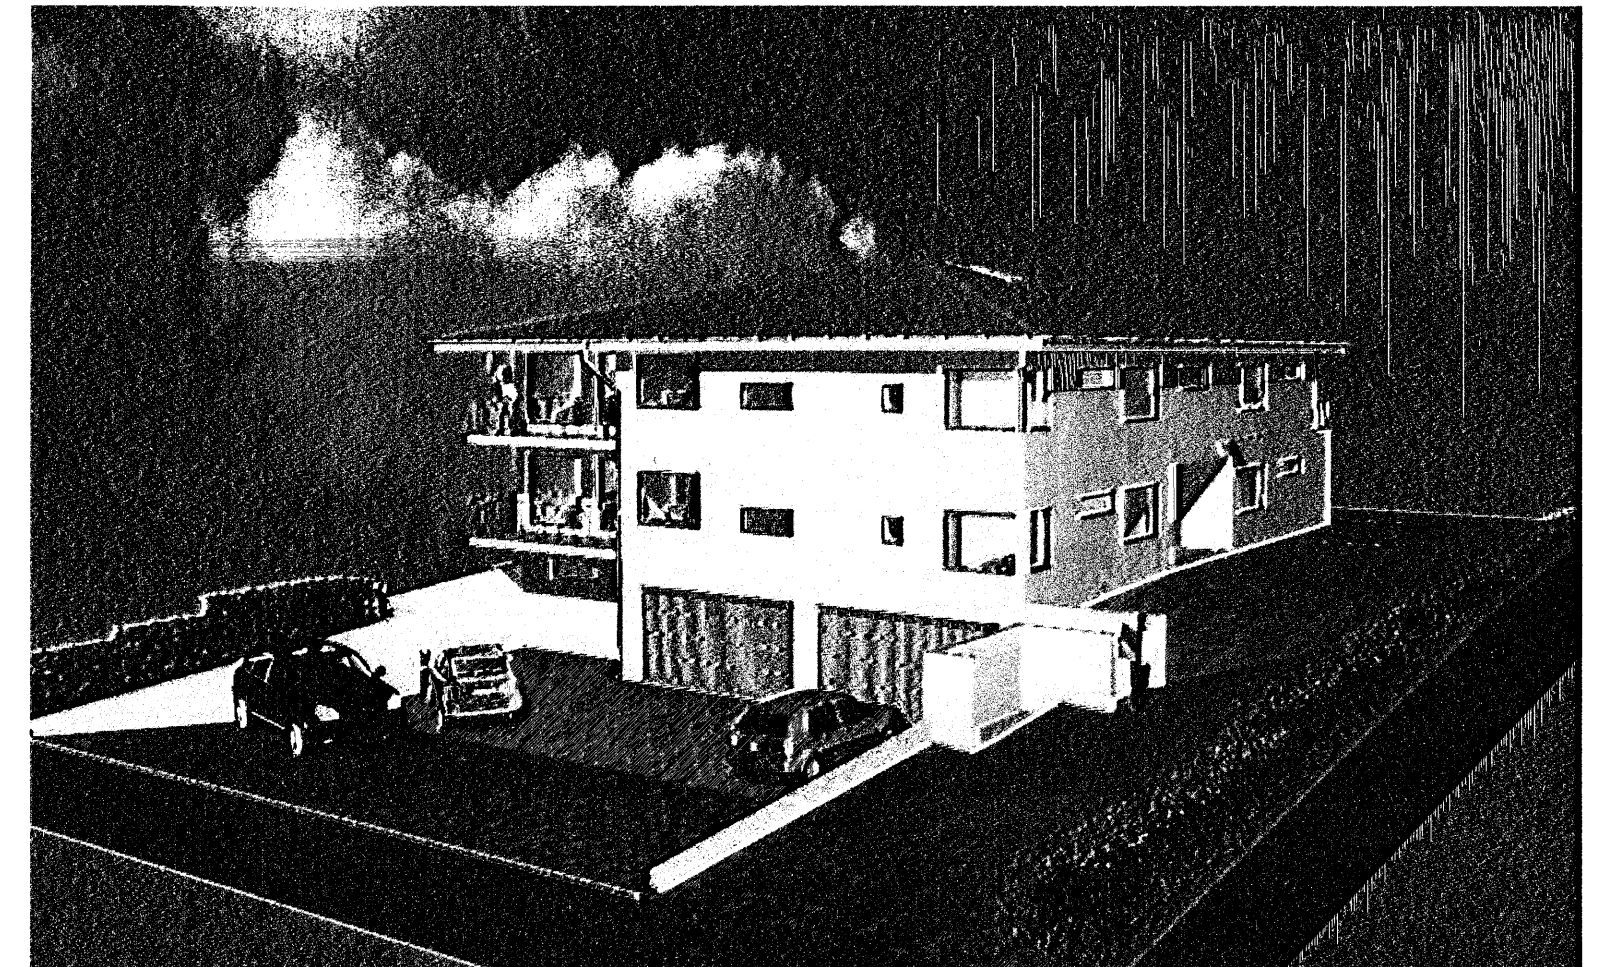


Úr Gildi

Álfaskeið 31

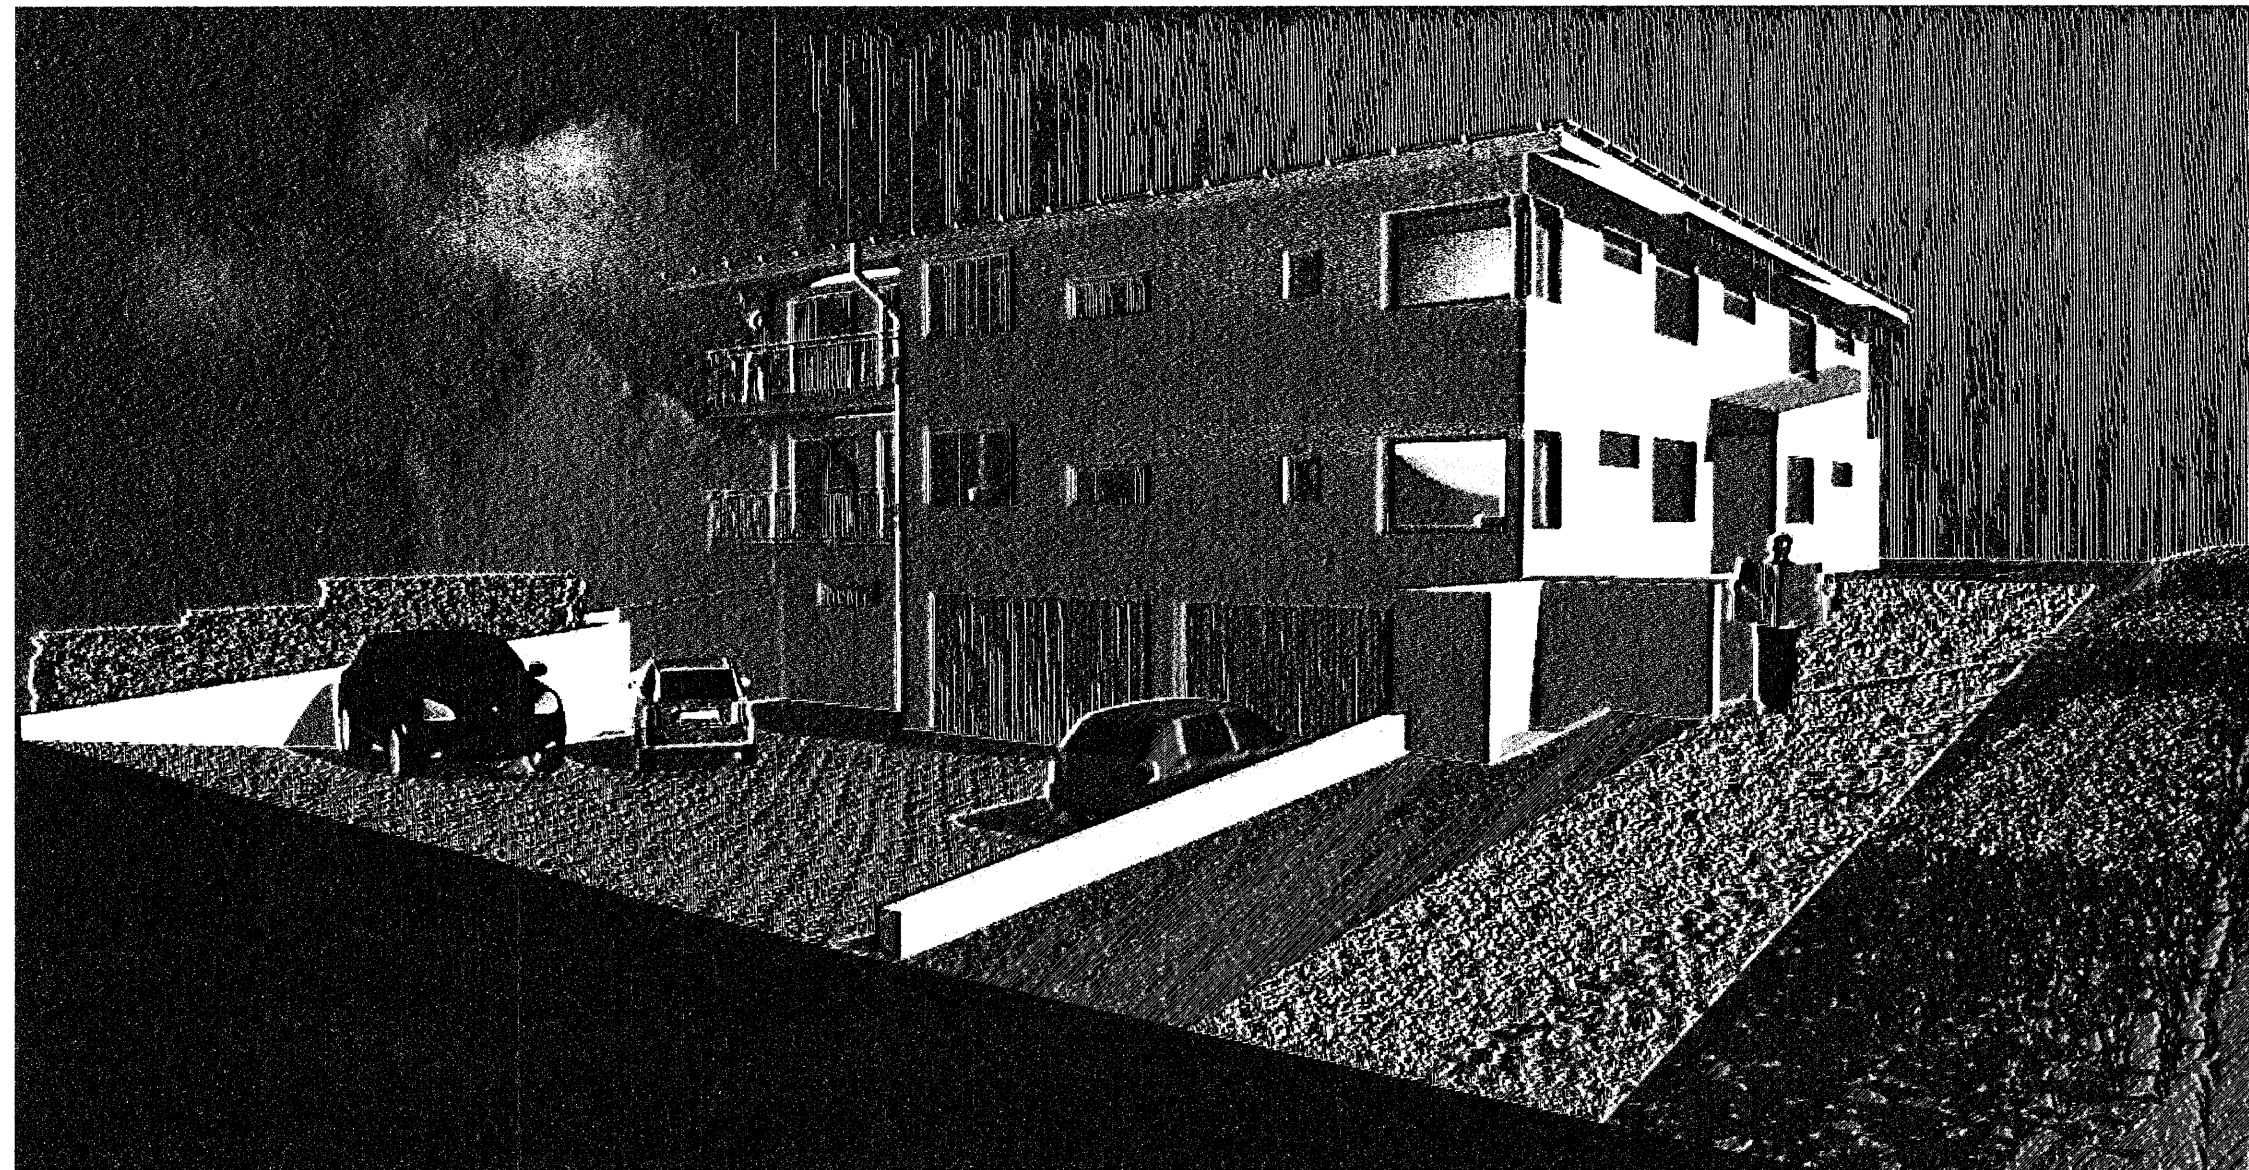

13.11.2006 prentað

Verk	Álfaskeið 31		Númer	A-01
Lögn	Forsíða / fylgiskjal		Dagsetning	12.11.06
0607			Skala	1:100
+ arkitektar ehf	Laugavegi 59	101 Reykjavík	sími	5625959
Haraldur Ingvarsson arkitekt	030950-3389	sími	8984959	hi@plusark.is
Páll Hjaltason arkitekt	070859-2119	sími	8988953	ph@plusark.is
Þormóður Sveinsson arkitekt	050653-5529	sími	8997686	th@plusark.is