
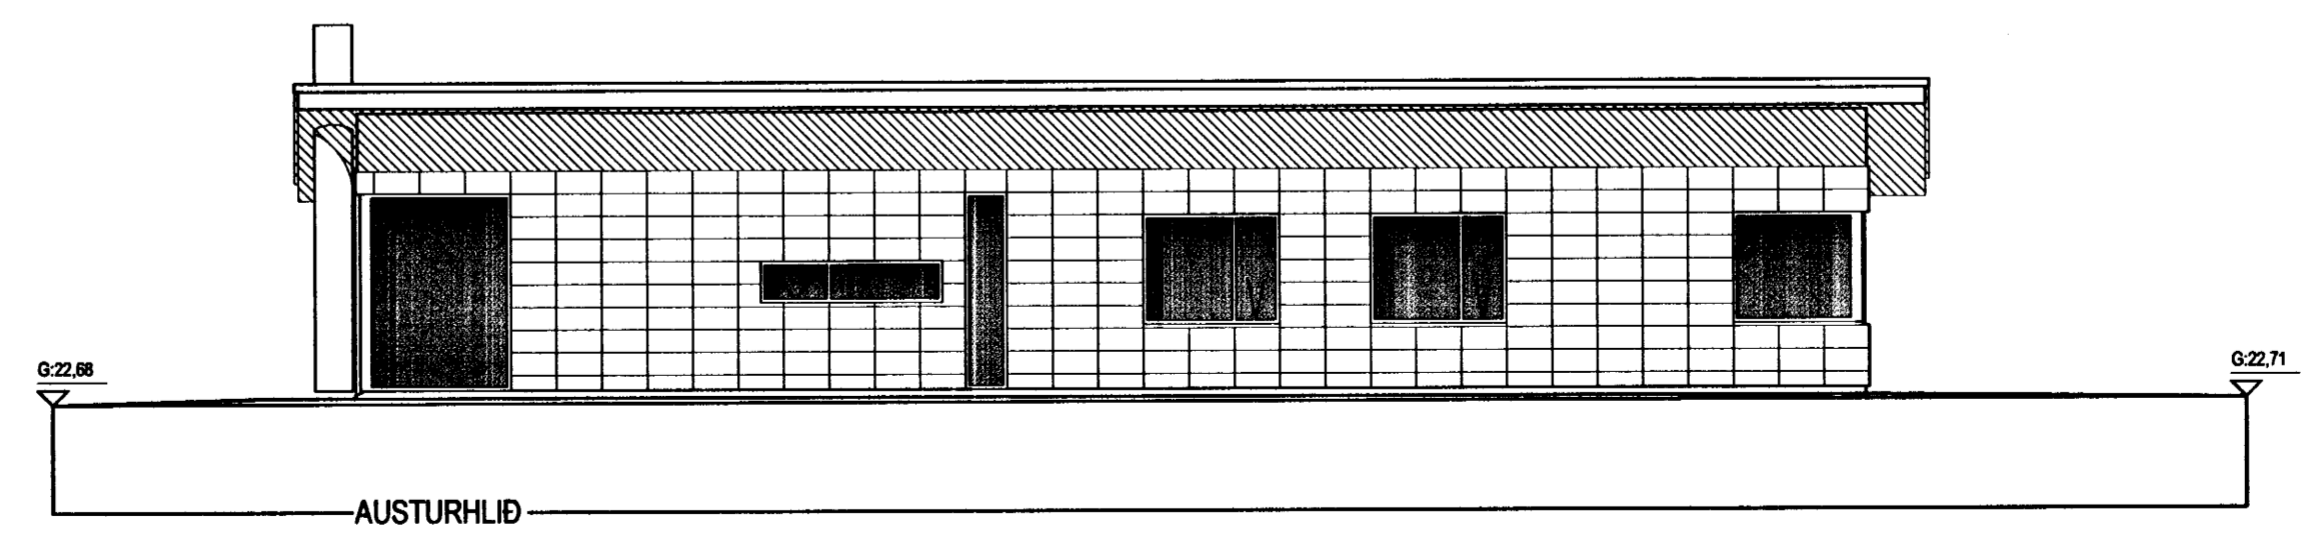
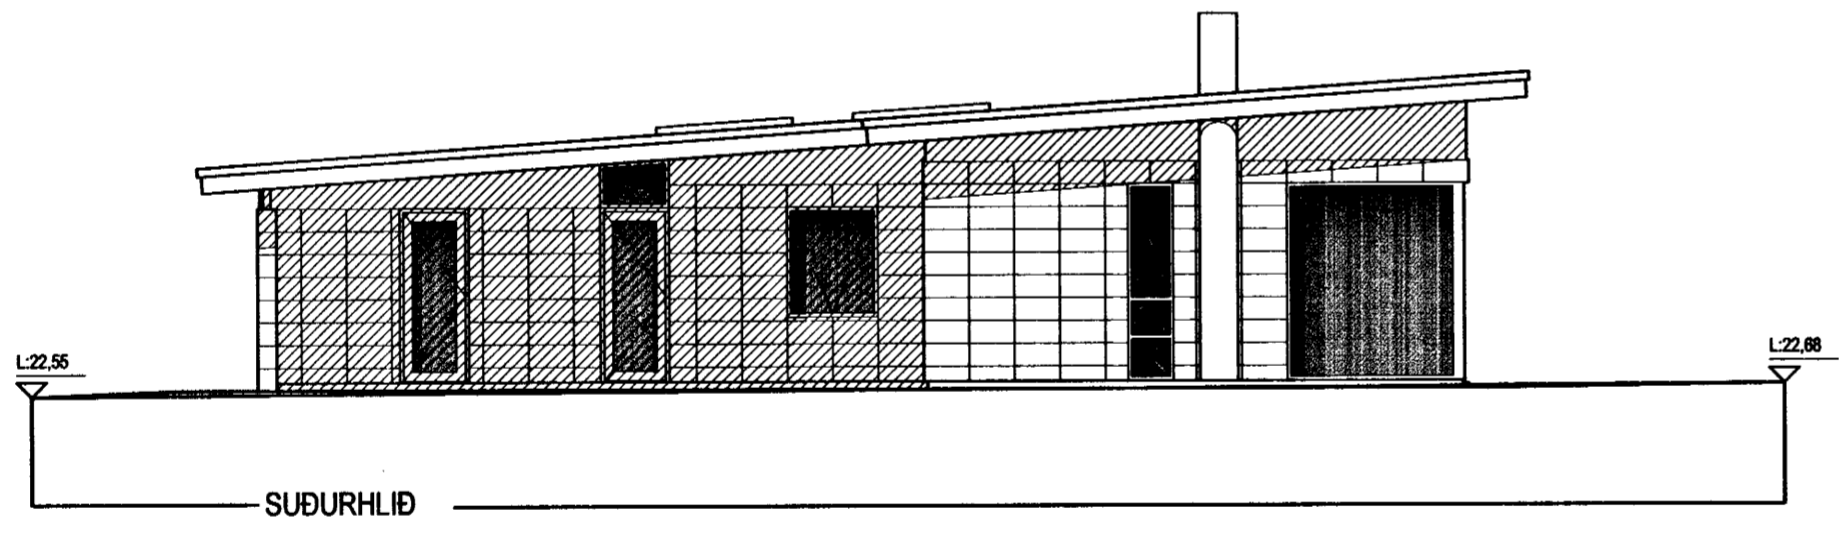
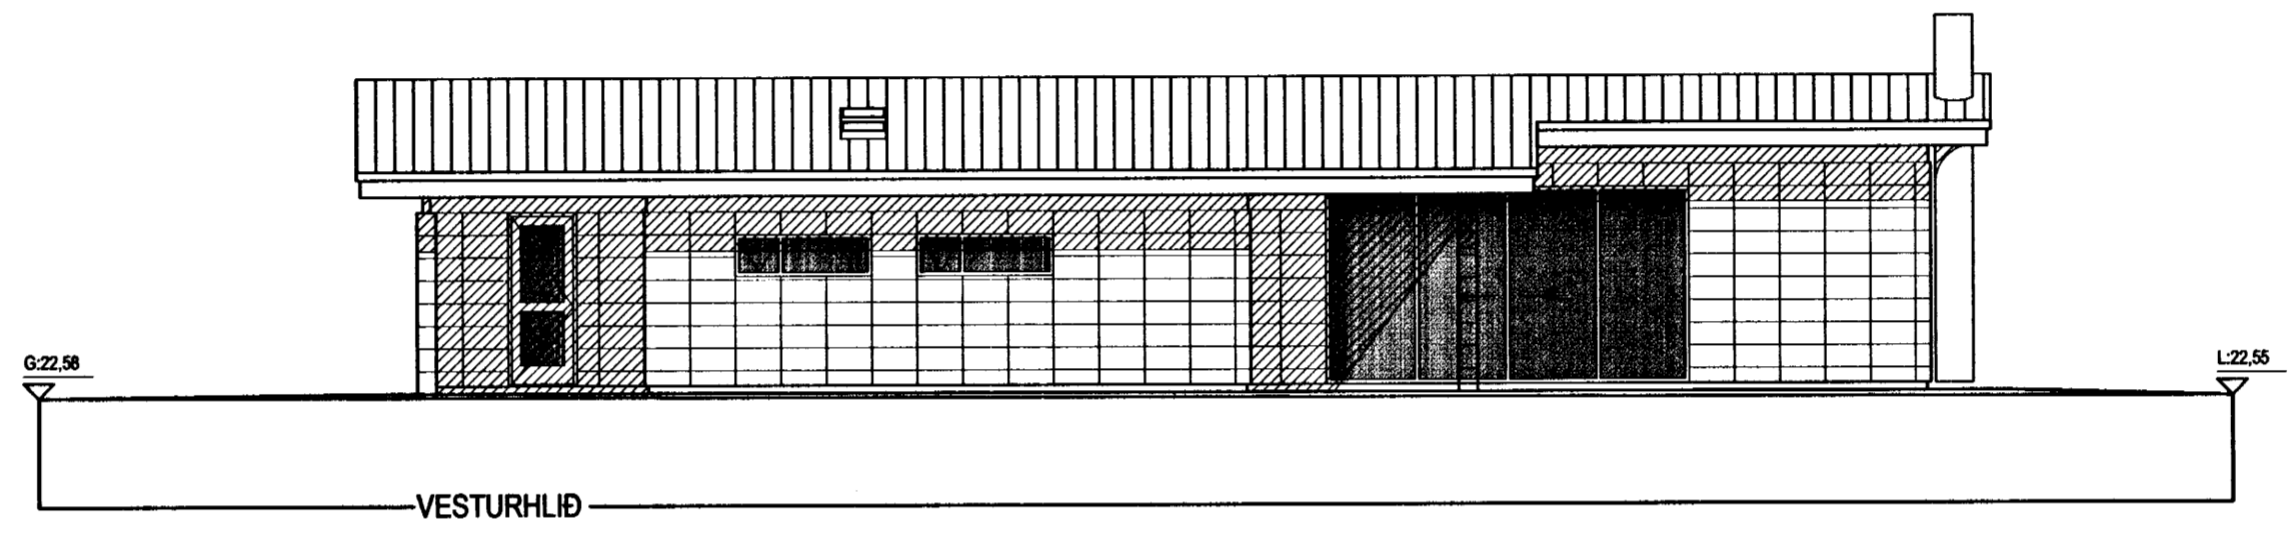


Samþykkt þann  
 07 SEPT. 2005  
 Byggingafulltrúinn í Hafnarfirði  
 F.h. Kristján Þórarinnsson

*KJP*

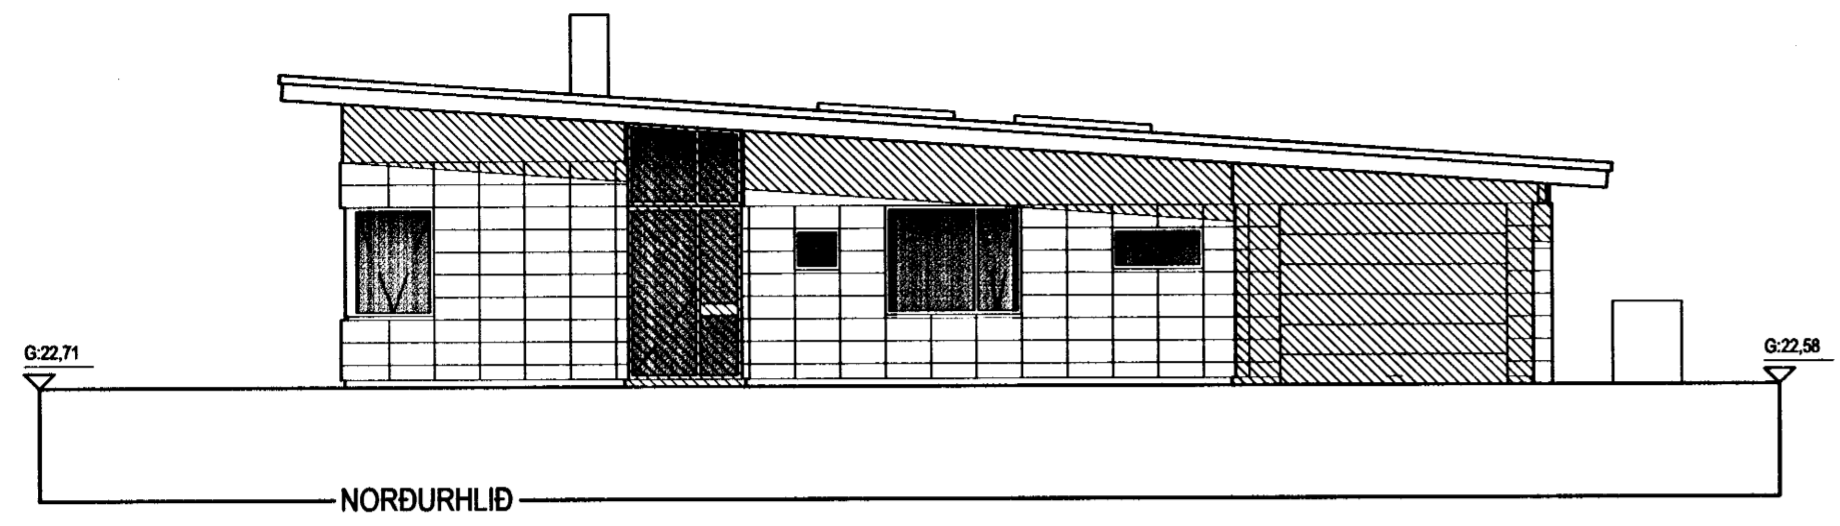

10M

**Einbýlishús**  
 Fléttuvellir 29 0502  
**Aðaluppdráttur**  
 ÚTLIT  
 St.gr. 23860290, Mhl. 01  
 MKV.: 1:100  
 DAGS: 25.08.2005  
 TEIKNAD: AS,JBE  
 SKRÁ: G1.dwg (99)2.04

*Jón Ben*  
 Jón Ben Einarsson BFI  
 kt. 190665-4299