


Samþykkt á fundi skipu-
lags- og byggingafulltrúa
03. ágú. 2005

Byggingafulltrúinn í Hafnartröi
F.h. Sigurbjartur Halldórsson


Handwritten signature




ÚTLIR VESTUR
1:100

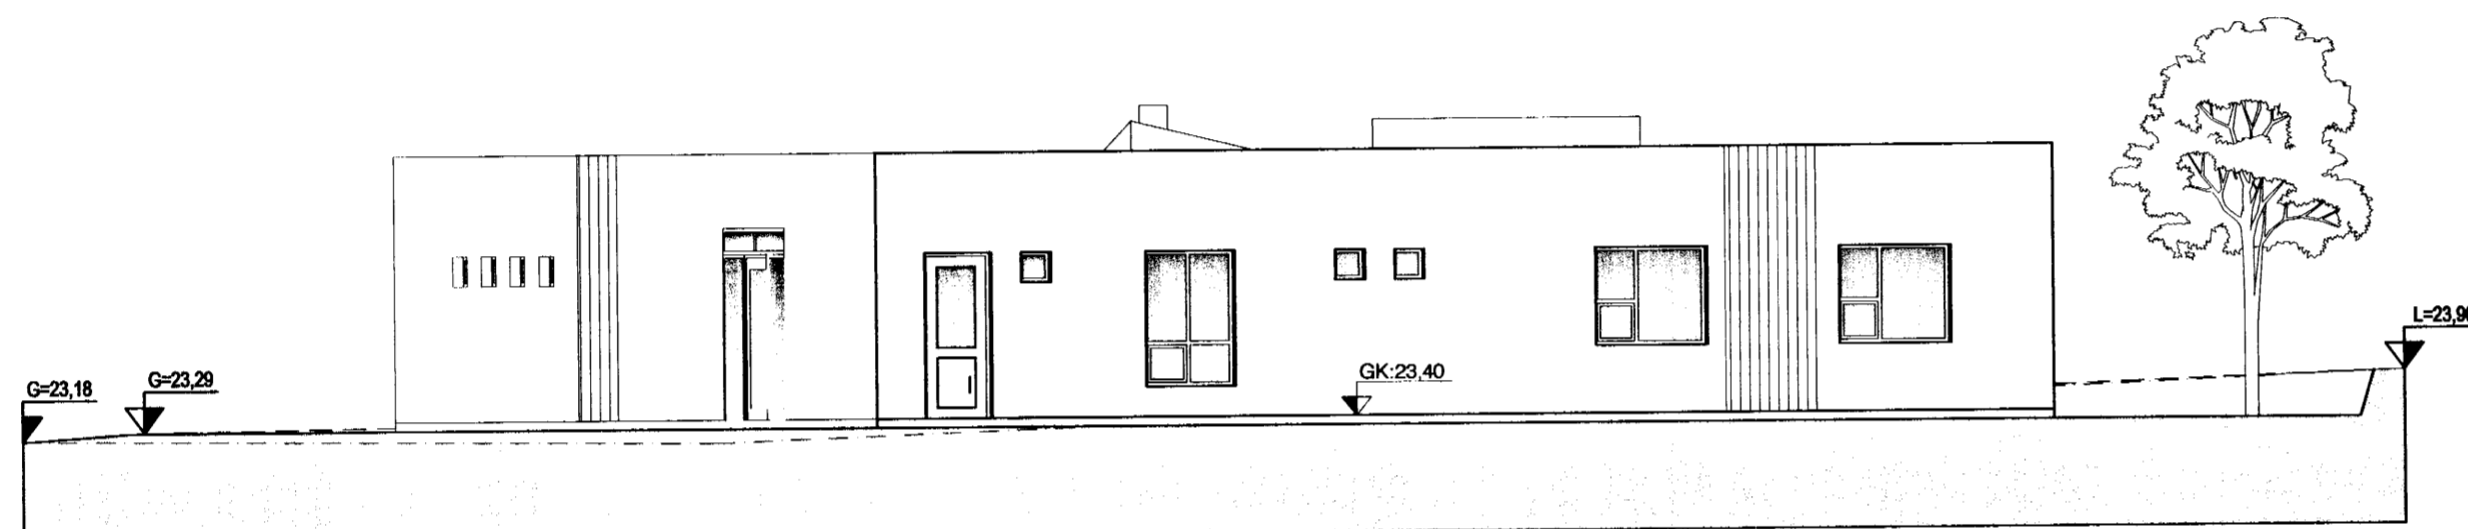

ÚTLIR NORÐUR
1:100

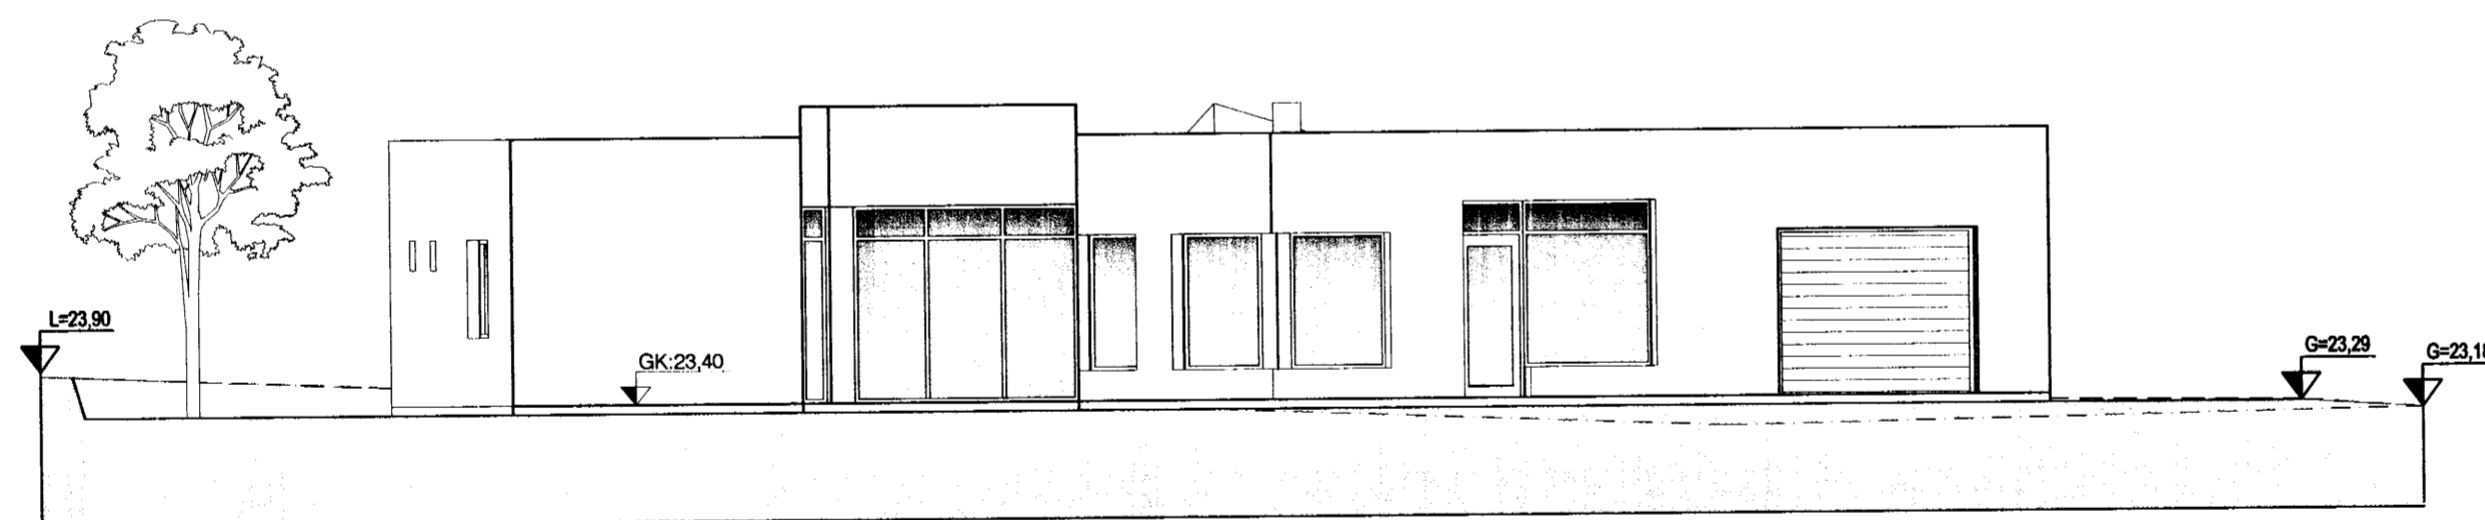

ÚTLIR SUÐUR
1:100

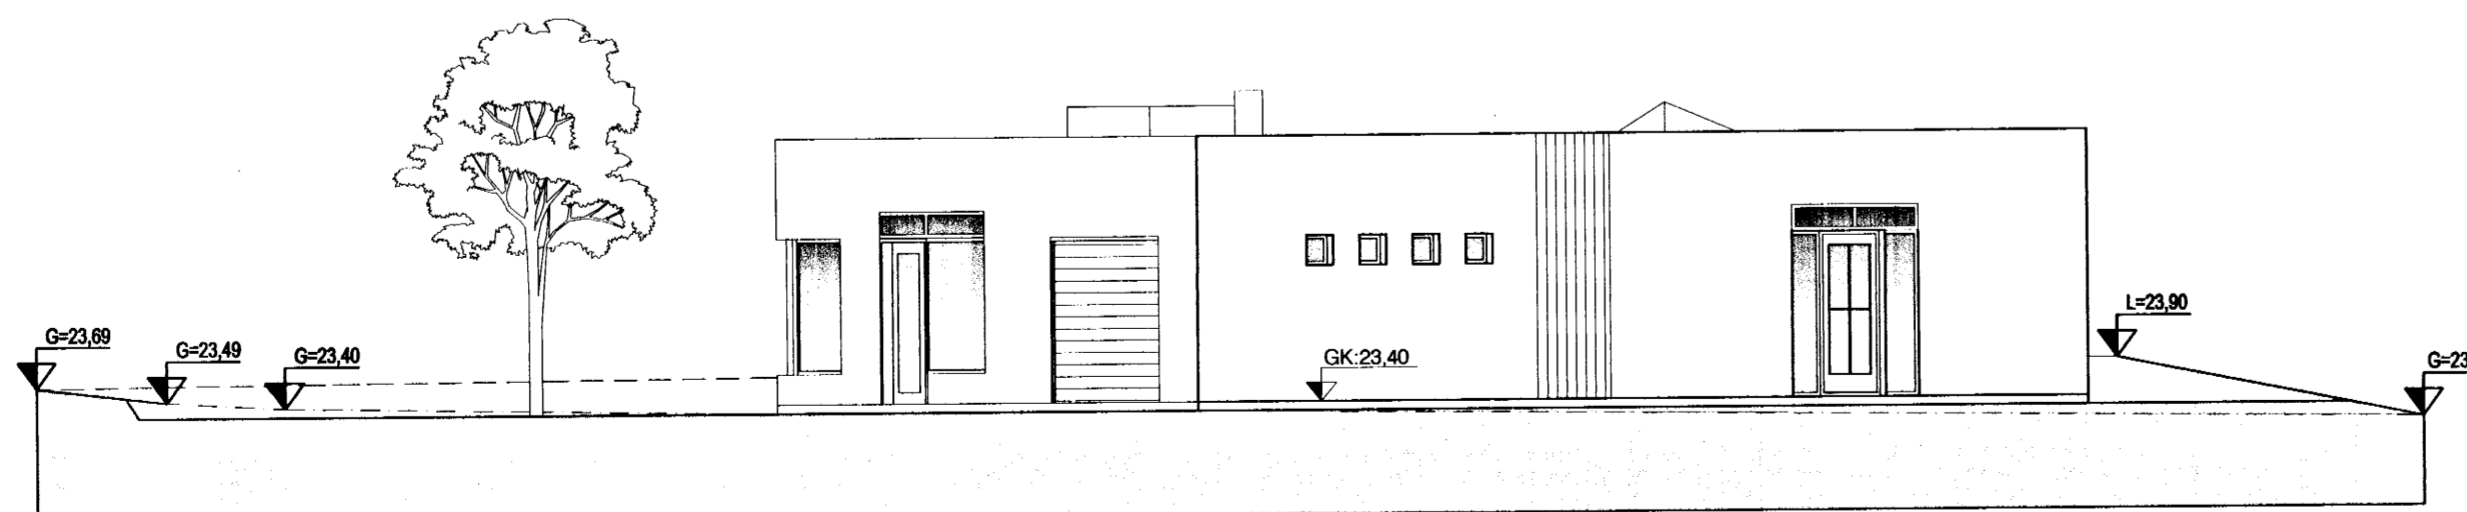

ÚTLIR AUSTUR
1:100

Góð hönnun er kjarni málsins


Sigrún Óla
SÓLARK-ARKITEKTAR EHF

SÓLARK
ARKITEKTAR
HUGVERKSHÚS

FLÉTTUVELLIR 36
221 HAFNARFJÖRÐUR
ÚTLITSMYNDIR
KVARDI: 1:100

DAGS. 20.06.05
BREYTING. 19.07.05

TEIKN. 03

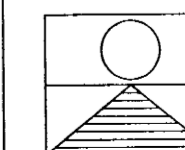

SIGRÚN ÓLADÓTTIR ARKITEKT FAÍ
MARGRÉT CASSARO BYGGINGAFRÆÐINGUR
110753-4119 / 590704-2020

REYKJAVÍKURVEGUR 66 220 HAFNARFJÖRÐUR
SÍM: 561 2707 - 861 2707 - 899 2707 FAX: 561-2707
netf.: arkitektar@solark.is www.solark.is