
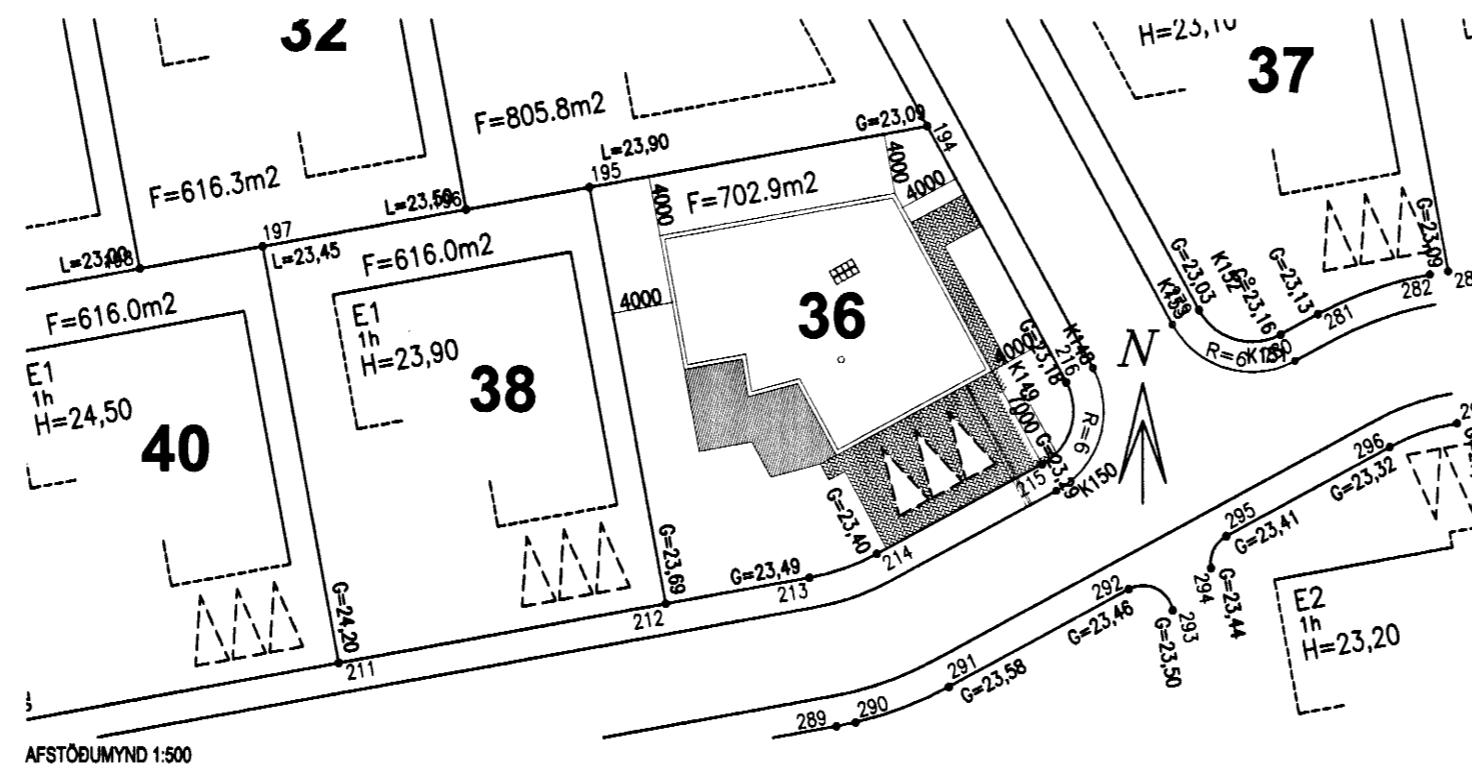


ÓGILT

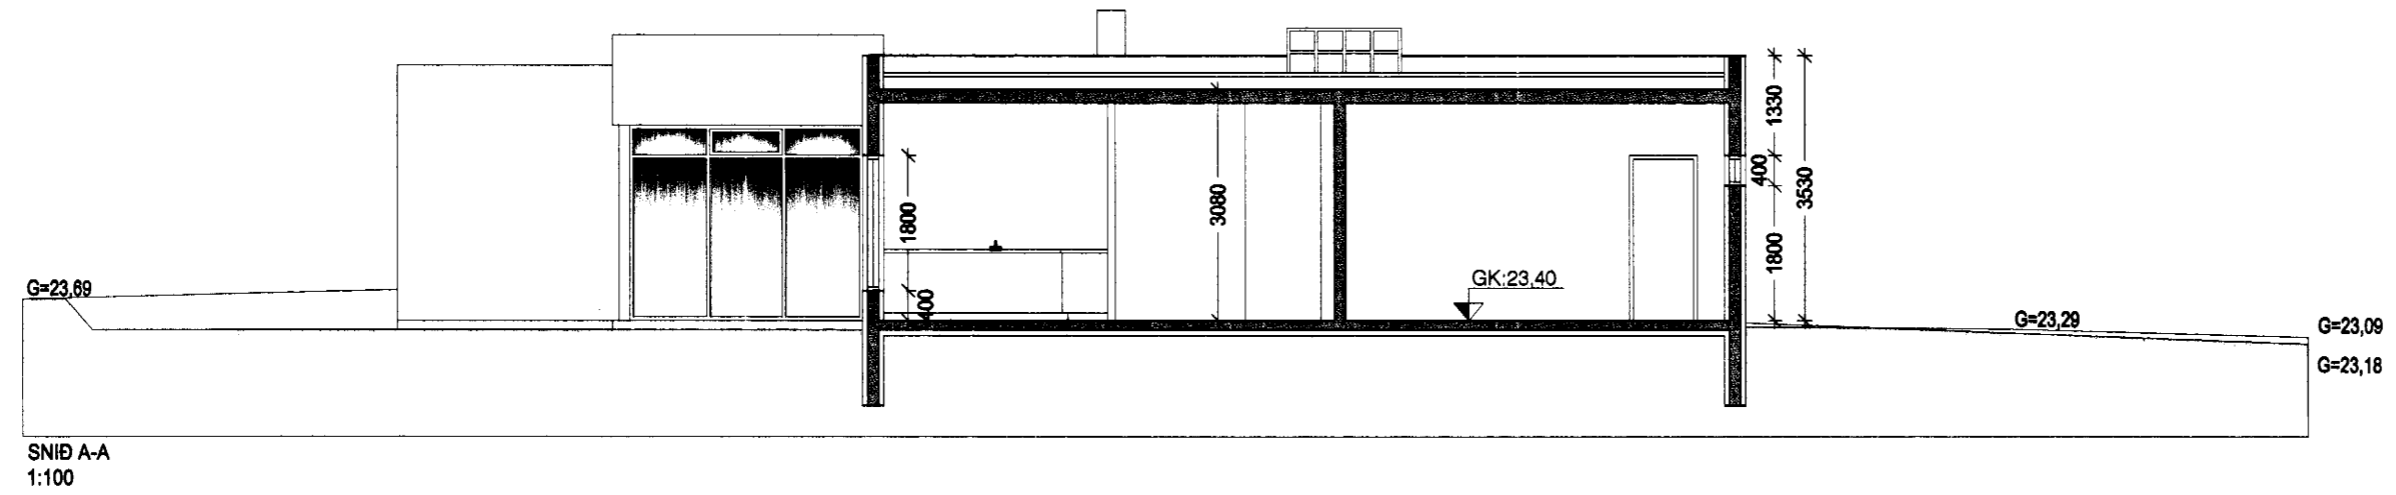

ÓGILT

Góð hönnun er kjarni málsins


Sigrún Ólaf
SÓLARK-ARKITEKTAR EHF

SÓLARK
ARKITEKTAR
HUGVERKSHÚS

FLÉTTUVELLIR 36
SNIDMYND OG AFSTÖÐUMYND

KVARDI: 1:100 OG 1:500
DAGS. 20.06.05

TEIKN. 02

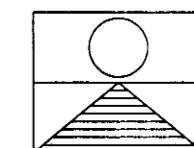

SIGRÚN ÓLADÓTTIR ARKITEKT FAÍ
MARGRÉT CASSARO BYGGINGAFRÆÐINGUR
110753-4119 / 590704-2020

REYKJAVÍKURVEGUR 66 220 HAFNARFJÖRÐUR
SÍMI: 561 2707 - 861 2707 - 899-2707 FAX: 561-2707
netf.: arkitektur@solark.is www.solark.is