
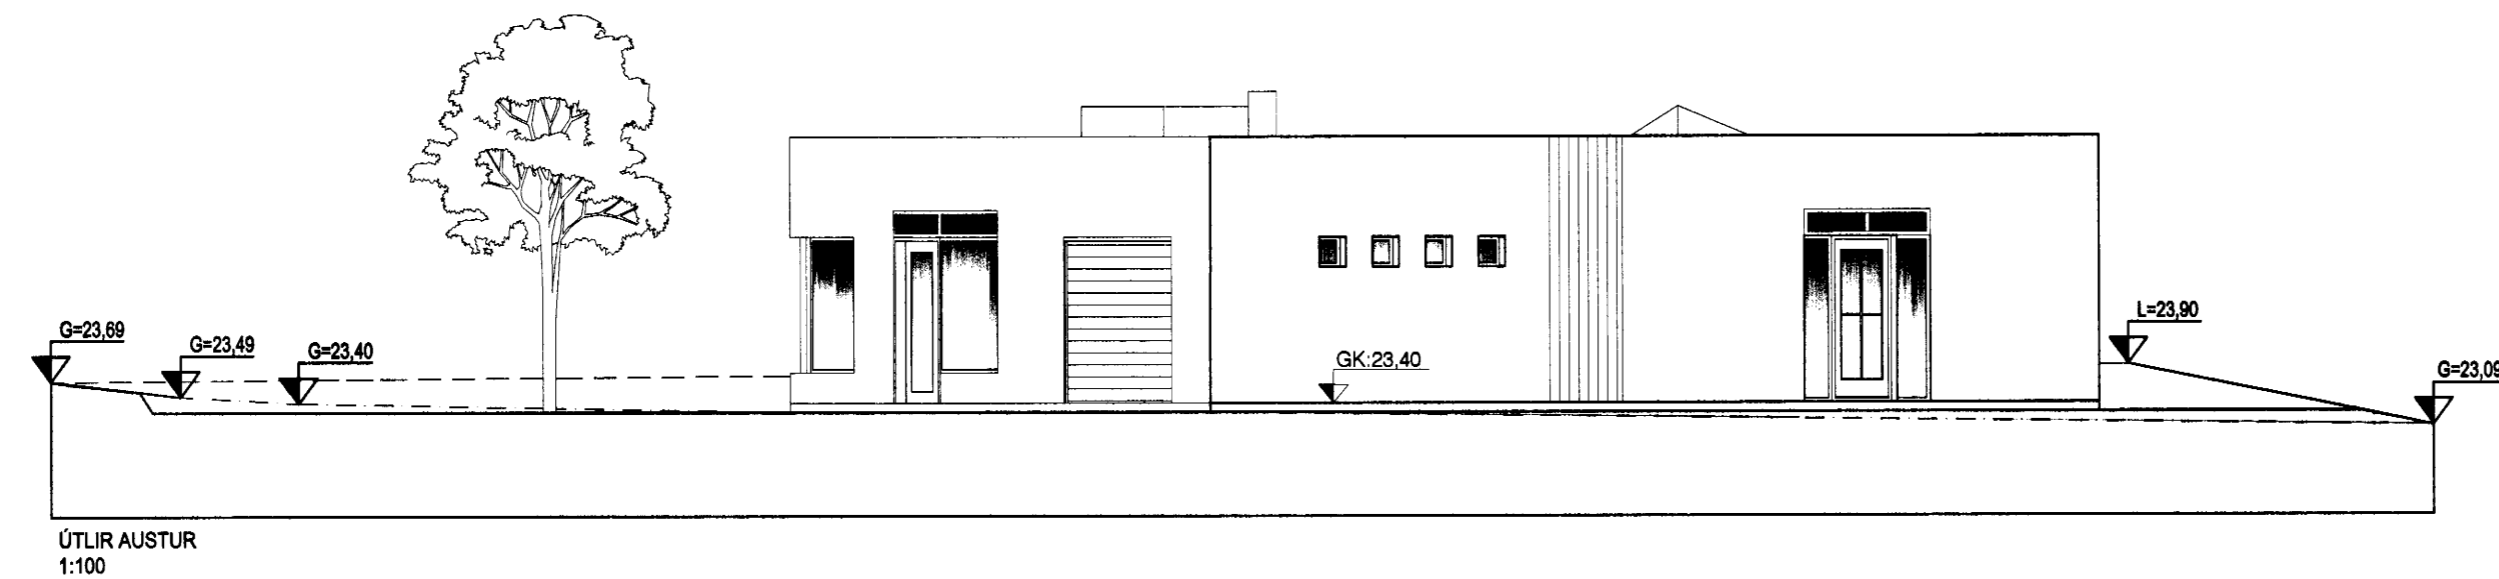
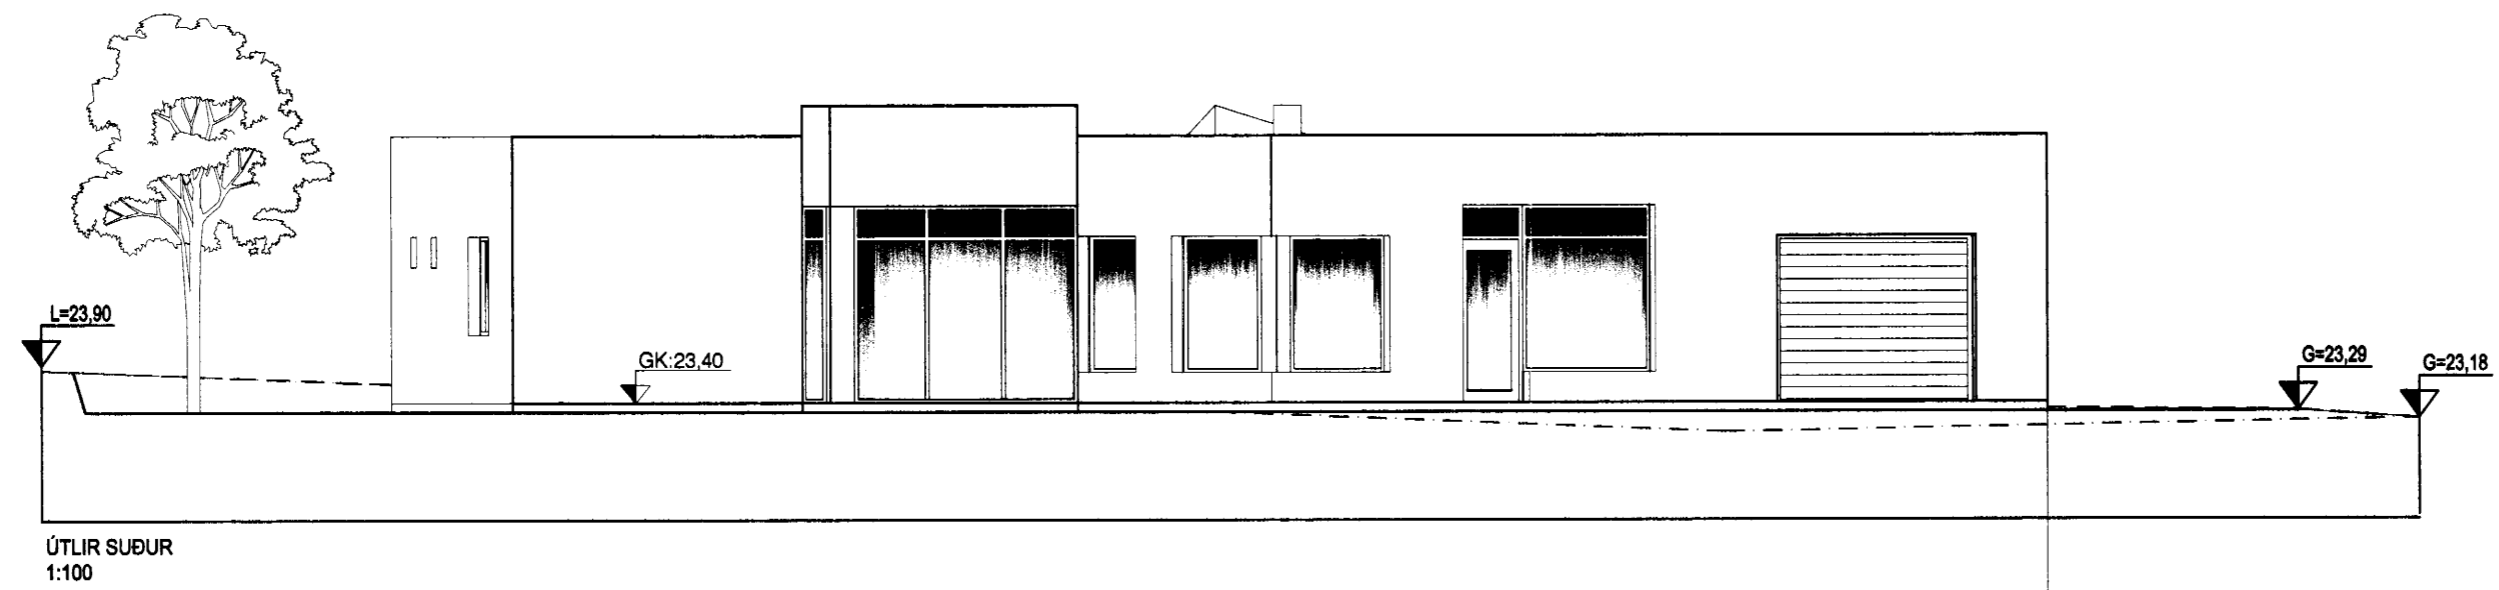


ÓGILT

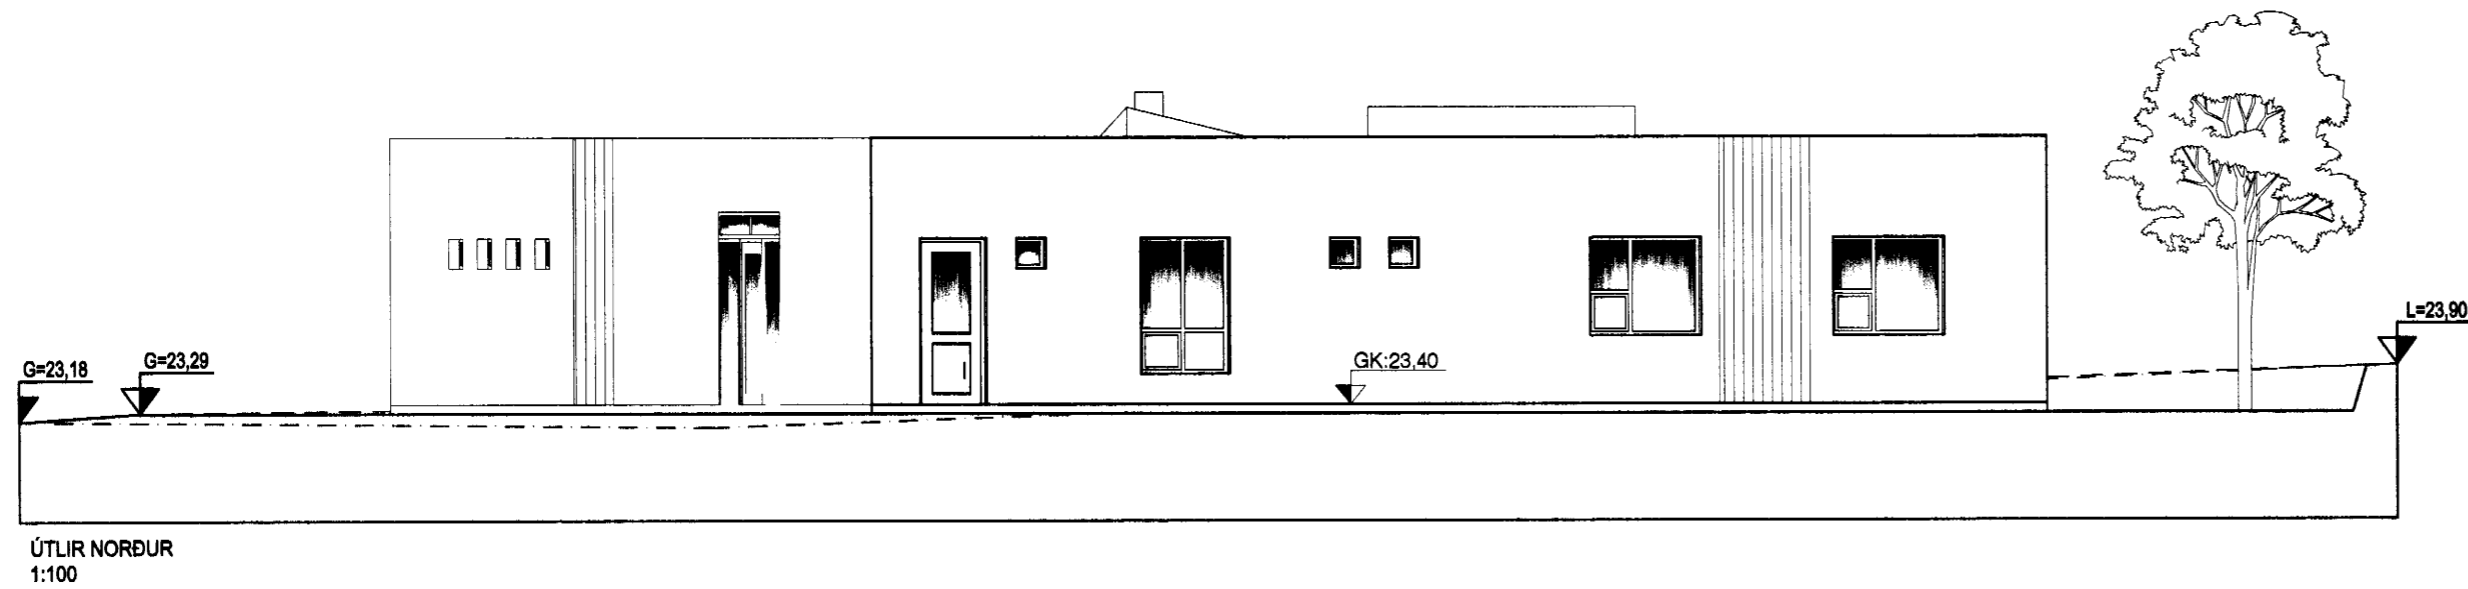

ÓGILT

Góð hönnun er kjarni málsins


Sigrún Ólaf
SÓLARK-ARKITEKTAR EHF

FLÉTTUVELLIR 36
ÚTLITSMYNDIR
KVARDI: 1:100

SÓLARK
ARKITEKTAR
HUGVERKSHÚS

DAGS. 20.06.05 TEIKN. 03

SIGRÚN ÓLADÓTTIR ARKITEKT FAÍ
MARGRÉT CASSARO BYGGINGAFRÆÐINGUR
110753-4119 / 590704-2020

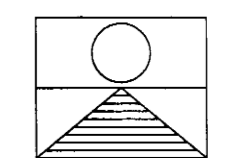

REYKJAVÍKURVEGUR 66 220 HAFNARFJÖRÐUR
SÍMI: 561 2707 - 861 2707 - 899-2707 FAX: 561-2707
netf.: arkitektar@solark.is www.solark.is