



LÁGSPENNA 1:100

A SNID 1:100
R1
S12-1

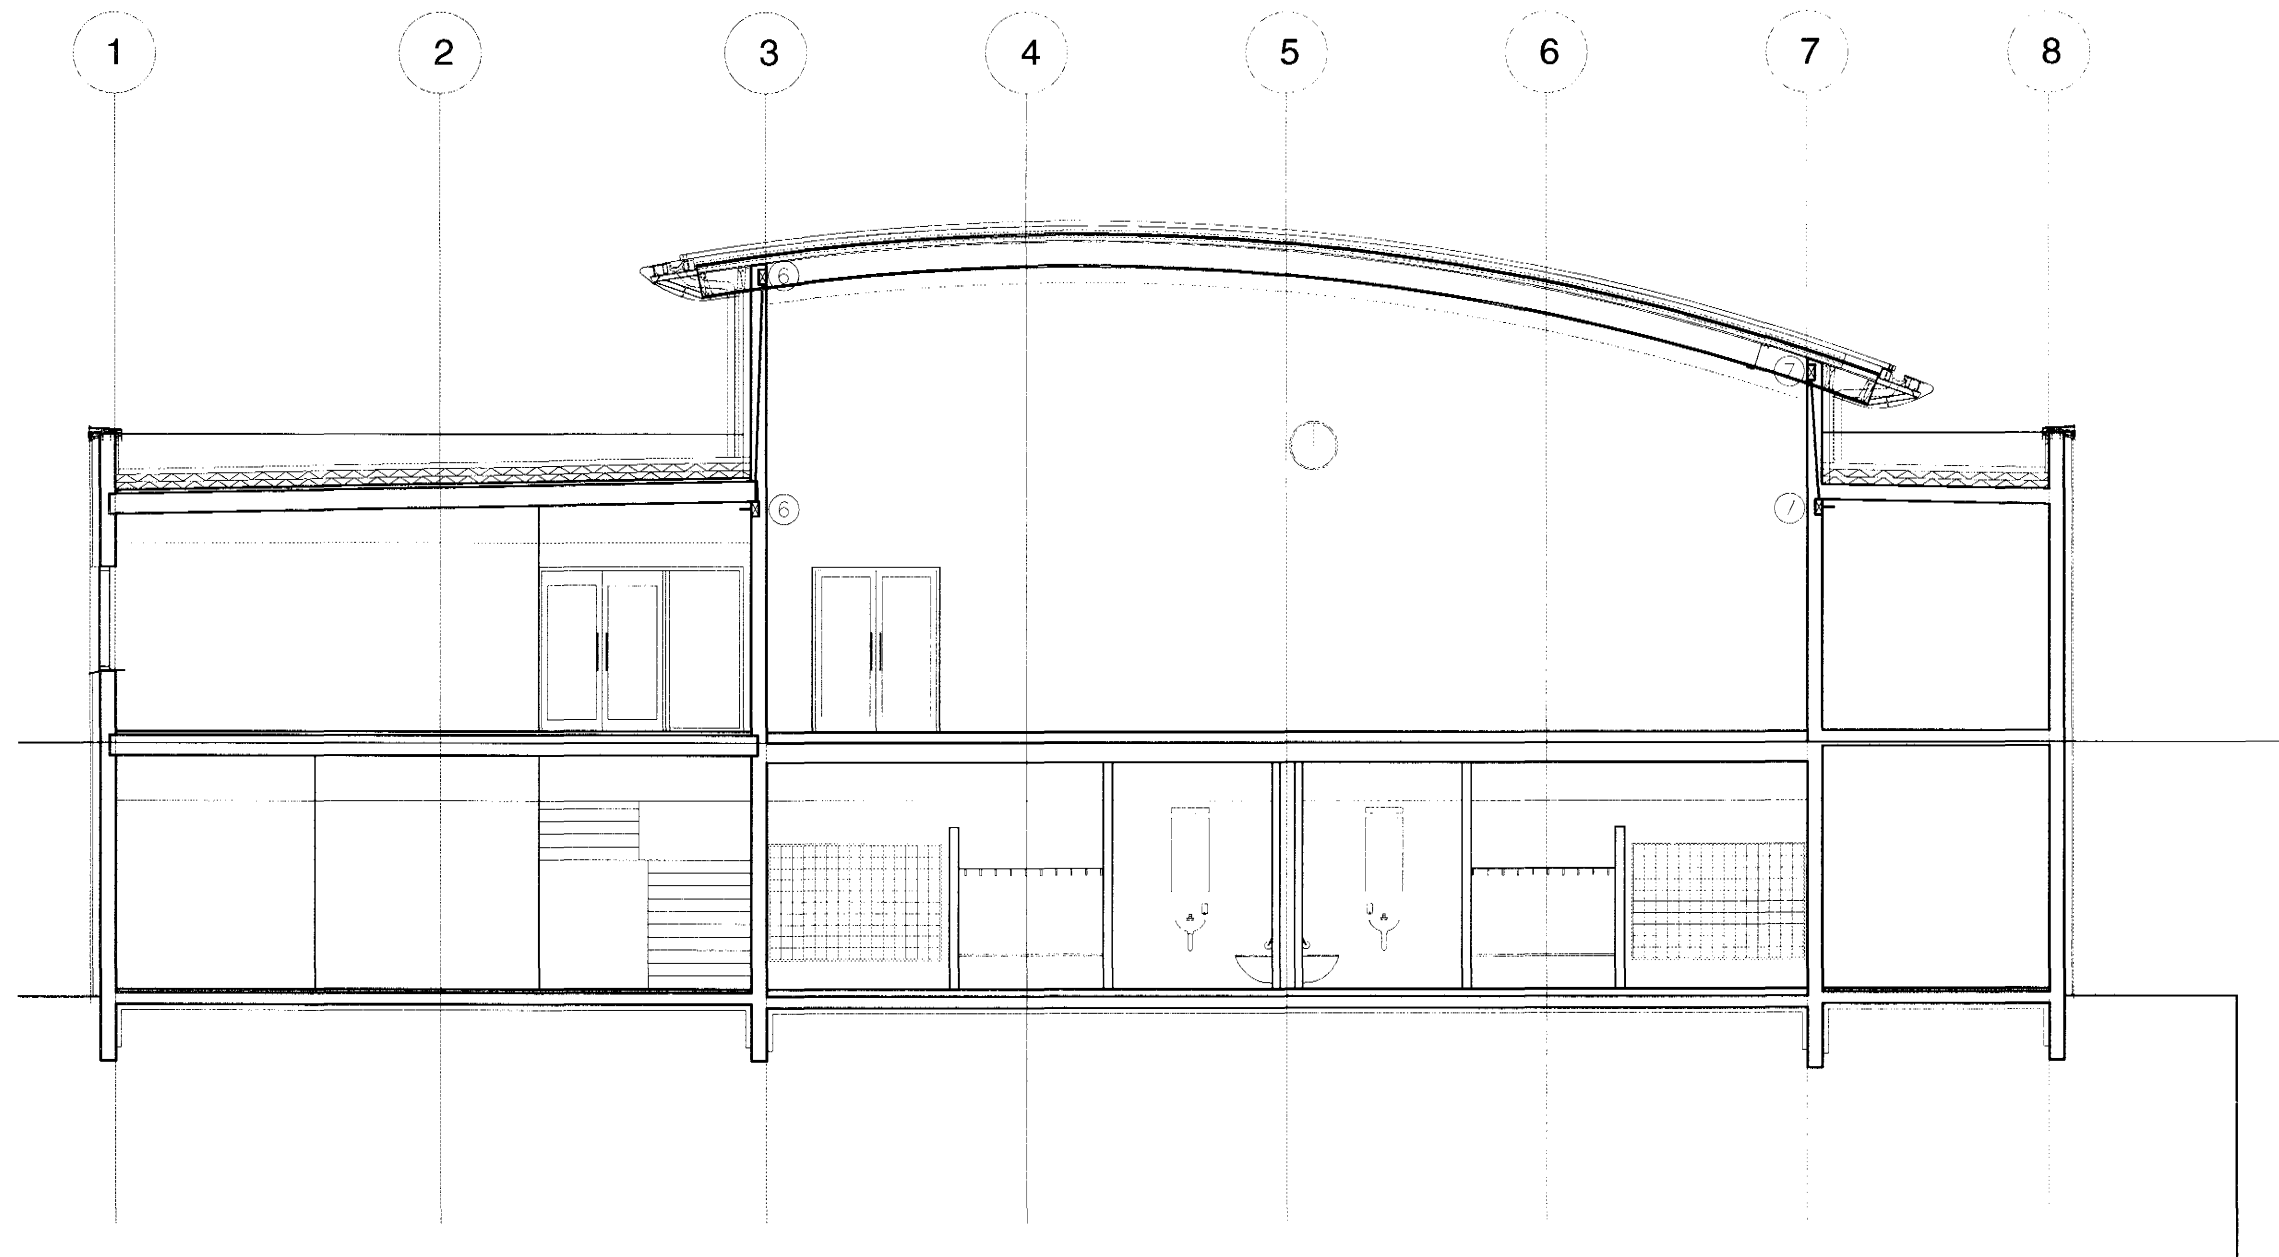


SMÁSPENNA 1:100

C SNID 1:100
R3
S12-1

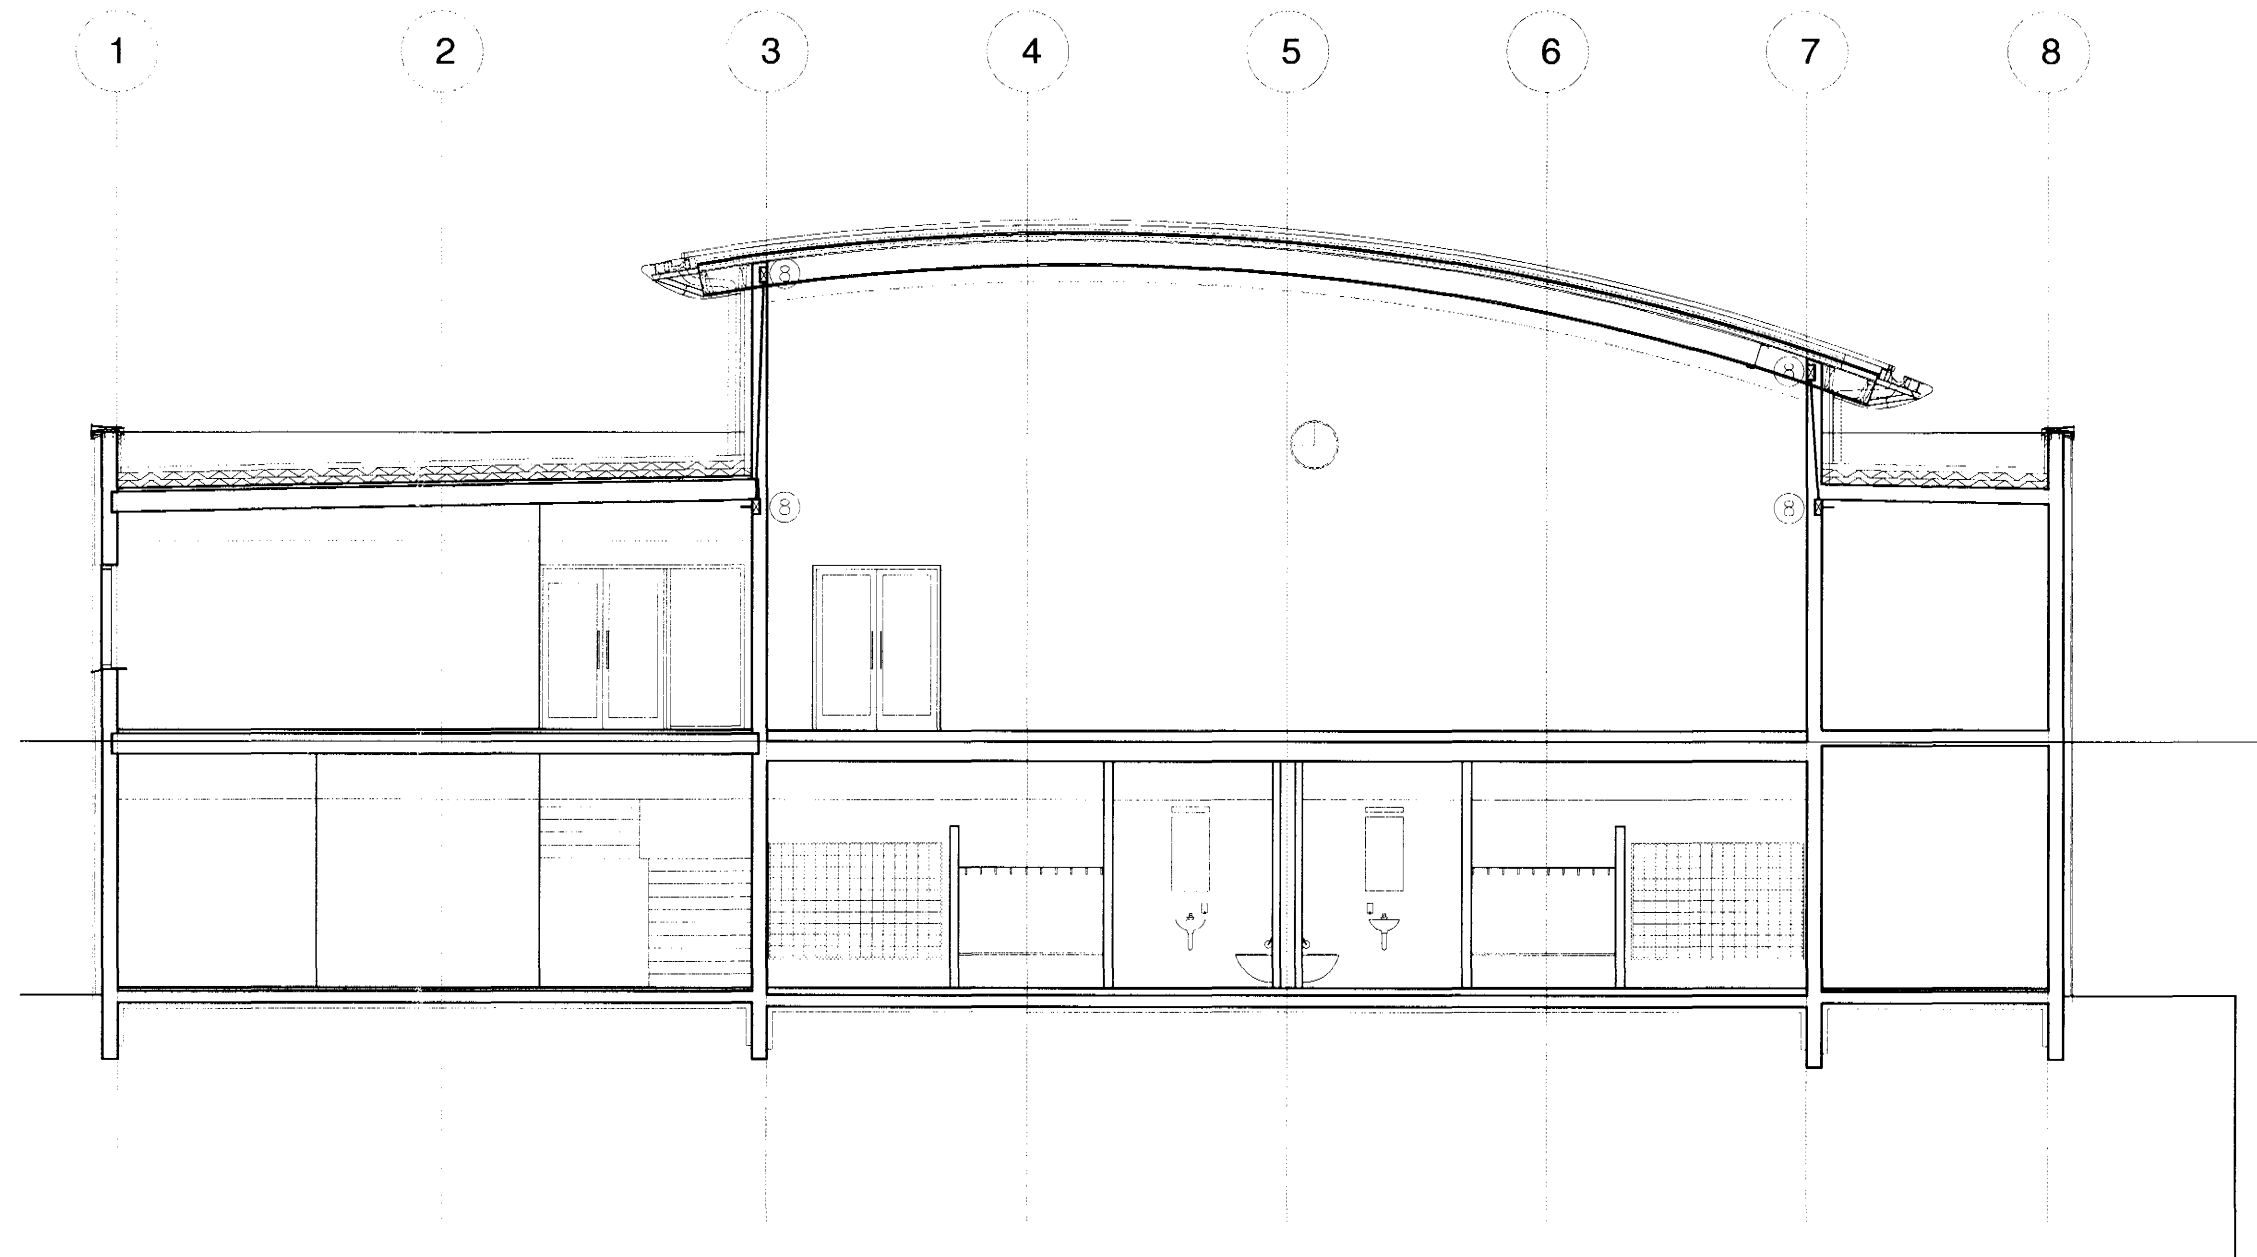


LÁGSPENNA 1:100

B SNID 1:100
R1
S12-2

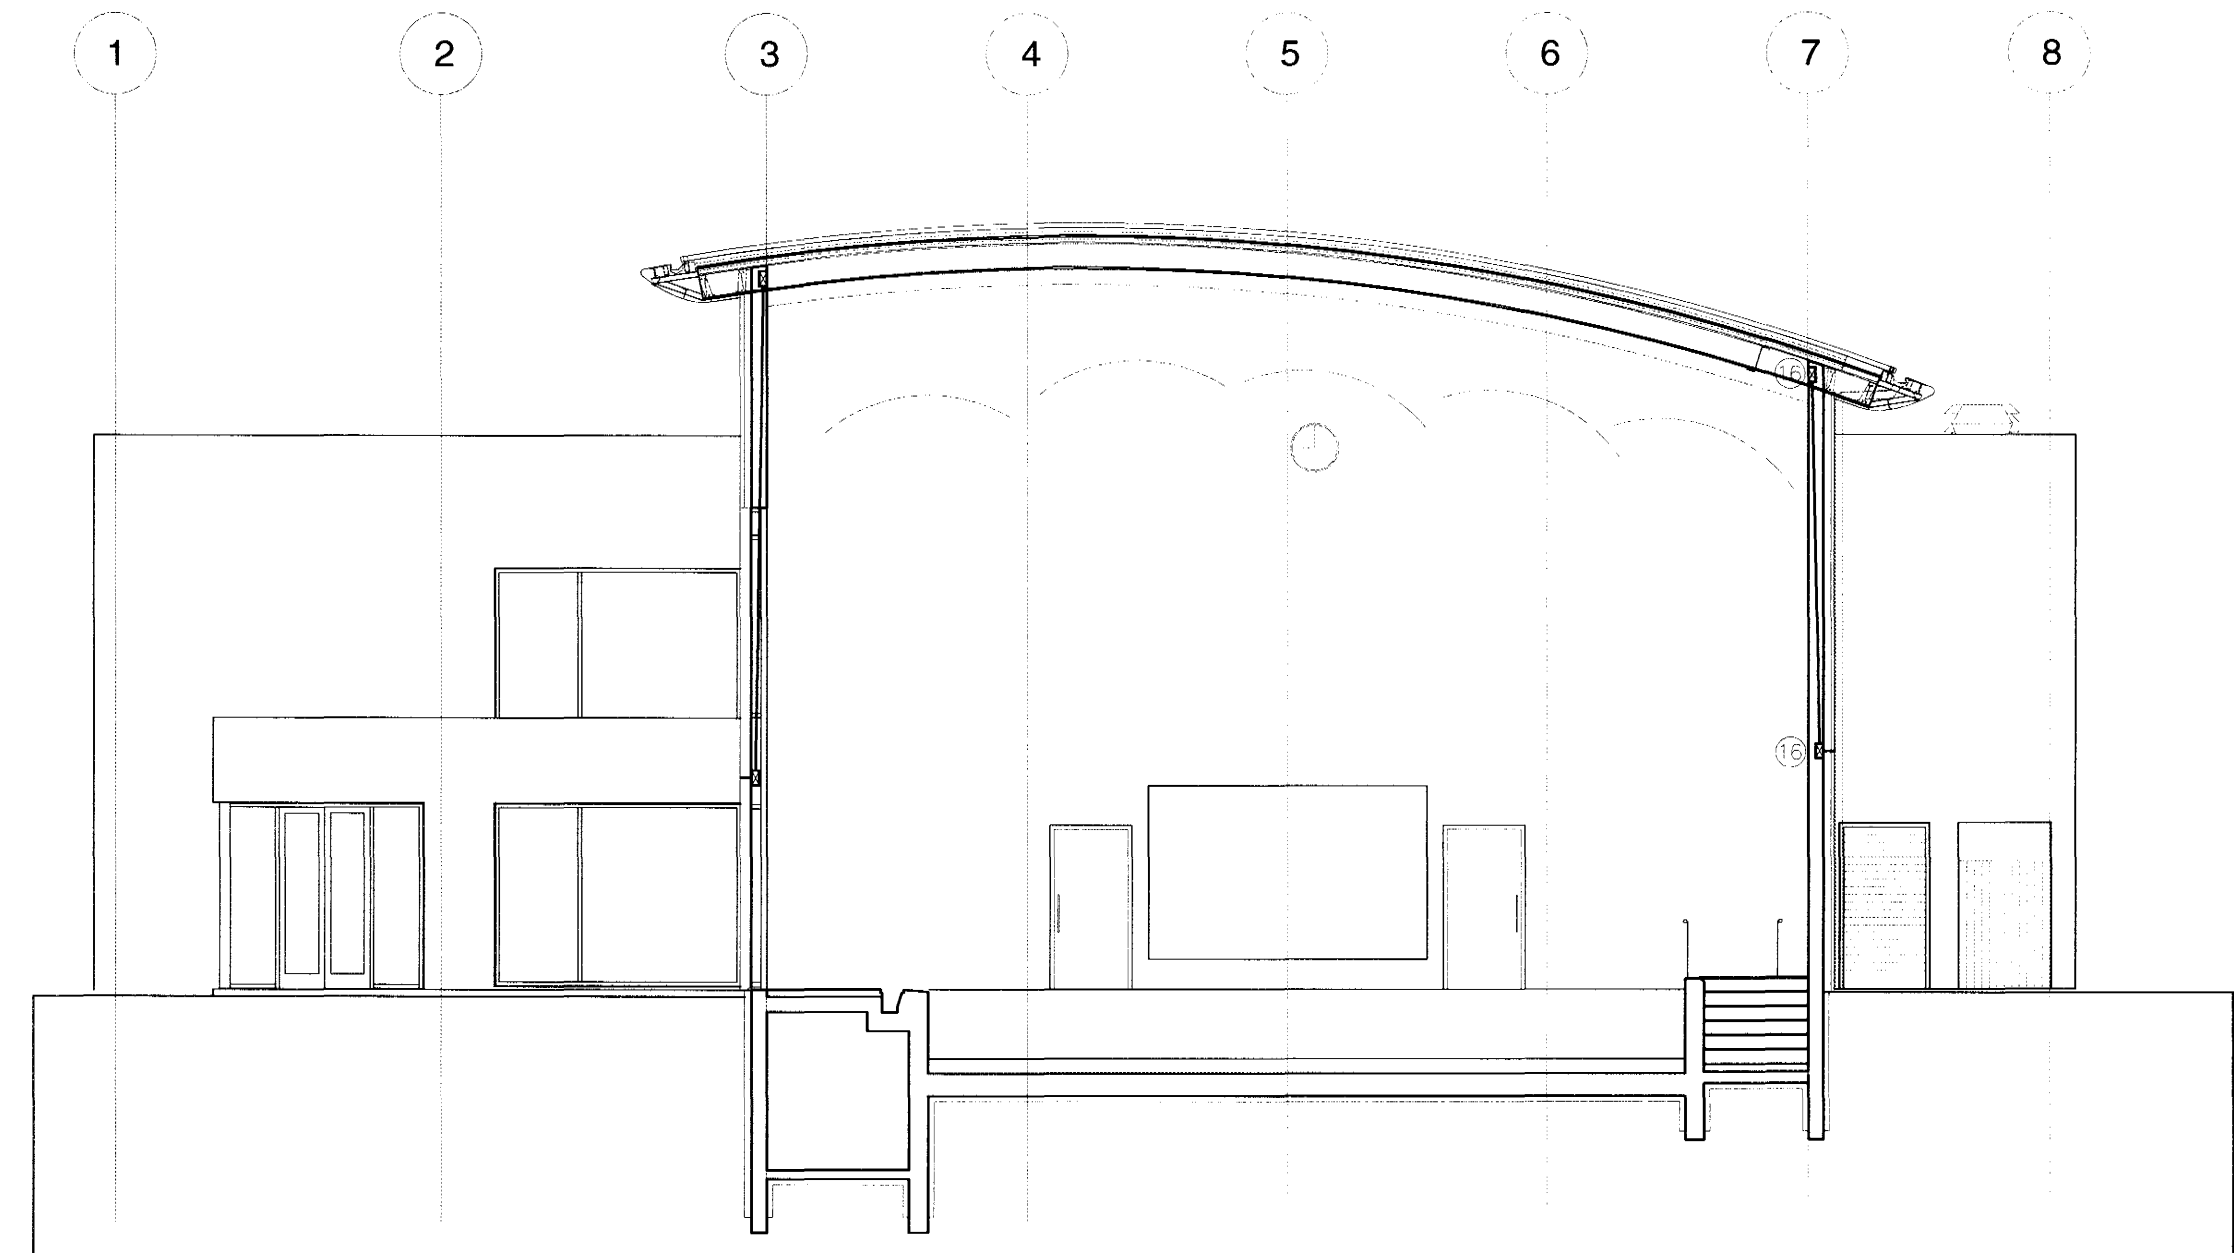


SMÁSPENNA 1:100

D SNID 1:100
R3
S12-2

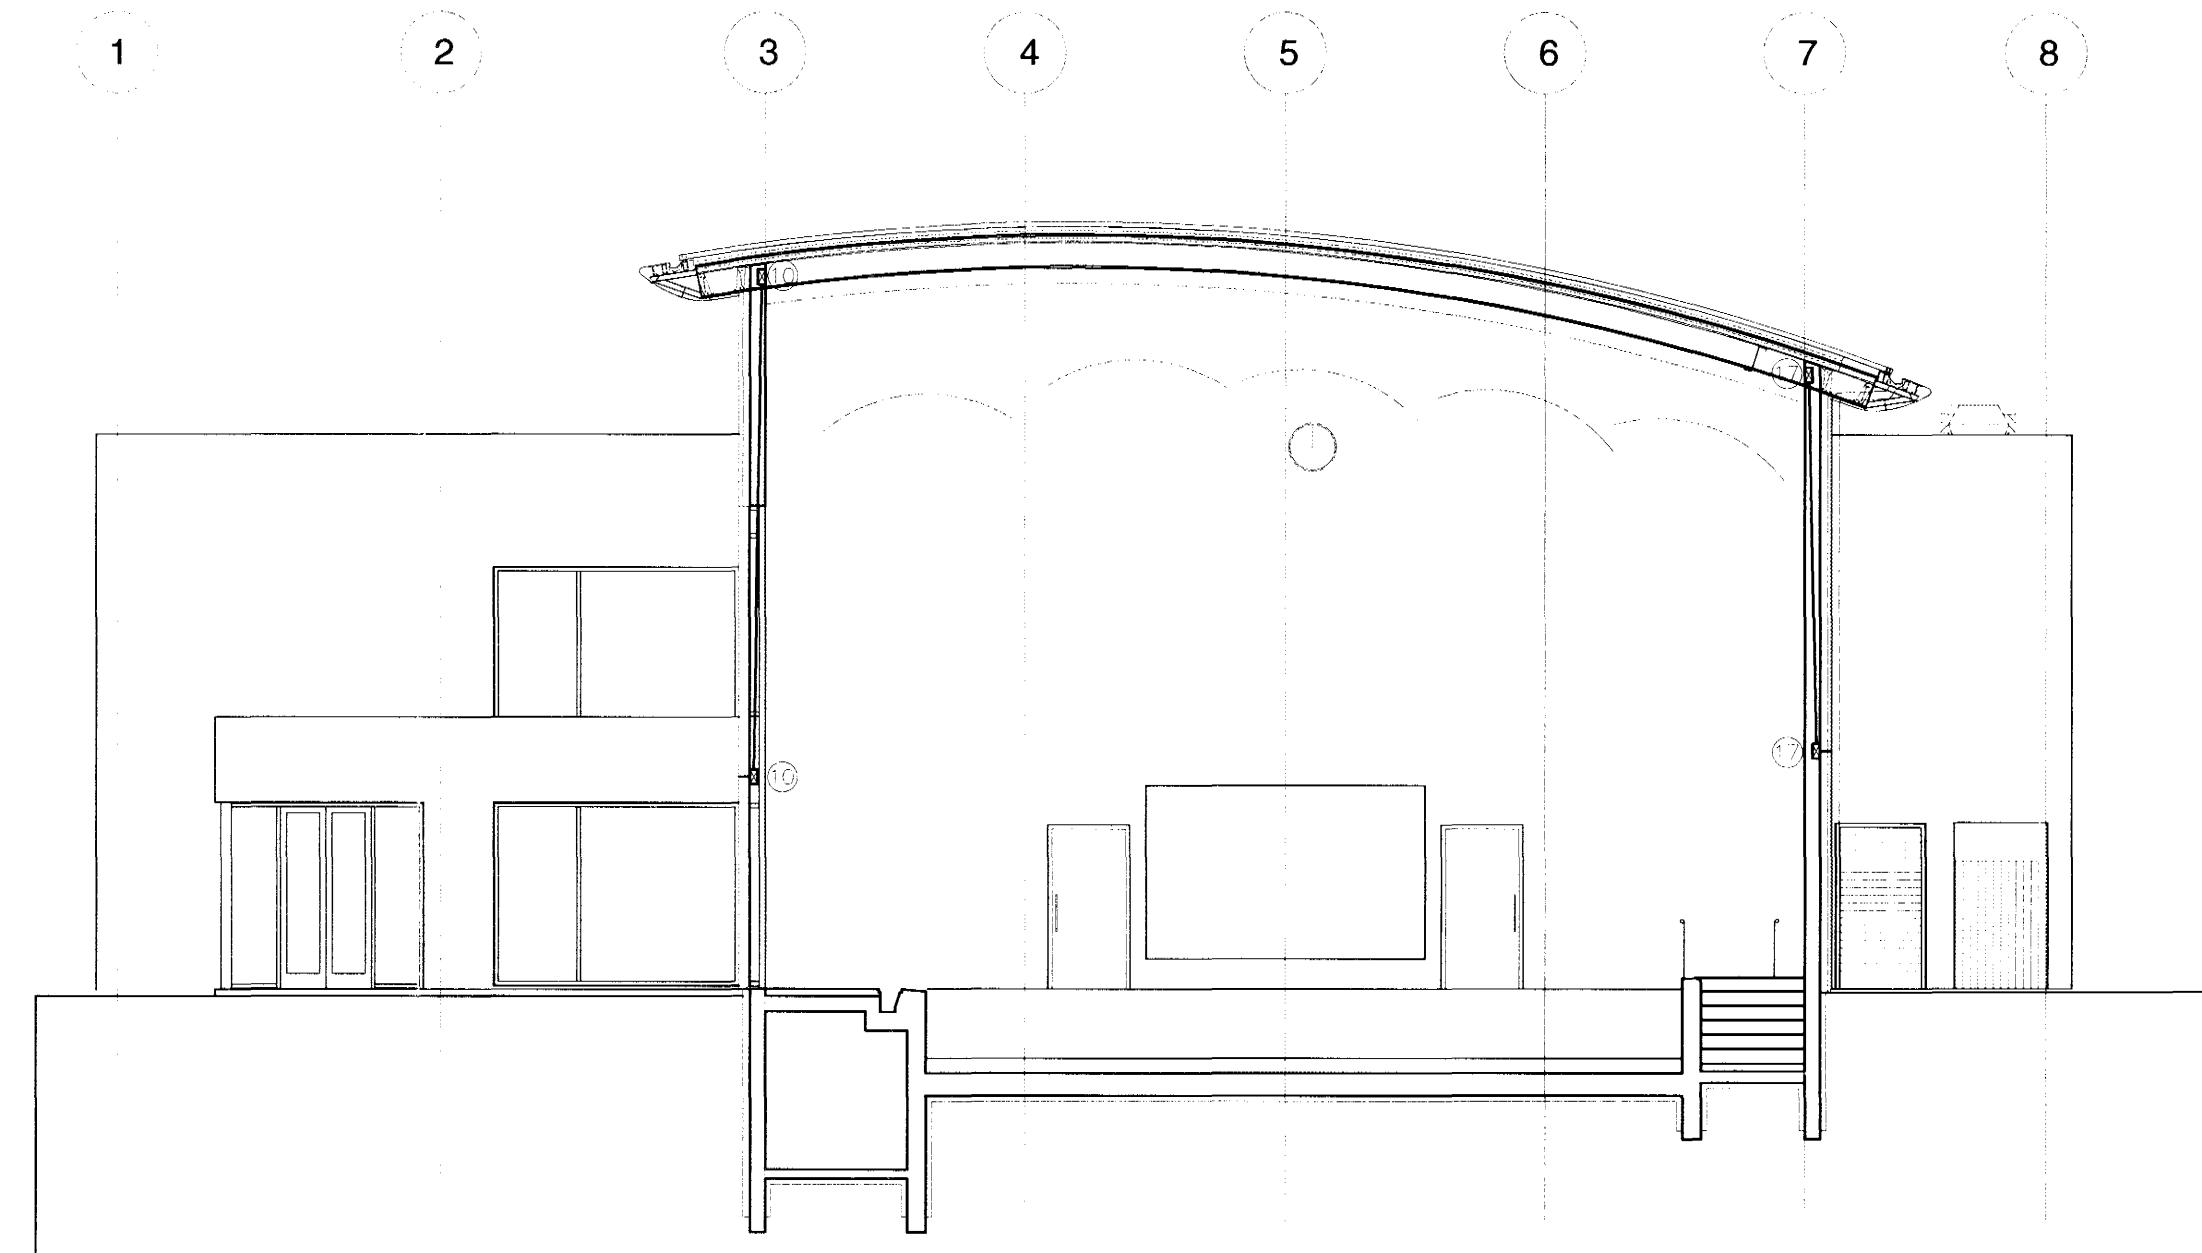

50.011070.5069

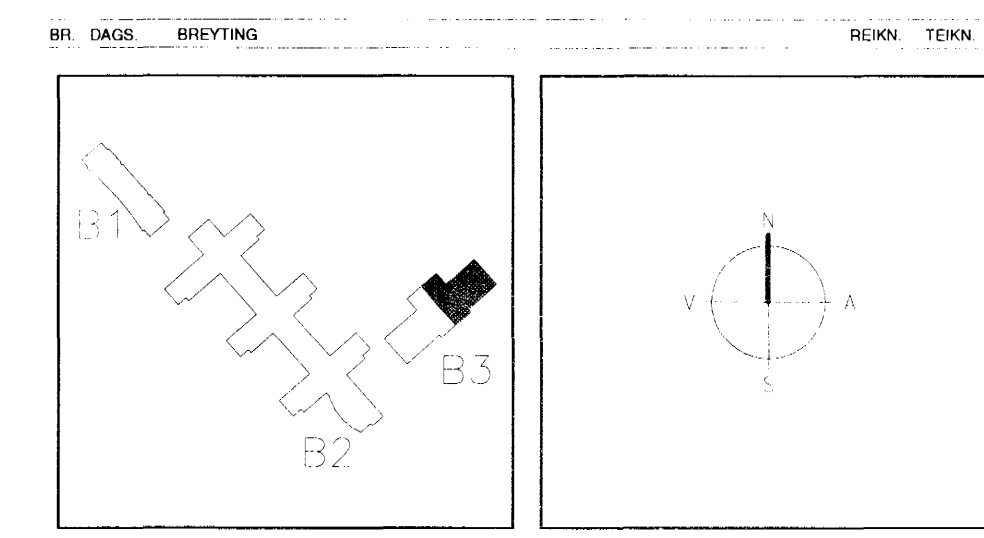

ARKITEKTAR
BERGSTADASTRAETI 10, RVK
sími: 551-1460, netfang: arkitekt@ishotf.is

FINNUR BJÖRGVINSSON
HILMAR ÞÓR BJÖRNSSON
SIGRÍÐUR ÓLAFSDÓTTIR

LANDMÖTUN
EINAR E. SÆMUNDSEN
INGIBJÖRG KRISTJÁNSDÓTTIR
MARGRÉT SIGURDARDÓTTIR

Sampykkt þann
26 MAI 2005

VSÓ RÁÐGJÖF
Byggingafulltrúinn í Hafnarfirði
Frh. Sigurbjartur Halldórsson

**SÓLVANGSVEGUR 4
LÆKJARSKÓLI - ÍPRÓTTAHÚSNÆÐI**

RAFORKUMIRKI
LÁGSPENNA OG SMÁSPENNA Í STEYPU
SNID

HANNAÐ/TEKIN
ATH: *CGH*
SÁMHIKKI
KT. *SL*
Símon Unndórsson
110656-7769

KVAFRDI 1:100
VERKNR. 00258

TEKIN NR.
REYKJAVIK 22.09.2004

B3-R0-S-1