




A SNID 1:50
LI-GI-1

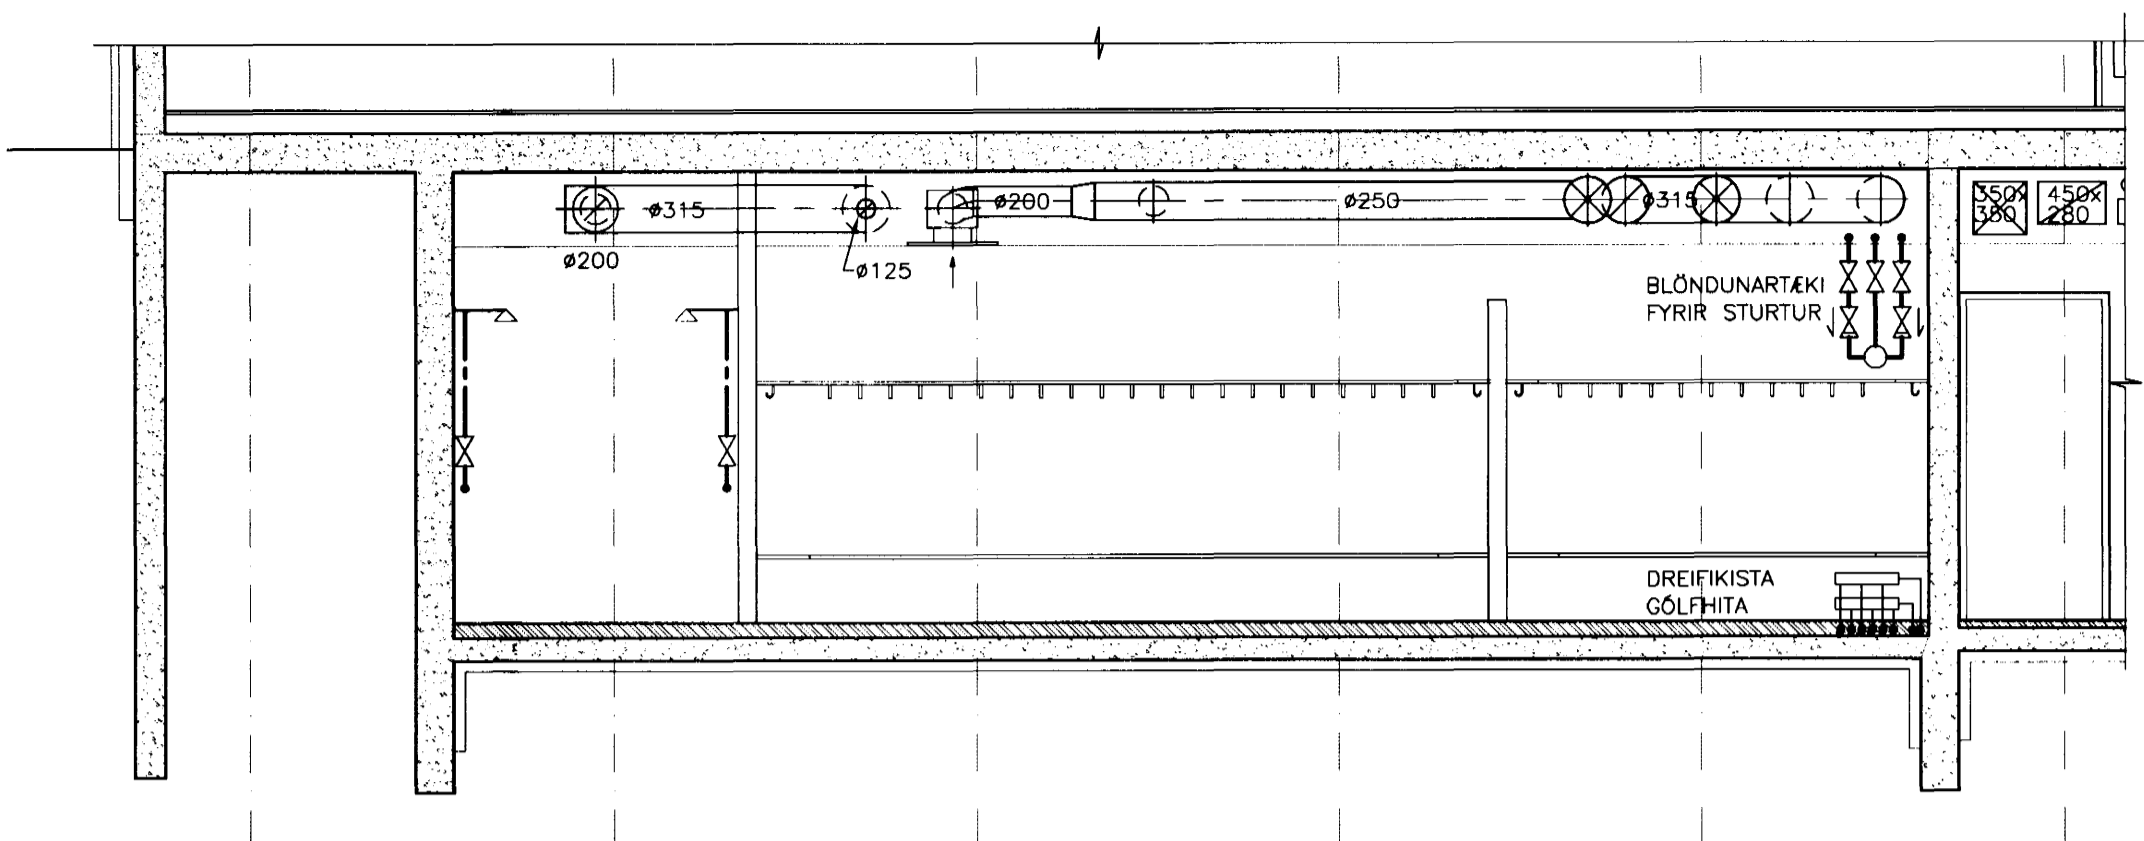


B SNID 1:50
LI-GI-1

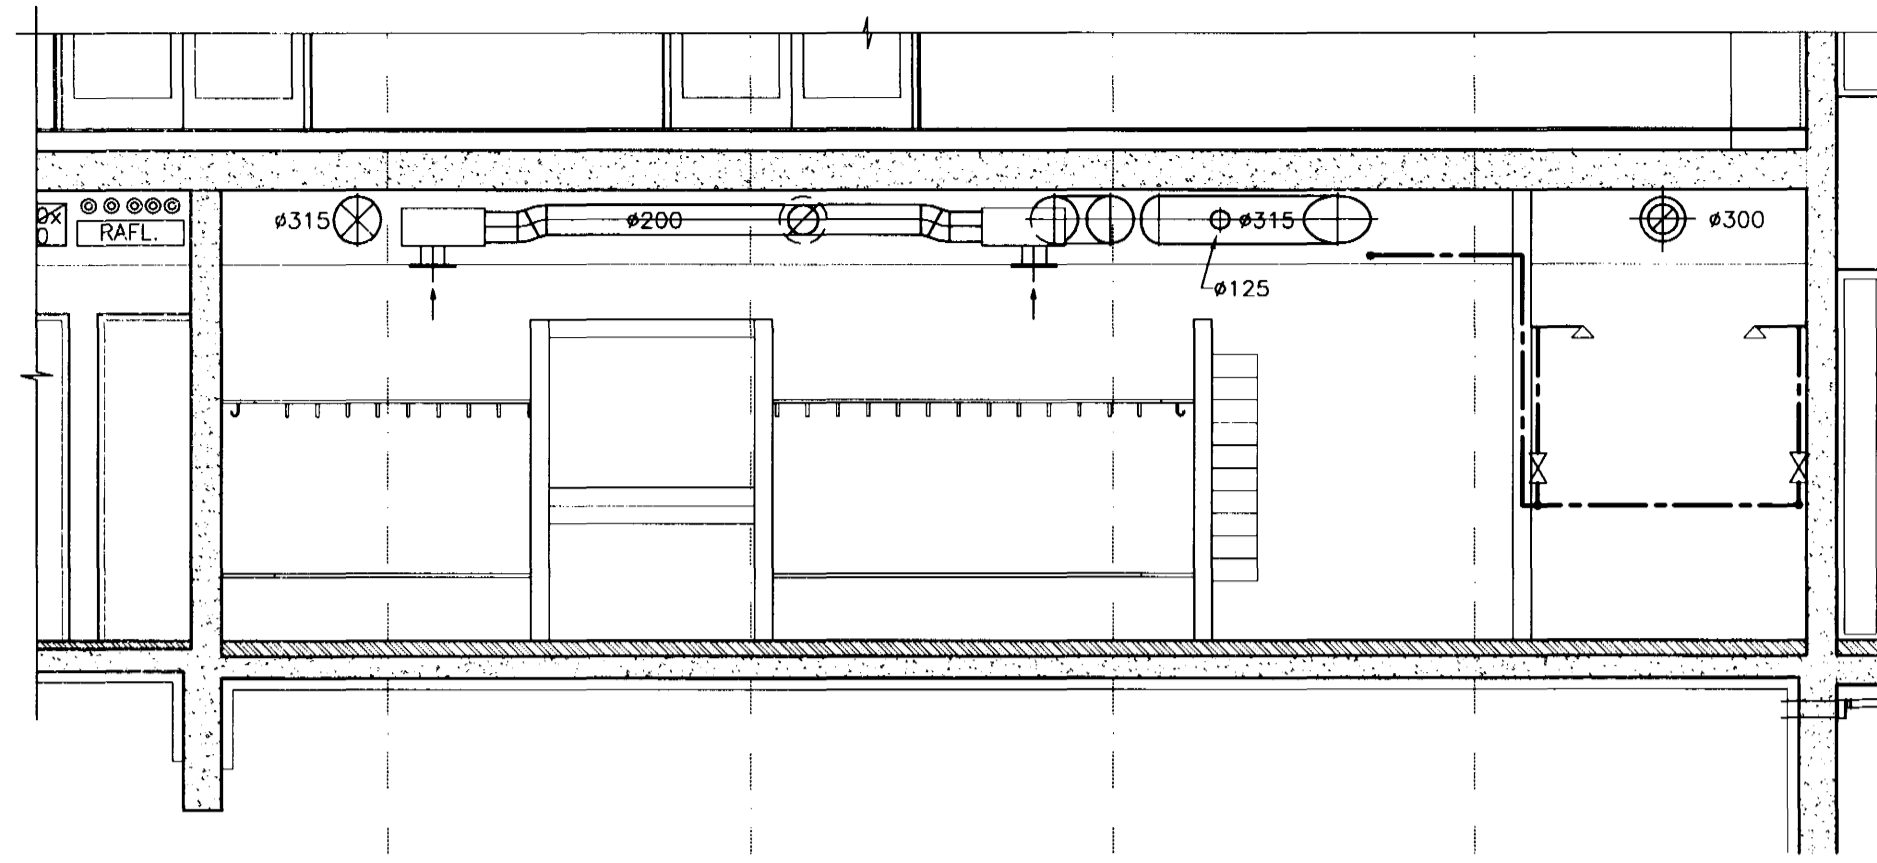


C SNID 1:50
LI-GI-1
LI-GI-2

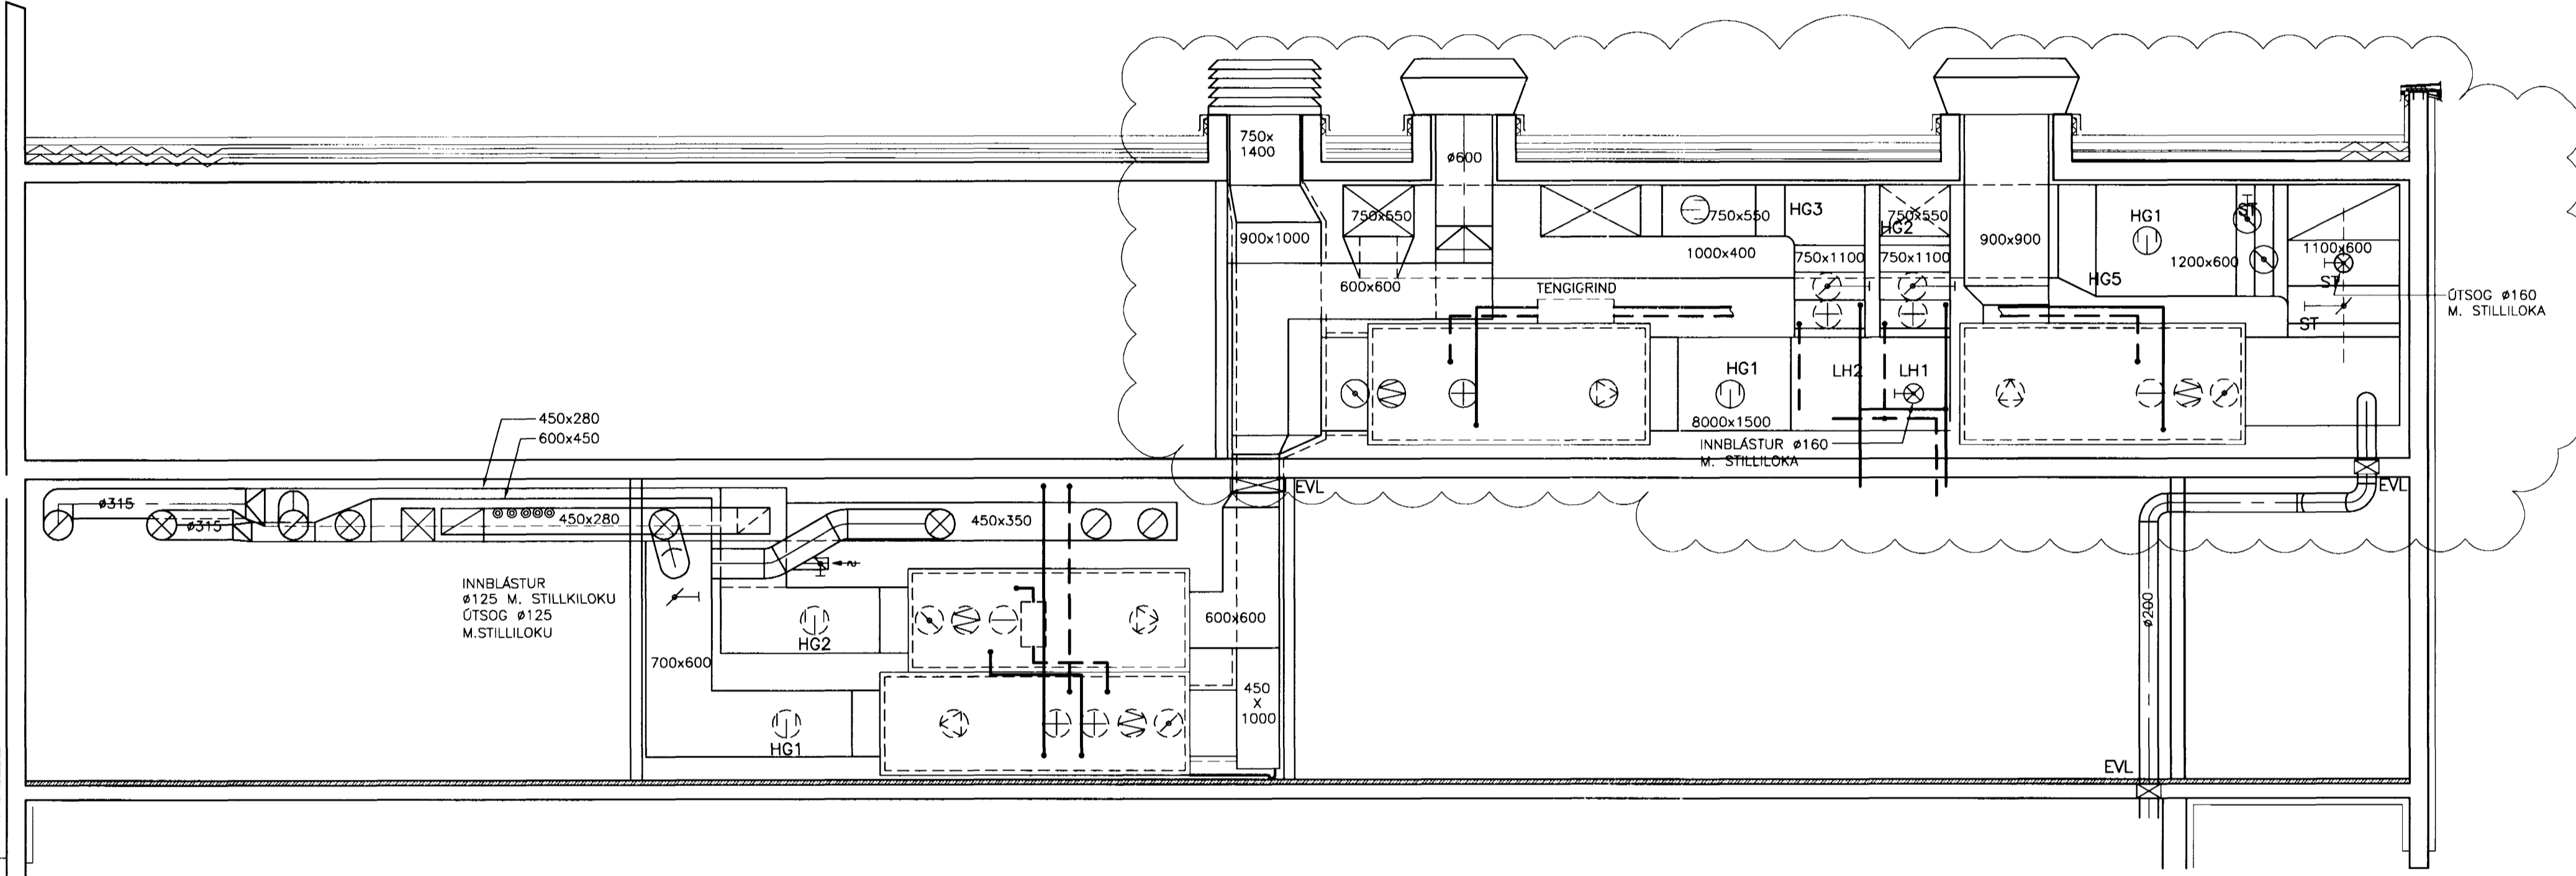


D SNID 1:50
LI-GI-1
LI-GI-2

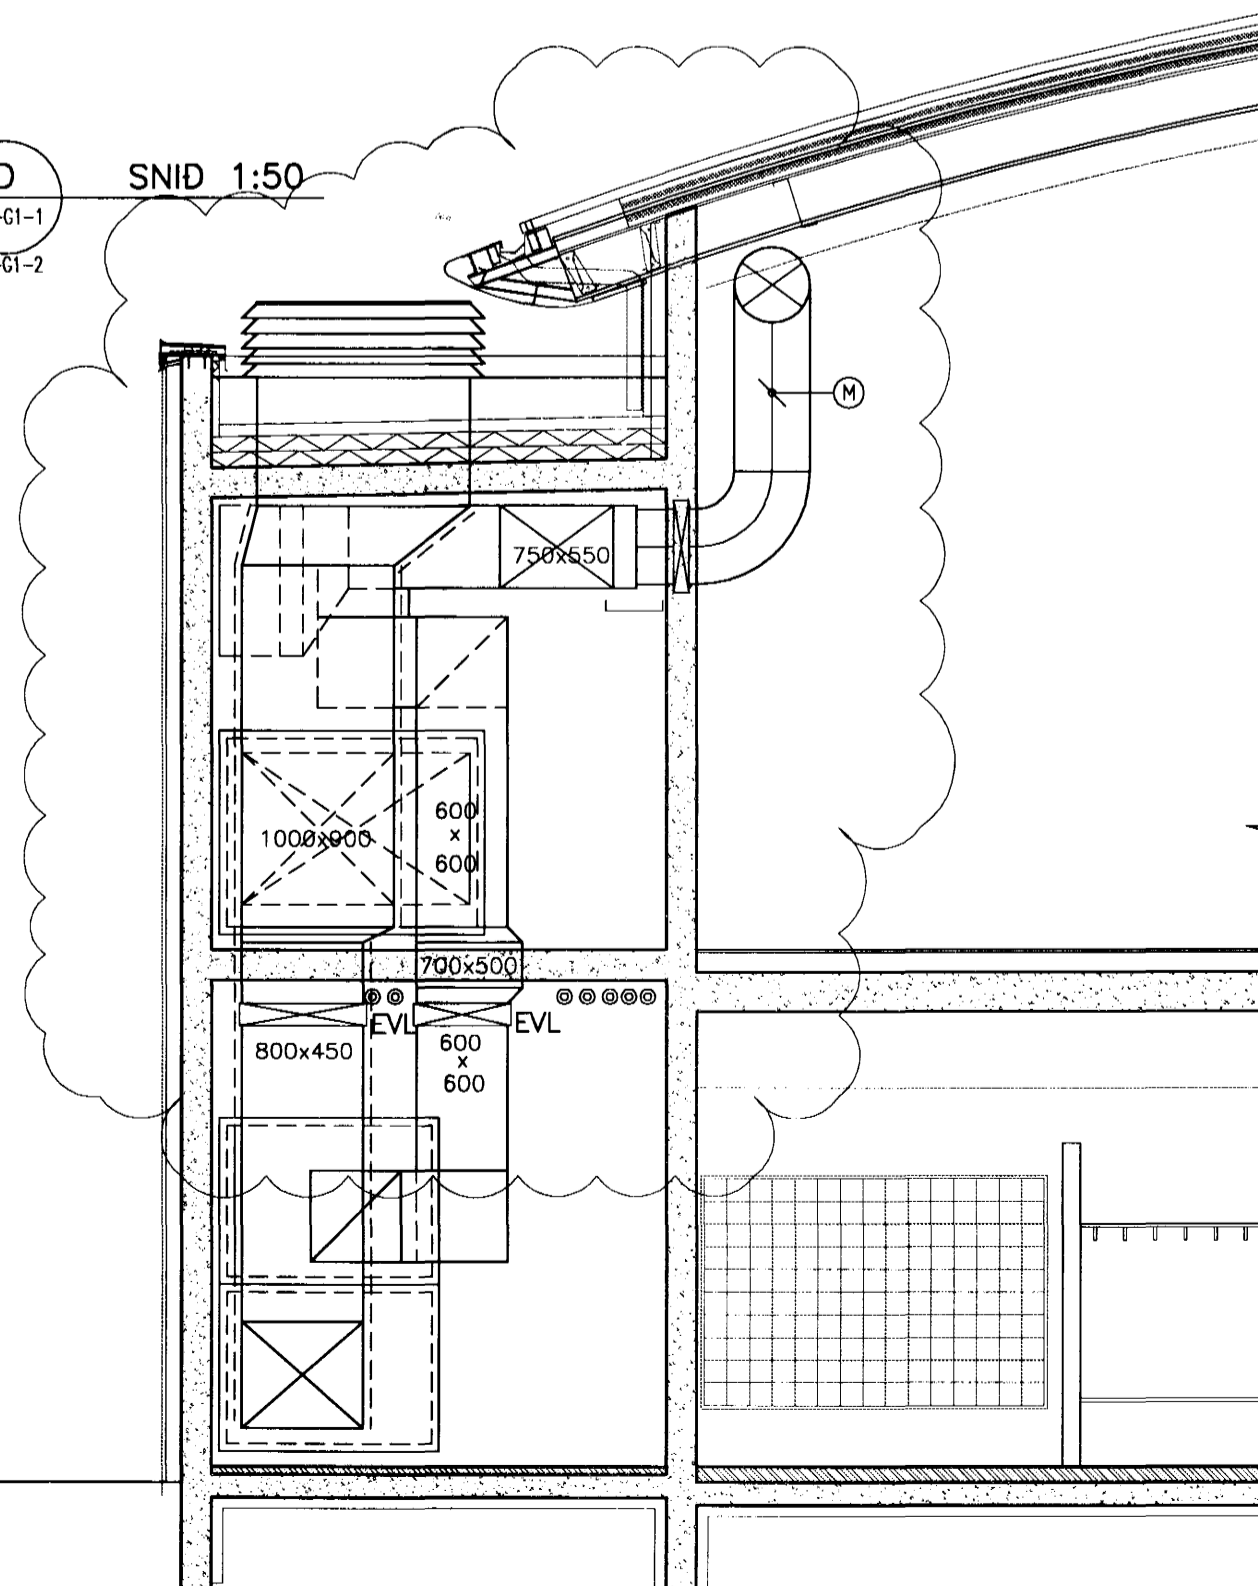

E SNID 1:50
LI-GI-1

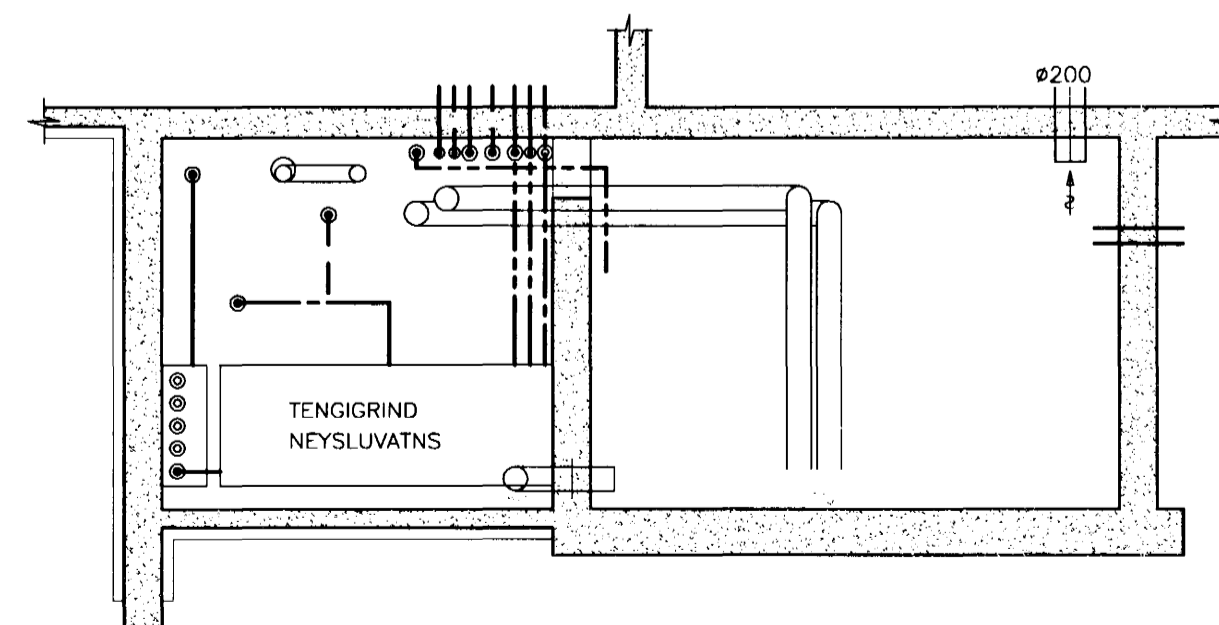


F SNID 1:50
LI-GI-1

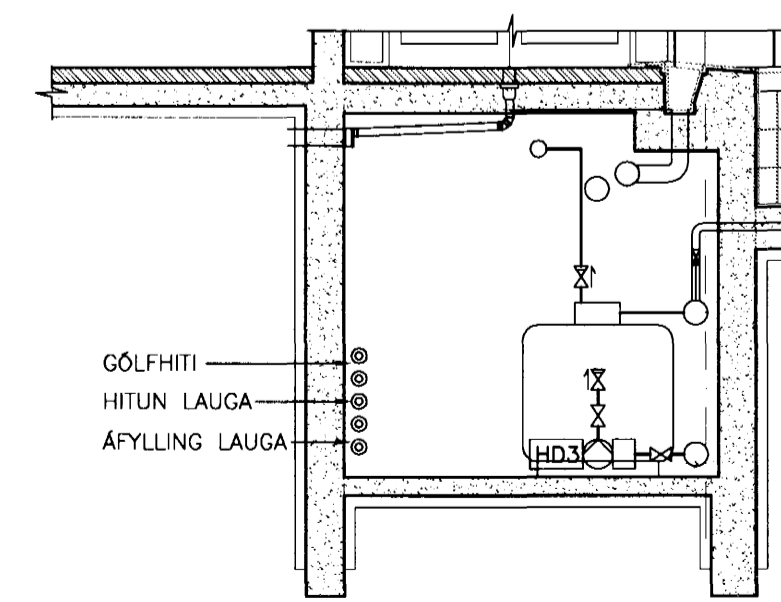

TILVÍSANIR:
ALMENNAR SKÝRINGAR SJÁ BL. NR. A-1

50 071070 5069

A 28.02.06 SNID C OG D
SR. DAGS. BREYTING
REKNI. TEKNI.

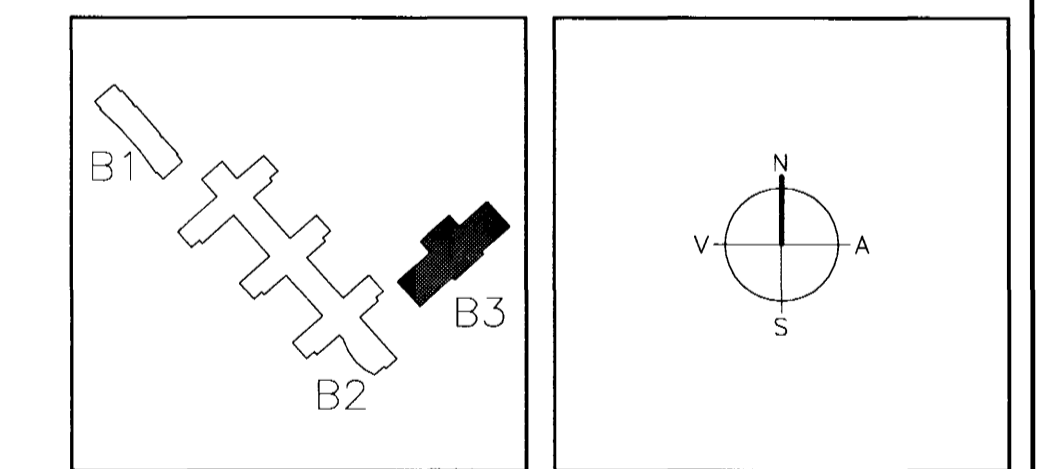

ARKITEKTAR
BERGSSÍÐASTRÆTI 10, RVK
Sími: 551-1460, netfang: arkitekt@sholf.is

FINNUR BJÖRGVINSSON
HILMAR ÞÓR BJÖRNSSON
SIGRÍÐUR ÓLAFSDÓTTIR

Byggingatillit: Mörbertsson & Arngrímsson
Alfreitt hafi:
23 MAJ 2005

LANDMÖTUN
EINAR E. SÆMUNDSEN
INGIBJÖRG KRISTJÁNSDÓTTIR
MARGRÉT SIGURDARDÓTTIR

VSÓ RÁÐGJÖF
BORGARTÚN 20, 108 REYKJAVÍK, SM 585-9000, SMIRÉF 585-9010, NETFANG vs@vs.is

SÓLVANGSVEGUR 4
LÆKJARSKÓLI - ÍPÞÓTTAHÚSNÆÐI

PRIFA-HITA OG LOFTRESIKERFI
SNID A, B, C, D, E OG F

HANNAÐ/TEKNI. KV/PH
ATH. *Þorgerður*
SAMHYKKT *23.11.2004*
KT. *130807-4430*
REYKJAVÍK 28.11.2004

KVARDI 1:20
VERKNI. TEKNI. NR. BR.
00258 B3-L1-S-1 A