




GRUNNMYND 1:50

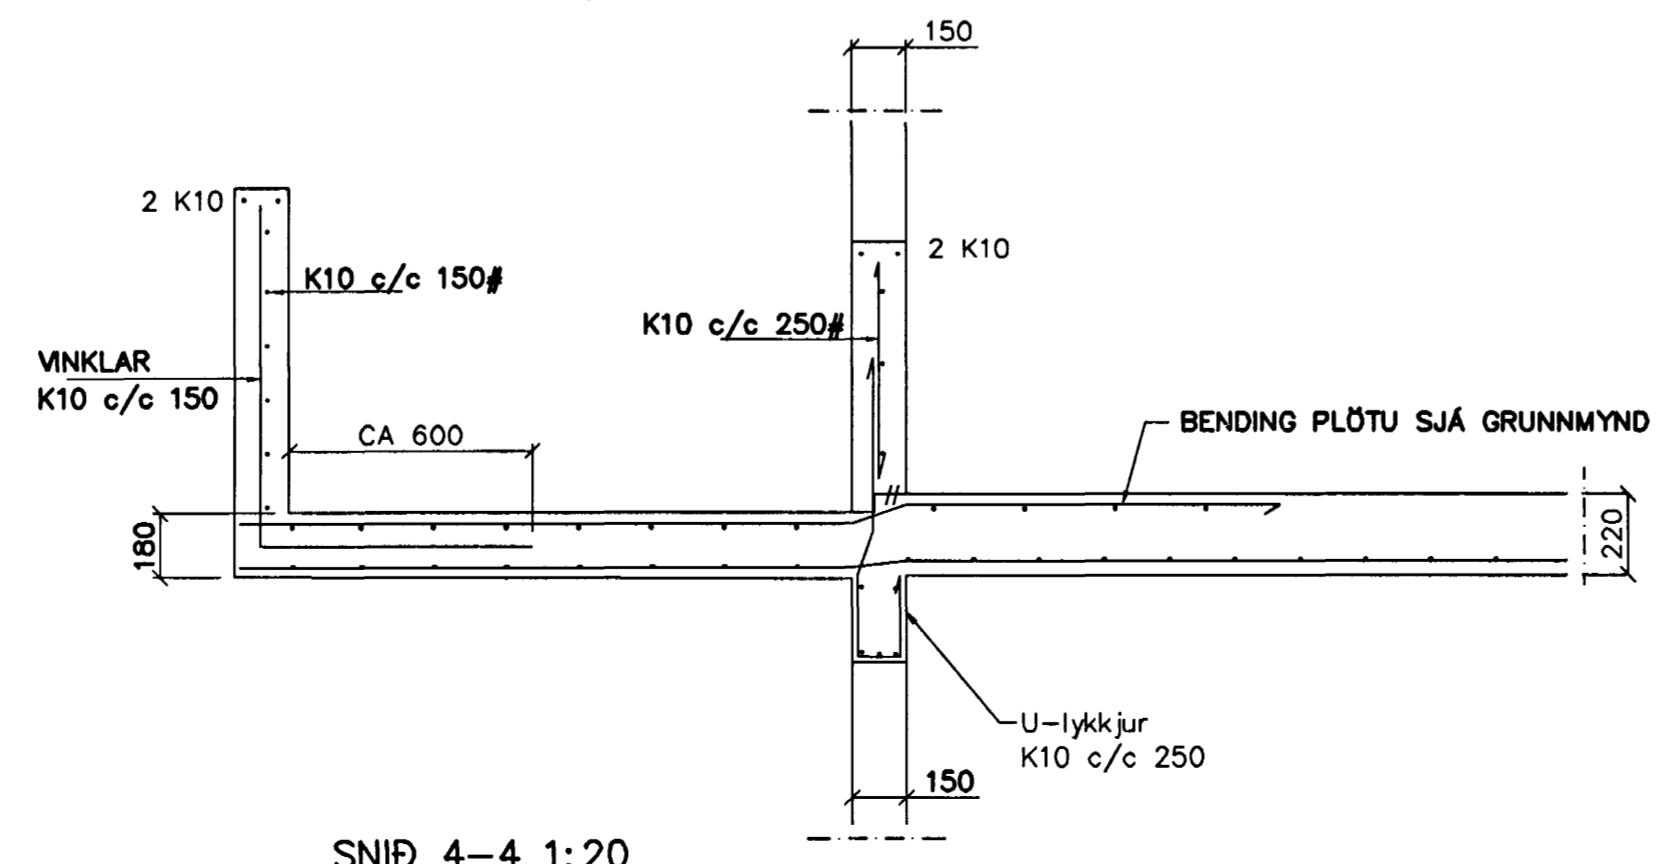


SNID 4-4 1:20

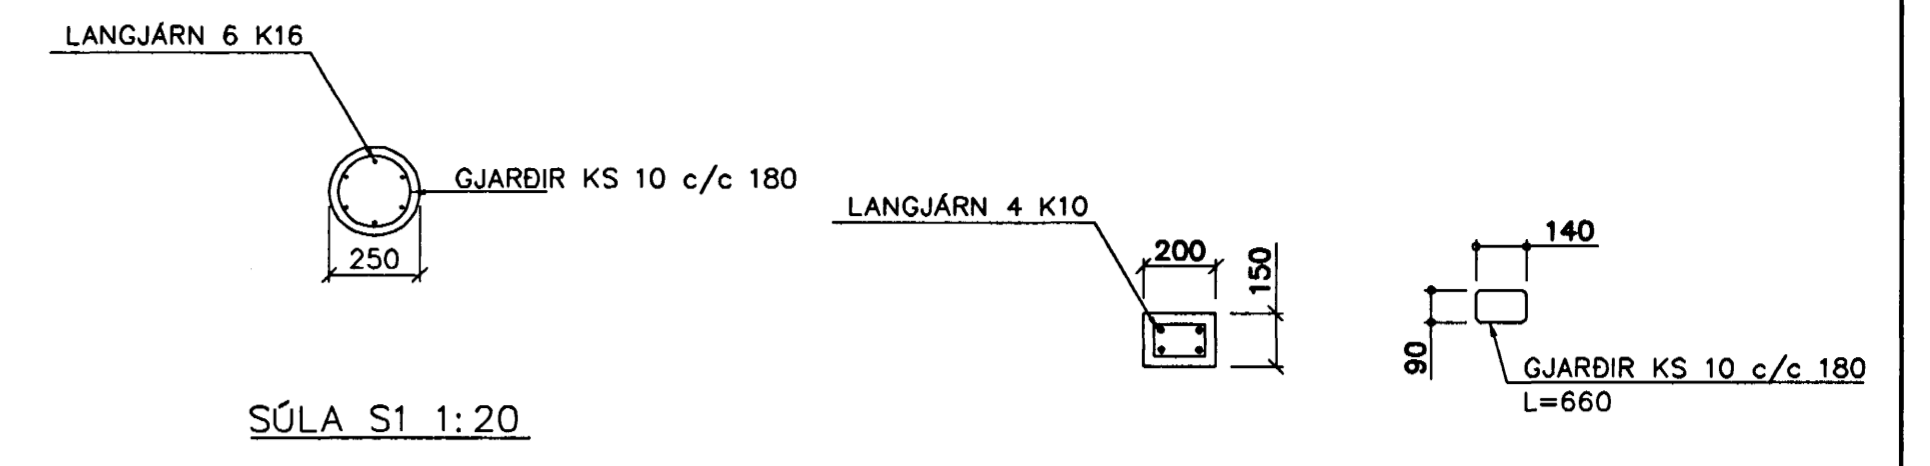


SÚLA S1 1:20

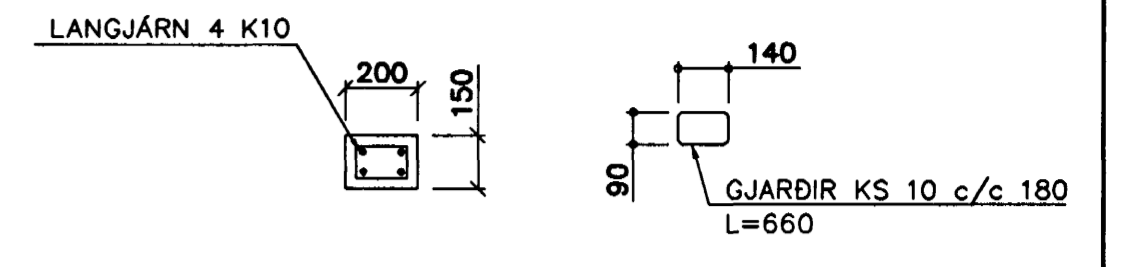

SÚLA S2 1:20

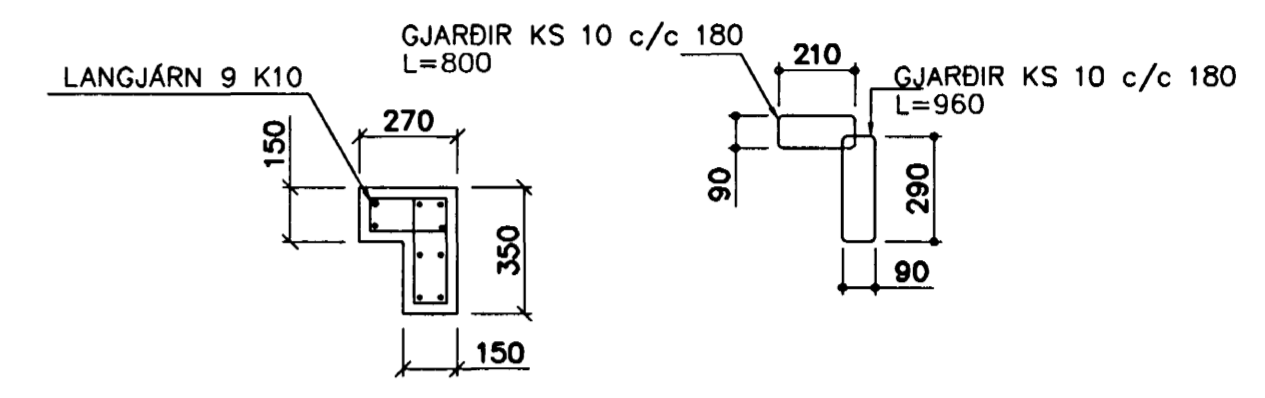

SÚLA S3 1:20

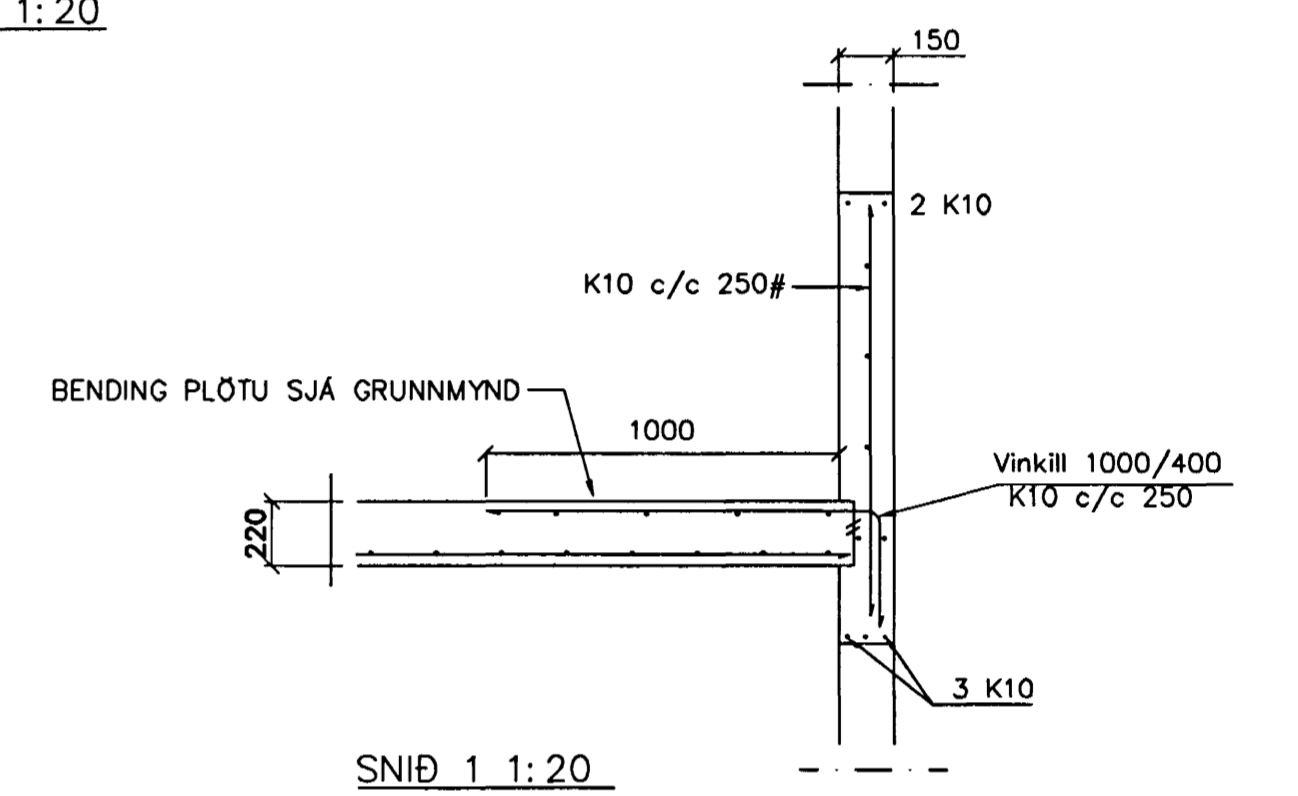


SNID 1 1:20


BENDING VEGGJA
 Ótveggjir einföld grind í miðjum vegg
 Læðtt K10 c/c 250
 Læðtt K10 c/c 250
 Milliðveggir einföld grind í miðjan vegg
 K10 c/c 250#
 EDA BENDINET 181

SKÝRINGAR

ALMENNAR SKÝRINGAR SJÁ BL. 1-01
 STEYPA S-250, SEMÉNTINNIHALD = 300kg/M
 STEYPUHULA Í ÓTVEGGJUM = 30mm
 STEYPUHULA Í PLÖTU = 20mm
 BENDISTÁL Ks410

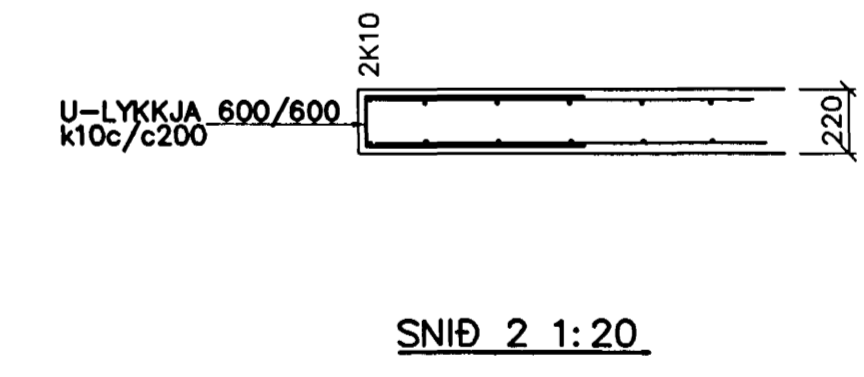

SNID 2 1:20

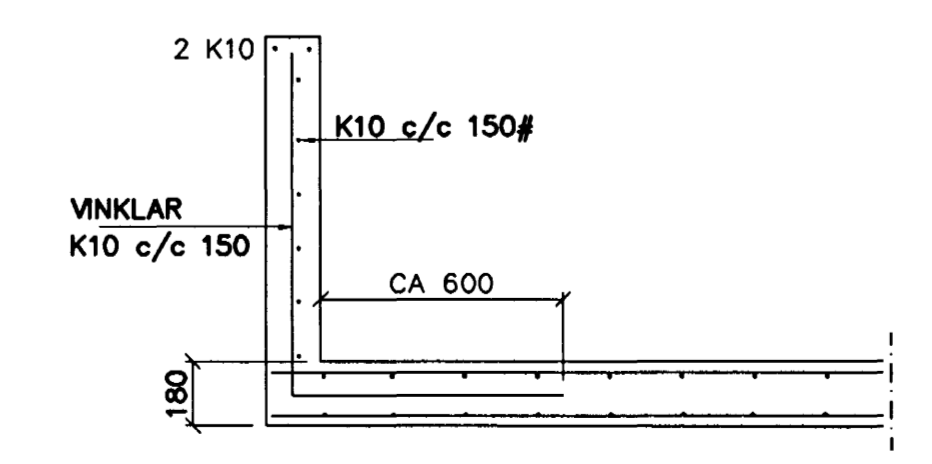

SNID 3 1:20

Br.	Dags.	Eðli breytinga	Sign
DREKAVELLIR 16 HAFNARFIRÐI			
BENDING VEGGJA 1 HÉÐAR BENDING PLÖTU YFIR 1 HÉÐ			
MKV. 1:50 1:20			23 MAI 2005
DAGS. APRIL. 2005			
VERK NR. 2507			
TEIKN. NR. 1-02			
HANNAD SIG. ÞORLEIFSS. KT. 241148-3009			
TEIKNAD G.H.			
YFIRFARID			
TÆKNIÞJÓNUSTA SIGURDAR ÞORLEIFSSONAR ehf			
STRANDGÖTU 11 220 HAFNARFIRÐI			
SÍMI 555-4255 FAX 565-2875			
E-mail taekniþjonusta@islandia.is			
kt: 440693-2539			

Handwritten signature