

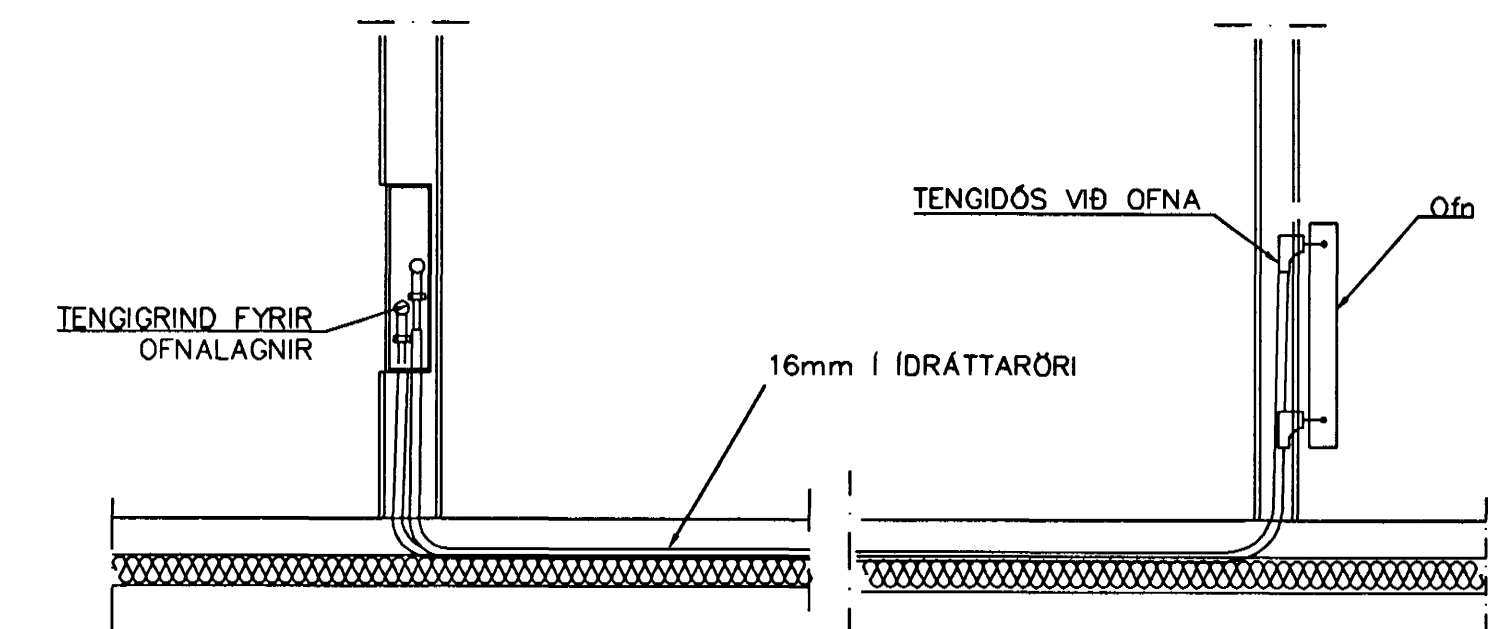


OFN NR.	STADUR DREKAVELLIR 16	HITABÖRF WÖTT	MESTA LENGD	MESTA HÆÐ
101	BAÐ	450	600	600
102	BÍLGEYMSLA	2.000	2000	600
103	HJÓN	1.120	1500	600
104	ANDD	630	800	600
105	HERB	840	1500	600
106	STOFA/BORDST	1.330	1800	400
107	STOFA/BORDST	1.120	2600	400
108	STOFA/BORDST	1.110	1300	600
109	pVOTTUR	550	600	600
110	pVOTTUR	550	600	600
111	STOFA/BORDST	1.110	1300	600
112	STOFA/BORDST	1.330	2600	400
113	STOFA/BORDST	1.120	1800	400
114	HERB	840	1500	600
115	ANDD	630	800	600
116	HERB	790	1500	600
117	HJÓN	1.270	1500	600
118	BÍLGEYMSLA	2.000	2000	600
119	BAÐ	450	600	600
201	BAÐ	610	600	600
202	HJÓN	1.780	2500	600
203	HERB	1.650	1500	600
204	HERB	1.100	1500	600
205	ANDD	630	800	600
206	HERB	960	1500	600
207	STOFA/BORDST	1.270	1800	400
208	STOFA/BORDST	1.510	2600	400
209	STOFA/BORDST	1.220	1300	600
210	pVOTTUR	680	600	600
211	pVOTTUR	680	600	600
212	STOFA/BORDST	1.220	1300	600
213	STOFA/BORDST	1.510	2600	400
214	STOFA/BORDST	1.270	1800	400
215	HERB	960	1500	600
216	ANDD	630	800	600
217	HERB	1.100	1500	600
218	HERB	1.650	1500	600
219	HJÓN	1.780	2500	600
220	BAÐ	610	600	600
SAMTALS=		42.060		

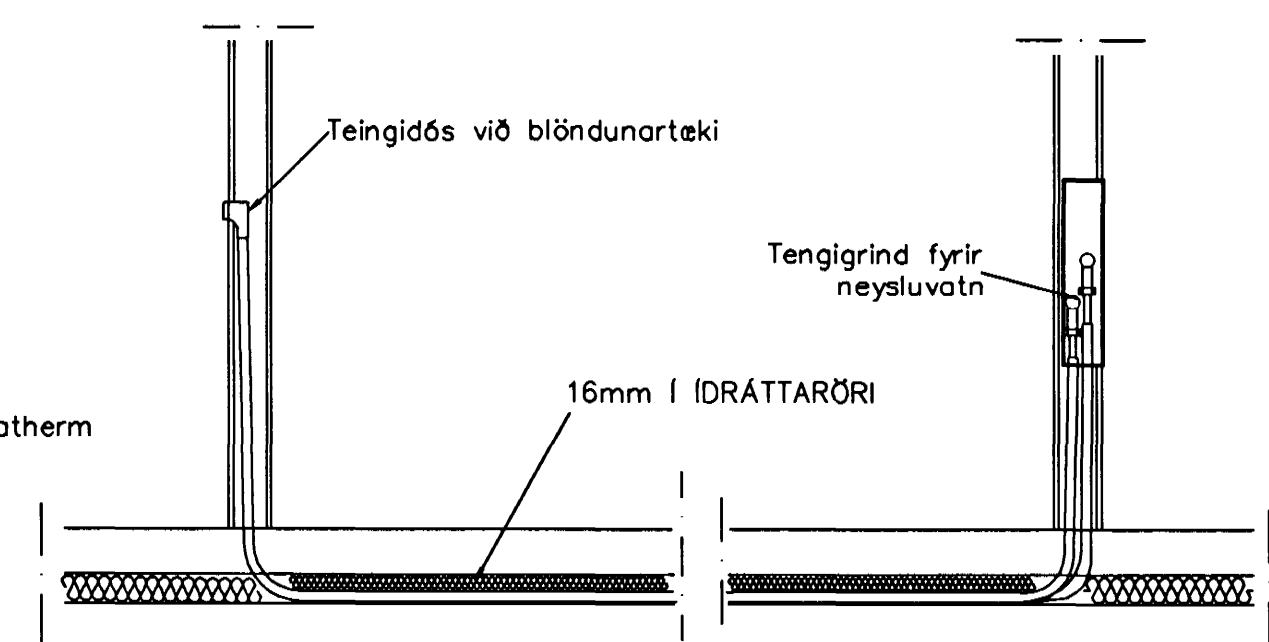

TENGING OFNALAGNALAGNA 1:20

GRUNNMYND 1 HÆÐAR 1:50

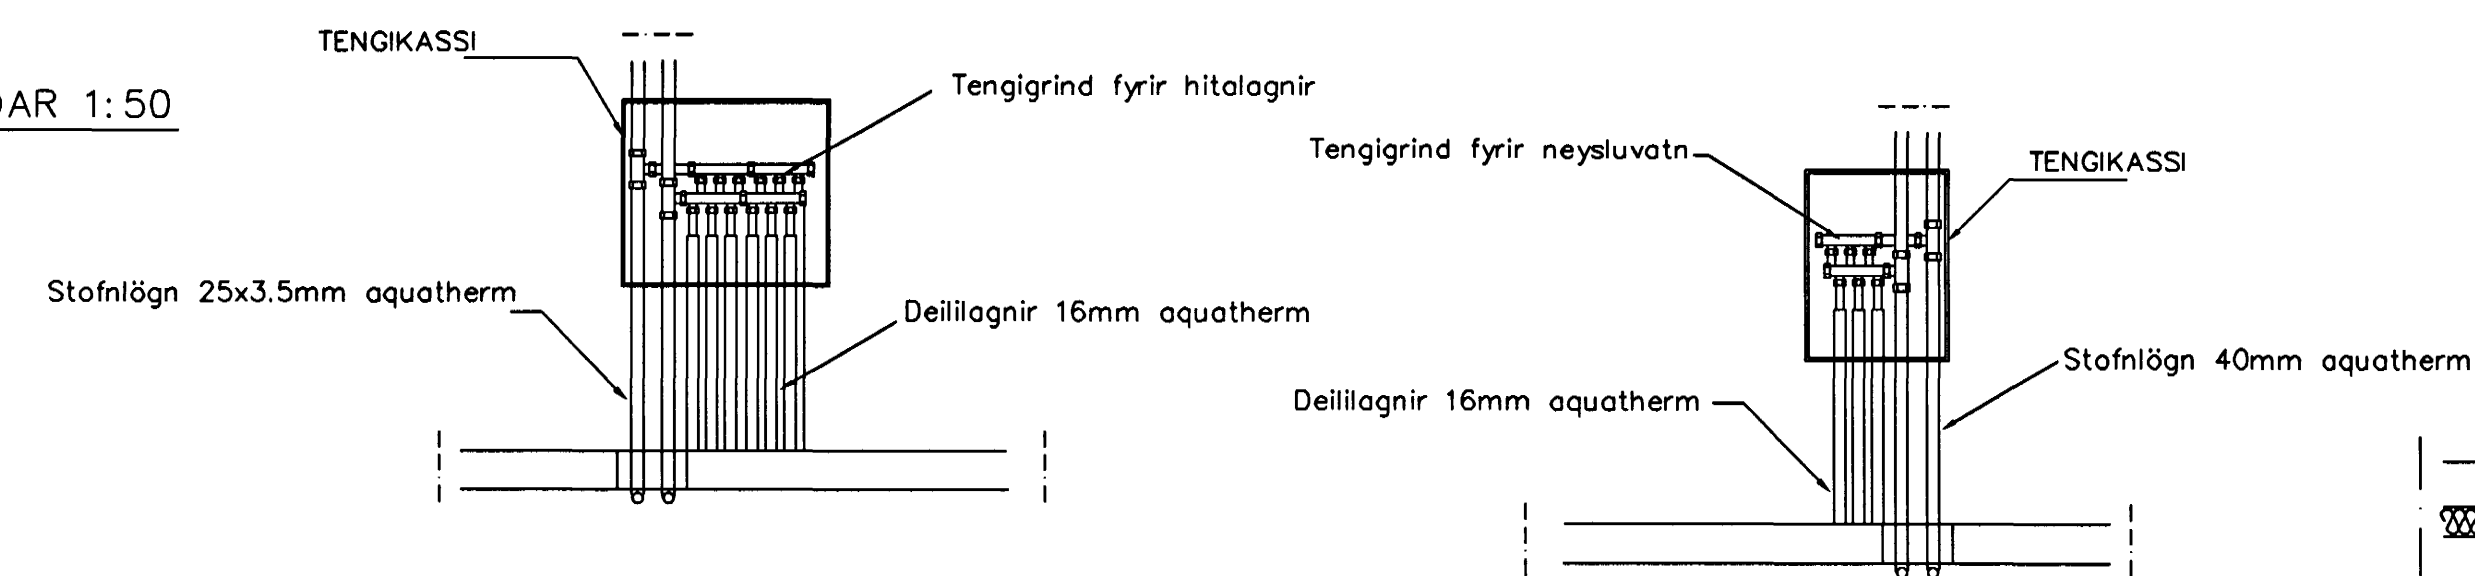

TENGING NEYSLUVATNSLAGNA 1:20

Br.	Dags.	Eðli breytinga	Sign.
DREKAVELLIR 16 HAFNARFIRÐI			
HITA-VATNS OG FRÁRENNSLISLAGNIR 1 HÆÐAR			
<small>Byggingafulltrúi Hafnarfirði</small> <small>Atvörun</small>			
MKV. 1:50 1:20			
DAGS. MAÍ. 2005			
VERK NR. 2504			
TEIKN. NR. 2-05			
HANNAÐ SIG. ÞORLEIFSS. KT. 241148-3009			
TEIKNAD G.H.			
YFIRFARIÐ			
TÆKNIPJÓNUSTA SIGURDAR ÞORLEIFSSONAR ehf STRANDGÖTU 11 220 HAFNARFIRÐI Sími 555-4255 FAX 565-2875 E-mail taeknihjonusta@islandia.is kt: 440693-2539			