

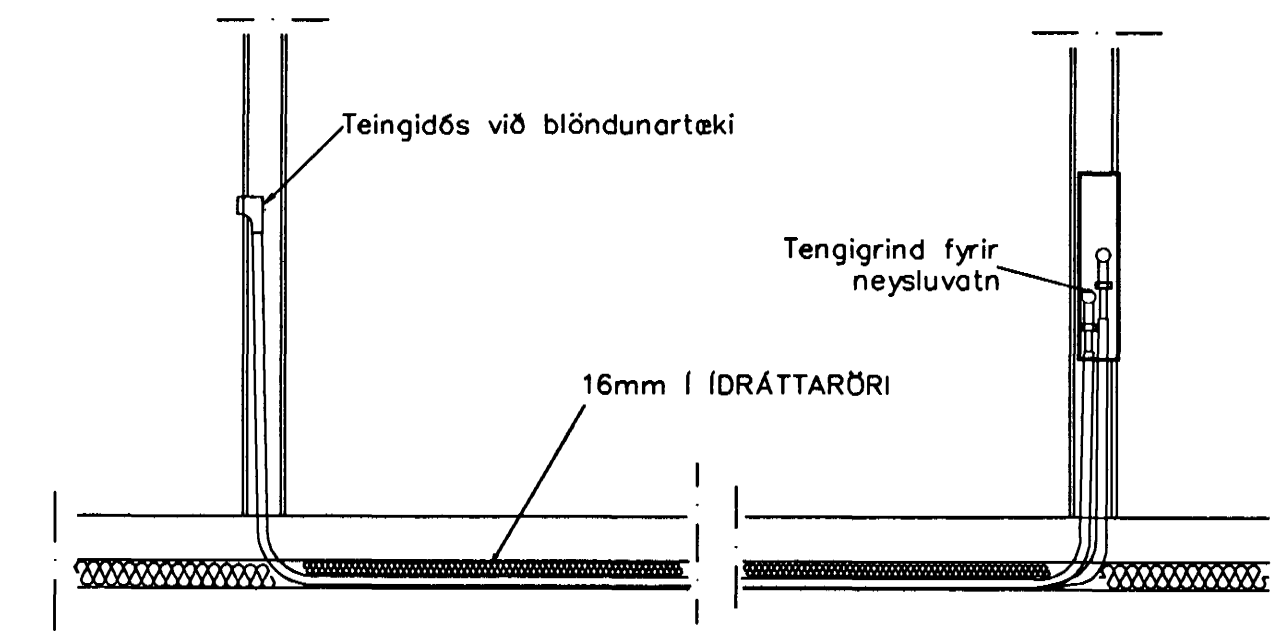
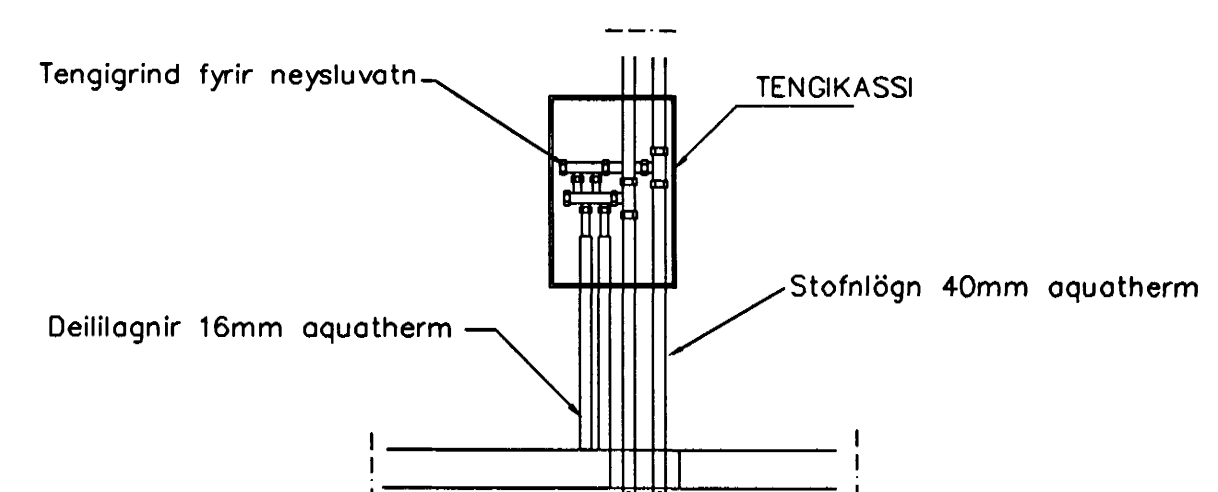


GRUNNMYND 2 HÆÐAR 1:50

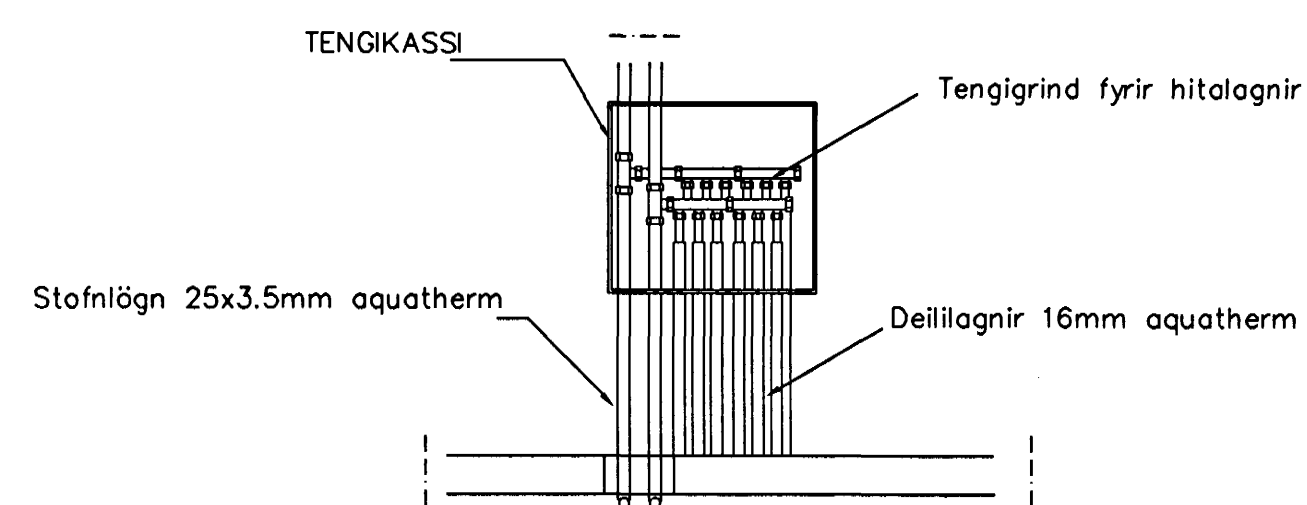

TENGING NEYSLUVATNSLAGNA 1:20

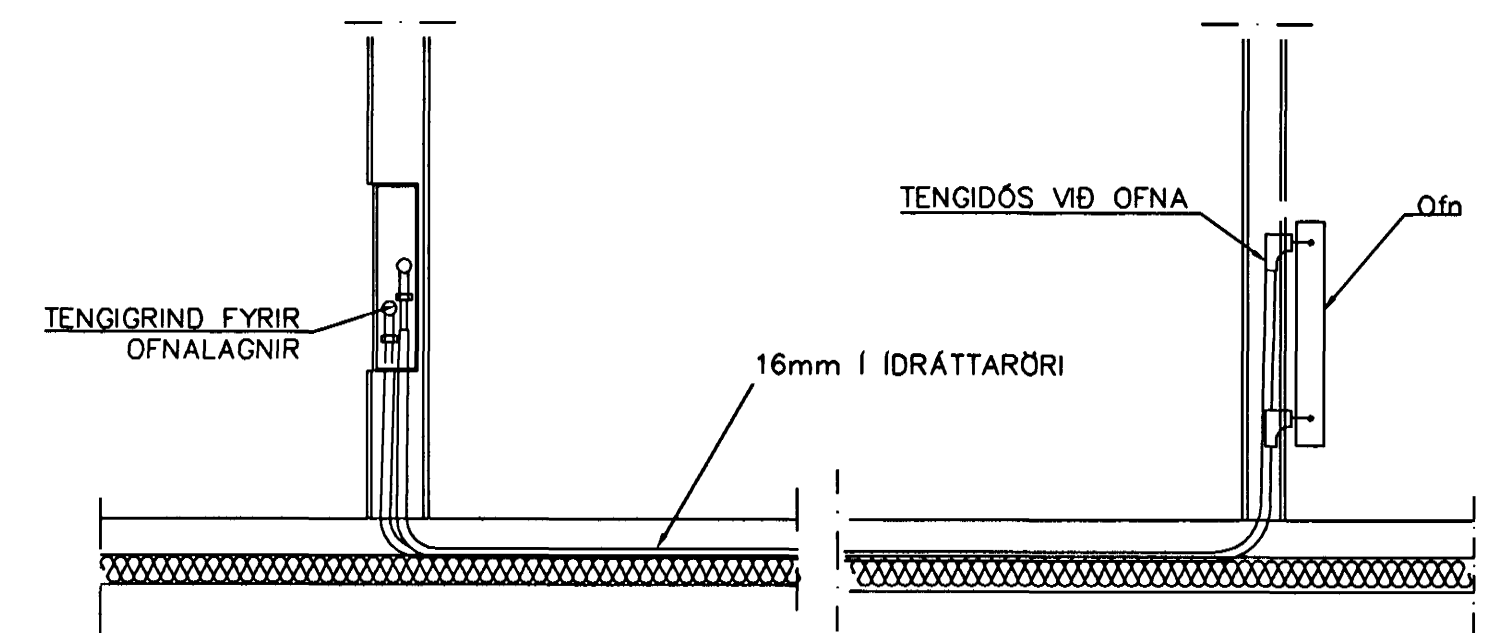

TENGING OFNALAGNALAGNA 1:20

Br.	Dags.	Eðli breytinga	Sign.
<b>DREKAVELLIR 16 HAFNARFIRÐI</b>			
HITA-VATNS OG FRÆRENNISLAGNIR 2 HÆÐAR			
MKV. 1:50 1:20			23 MAÍ, 2005
DAGS. MAÍ. 2005			
VERK NR. 2504			
TEIKN. NR. 2-08			
HANNAÐ SIG. ÞORLEIFSS. KT. 241148-3009			
TEIKNAD G.H.			
YRIRFARID			
<b>TEIKNIÞJÓNUSTA</b> SIGURDAR ÞORLEIFSSONAR ehf STRANDGÖTU 11 220 HAFNARFIRÐI Sími 555-4255 FAX 565-2875 E-mail taeknihjonusta@islandia.is kt: 440693-2539			