



KENNISNIÐ 1.
M=1:20

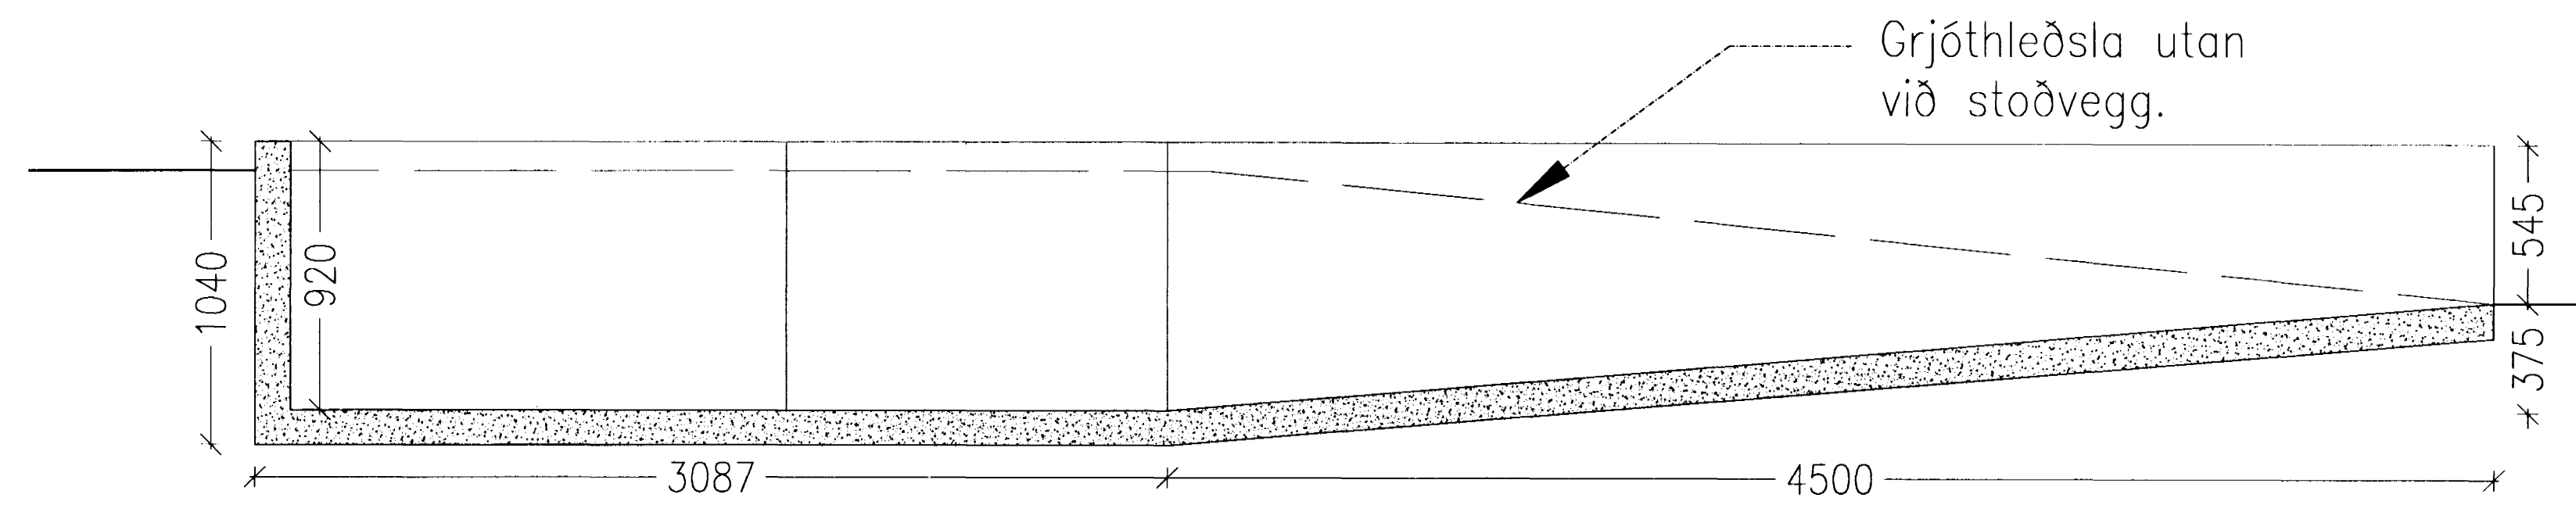


KENNISNIÐ 3.
M=1:20

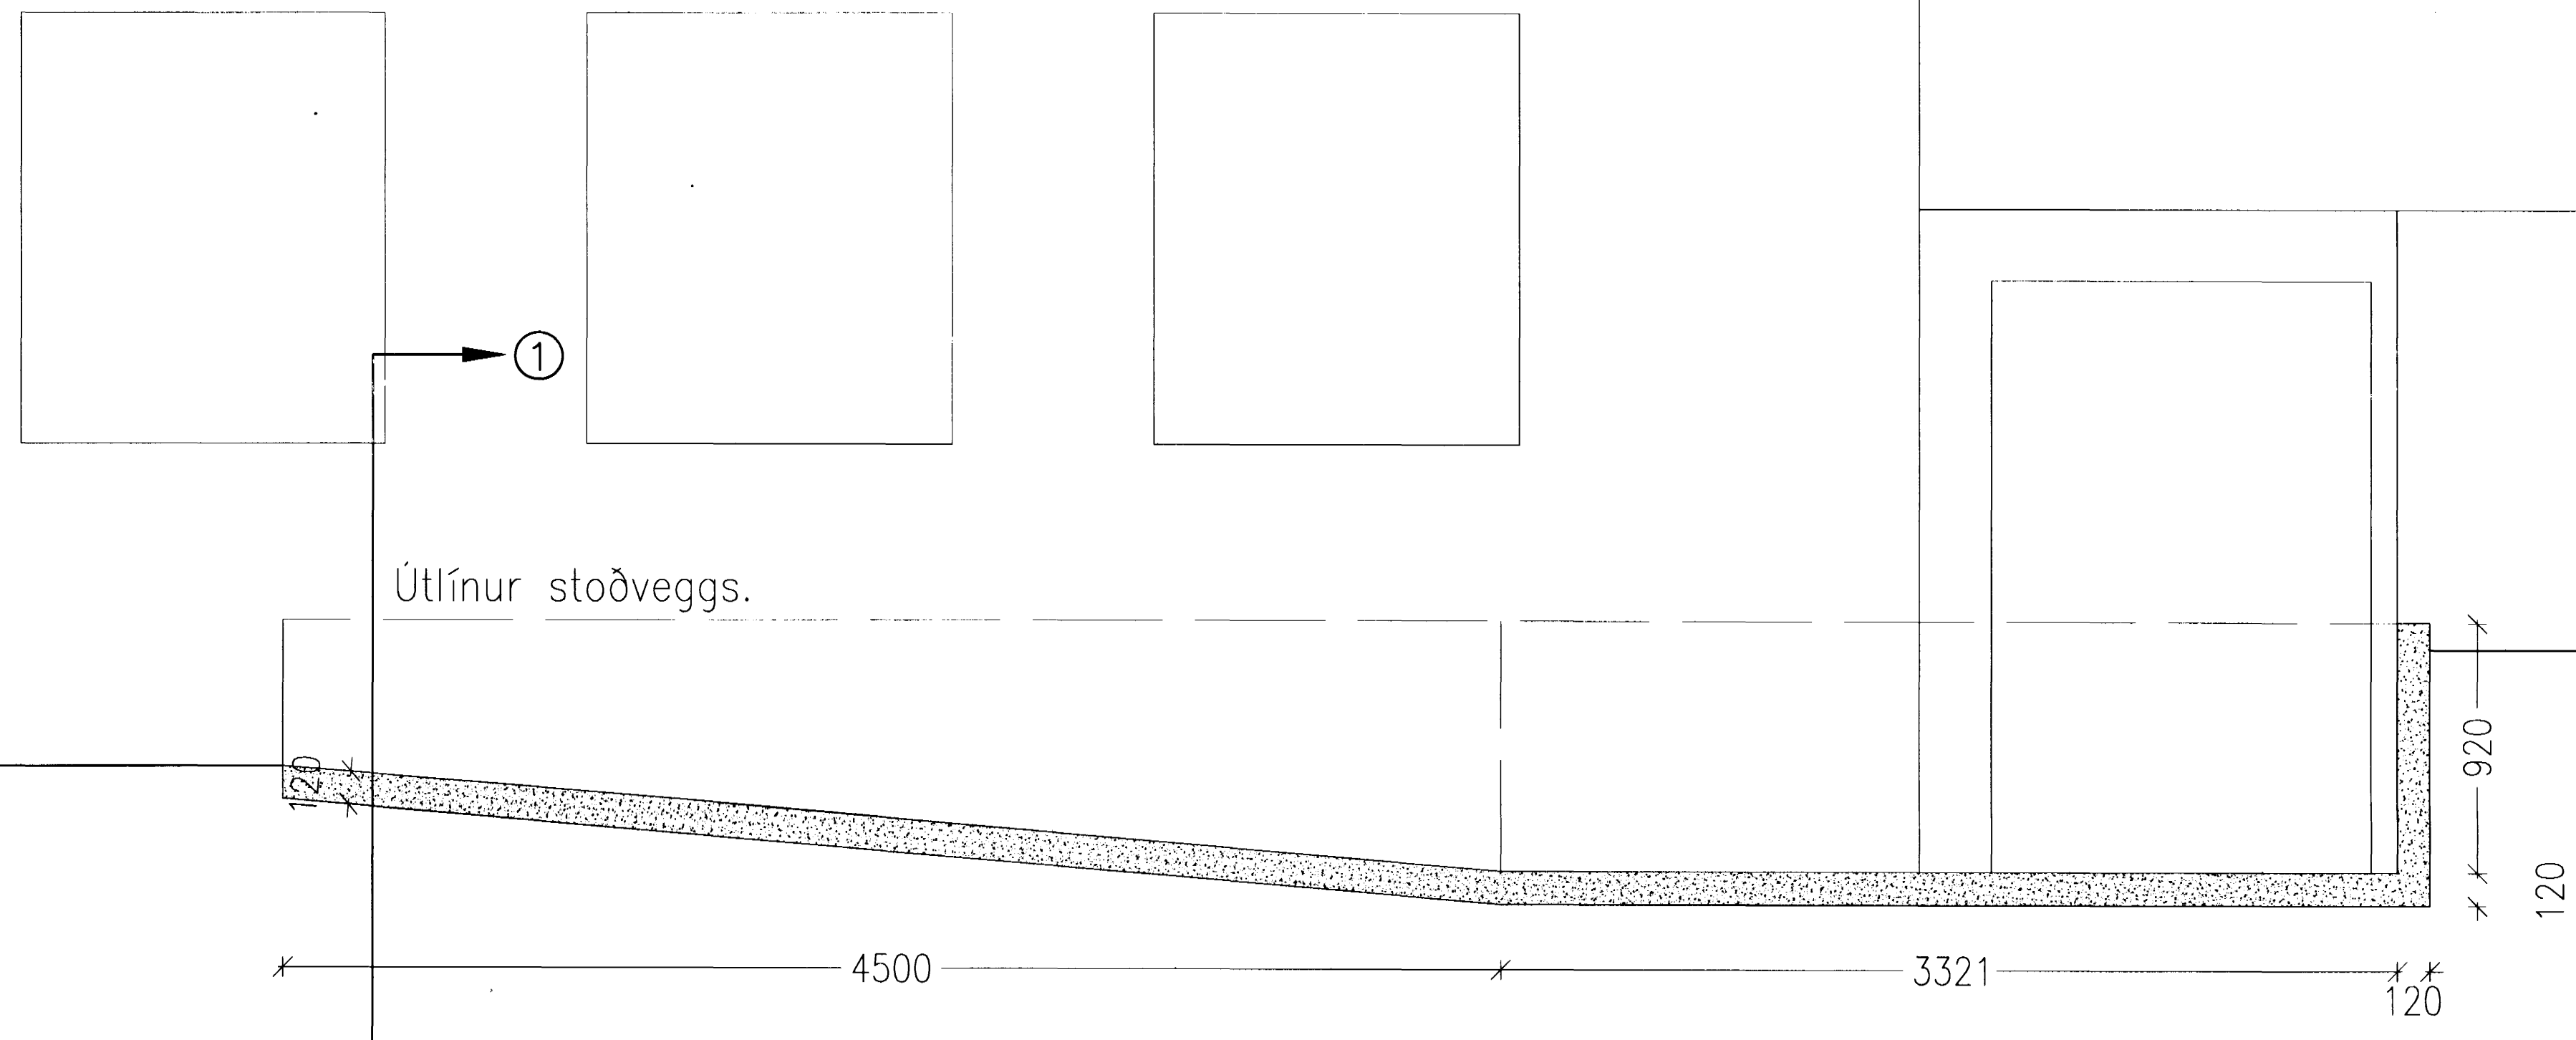

KENNISNIÐ 2.
M=1:20

C:
B:
A:
BREYTINGAR: _____ DAGS: _____

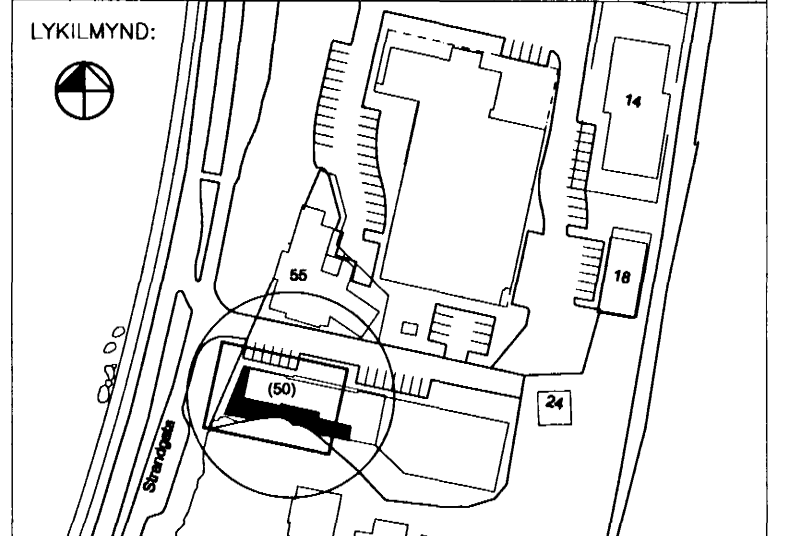

VERKKAUPI:

FJÖRUKRÁIN ehf.
VIKING HOTEL.
Strandgötu 57.
220 Hafnarfirði.



BYGGINGARHLUTI: HELLIR

VERKTEIKNING
RAMPUR.

VERK: FJÖR-0408 TEIKNINGANR: A-0212
KVARDI: 1:20 TEIKNAD: PMM
DAGS: 22.03.2005. SKRÁ: A-0212.dwg

ÚTI **INNI**

ARKITEKTAR

HINGHOLTSSTRÆTI 27 101 REYKJAVÍK
SÍMAR 5527680 & 5627680 FAX 5527681
NETFANG ul@ul.is
VEFFANG http://www.ul.is

BALDUR Ó. SVAVARSSON ARKITEKTAR FAI

120357-5148

JÓN ÞÓR ÞORHALDSSON ARKITEKTAR FAI

021258-7578

23 MAI 2005

A-0212