

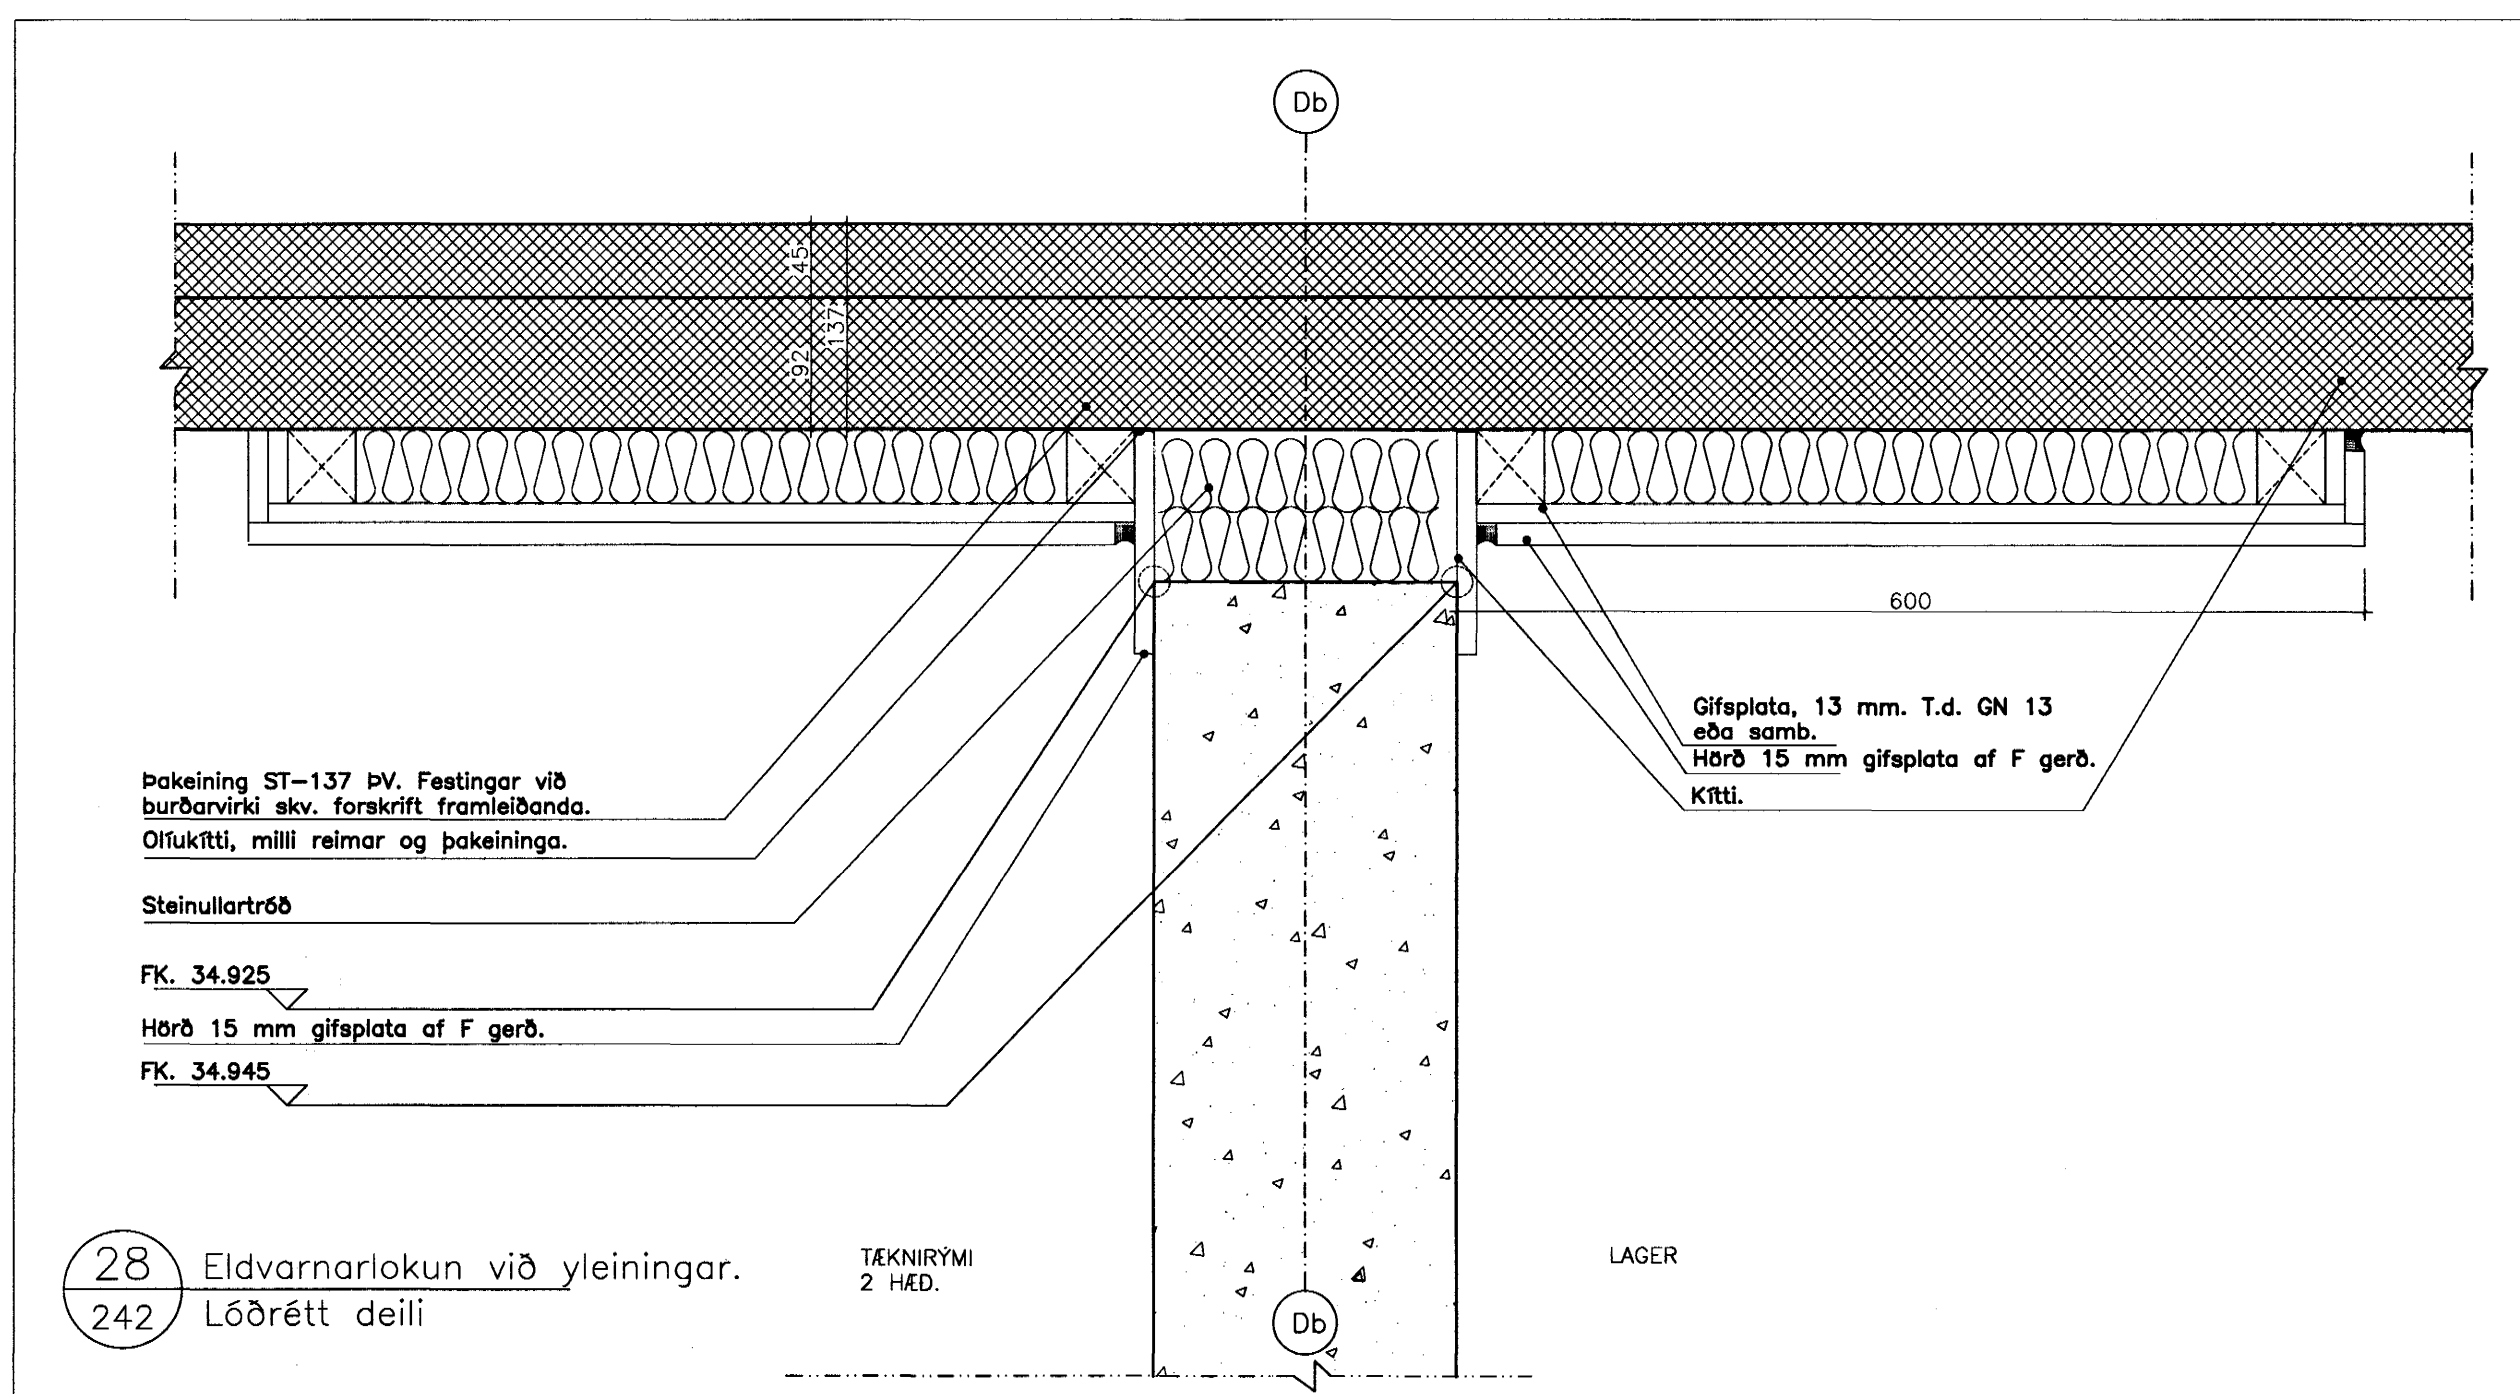


28 Eldvarnarlokun við yleiningar.
242 Lóðrétt deili

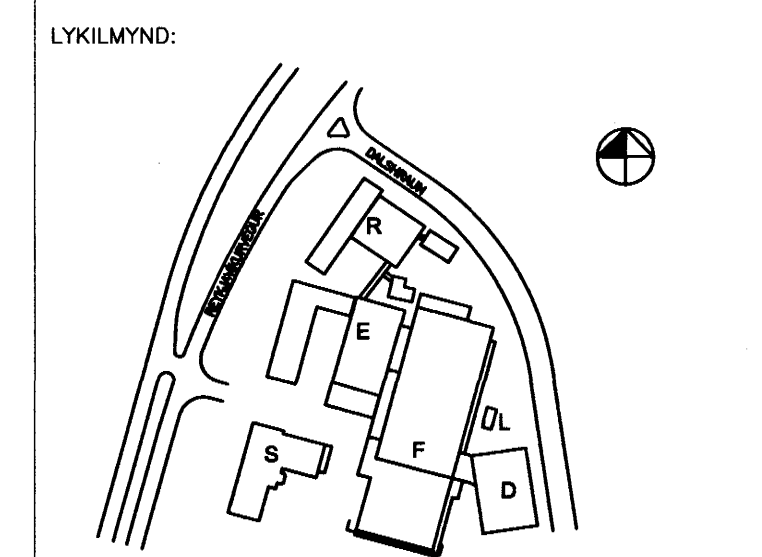

28 Eldvarnarlokun við yleiningar.
242 Lóðrétt deili

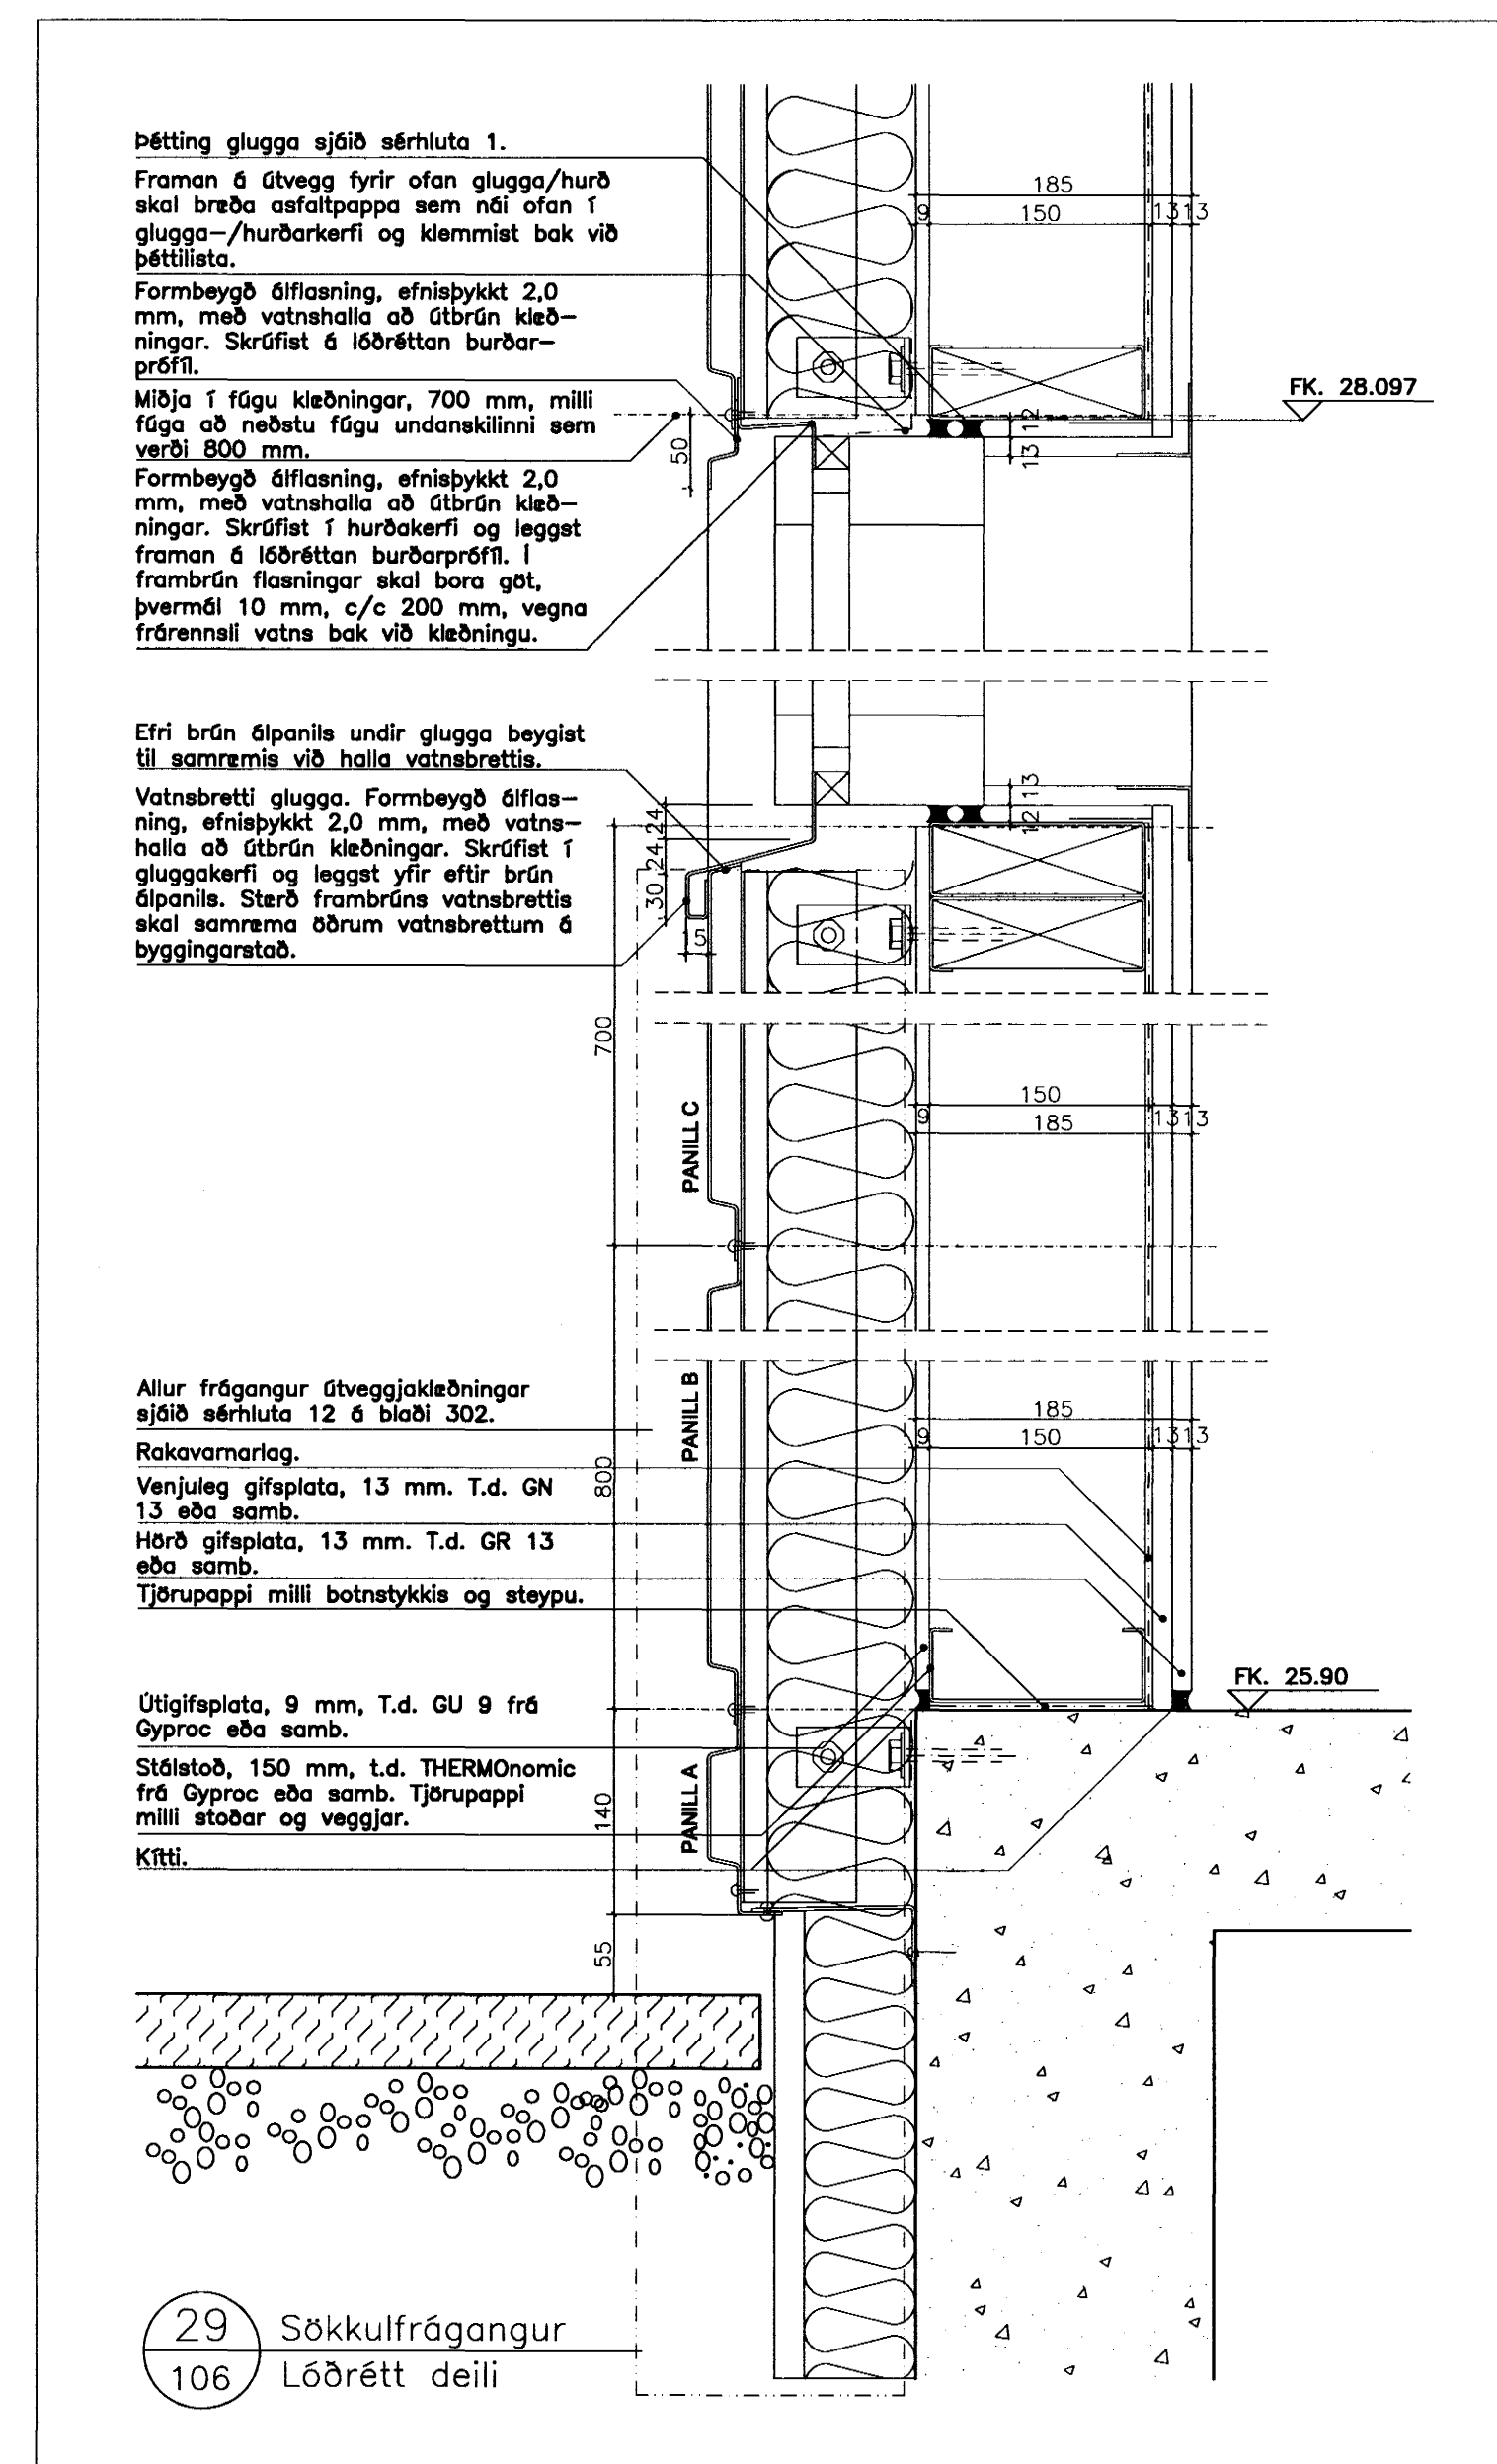

actavis
REYKJAVIKURVEGUR 78
BYGGINGARHLUTI: F-VERKSMIDJJA
MATSHLUTI: 223-1528 / 07
VERKTEIKNING
Lóðréttir sérhlutar 28 og 29.
Byggingatúlltrúi Háfréttir
Algreitt þann
24 MAI 2005
VERK: DELT-0416 DAGS: 17.01.2005.
KVARDI: 1:5 TEIKNAD: 08/pmm
SKRA: A-0310.dwg
ÚTI INNI
ARKITEKTAR
ÞINGHOLTSSTRETI 27 101 REYKJAVIK
SÍMAR 5527660 & 5627660 FAX 5527661
NETFANG ui@ui.is
VEFANG http://www.ui.is
BALDUR Ó. SVAVARSSON ARKITEKTAR FAI
120357-5149
JON ÞÓR ÞORVALDSSON ARKITEKTAR FAI
021256-7579
TEIKNINGANR: A-F-0312 BREYTING:

VERK: DELT-0416 DAGS: 17.01.2005.
KVARDI: 1:5 TEIKNAD: 08/pmm
SKRA: A-0310.dwg

ÚTI INNI
ARKITEKTAR
ÞINGHOLTSSTRETI 27 101 REYKJAVIK
SÍMAR 5527660 & 5627660 FAX 5527661
NETFANG ui@ui.is
VEFANG http://www.ui.is
BALDUR Ó. SVAVARSSON ARKITEKTAR FAI
120357-5149
JON ÞÓR ÞORVALDSSON ARKITEKTAR FAI
021256-7579
TEIKNINGANR: A-F-0312 BREYTING: