




SNEIDING A-A  
1:5

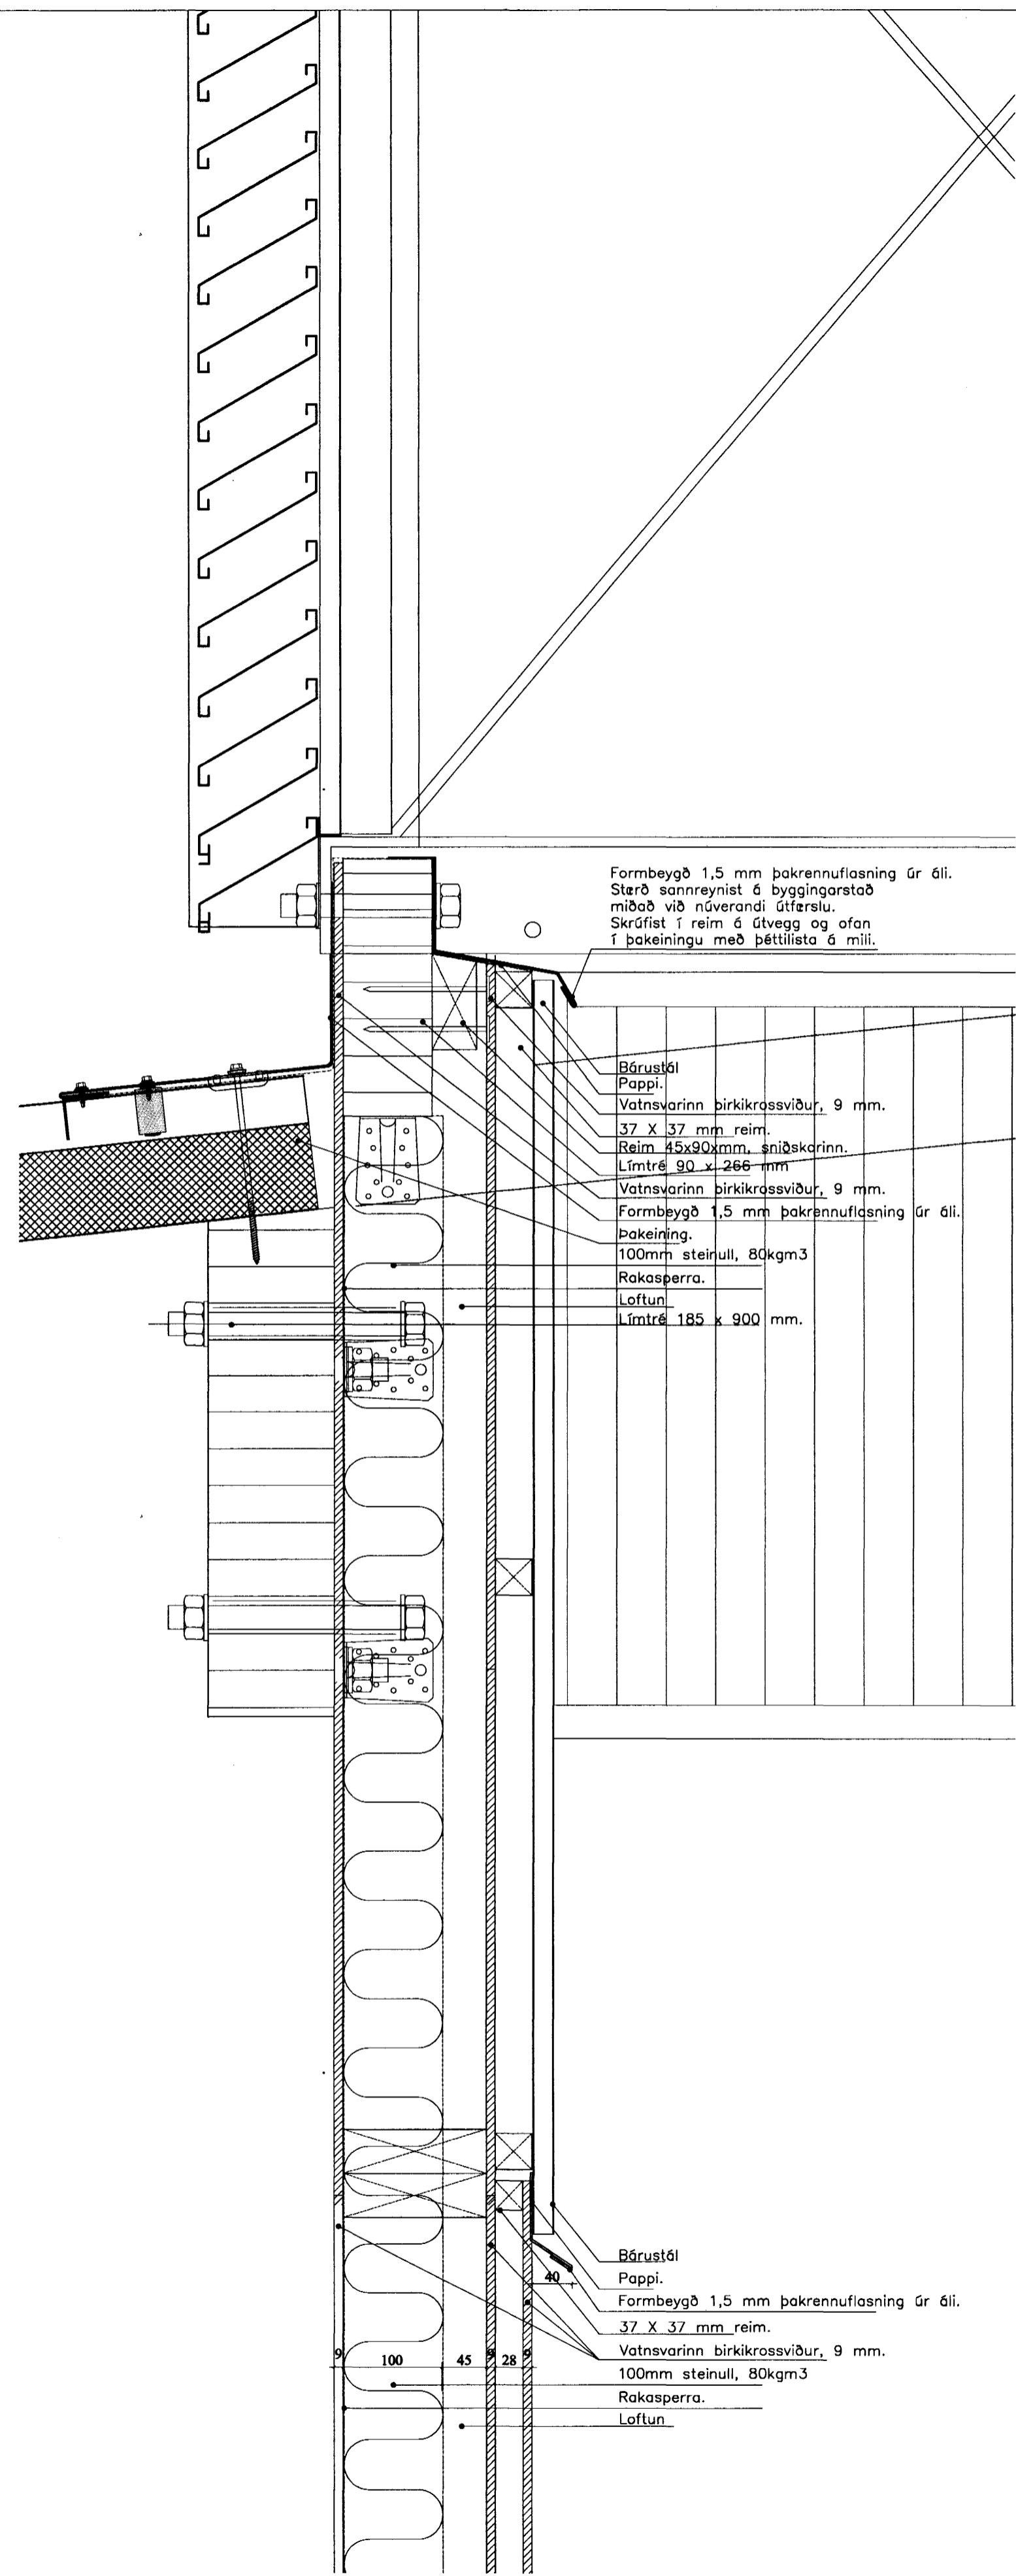

SNEIDING B-B  
1:5

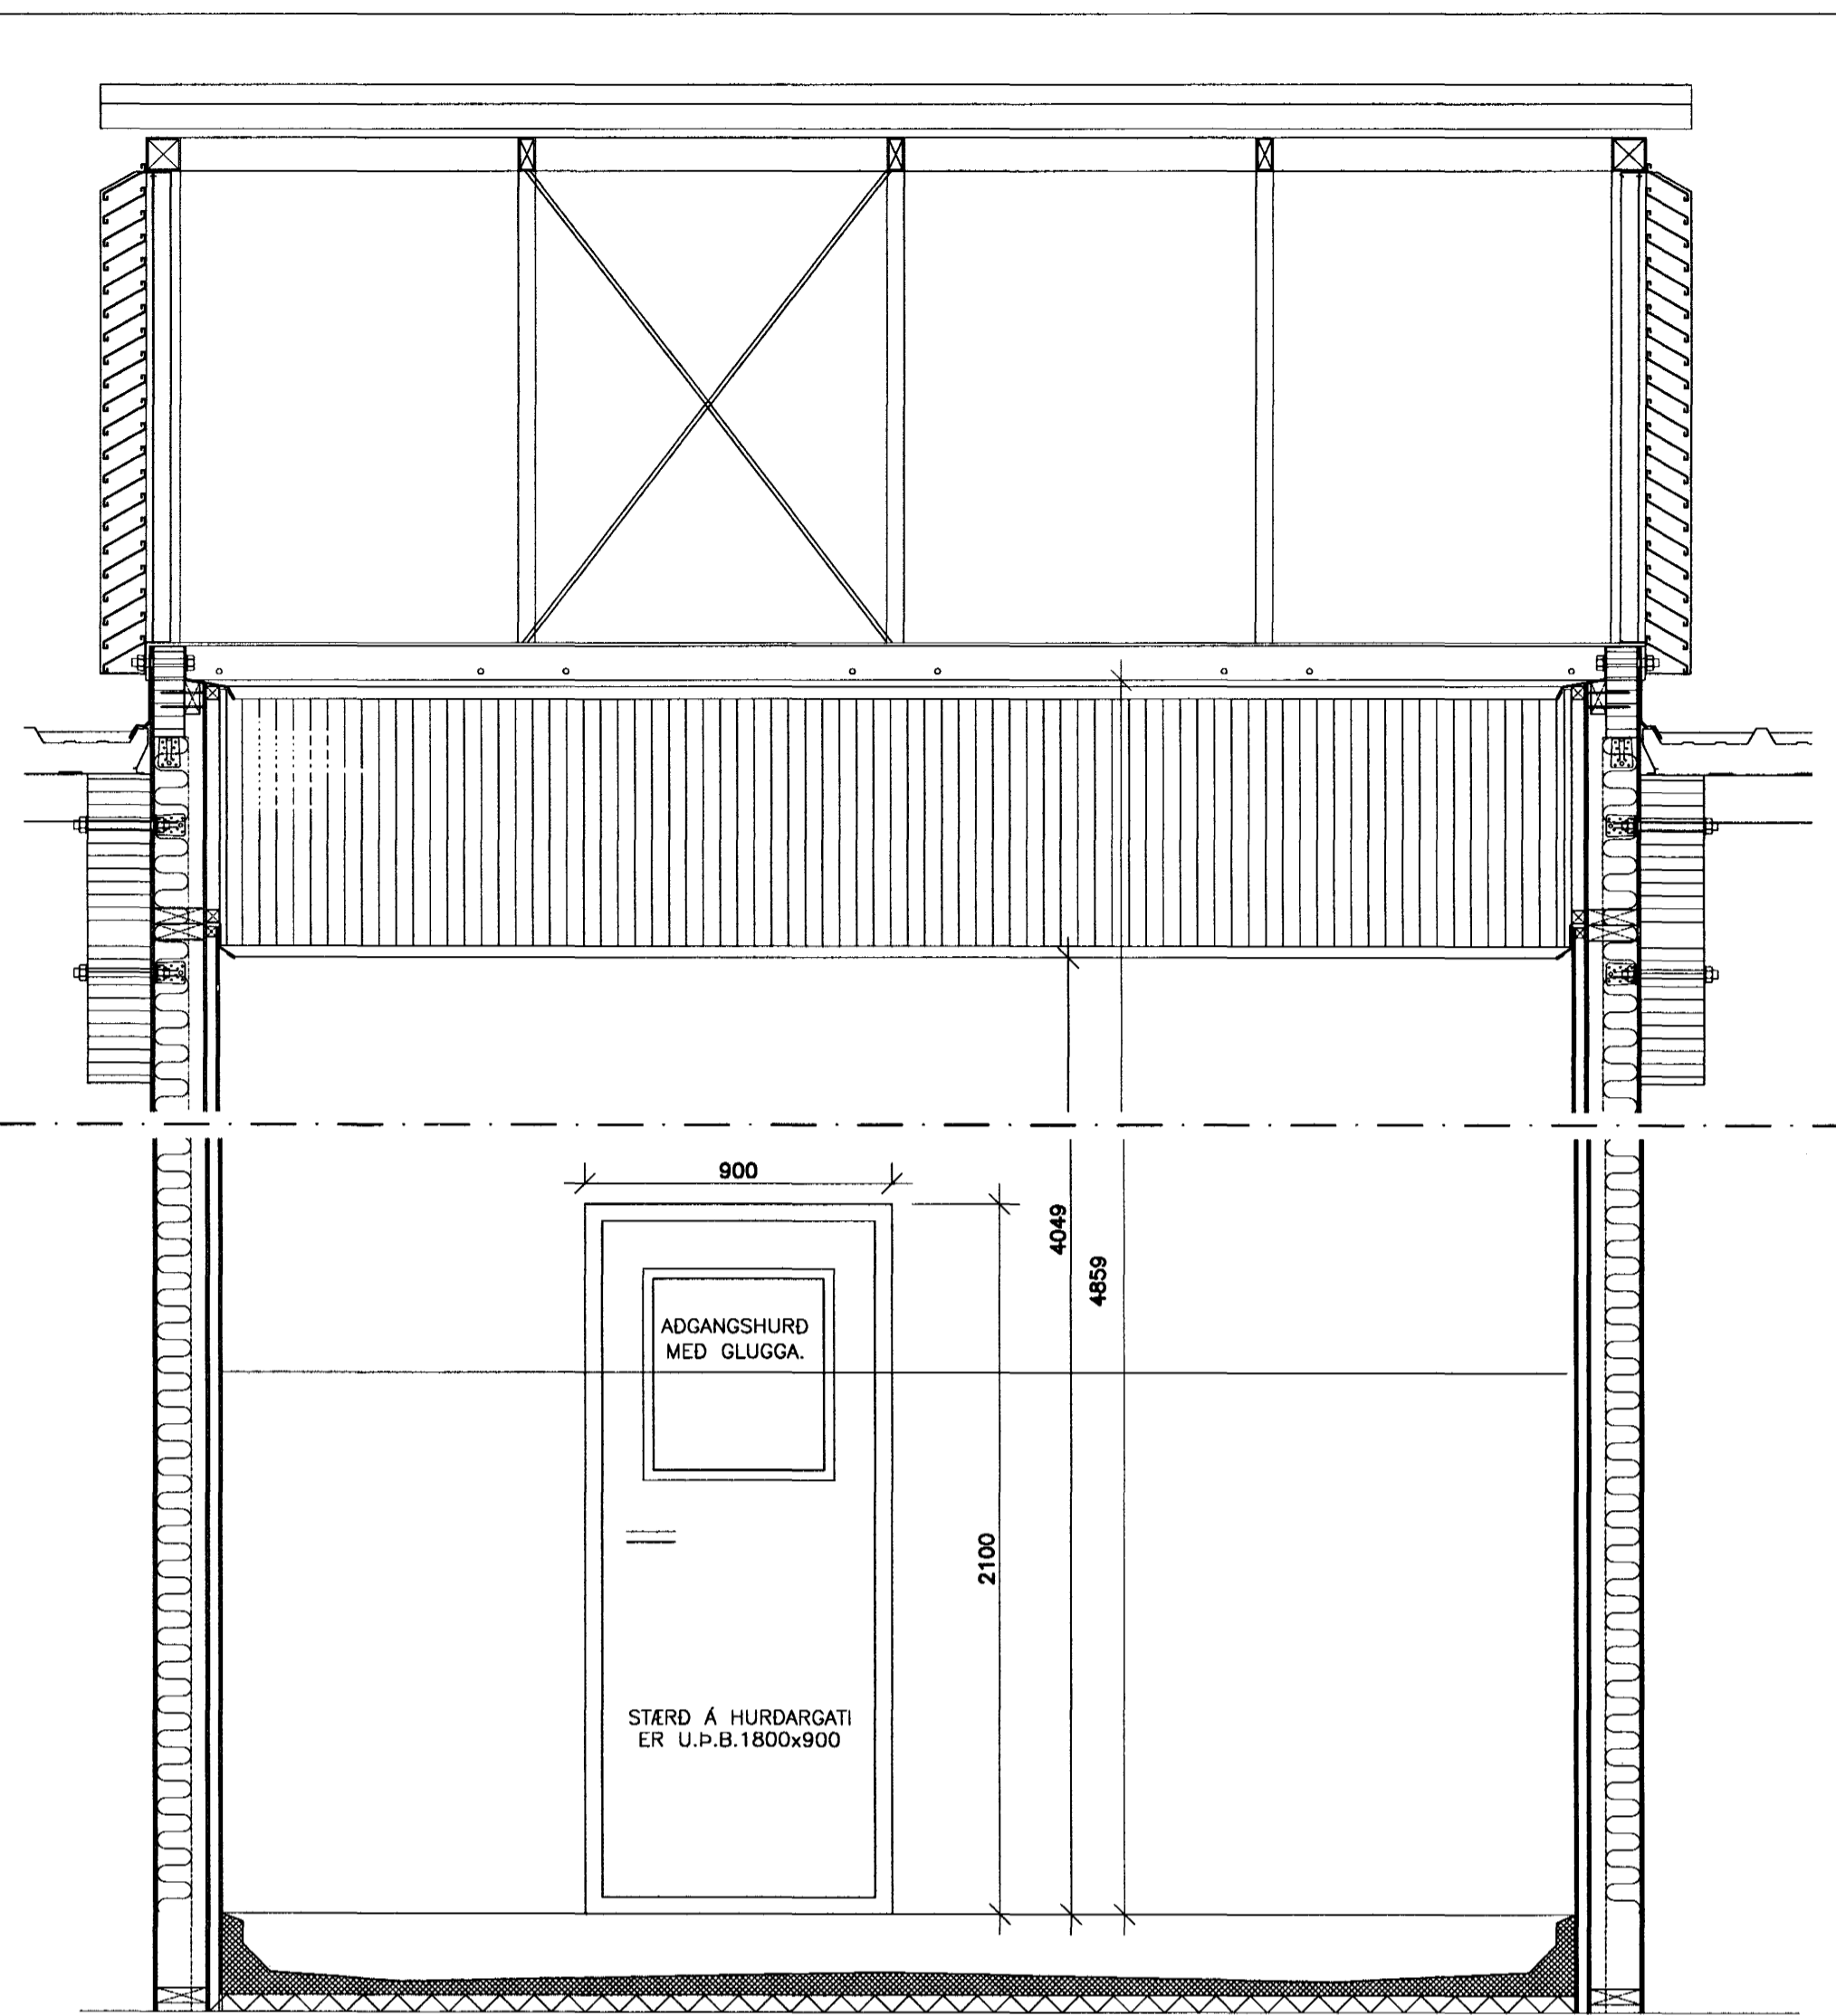


SNEIDING C-C  
1:20

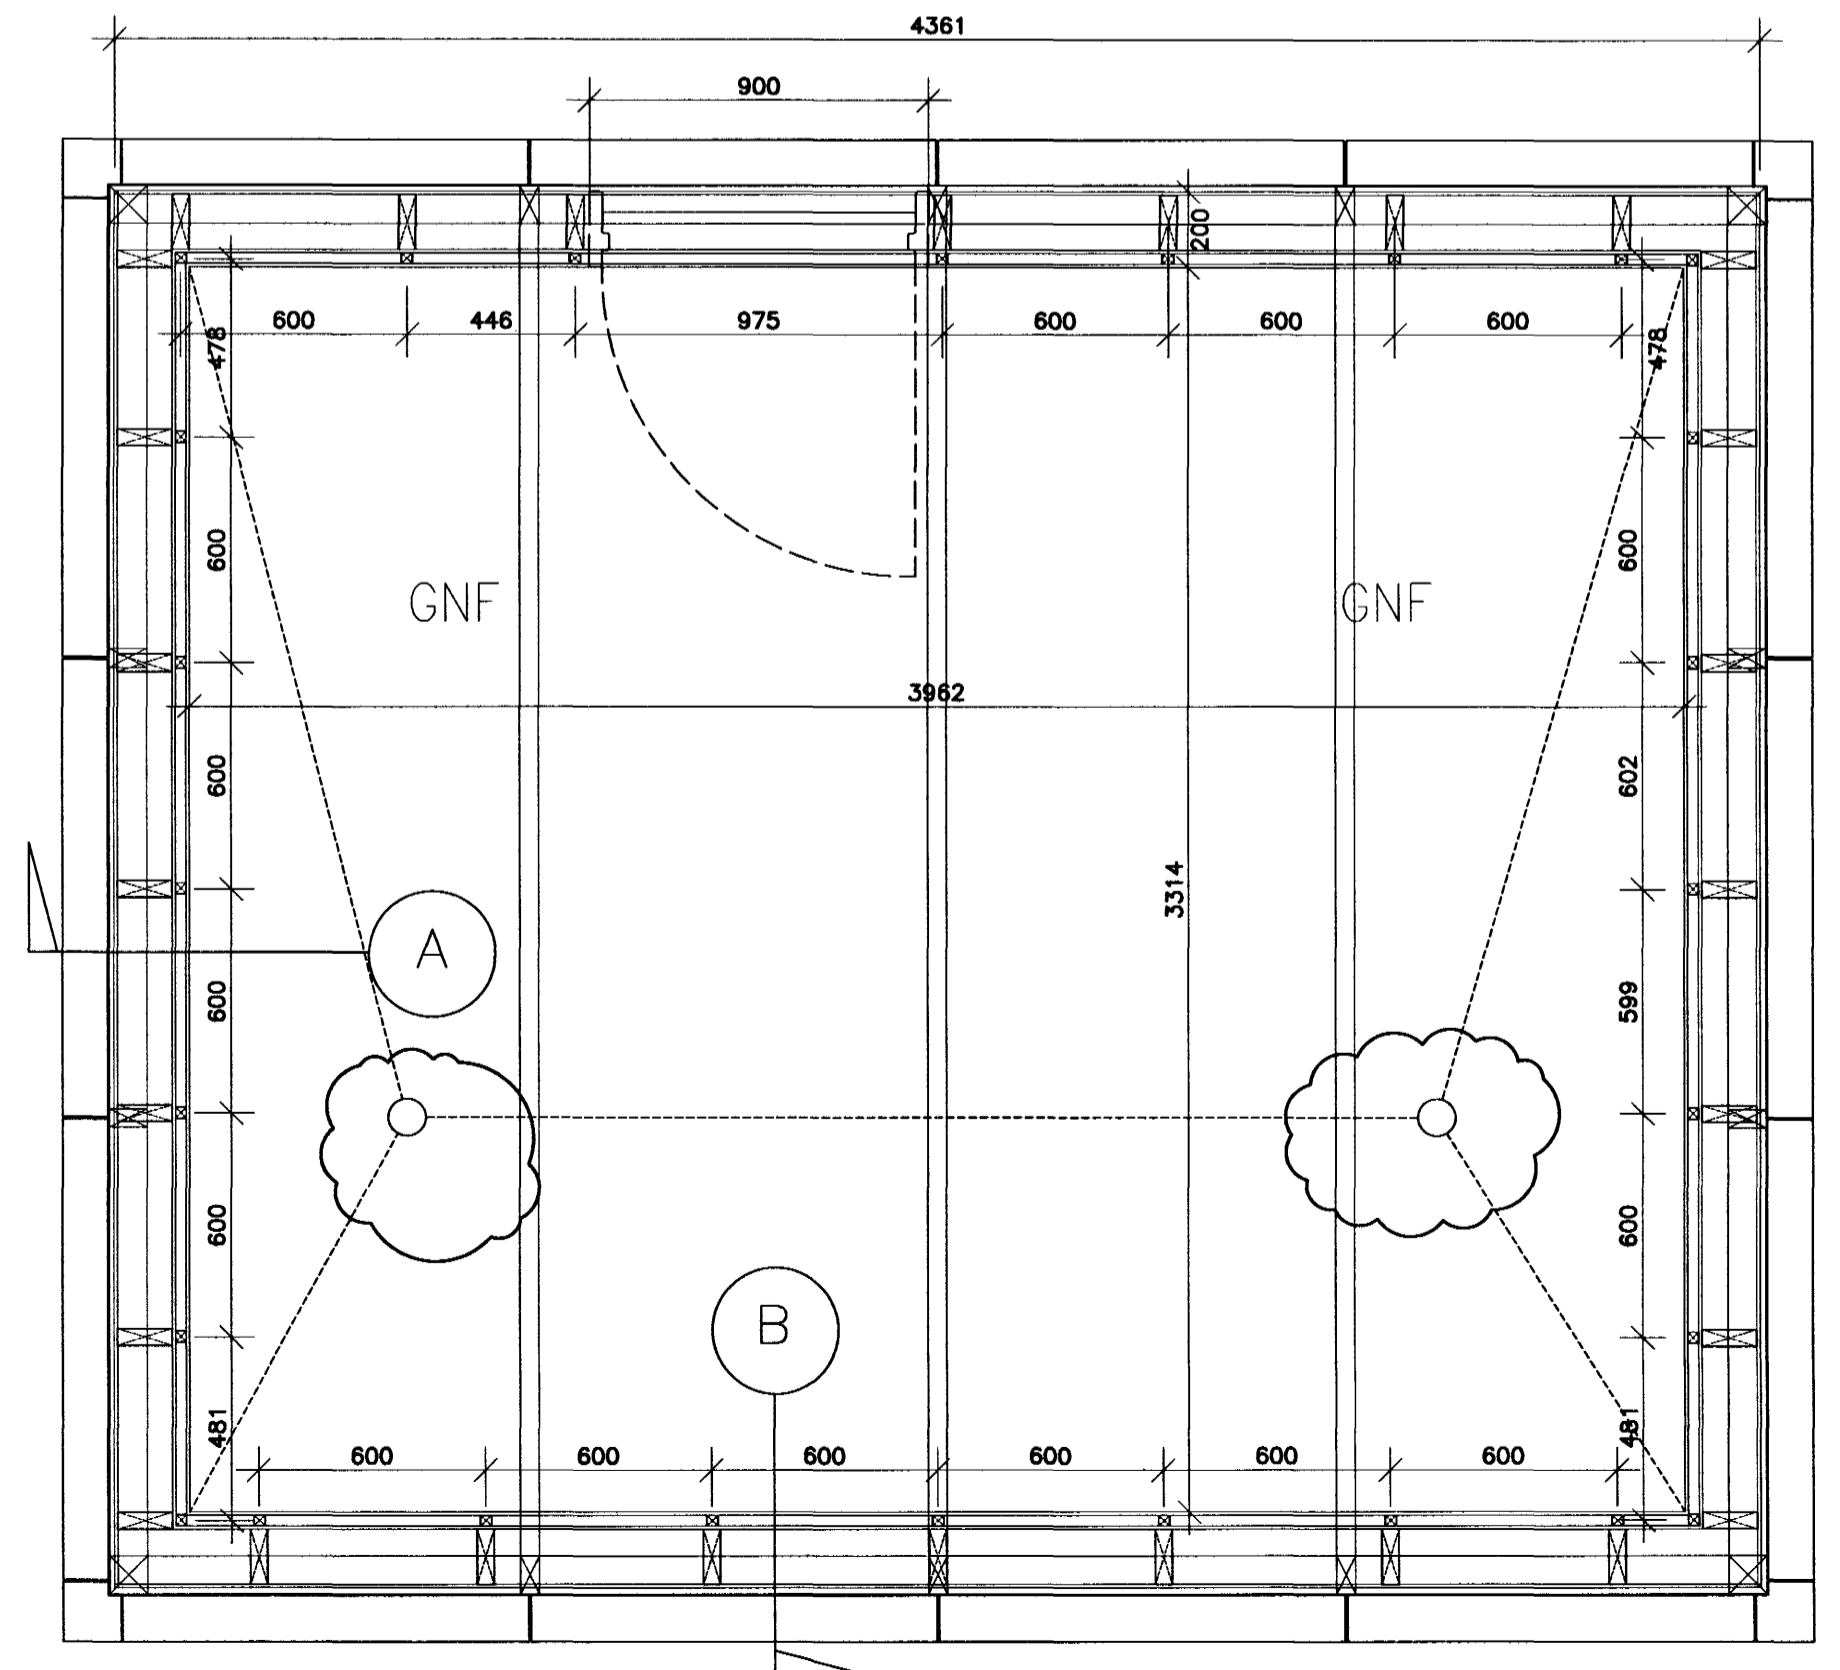

GRUNNMYND  
1:20

D  
C  
B  
A: Bárujónskannur stuttur. Niðurföll ferð. 09.12.2004.  
BREYTINGAR: DAGS:

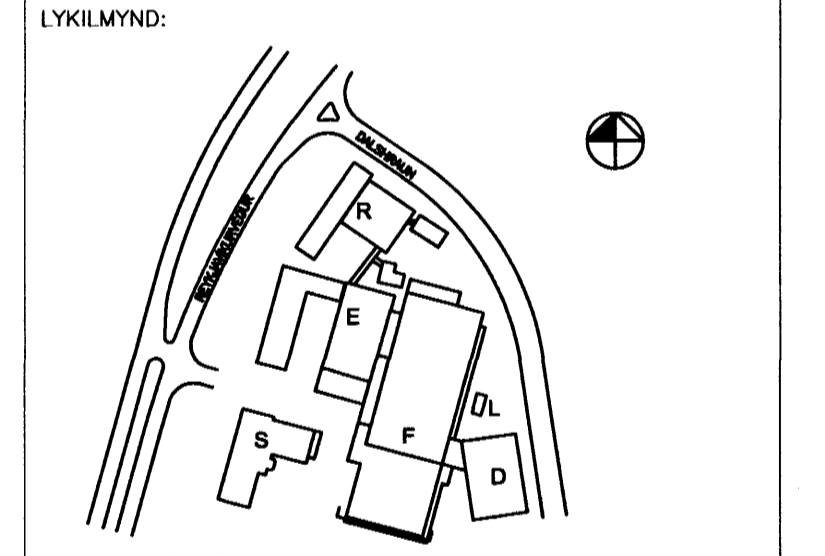

VERKKAUPI:  
**actavis**  
REYKJAVIKURVEGUR 7B  
BYGGINGARHLUTI: F-VERKSMIDJA  
MATSHLUTI: 223-152B / 07  
Byggingafultrúi Hafnarfjarðar  
Algreitt barn  
24 MAI 2005

VERKTEIKNING  
LOFTINNTAK Á ÞAKI  
STOKKUR  
VERK: DELT-0416 DAGS: 01.12.2004.  
KVARDI: 1:5 / 20 TEIKNAD: 08/pmm  
SKRÁ: A-F-0308.dwg

**ÚTI INNI**  
**ARKITEKTAR**  
ÞINGHOLTSSTRETI 27 101 REYKJAVIK  
SÍMAR 5527660 & 5627660 FAX 5527661  
NETFANG ui@ui.is  
VEFFANG http://www.ui.is  
BALDUR Ó. SVAVARSSON ARKITEKTAR FAI  
120357-5148  
JON ÞÓR ÞORVALDSSON ARKITEKTAR FAI  
021256-7579  
TEIKNINGANR: **A-F-0306** BREYTING: **A**