




SUÐUR

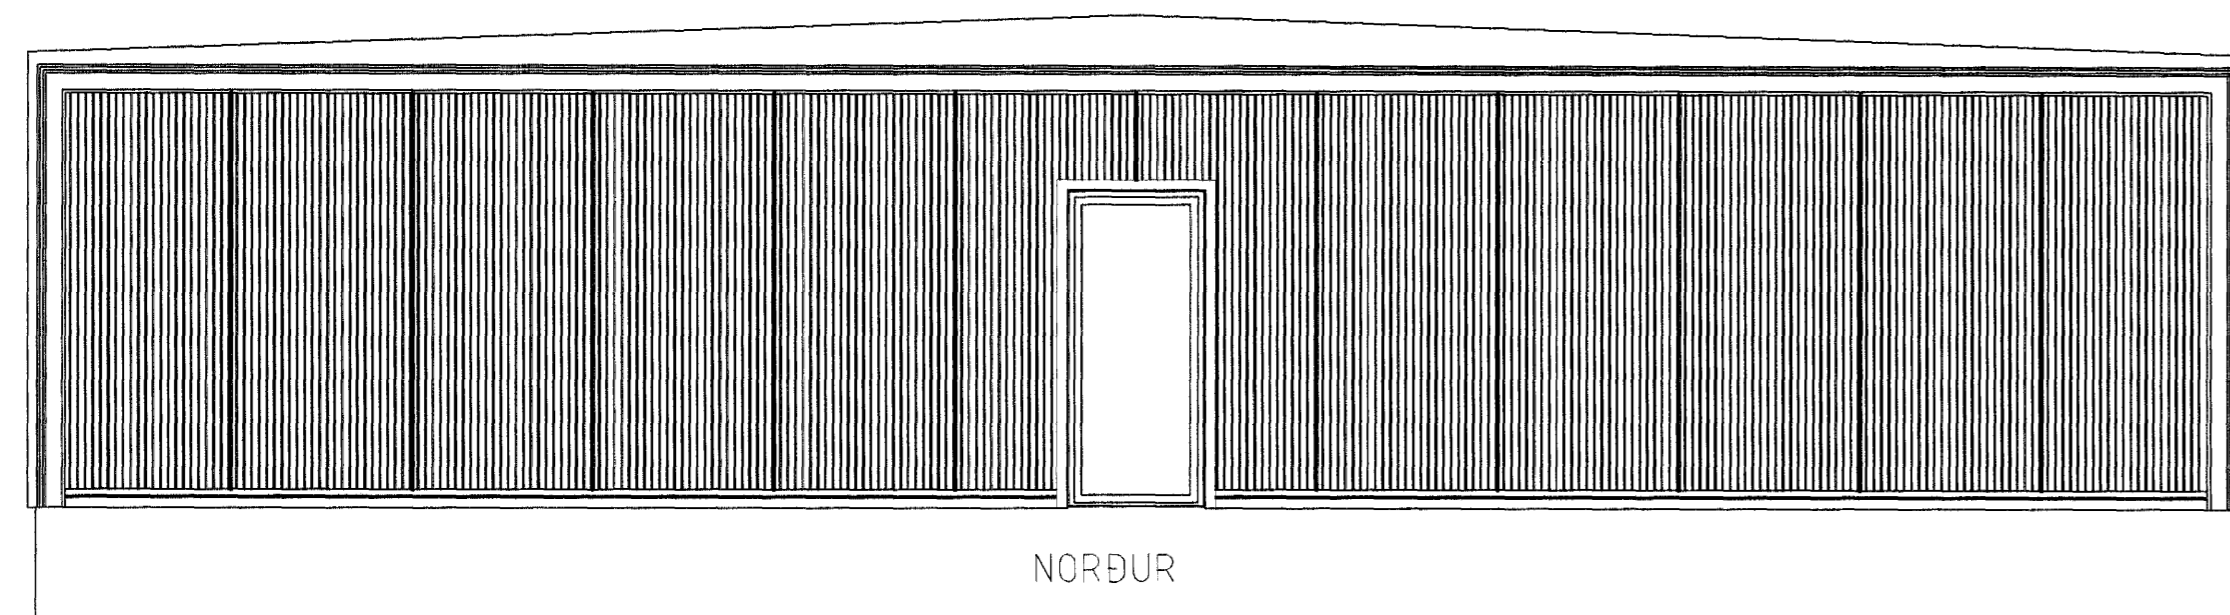


NORÐUR

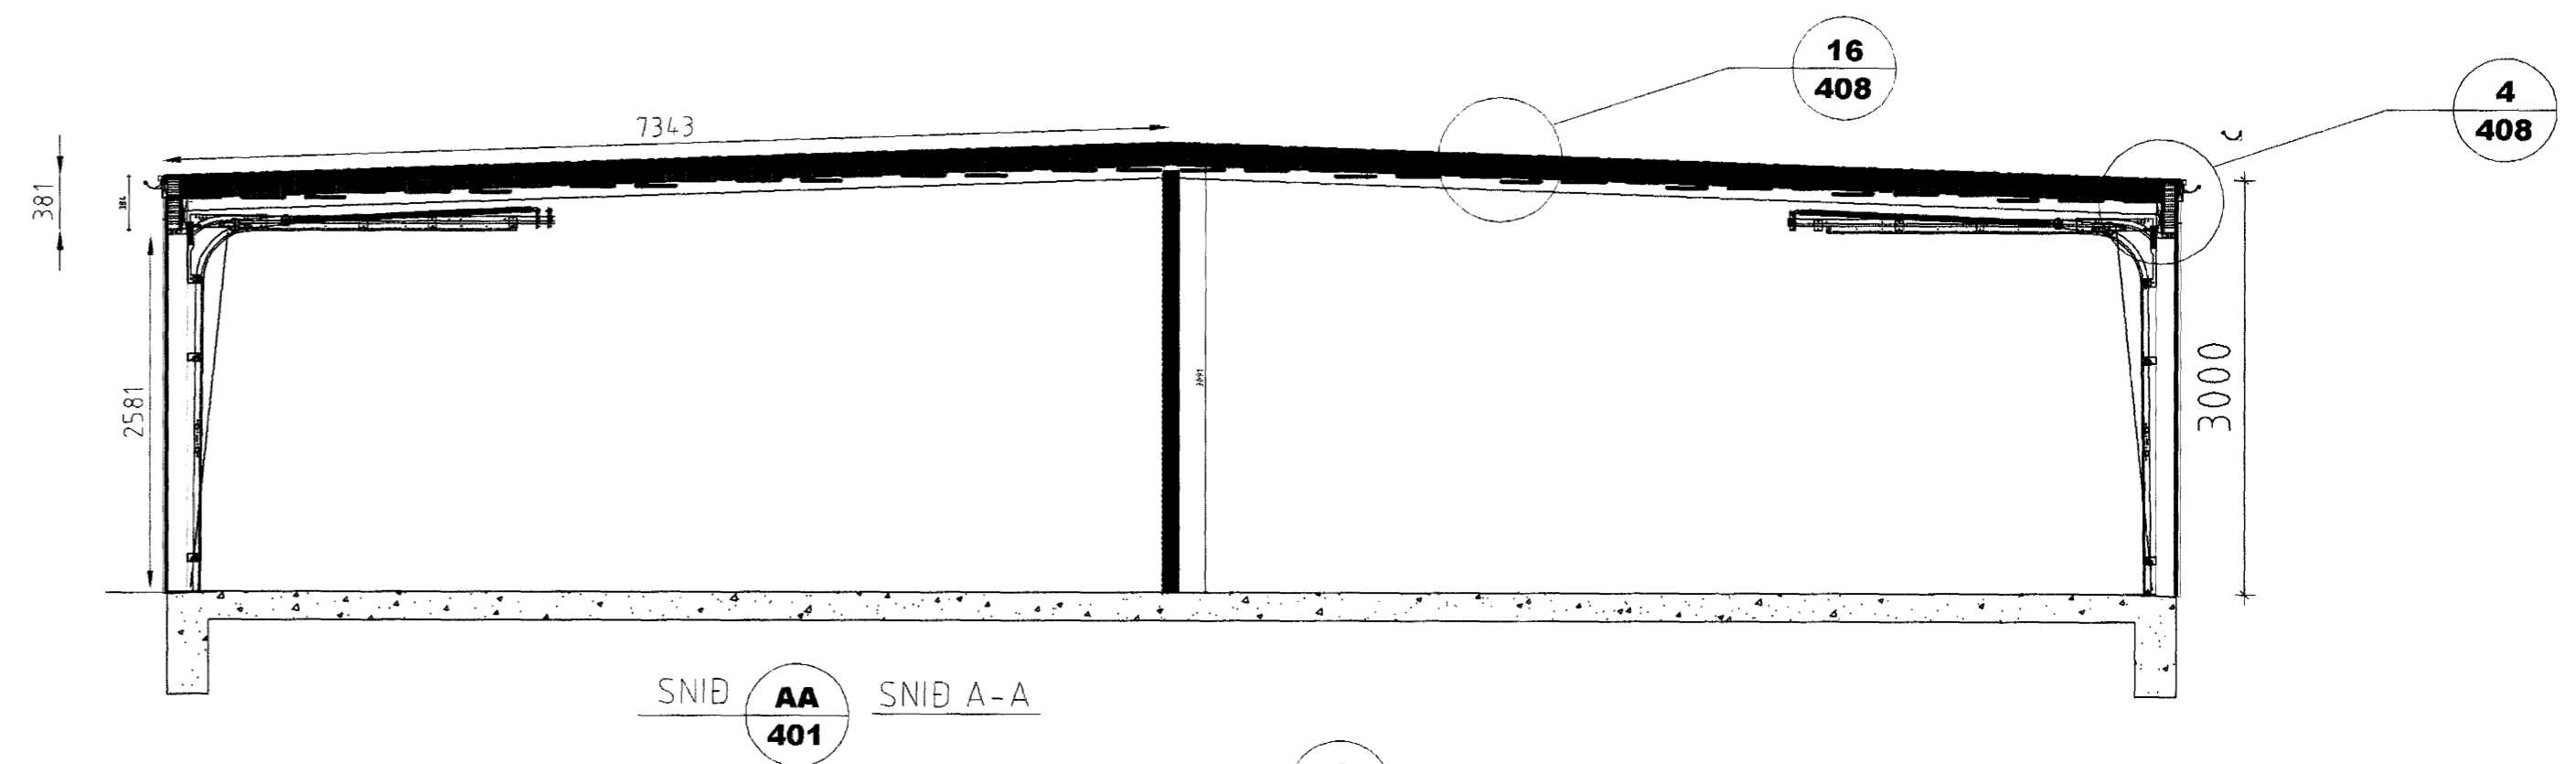

SNID **AA**  
401 SNID A-A

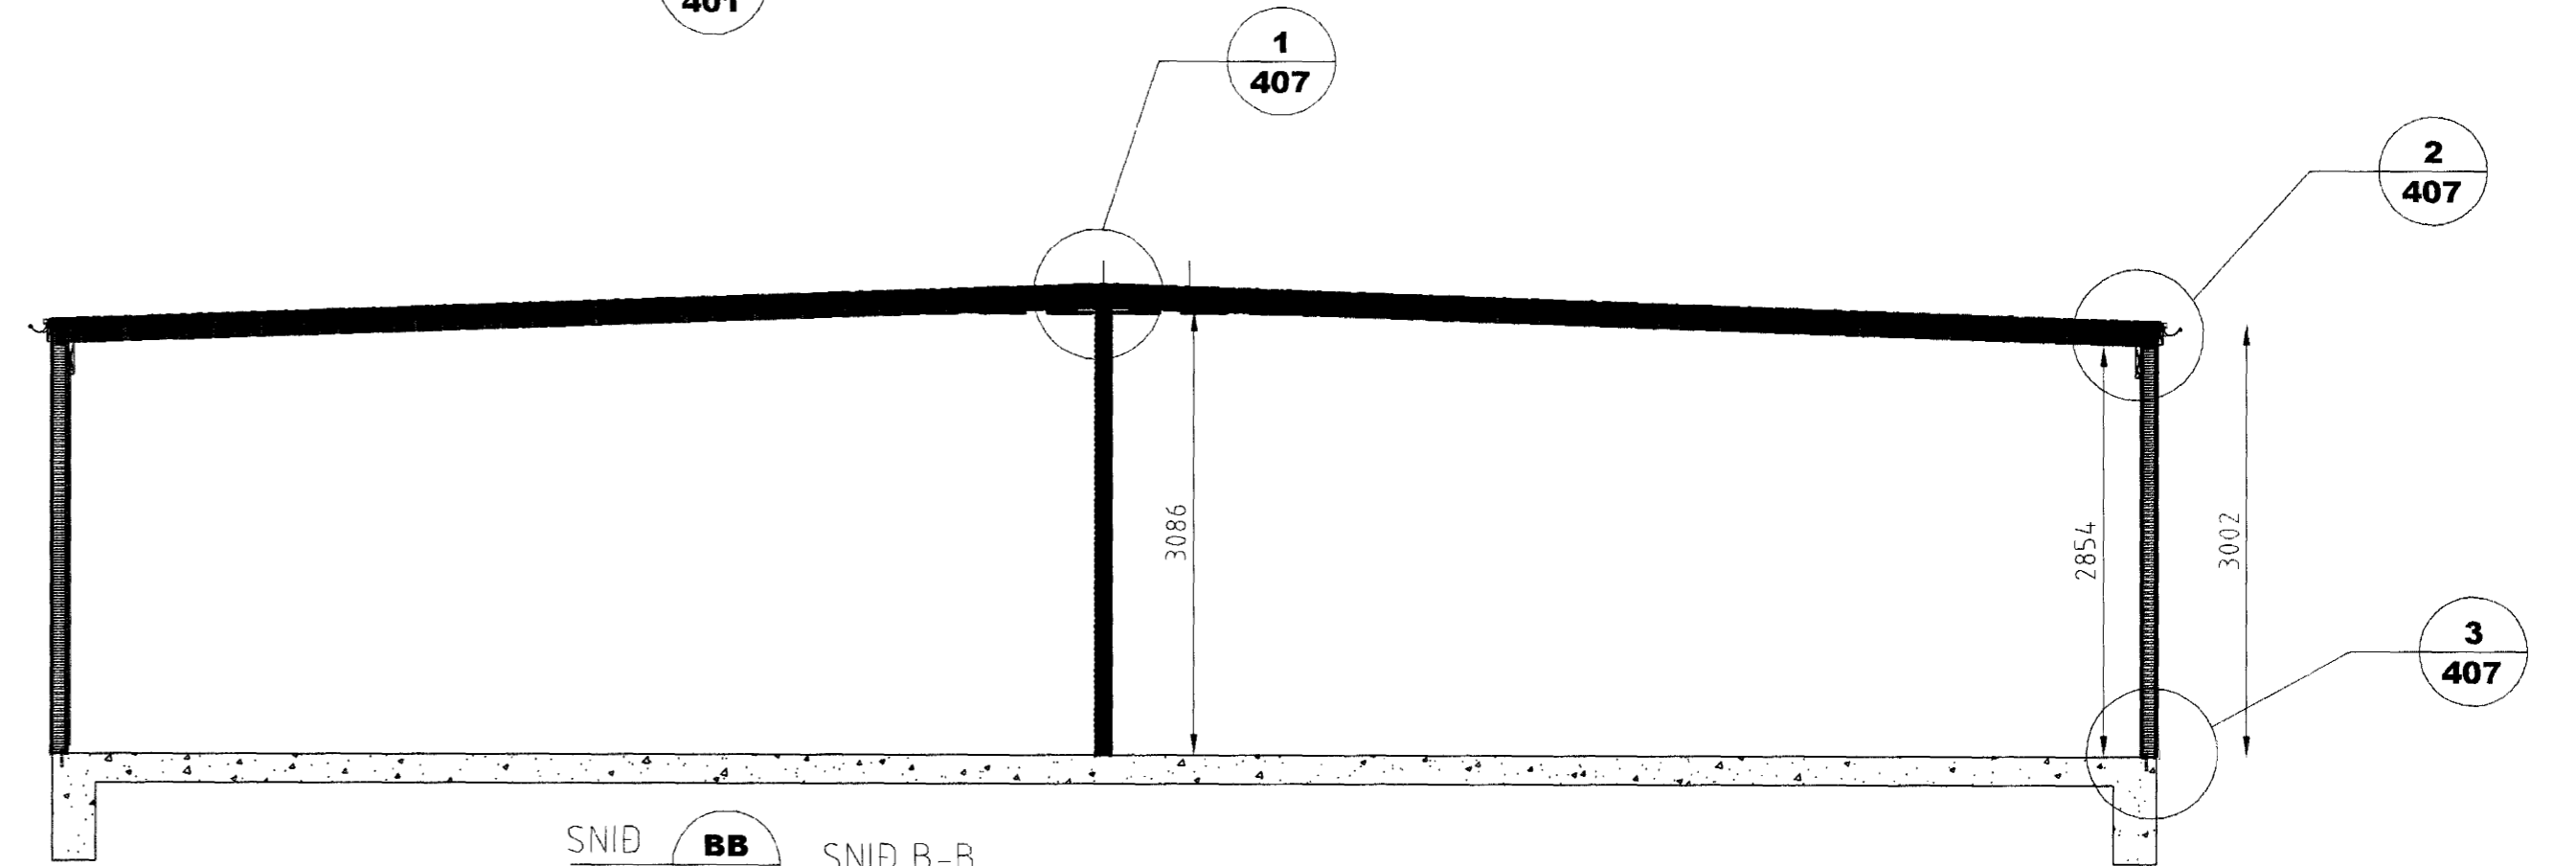

SNID **BB**  
401 SNID B-B

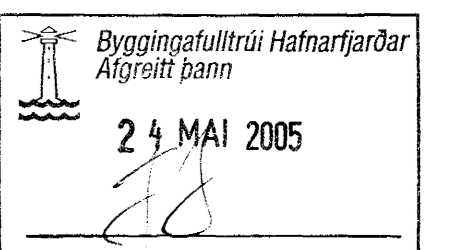

ÖLL AFNOT OG AFRITUN TEIKNINGAR AD HLUTA EBA Í HEILD ER HÁÐ SKRIFLEGU LEYFI LÍMTRÉ HF.

Númer	Dags	Skýring bréyfingar	Br af																		
<table border="1"> <tr> <td rowspan="2"> <b>LÍMTRÉ HF.</b>  <small>Takniðeld  Vidarhólshávegur 2B, 110 Reykjavík  Sími 530 6000 Fax 530 6019</small> </td> <td>MKV. 1:20</td> <td>DAGS. 29/11/04</td> <td>VERKNR. 004-020023</td> <td>UTGÁFA NR.</td> </tr> <tr> <td>TEIKN. HE</td> <td>REIKN. SG</td> <td>YFIRF. SG</td> <td>NR. TEIKNINGAR 404</td> </tr> <tr> <td colspan="2"> <b>HEITI VERKS:</b>  <b>Móhella 4 hús A og B</b> </td> <td colspan="2"> <b>NAFN HÖNNUDAR</b>  <b>Sigurður Guðjónsson</b>  <b>Byggingatæknifræðingur FTFI</b>  <b>160553599</b> </td> <td rowspan="2"> DAGS. ÁRITUNAR 17.03.05  DAGS. ÁRITUNAR 17.03.05 </td> </tr> <tr> <td colspan="2"> <b>HEITI TEIKNINGAR</b>  <b>Snið og gaffimyndir</b> </td> <td colspan="2"> <b>ÁRITUN HÖNNUDAR</b>  <i>Sigurður Guðjónsson</i>  <b>ÁRITUN SAMRÆM. HÖNNUDAR</b>  <i>JML</i> </td> </tr> </table>				<b>LÍMTRÉ HF.</b> <small>Takniðeld  Vidarhólshávegur 2B, 110 Reykjavík  Sími 530 6000 Fax 530 6019</small>	MKV. 1:20	DAGS. 29/11/04	VERKNR. 004-020023	UTGÁFA NR.	TEIKN. HE	REIKN. SG	YFIRF. SG	NR. TEIKNINGAR 404	<b>HEITI VERKS:</b> <b>Móhella 4 hús A og B</b>		<b>NAFN HÖNNUDAR</b> <b>Sigurður Guðjónsson</b> <b>Byggingatæknifræðingur FTFI</b> <b>160553599</b>		DAGS. ÁRITUNAR 17.03.05 DAGS. ÁRITUNAR 17.03.05	<b>HEITI TEIKNINGAR</b> <b>Snið og gaffimyndir</b>		<b>ÁRITUN HÖNNUDAR</b> <i>Sigurður Guðjónsson</i> <b>ÁRITUN SAMRÆM. HÖNNUDAR</b> <i>JML</i>	
<b>LÍMTRÉ HF.</b> <small>Takniðeld  Vidarhólshávegur 2B, 110 Reykjavík  Sími 530 6000 Fax 530 6019</small>	MKV. 1:20	DAGS. 29/11/04	VERKNR. 004-020023		UTGÁFA NR.																
	TEIKN. HE	REIKN. SG	YFIRF. SG	NR. TEIKNINGAR 404																	
<b>HEITI VERKS:</b> <b>Móhella 4 hús A og B</b>		<b>NAFN HÖNNUDAR</b> <b>Sigurður Guðjónsson</b> <b>Byggingatæknifræðingur FTFI</b> <b>160553599</b>		DAGS. ÁRITUNAR 17.03.05 DAGS. ÁRITUNAR 17.03.05																	
<b>HEITI TEIKNINGAR</b> <b>Snið og gaffimyndir</b>		<b>ÁRITUN HÖNNUDAR</b> <i>Sigurður Guðjónsson</i> <b>ÁRITUN SAMRÆM. HÖNNUDAR</b> <i>JML</i>																			