



Hæð: 1850mm +50mm
Breidd: 550mm
Dýpt: 260mm

Hæð: 1850mm +50mm
Breidd: 1050mm
Dýpt: 260mm

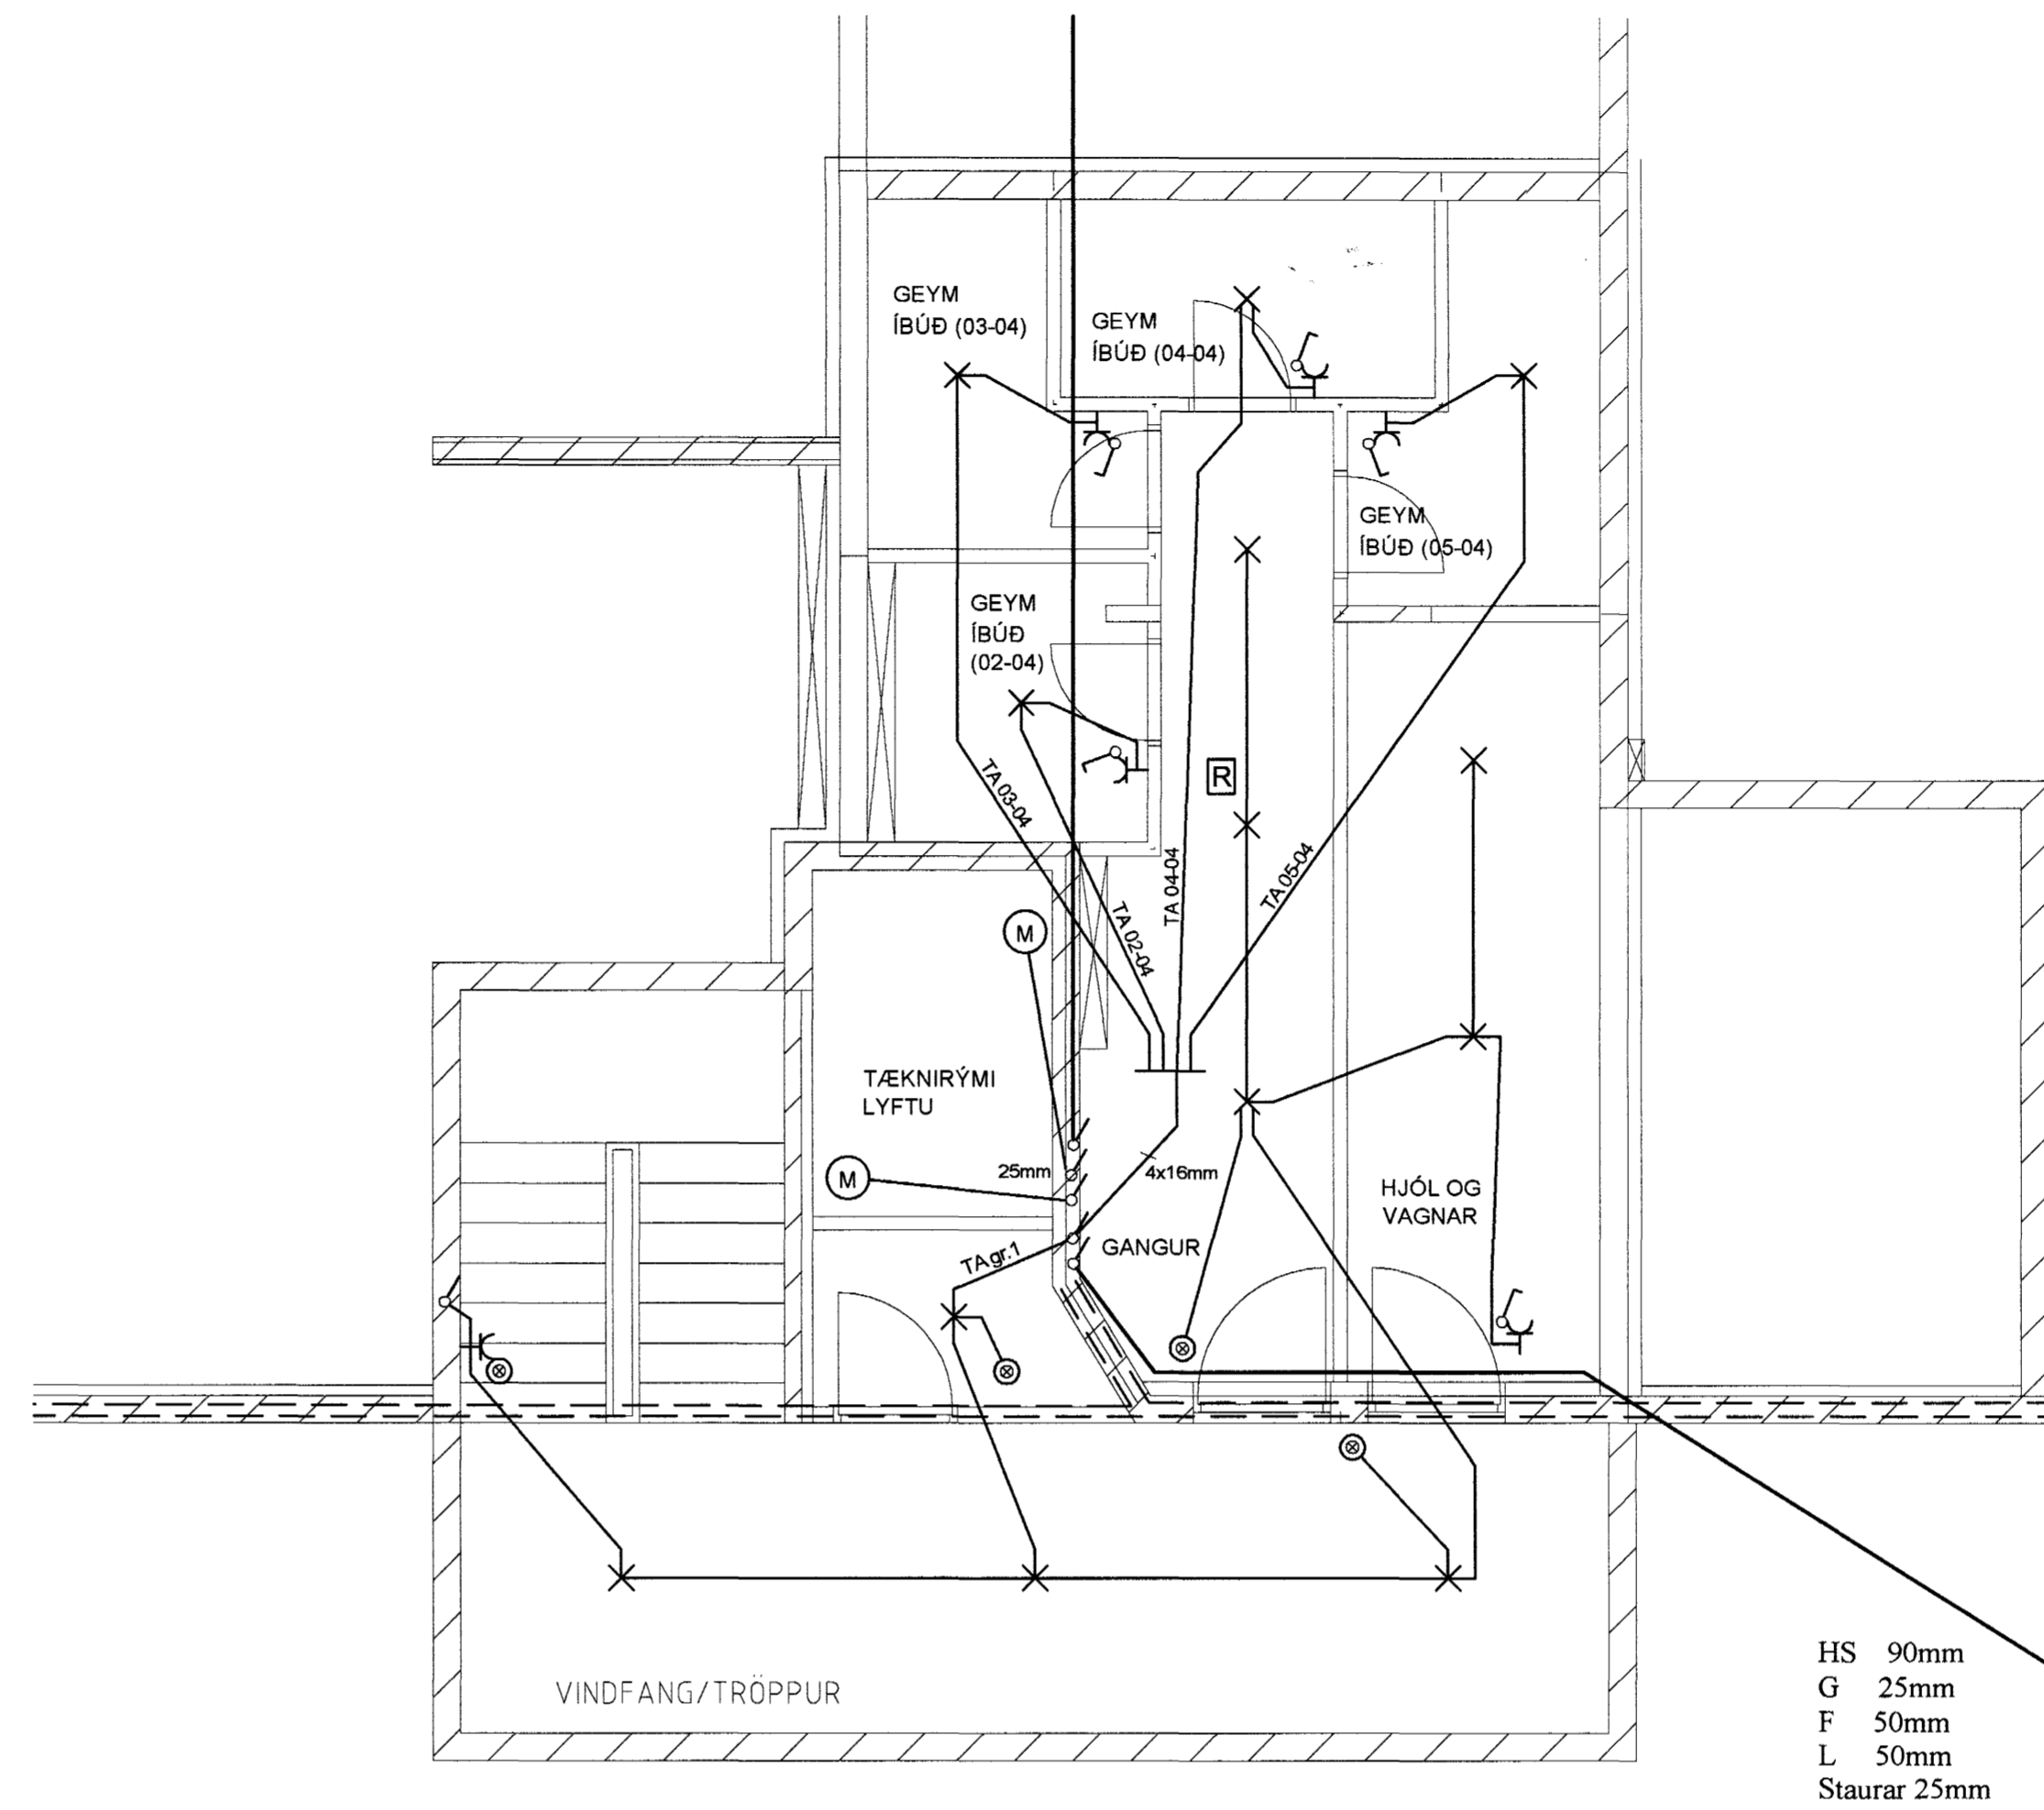


HS 90mm
G 25mm
F 50mm
L 50mm
Staurar 25mm

Grunnmynd kjallara mkv. 1:50

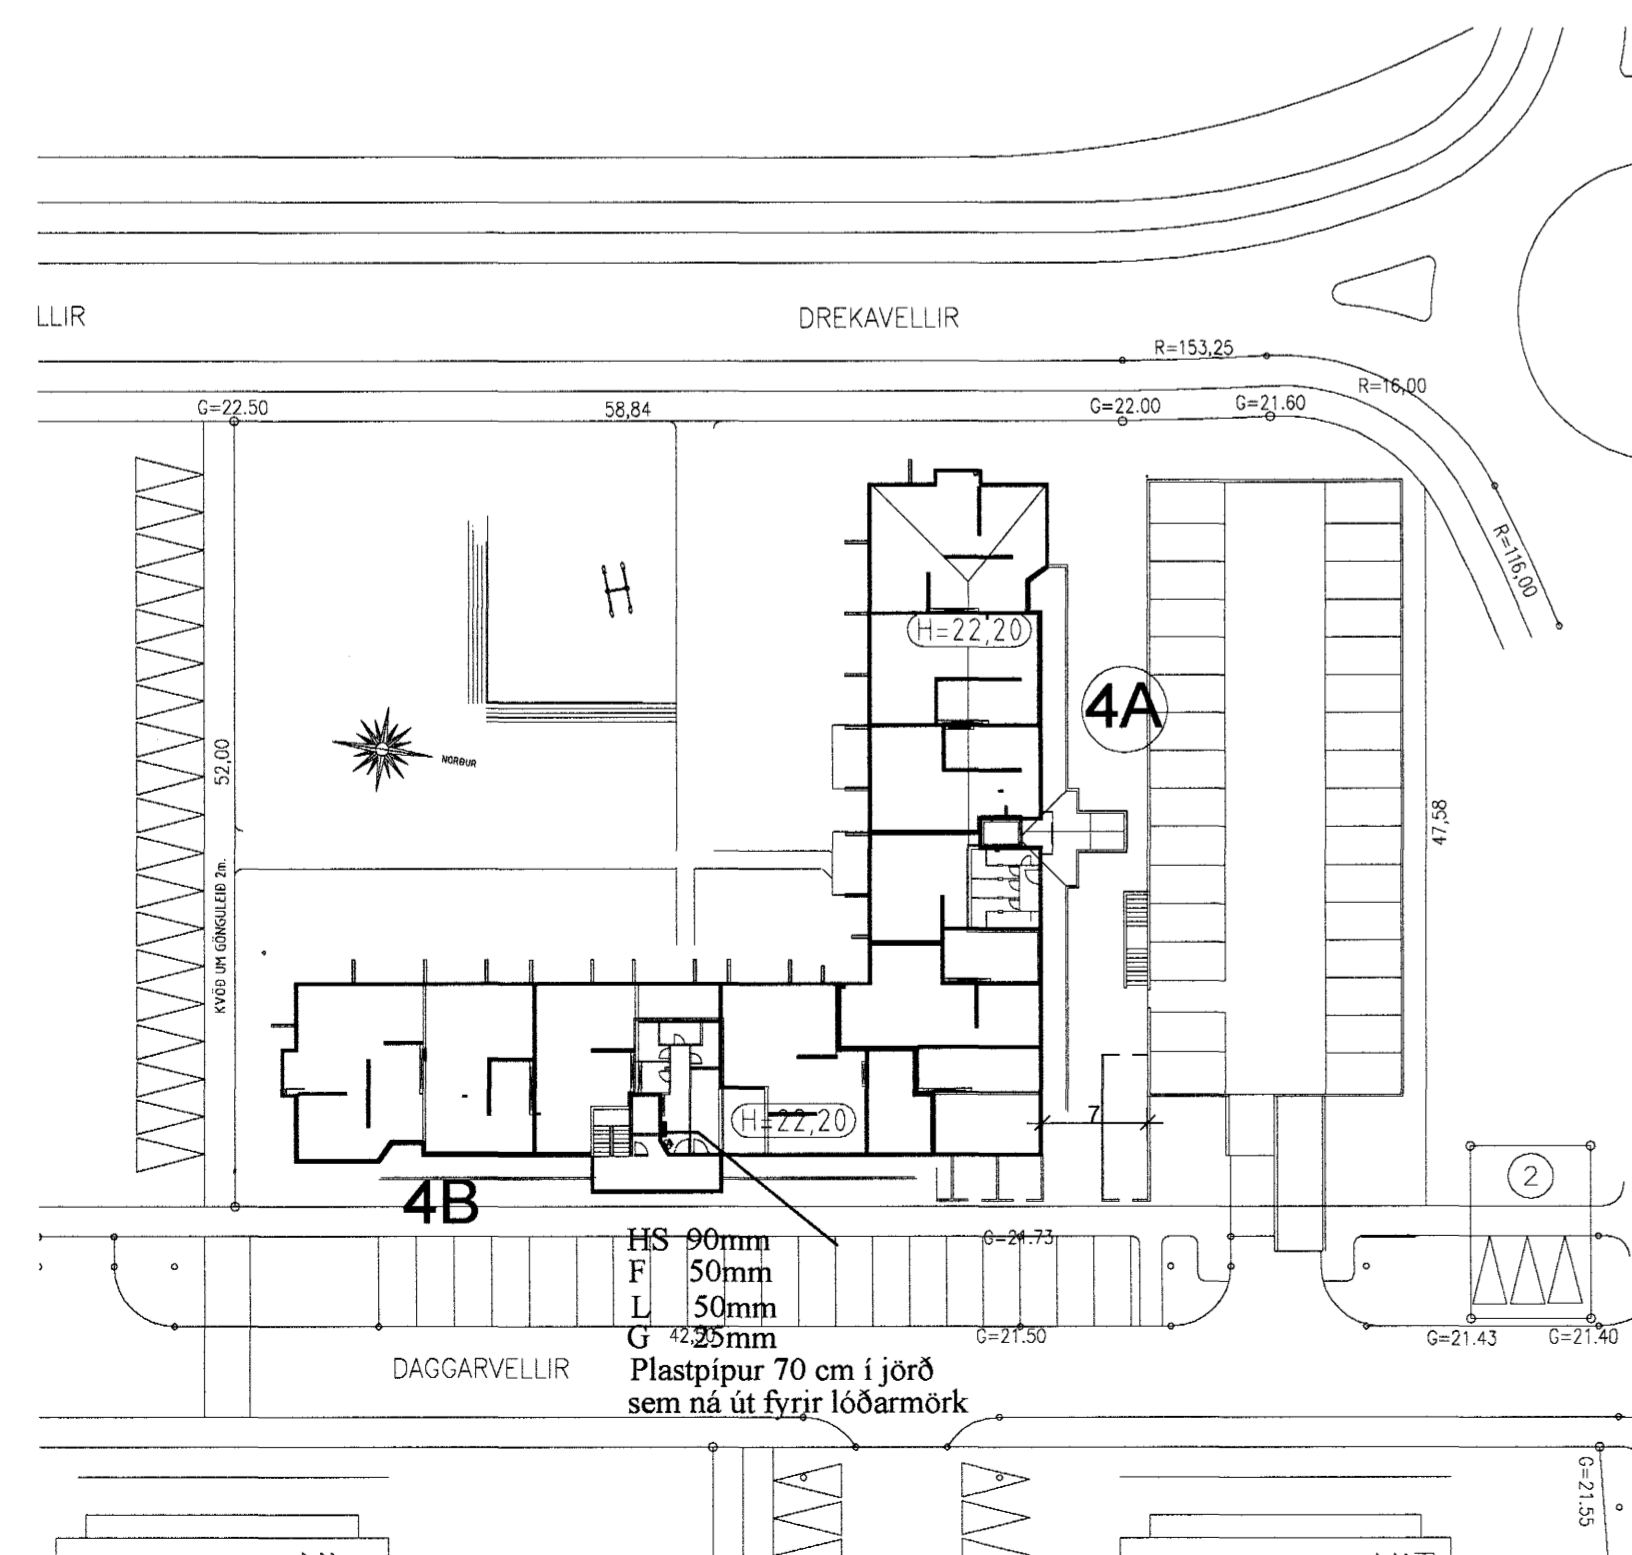

Afstöðumynd mkv. 1:500

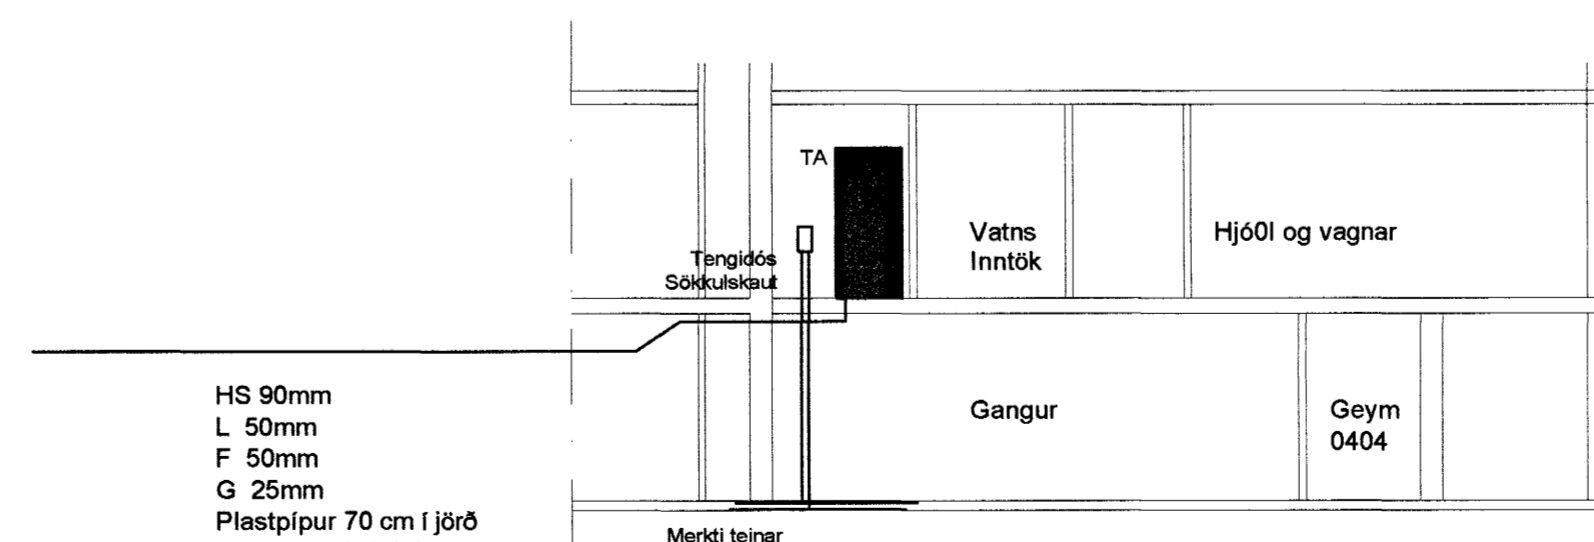

HS 90mm
L 50mm
F 50mm
G 25mm
Plastpípur 70 cm í jörð
sem ná út fyrir lóðarmörk

Snið a-a mkv. 1:100

Byggingatillit Hainarjardar
Algreitt þann
24 MAI 2005

Elys
Rafagnateikningar
Engjahlíð 5 221 Hafn. s. 555-4750 gsm. 897-6530
Þórður Kristjánsson Rafv. m. kt. 040851-4969
V. Elma Cates Tætnit. kt.131155-3529

Daggavellir 4b Hafnarfirði

Afstöðumynd Útitt toflukassa Snið a-a Grunnmynd kjallara
Teikning nr. 642-03
Dags: 24-09-04
Mkv: 1:500 1:100 1:10
Blas: 20 af 20
Hannað *Þórunn*
Teiknað *vec*