


# DALSHRAUN 1

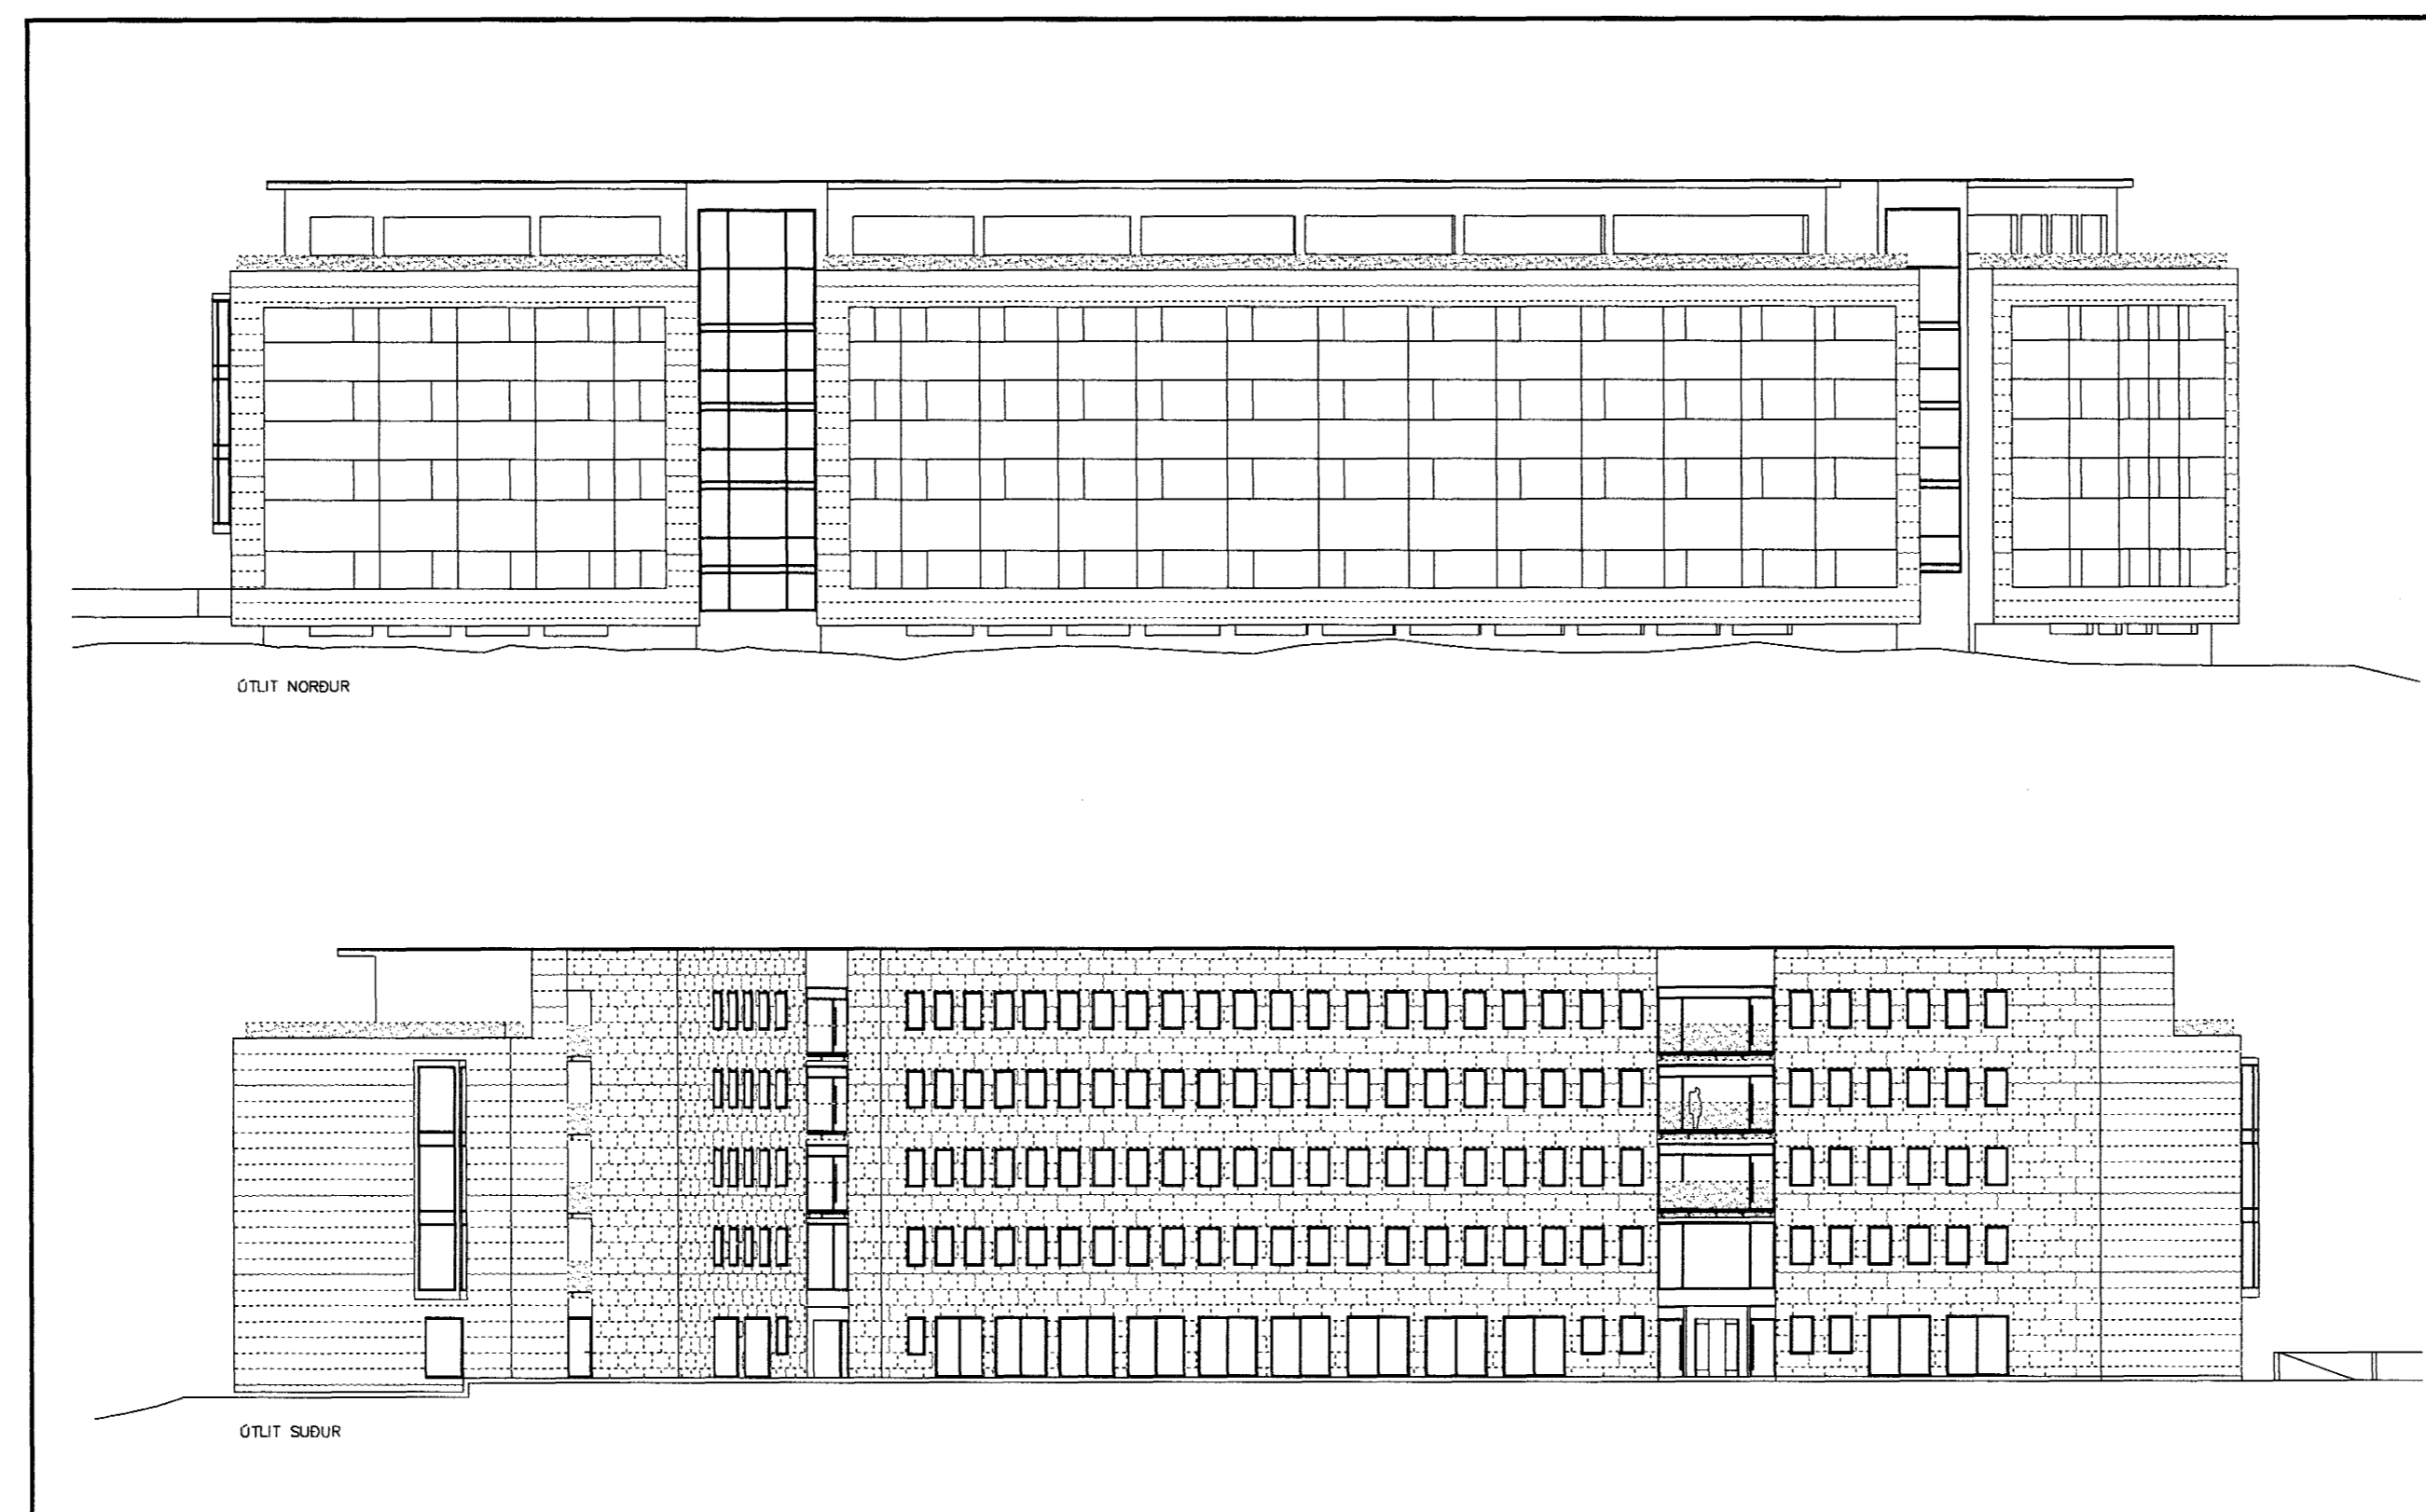

## BURÐARVIRKI VERKTEIKNINGAR