




GS1 - 140x367 Mkv: 1:20
Samtals 1 stk. + 1 stk. spegluð

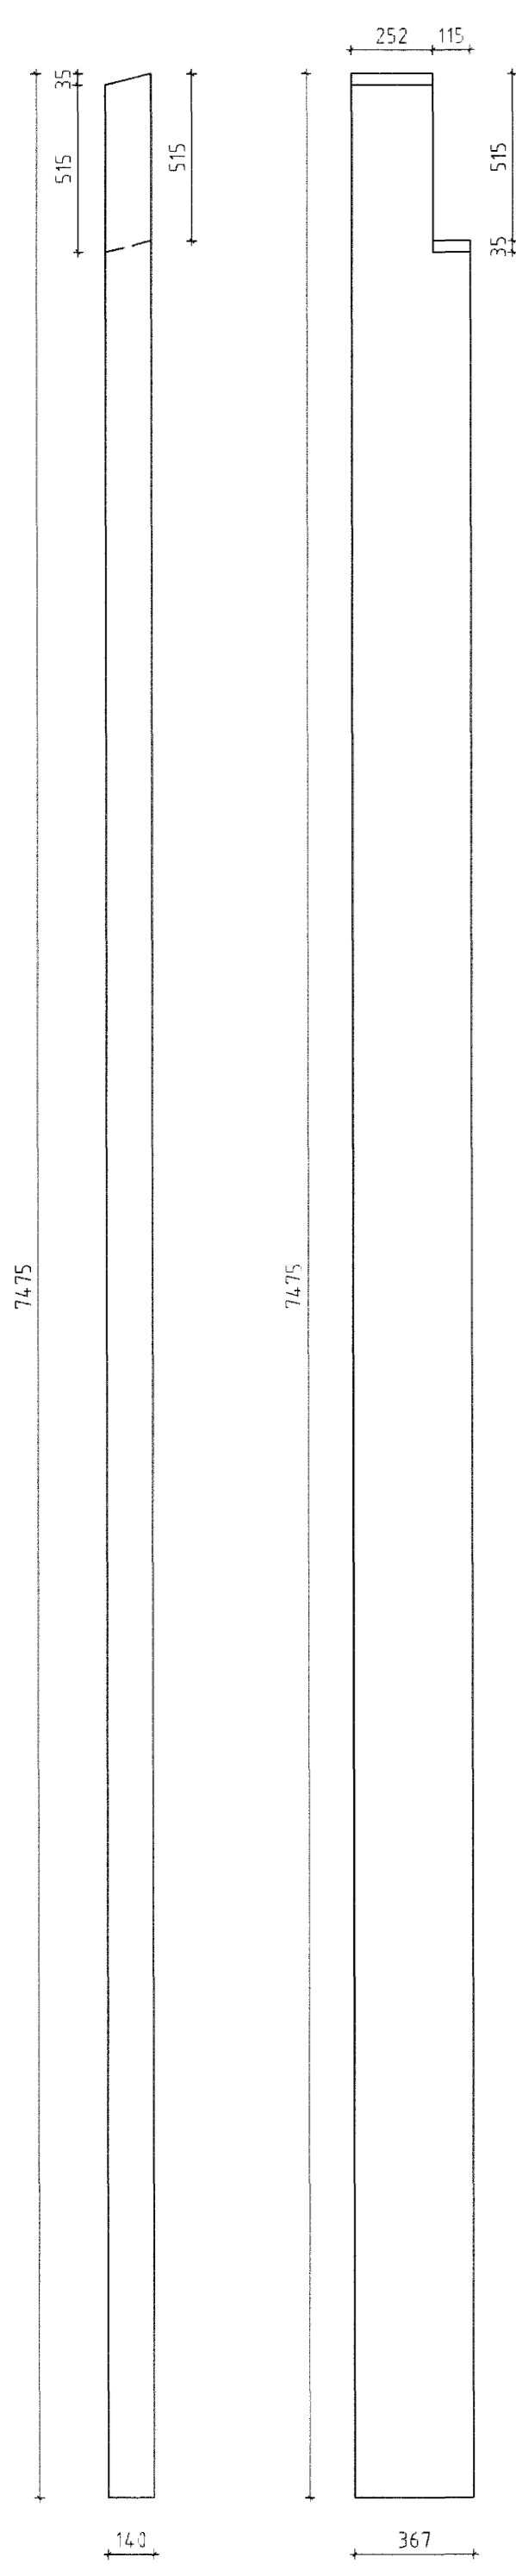


GS2 - 140x367 Mkv: 1:20
Samtals 1 stk. + 1 stk. spegluð

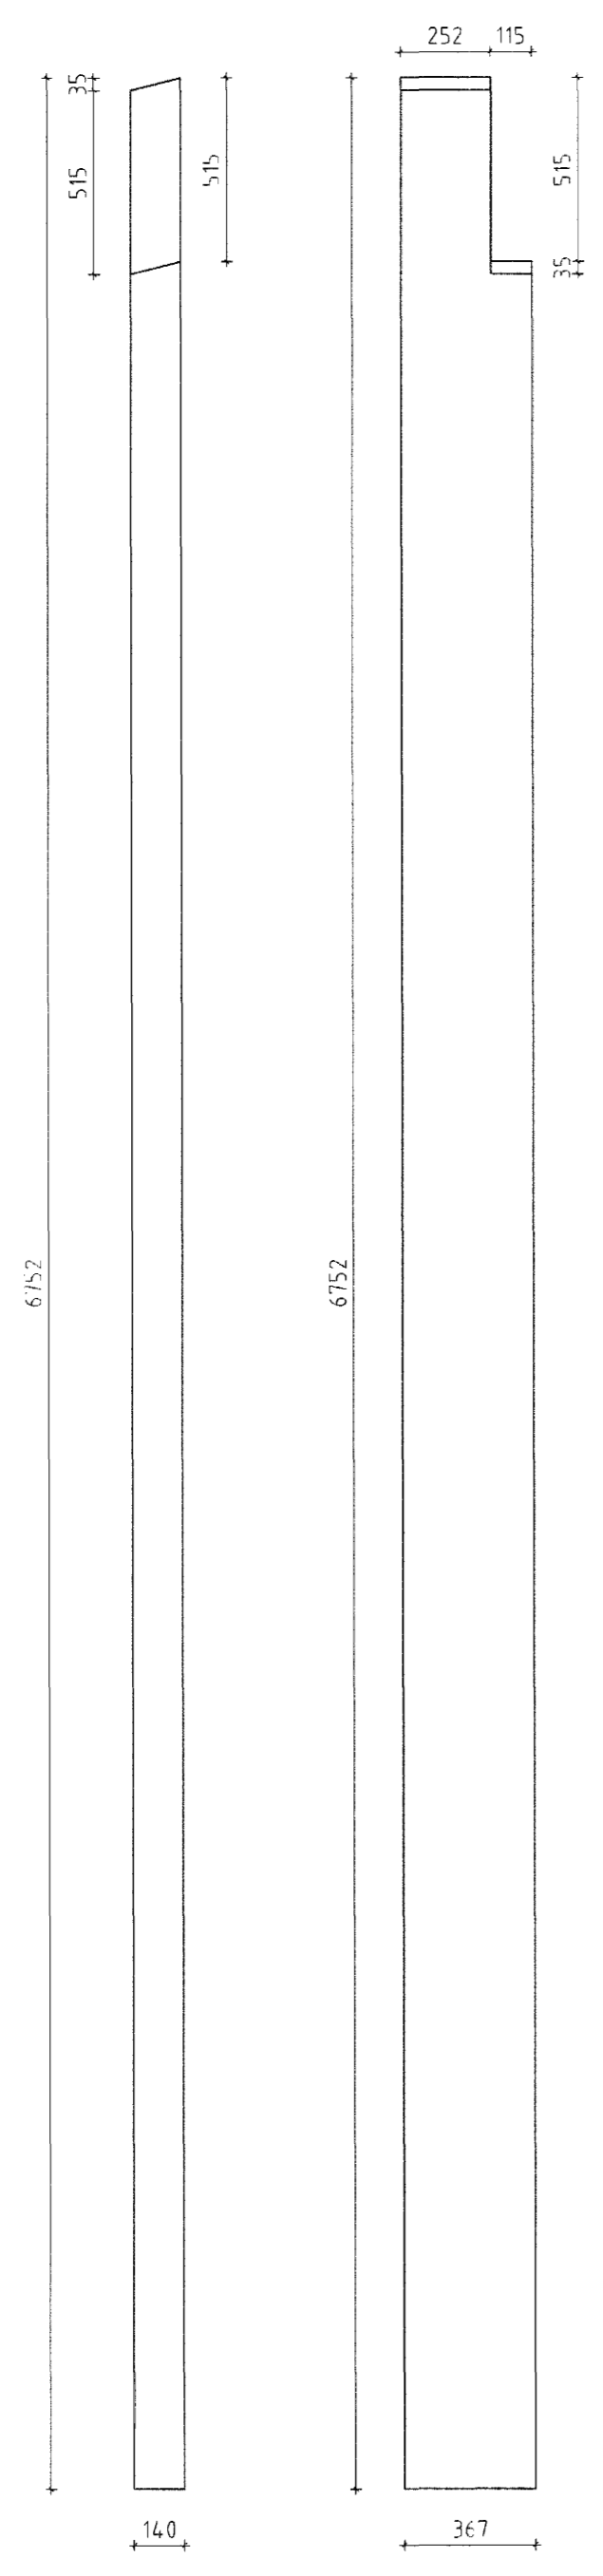


GS3 - 115x333 Mkv: 1:20
Samtals 1 stk.

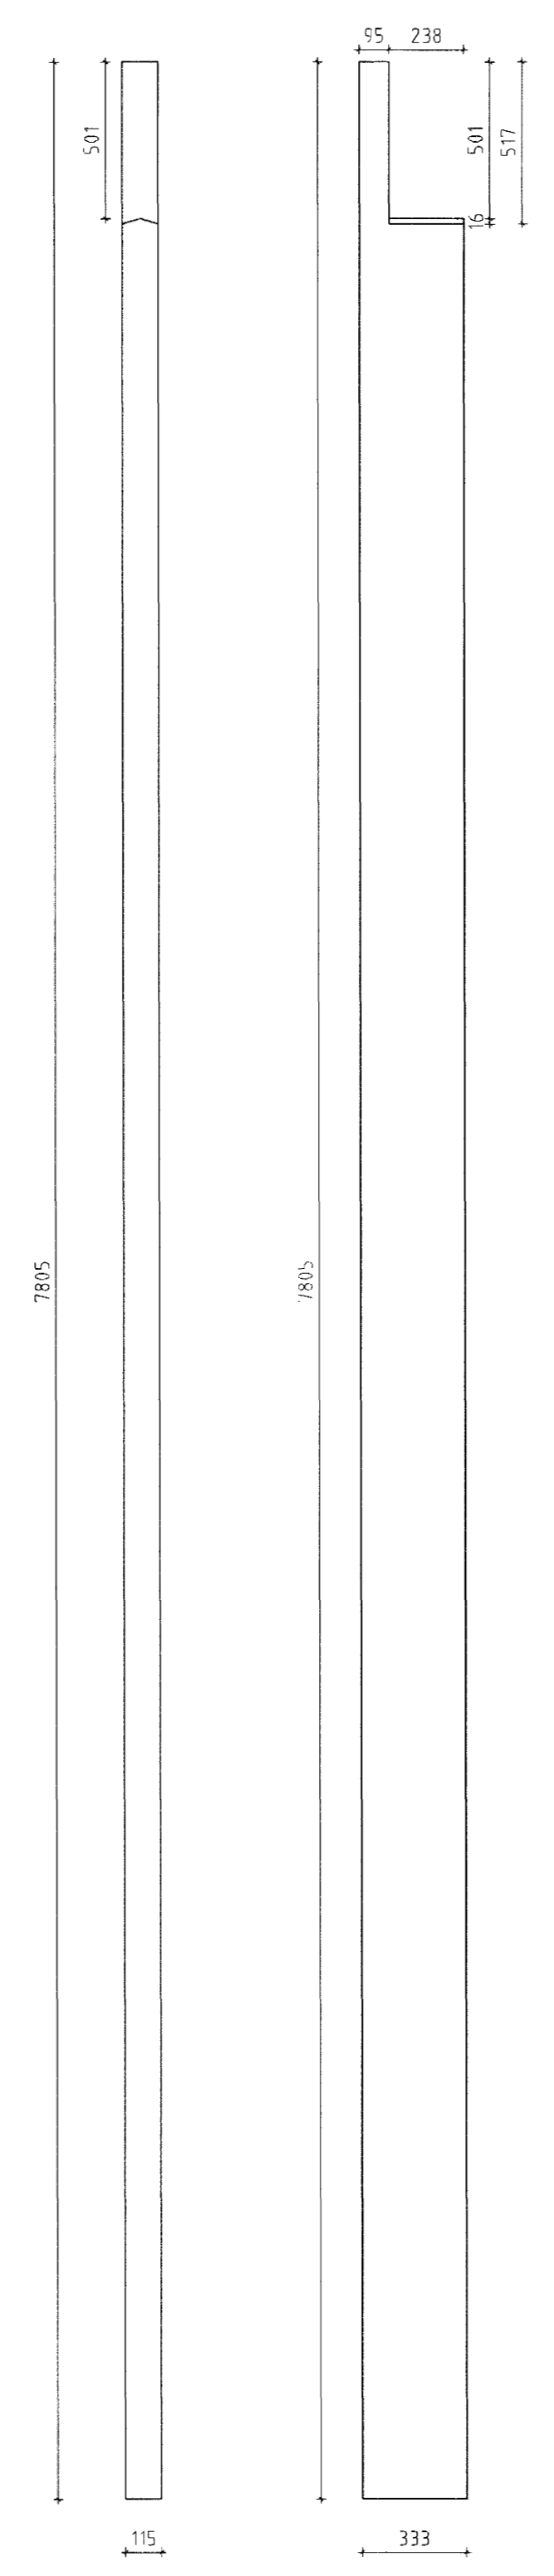


GS4 - 115x333 Mkv: 1:20
Samtals 1 stk. + 1 stk. spegluð

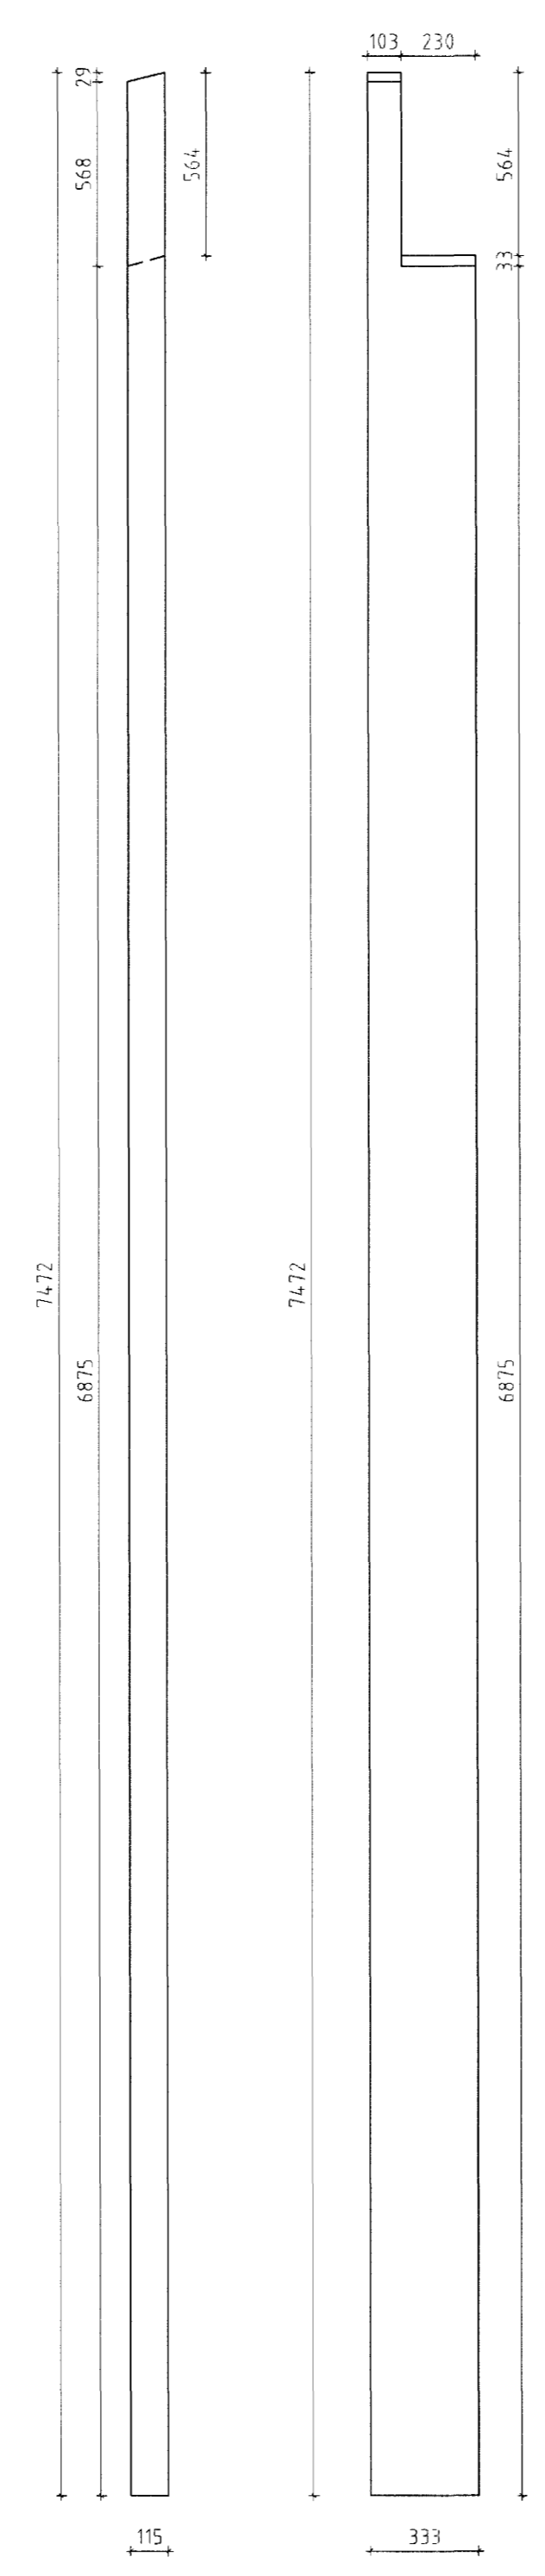


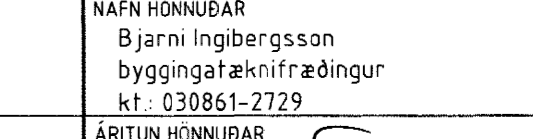
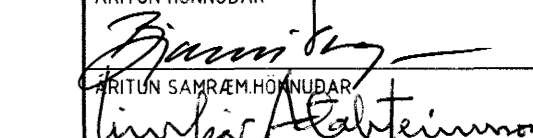
GS5 - 115x333 Mkv: 1:20
Samtals 1 stk. + 1 stk. spegluð

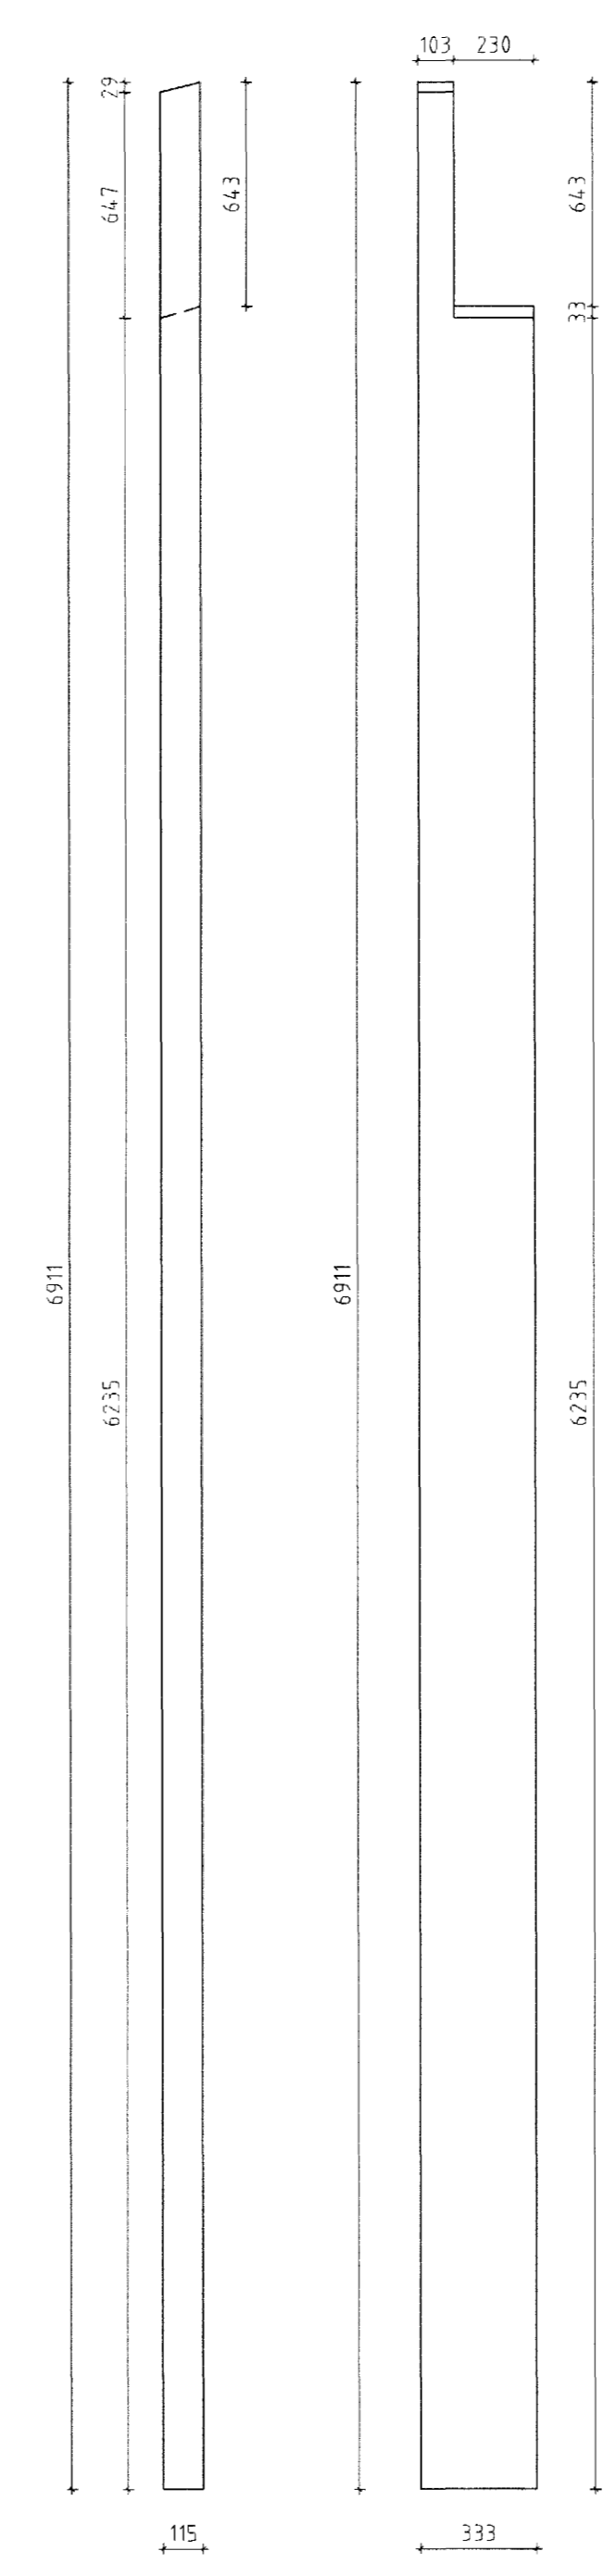

GS6 - 115x333 Mkv: 1:20
Samtals 1 stk. + 1 stk. spegluð

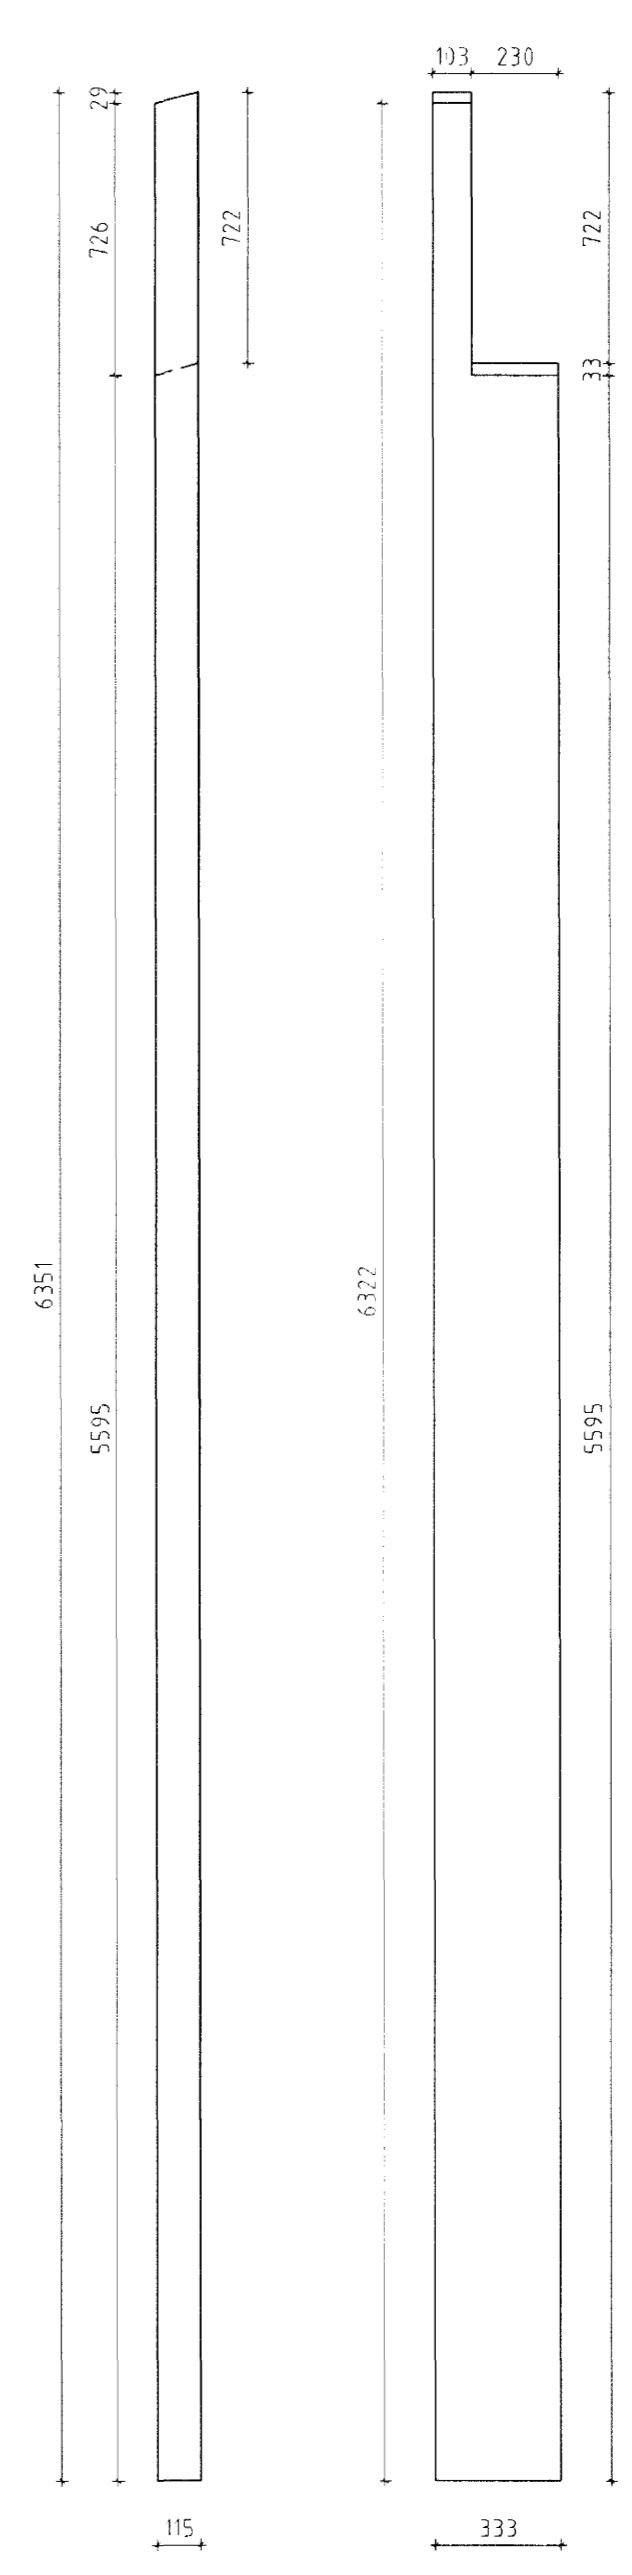

ÖLL AFDOT OG AFTRITUN TEIKNINGAR AD HLUTA EÐA Í HEILD ER HÁÐ SKRIFLEGGU LEYFI LÍMTRÉS VIRNETS EHF.

Númer	Dags	Skýring breytingar				
			MKV	DAGS	VERKNR.	
			1:20	2005	2004.110001	
			TEIKN.	REKN.	YFIRP.	NR. TEIKNINGAR
			BI/II	BI		304
HEITI VERKS	Óseyrarbraut & Hafnarfirði		NAFN HÖNNUÐAR Bjarni Ingbergsson byggingatæknifræðingur kt. 030861-2129			DAGS ÁRITUNAR
HEITI TEIKNINGAR	Framleiðsluteikning límrés		ÁRITUN HÖNNUÐAR  ÁRITUN SAMRÆM HÖNNUÐAR 			DAGS ÁRITUNAR
						29.3.2005

Samþykkt þann 23. MAJ 2005
 Bygginguilltrúnaður í Hafnarfirði
 F.h. Sigurbjartur Hallgrímsson