




Dakpluggi TG1 - 1 stk Mkv. 1:20

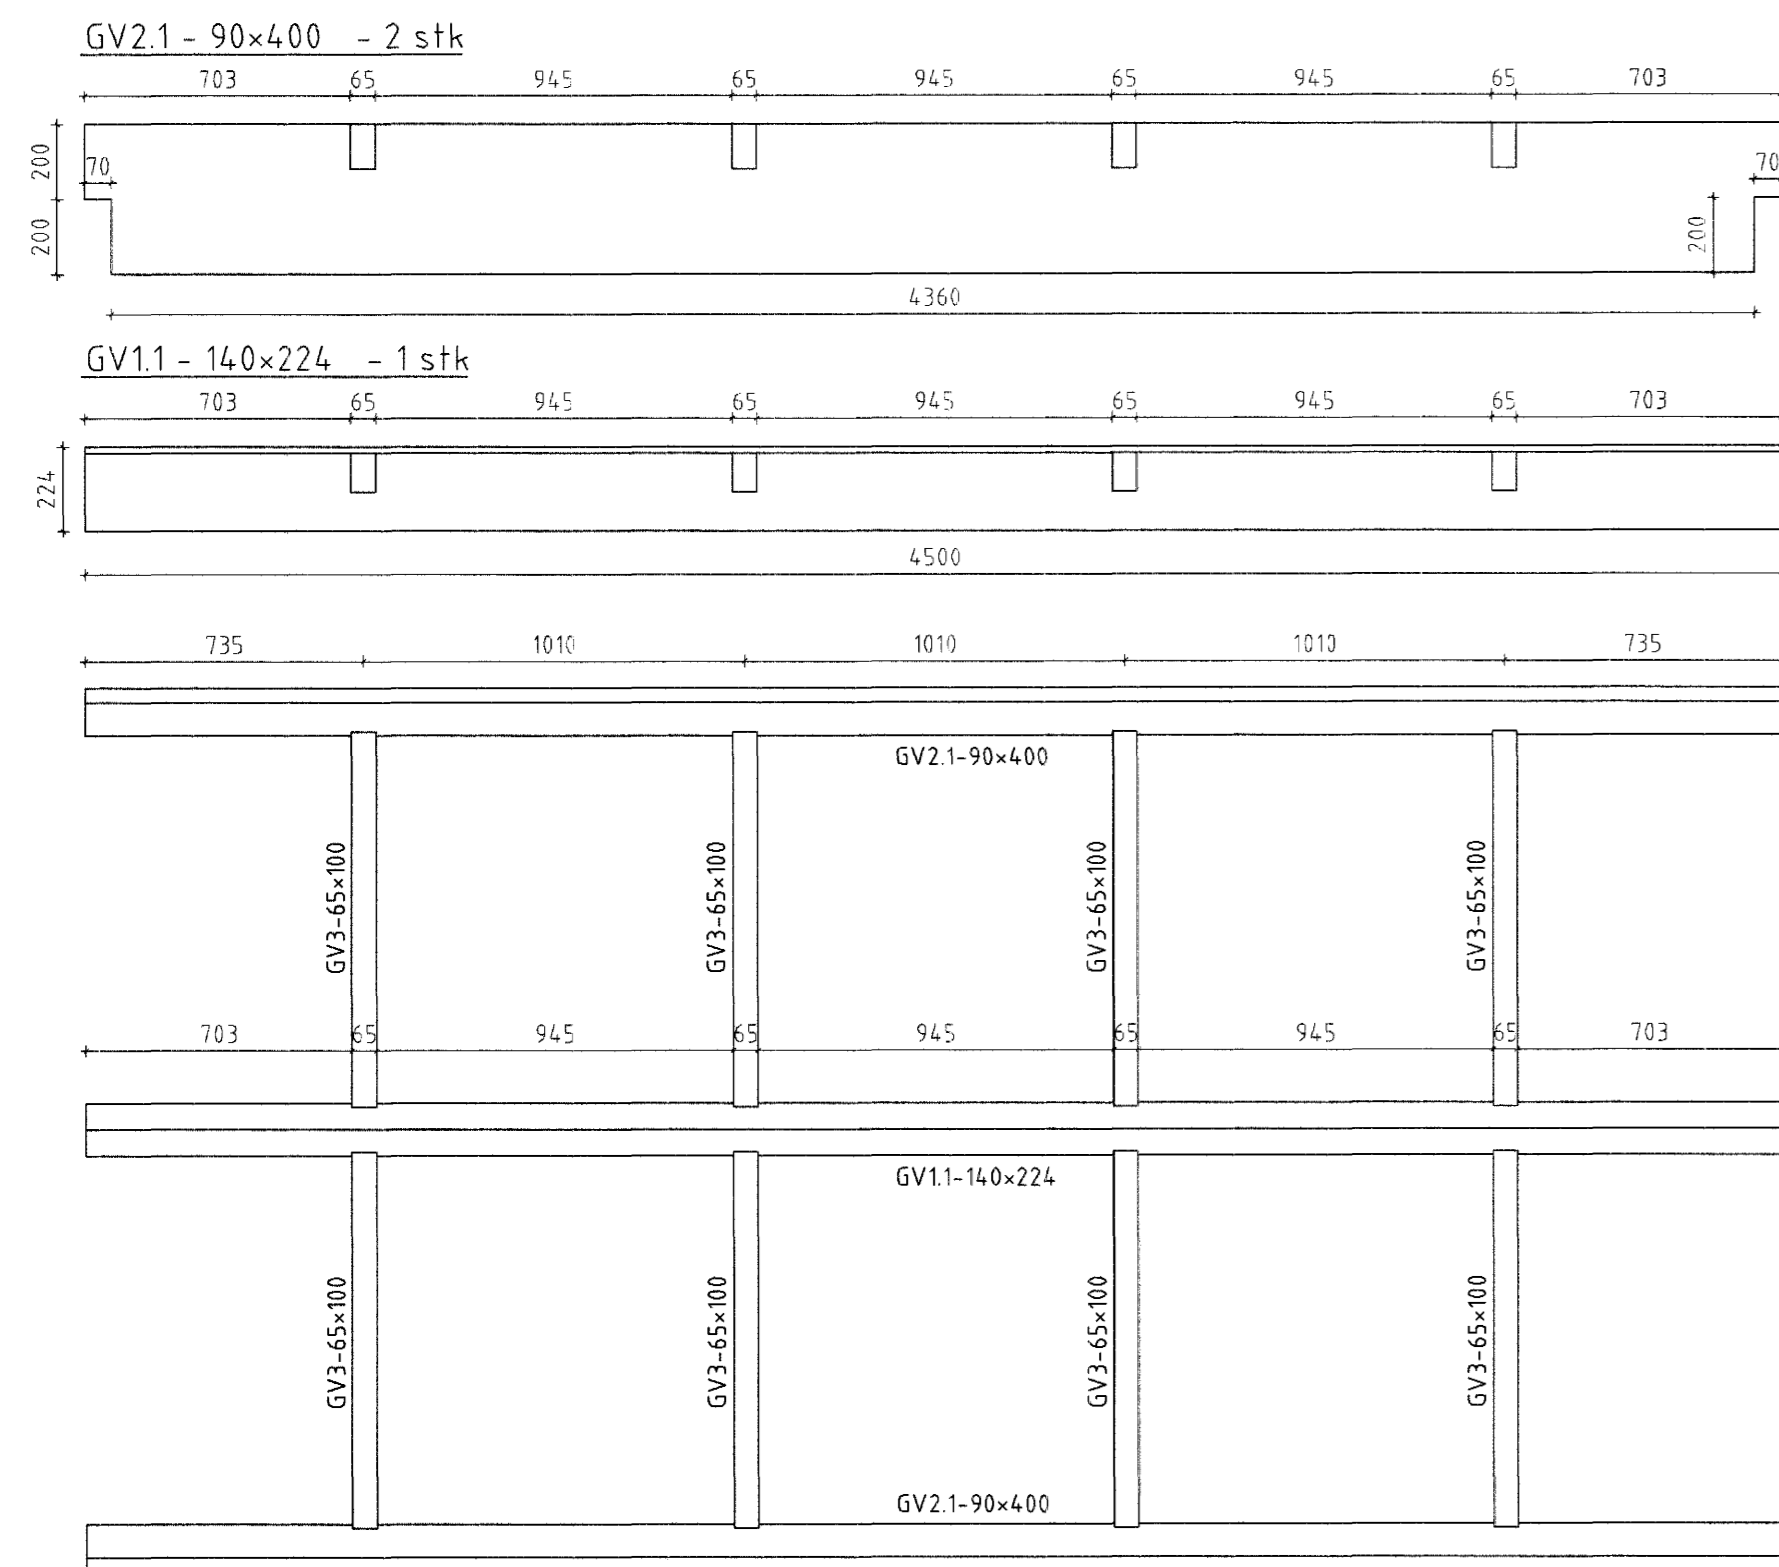


Dakpluggi TG2 - 2 stk Mkv. 1:20

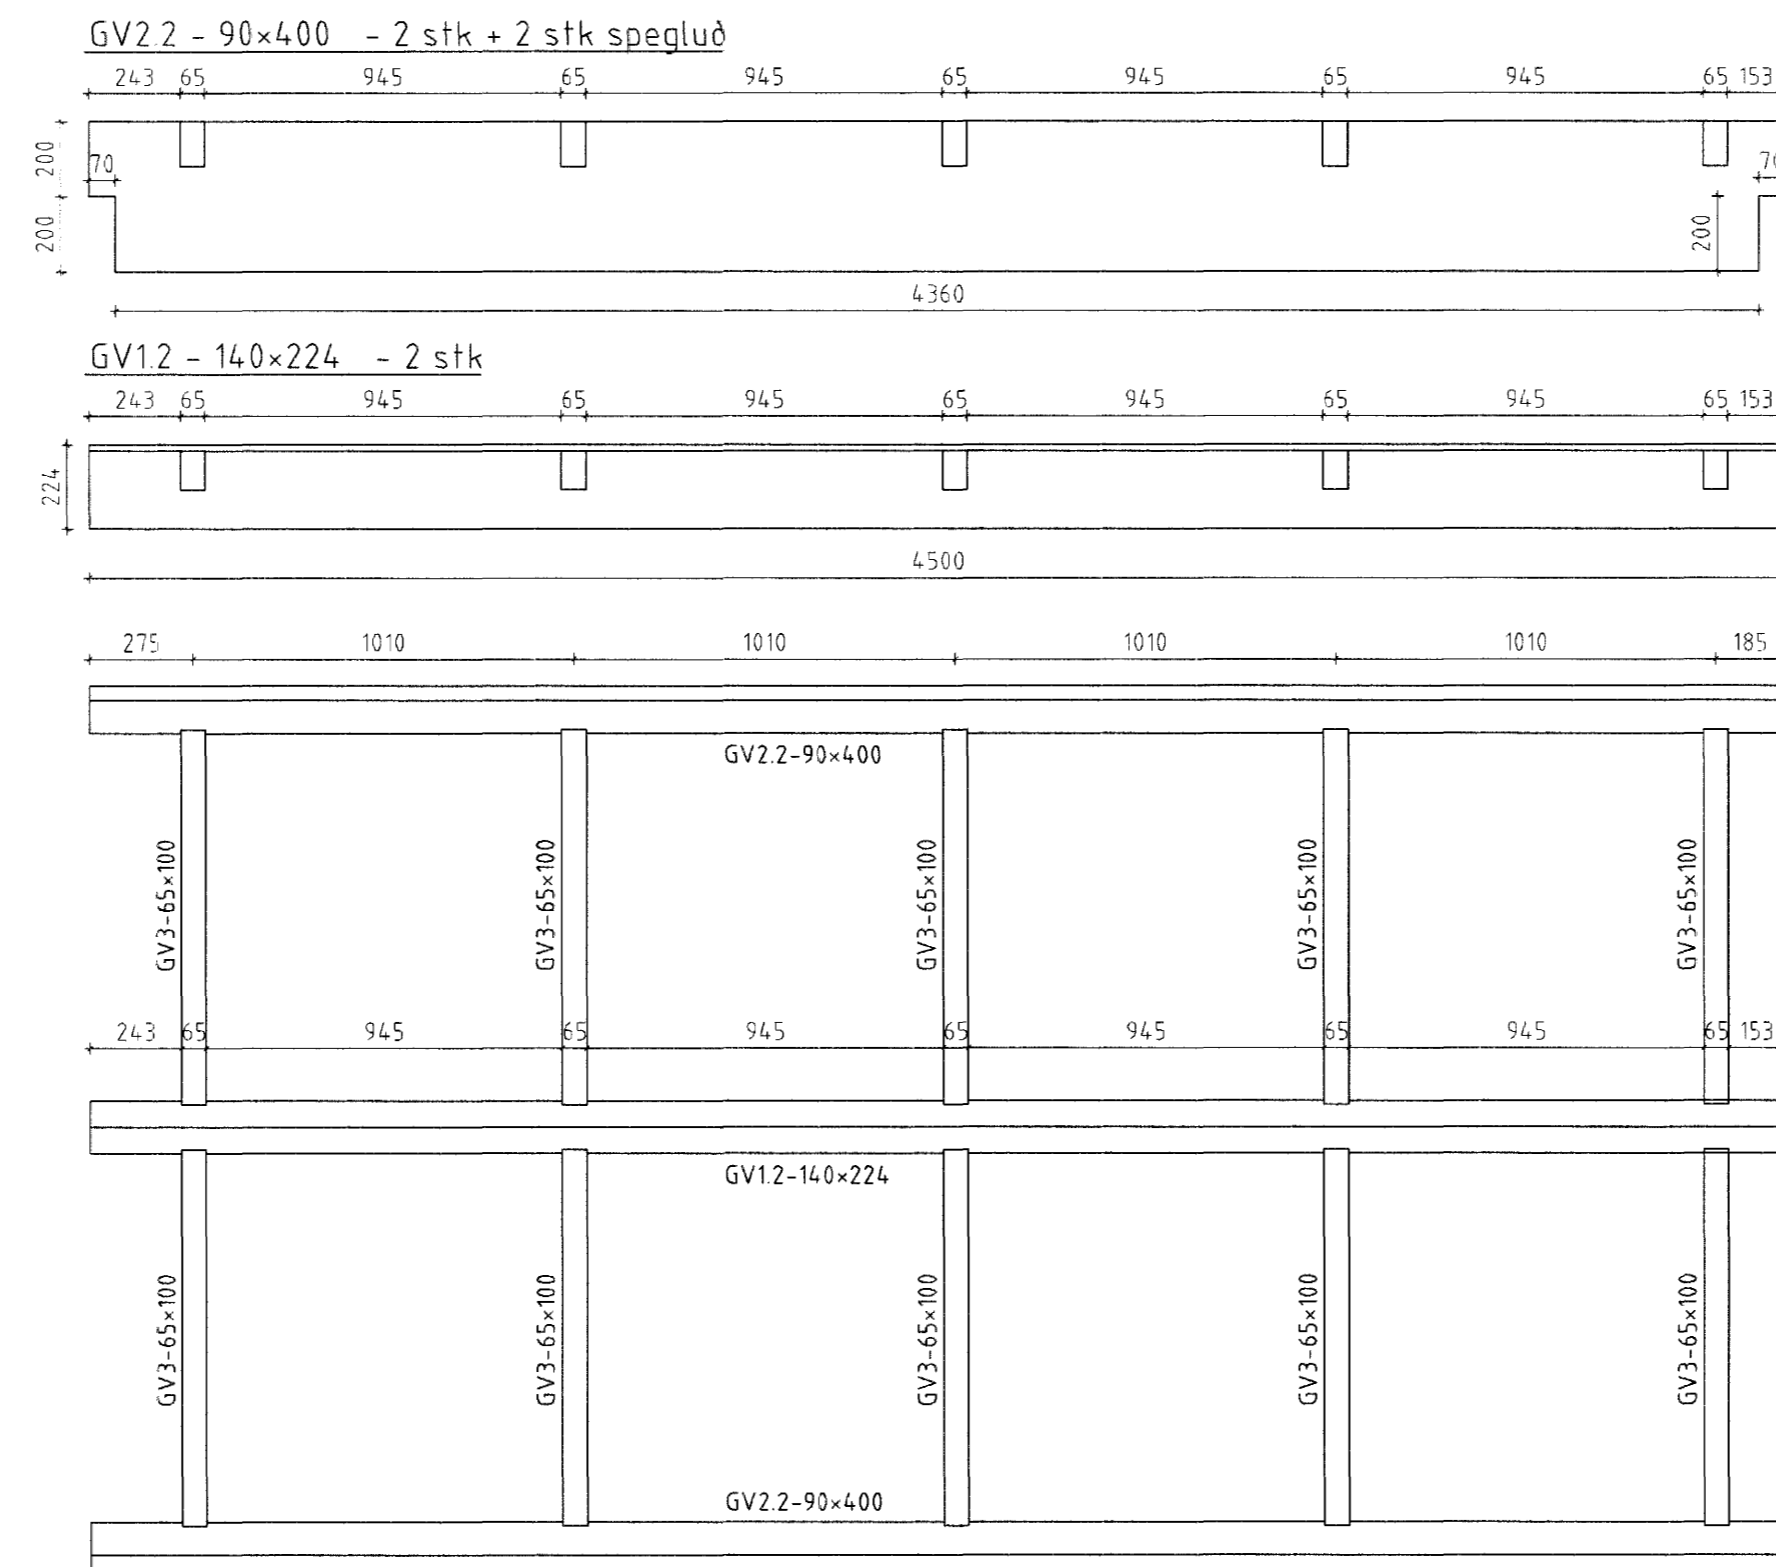


Dakpluggi TG3 - 2 stk Mkv. 1:20

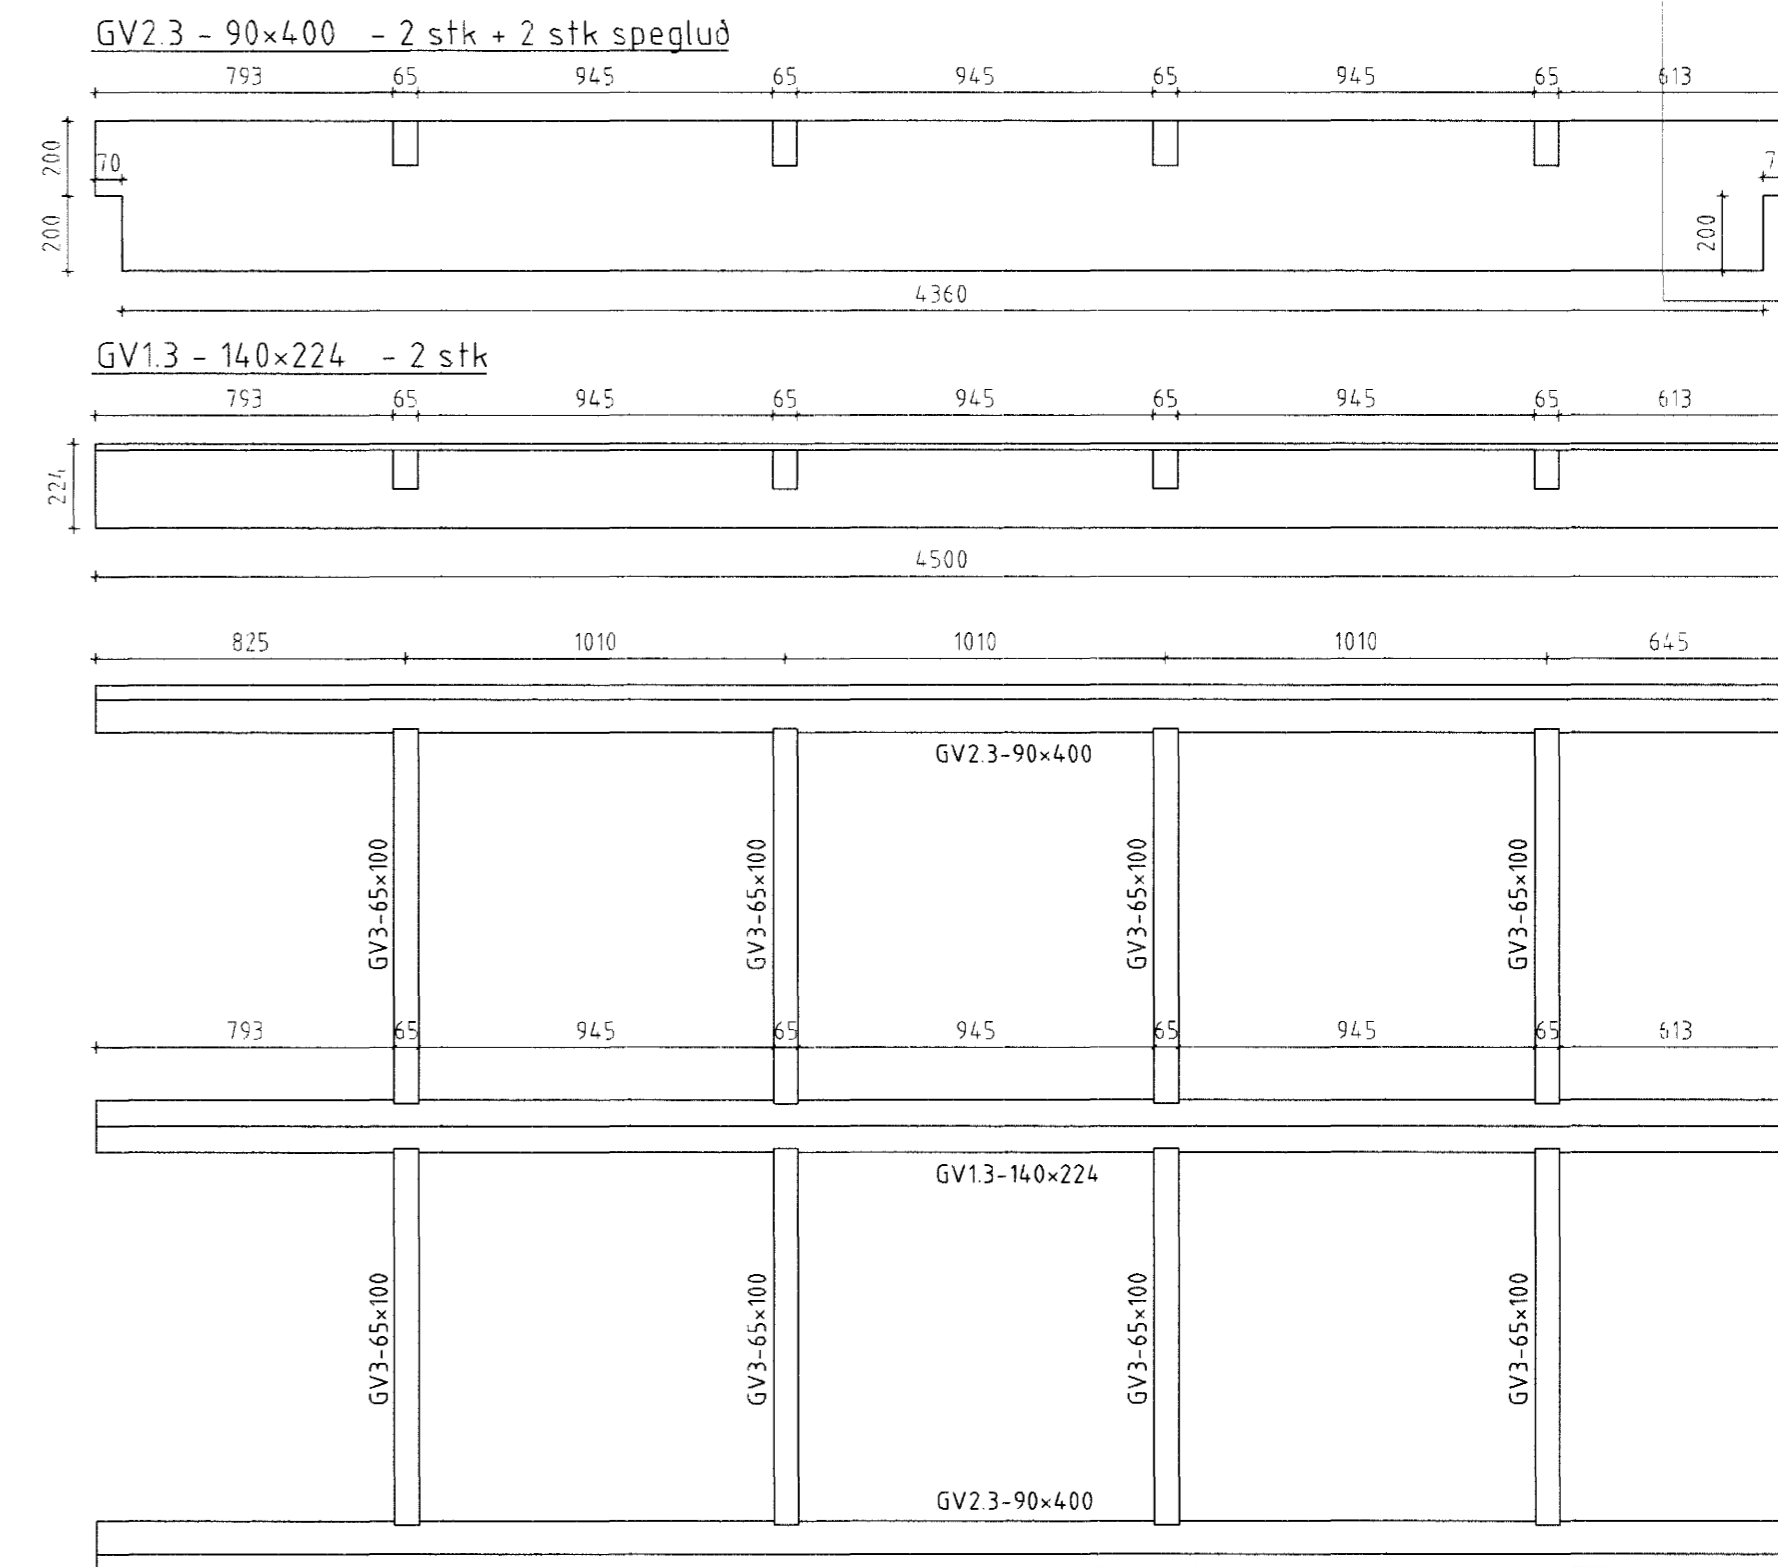


Dakpluggi TG4 - 2 stk Mkv. 1:20

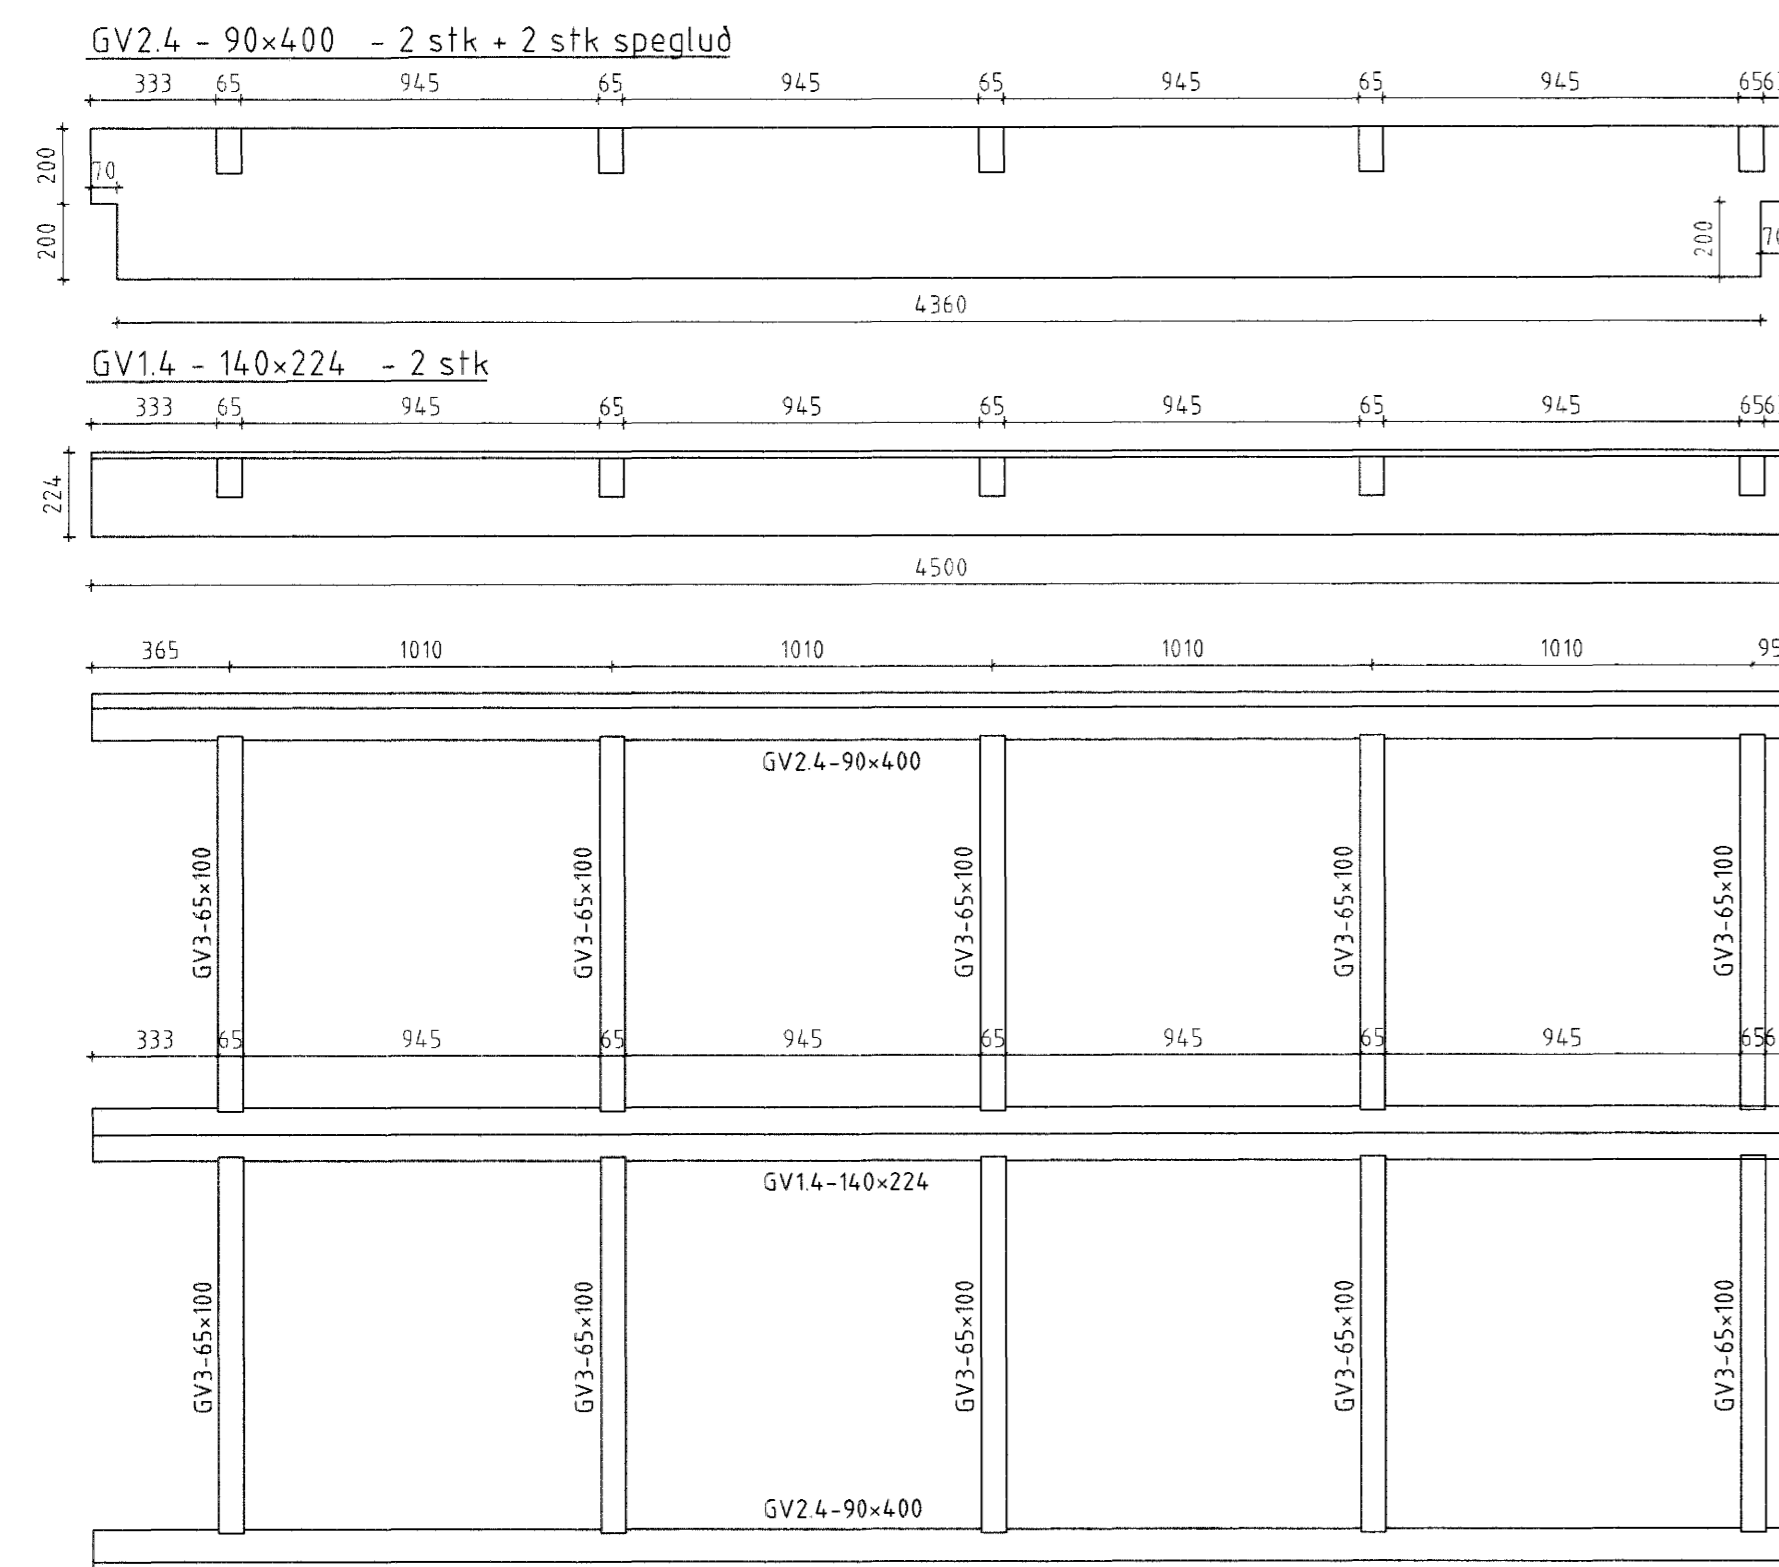


Dakpluggi TG6 - 1 stk Mkv. 1:20

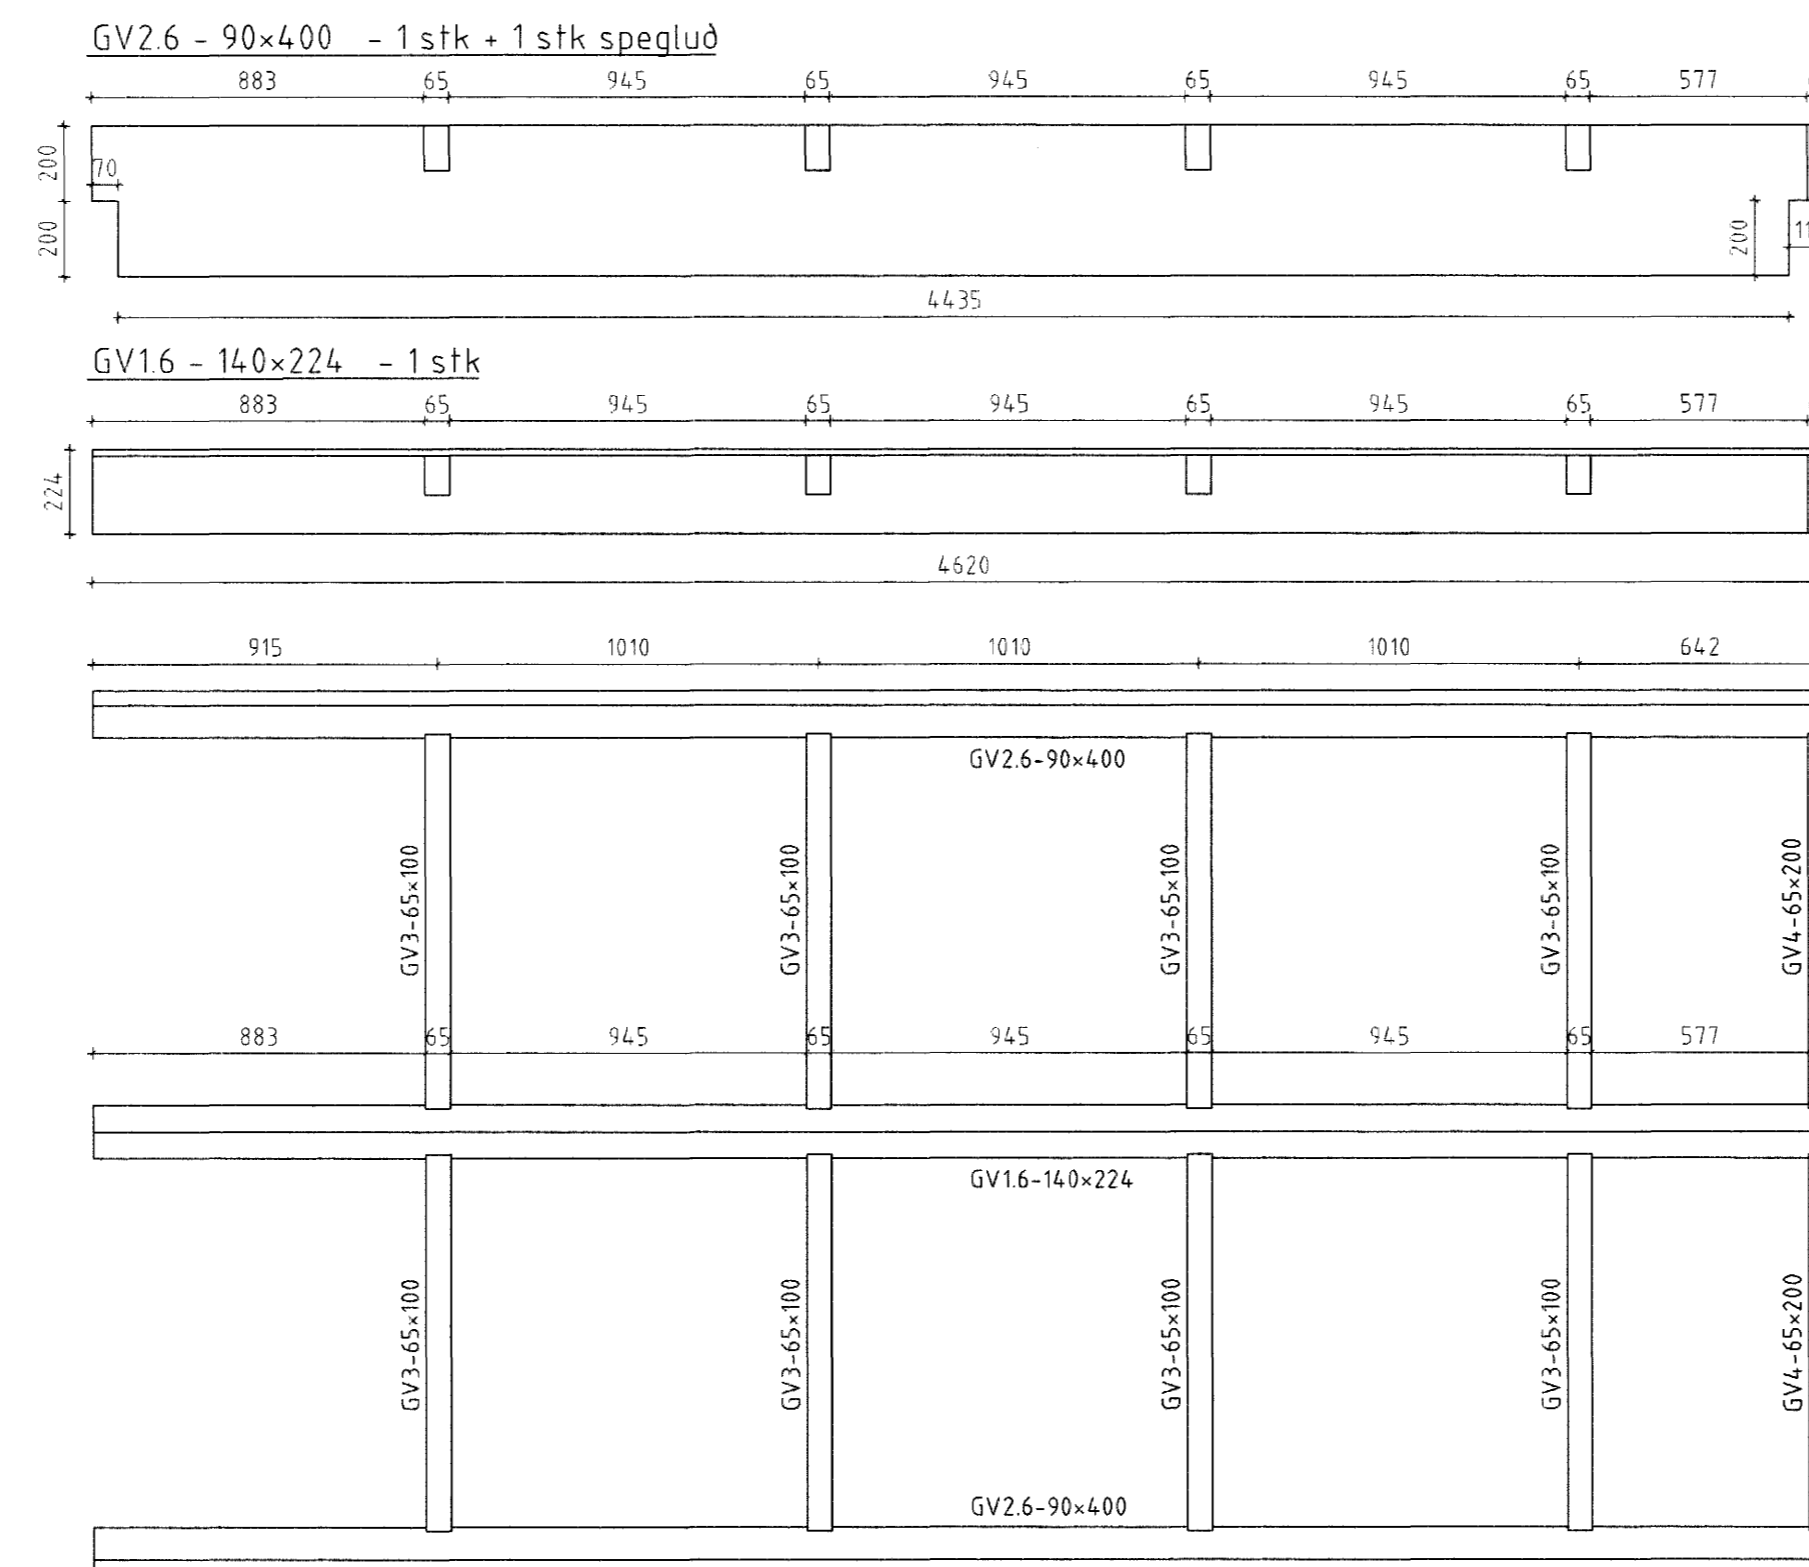


Dakpluggi TG5 - 1 stk Mkv. 1:20

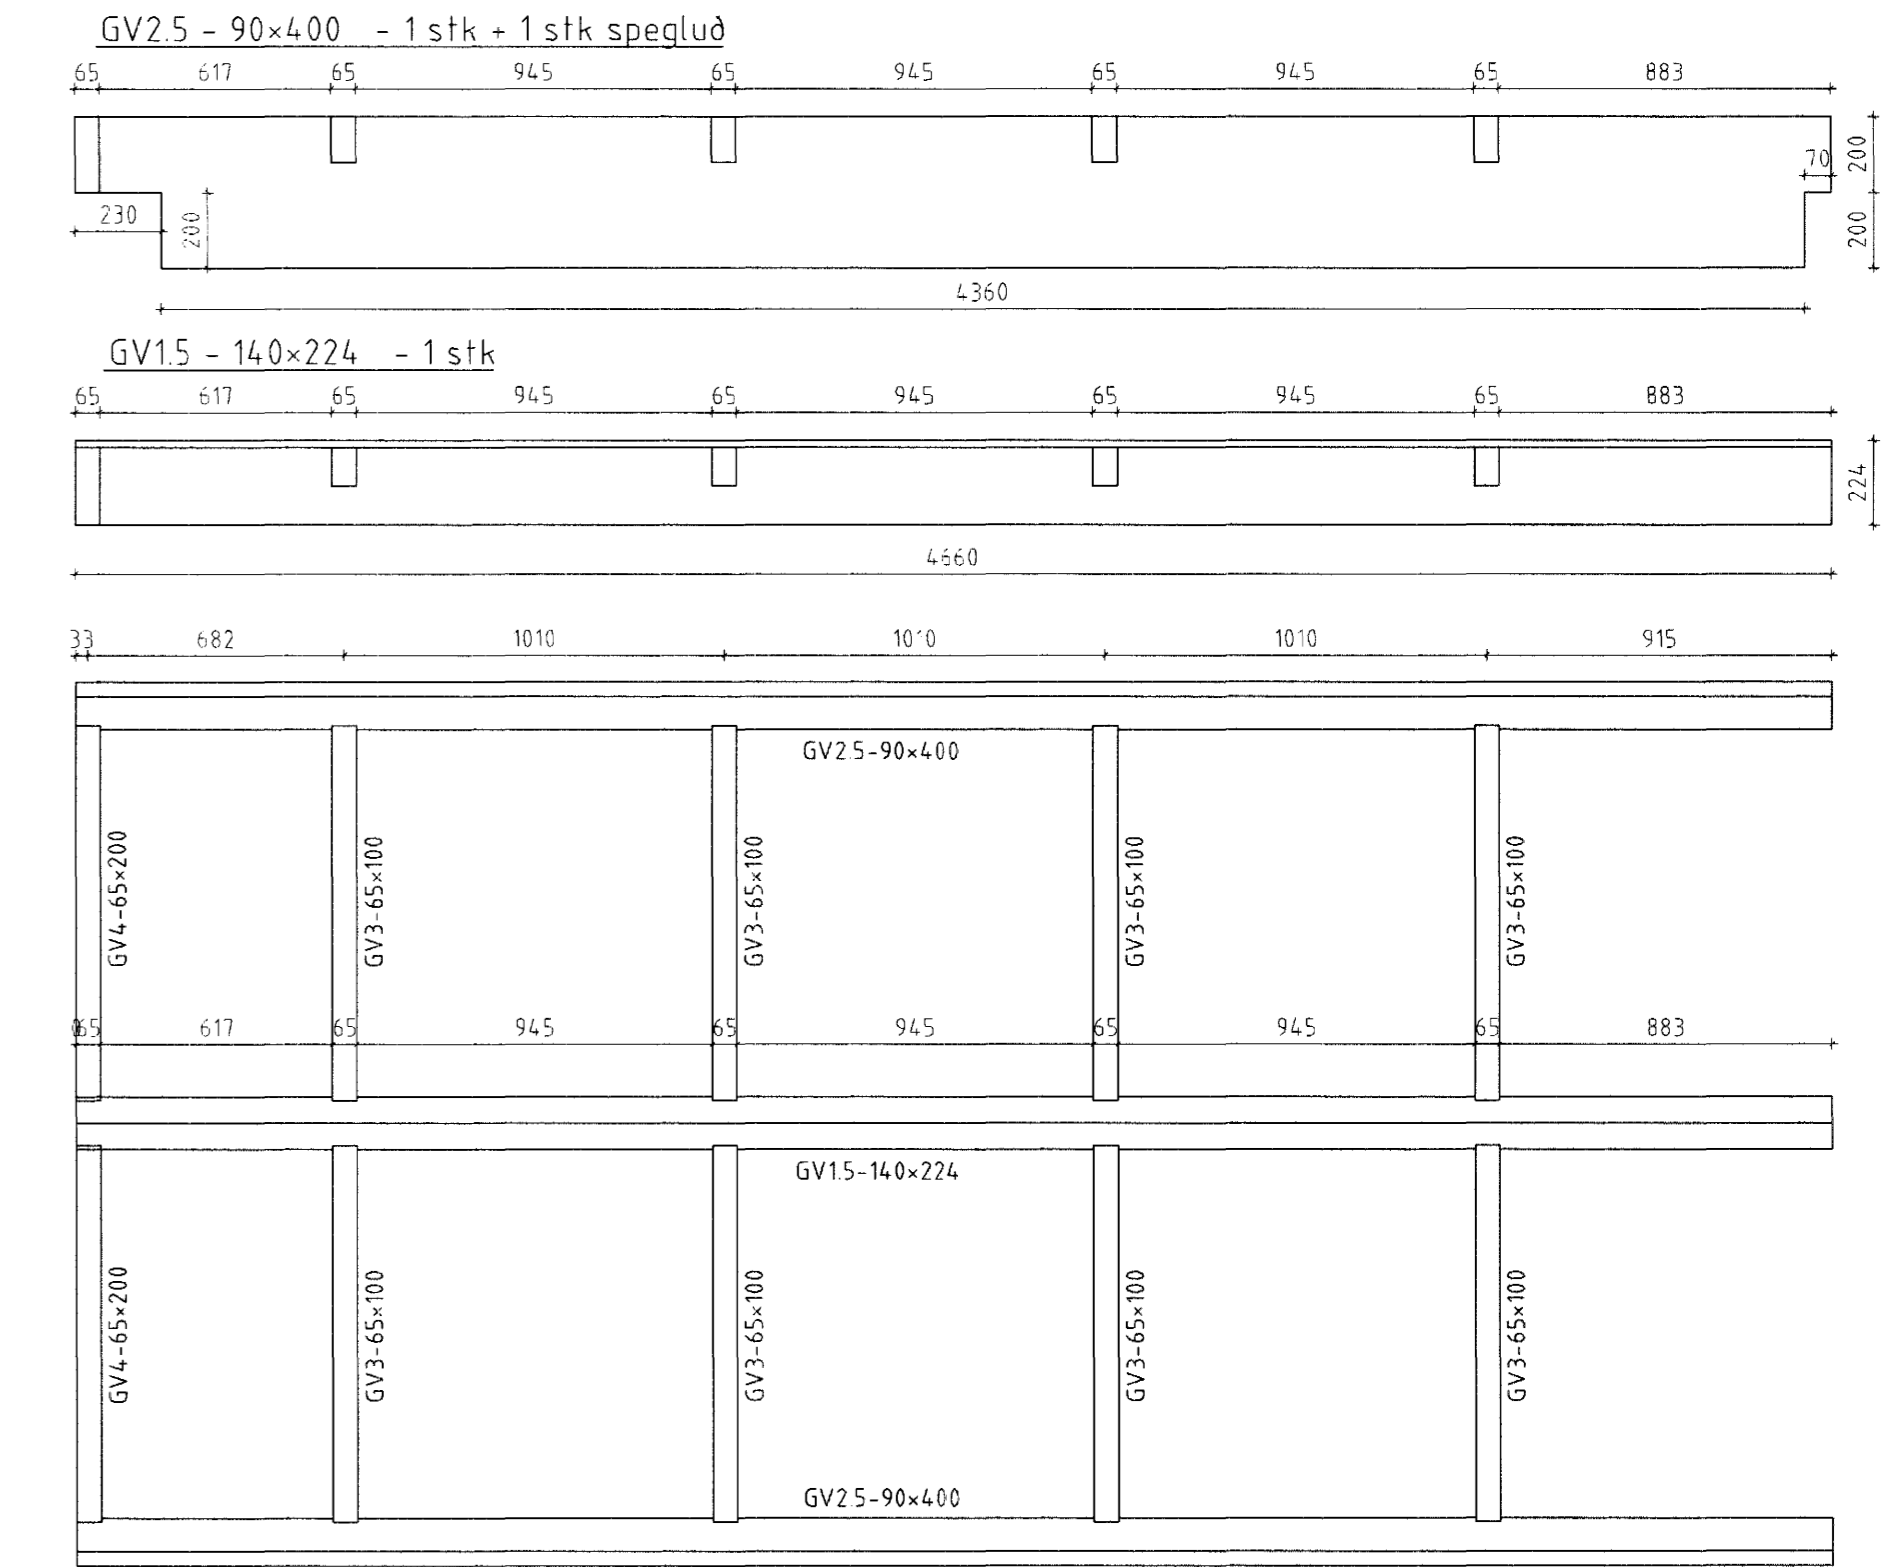


Dakpluggi - Þversnið Mkv. 1:20

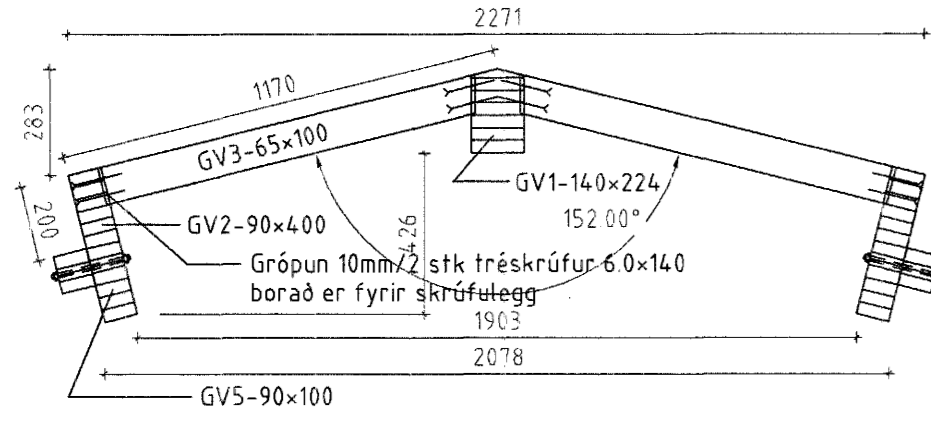


**GV3 - 65x100 Mkv. 1:20
Samtals 80 stk**

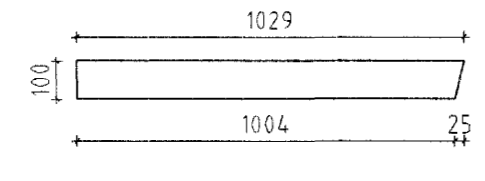


**GV4 - 65x200 Mkv. 1:20
Samtals 4 stk**

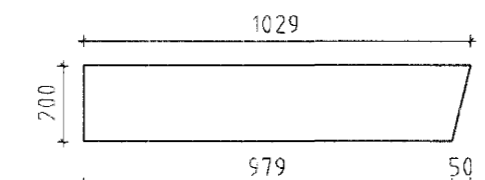

**GV5.1 - 90x100 Mkv. 1:20
Samtals 16 stk**

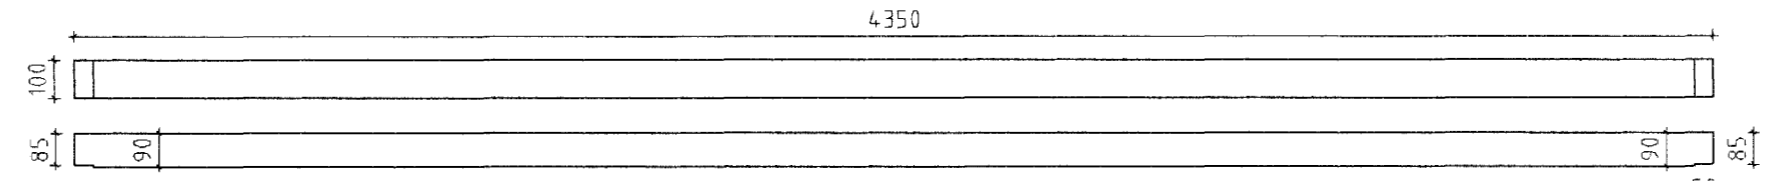

**GV5.2 - 90x100 Mkv. 1:20
Samtals 2 stk**

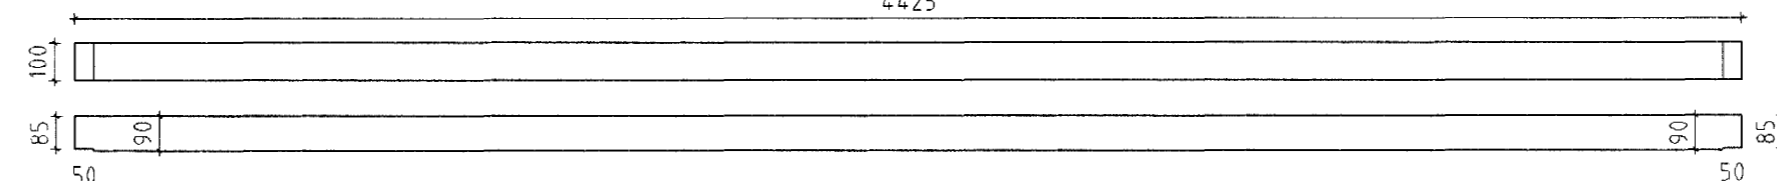

Samþykkt þann 23.11.2005

Byggingufulltrúi (Hafnarfirði) Halldórsson

Tæknidæld Víðarhófa 2b, 110 Reykjavík Sími 530 6000 Fax 530 6019		MKV. 120 DAGS. 2005 VERKNR. 2004.110001	NR. TEIKNINGAR 1 NR. TEIKNINGAR 306
HEITI VERKS Óseyrarbraut & Hafnarfirði		NAFN HÖNNUNAR Bjarni Ingibergsson byggingtæknifræðingur kt. 030861-2729	DAGS. ÁRITUNAR 23.11.2005 DAGS. ÁRITUNAR
HEITI TEIKNINGAR Pakpluggi Framleiðsluteikning		ÁRITUN HÖNNUNAR ÁRITUN SAMRÆM HÖNNUNAR	DAGS. ÁRITUNAR

ÖSERYI-306.DWG