




Austurgafi Mkv. 1:50

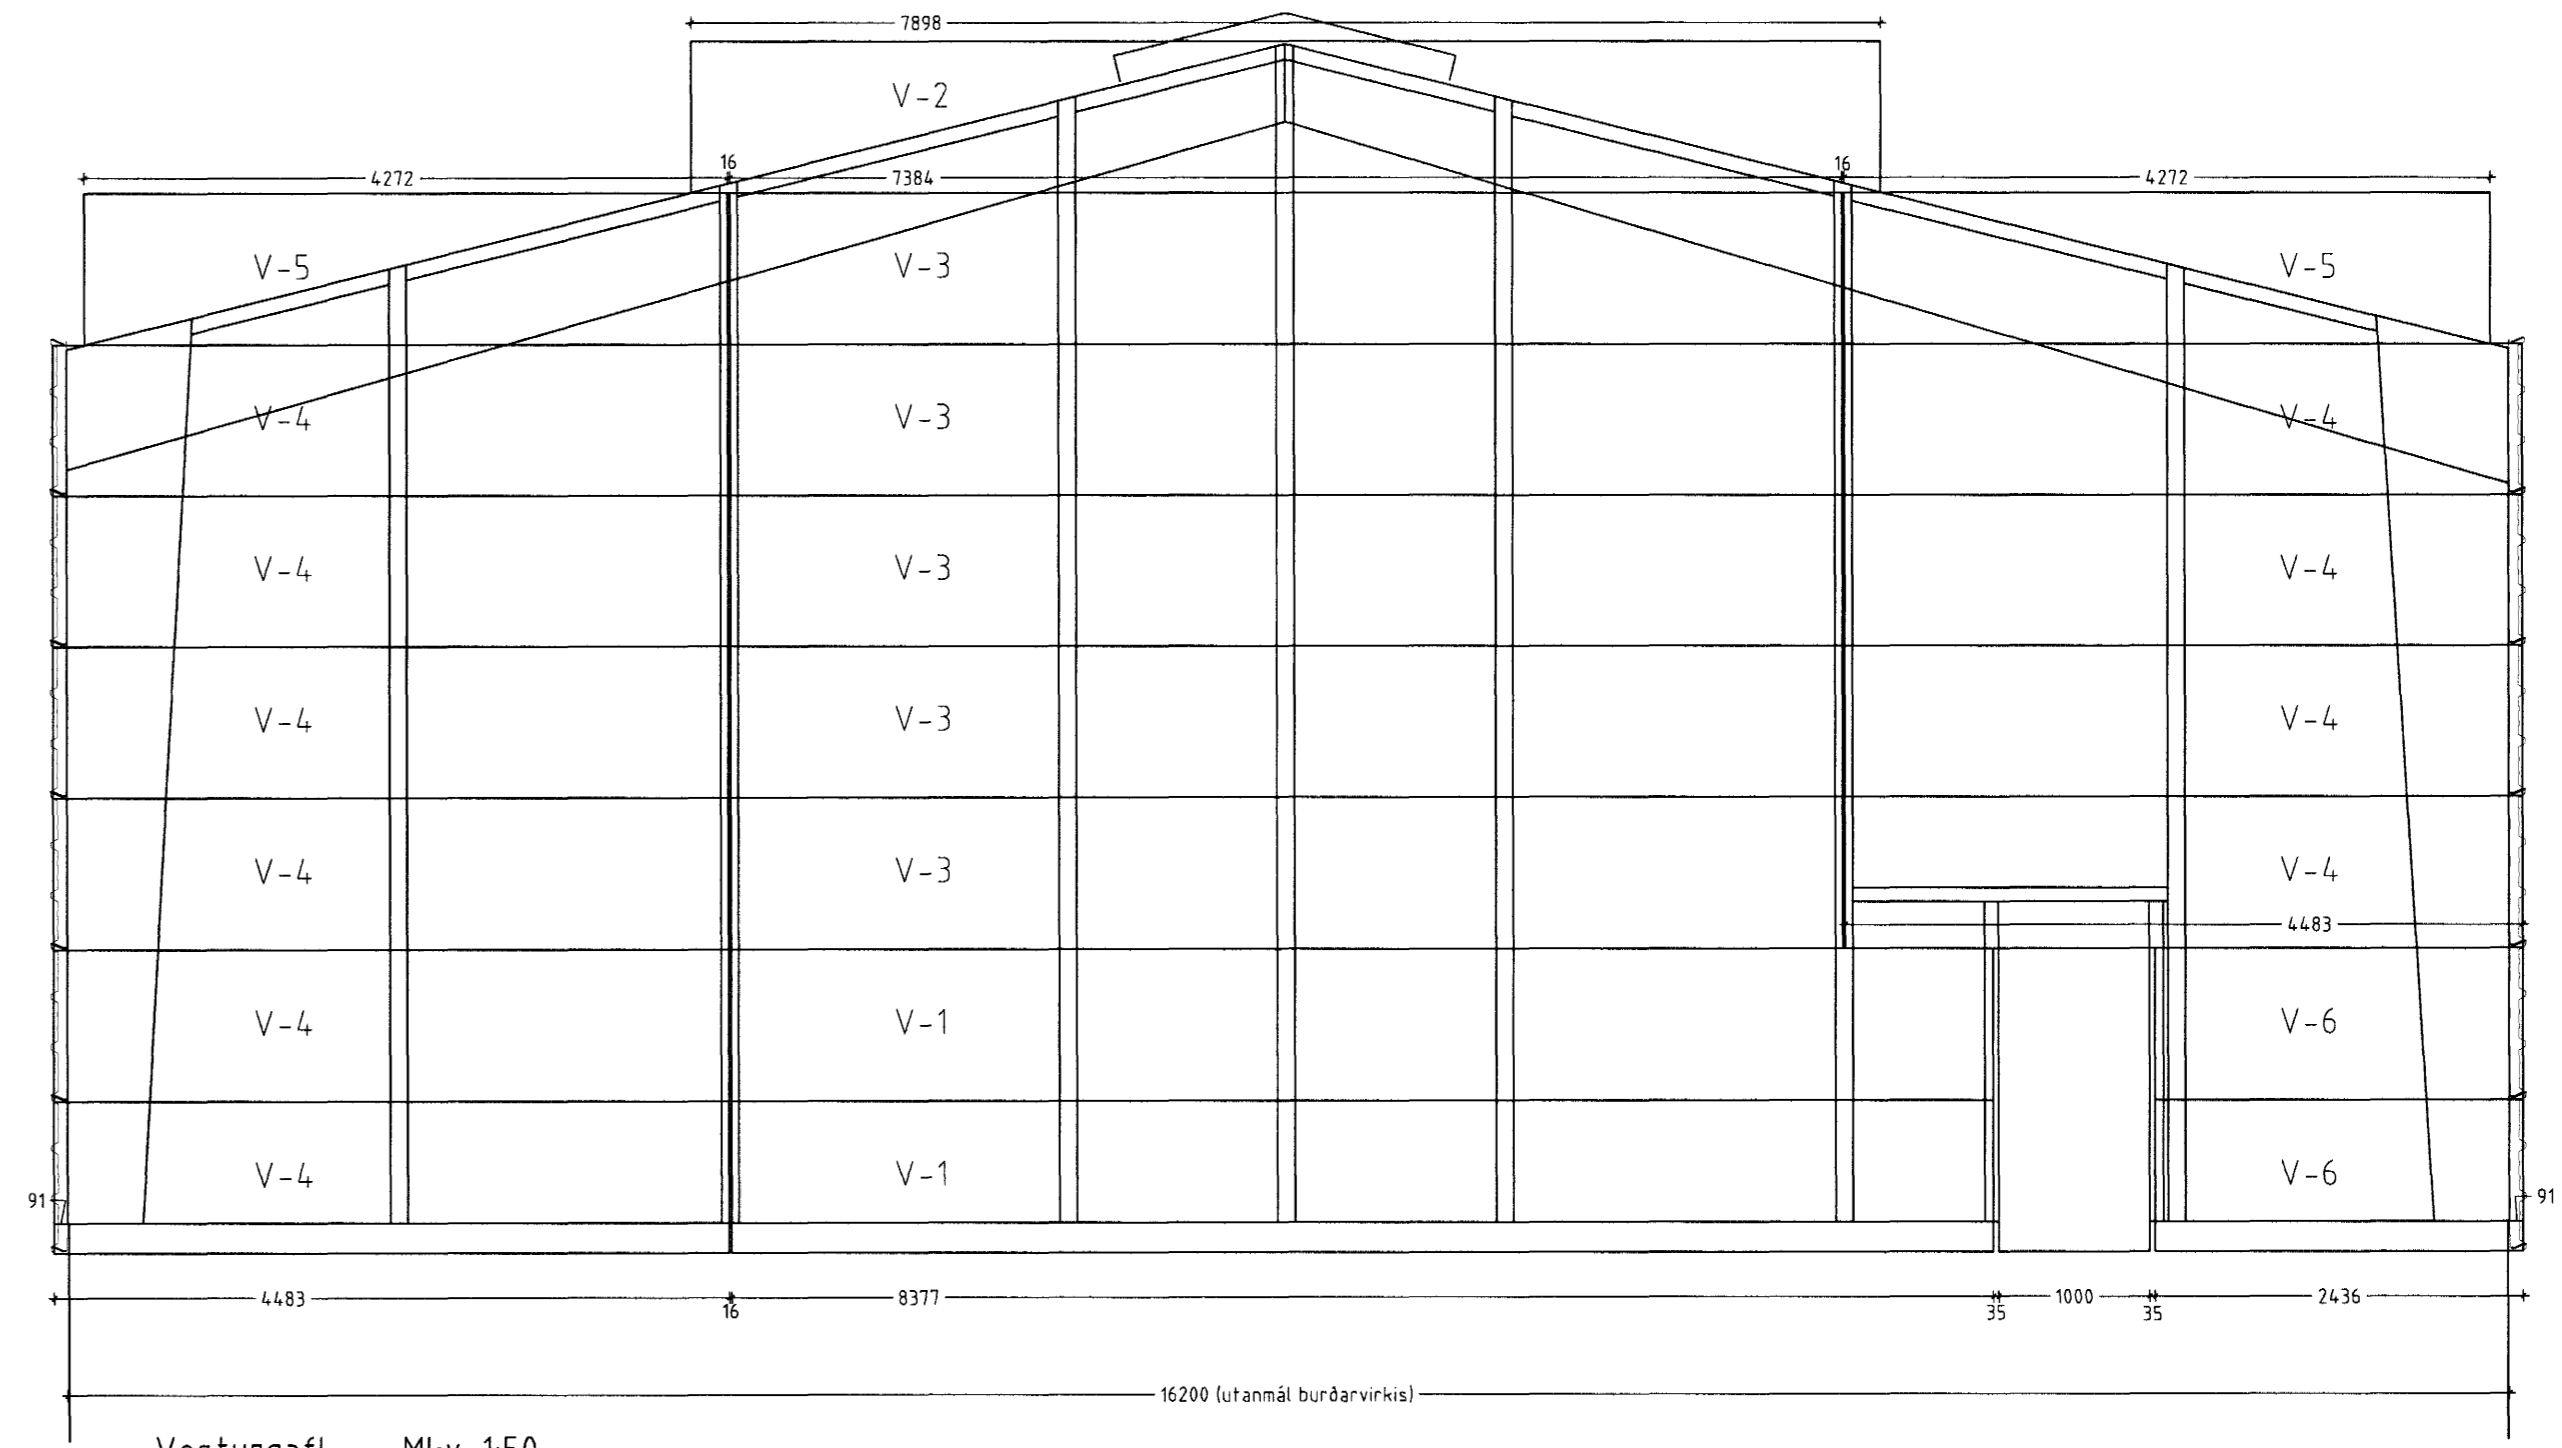

Vesturgafi Mkv. 1:50

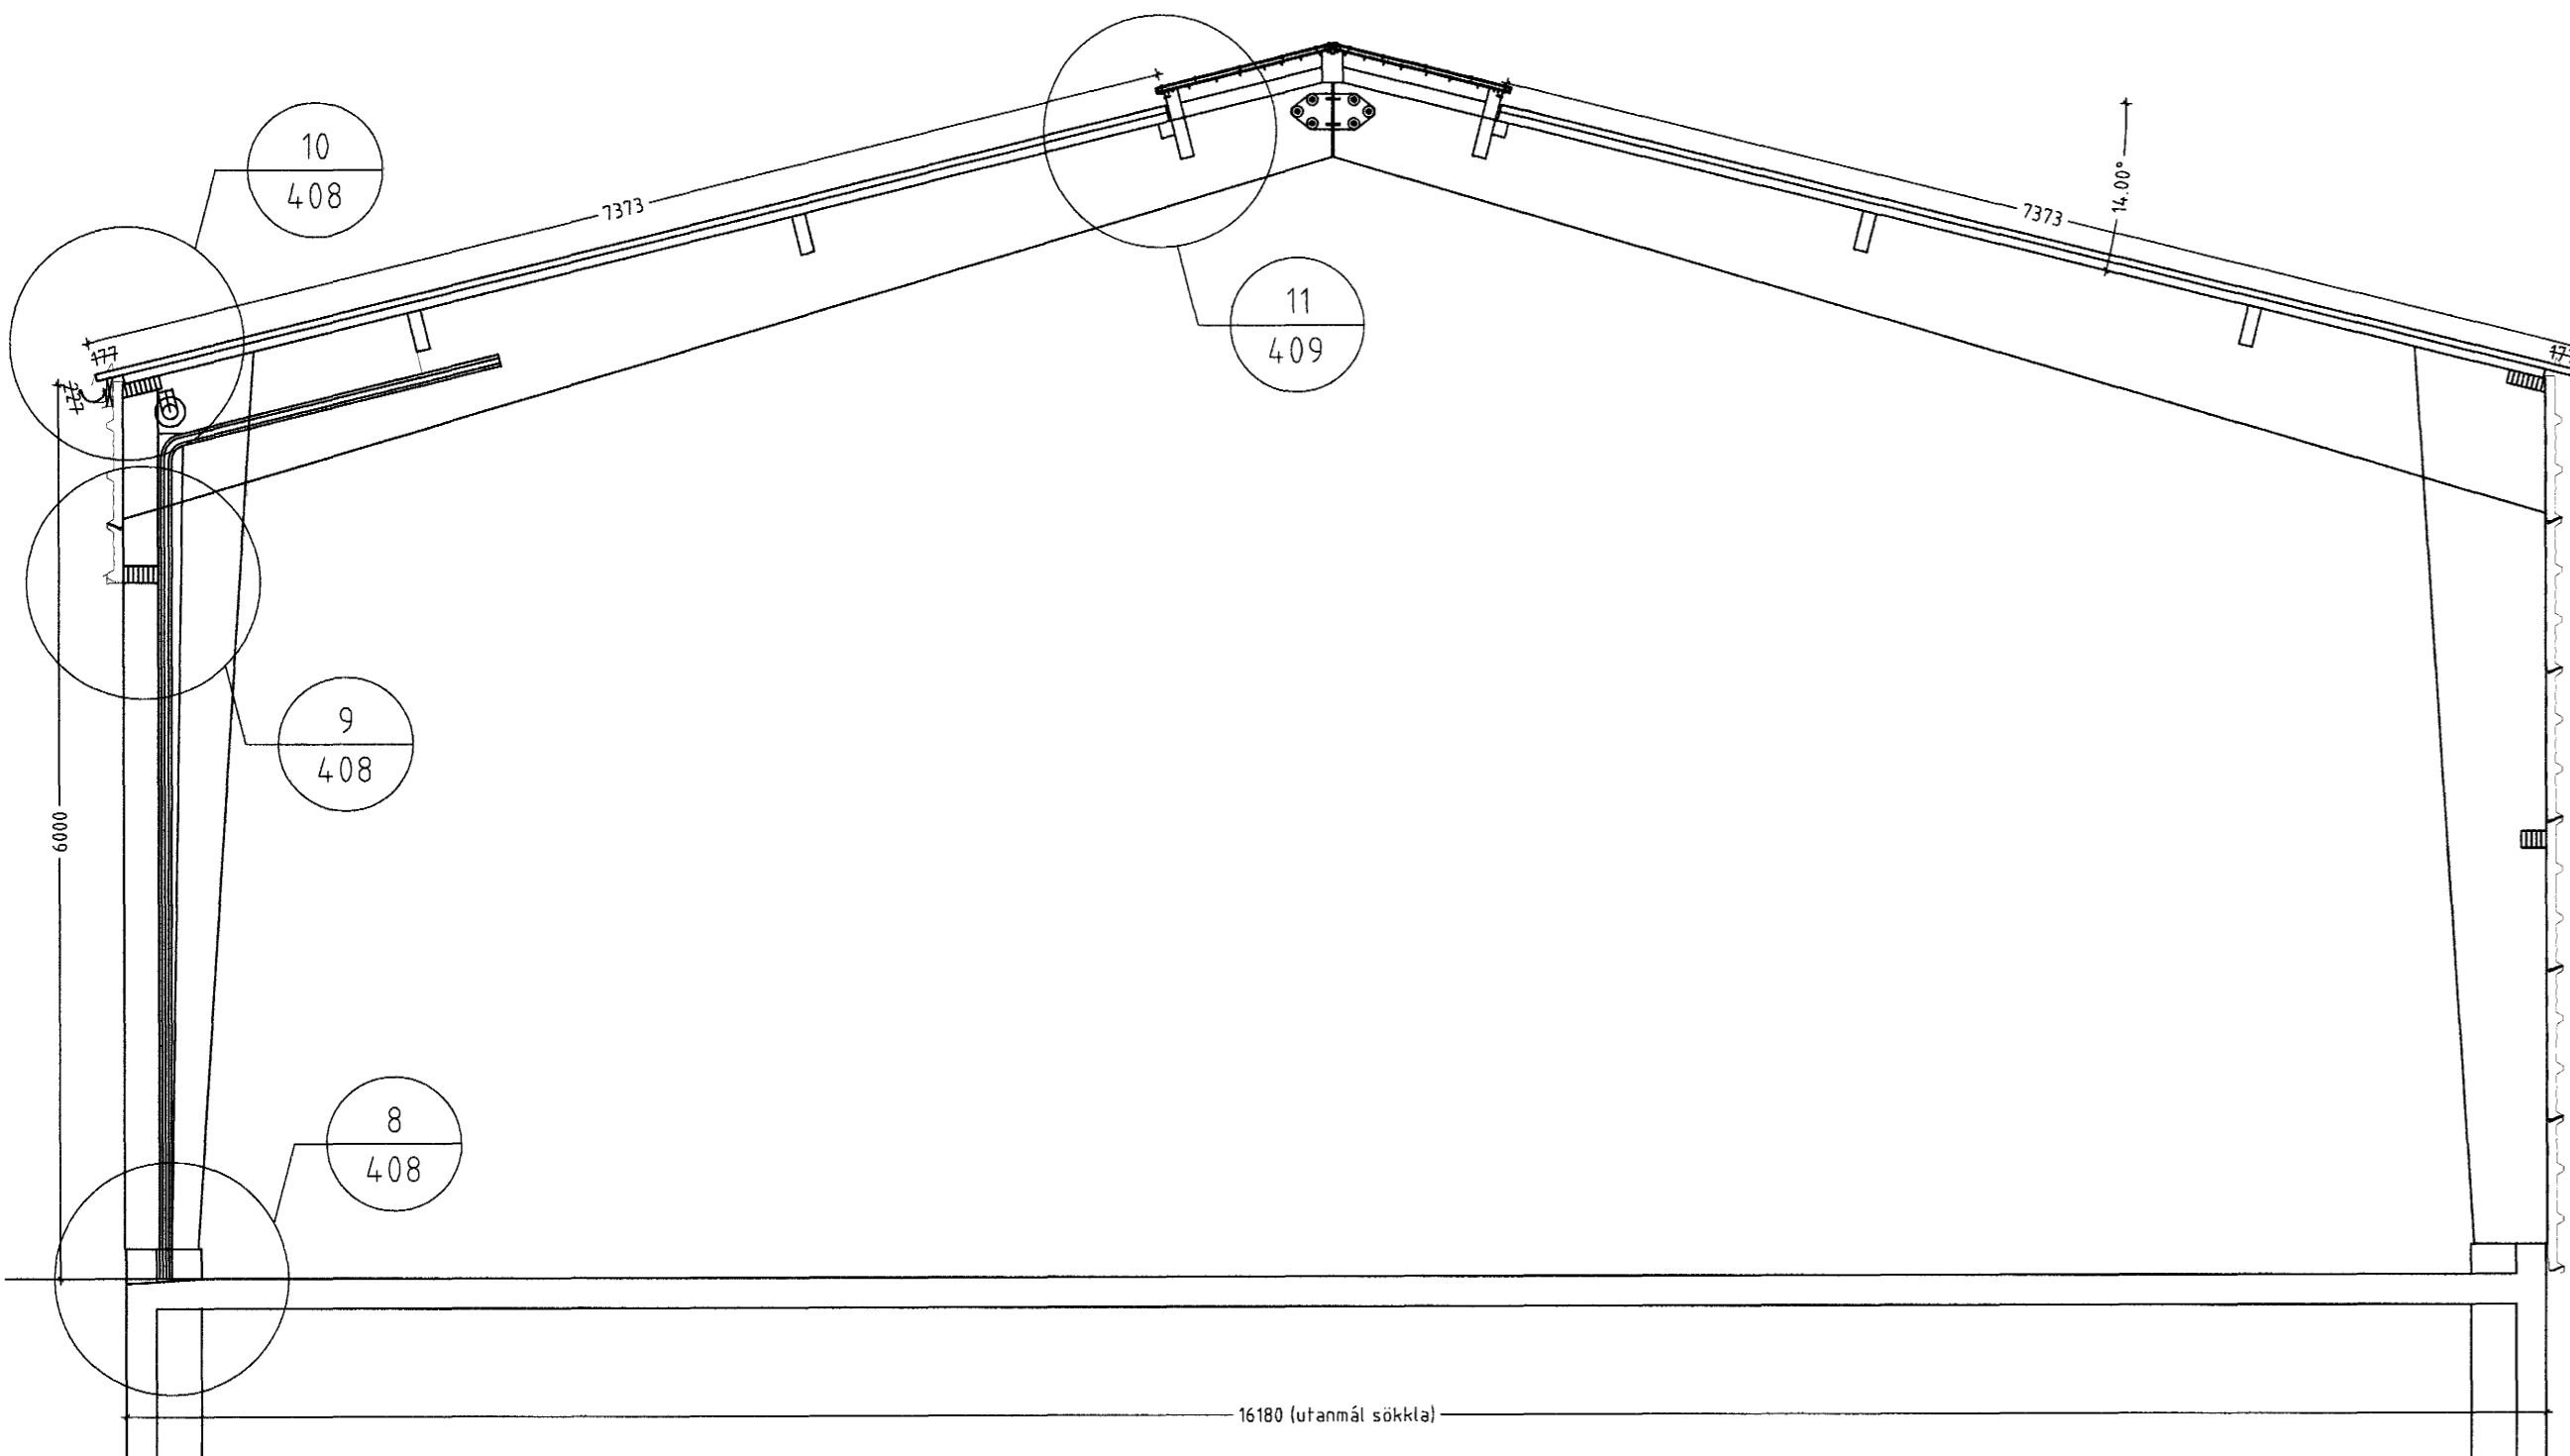

Dversnið A Mkv. 1:50

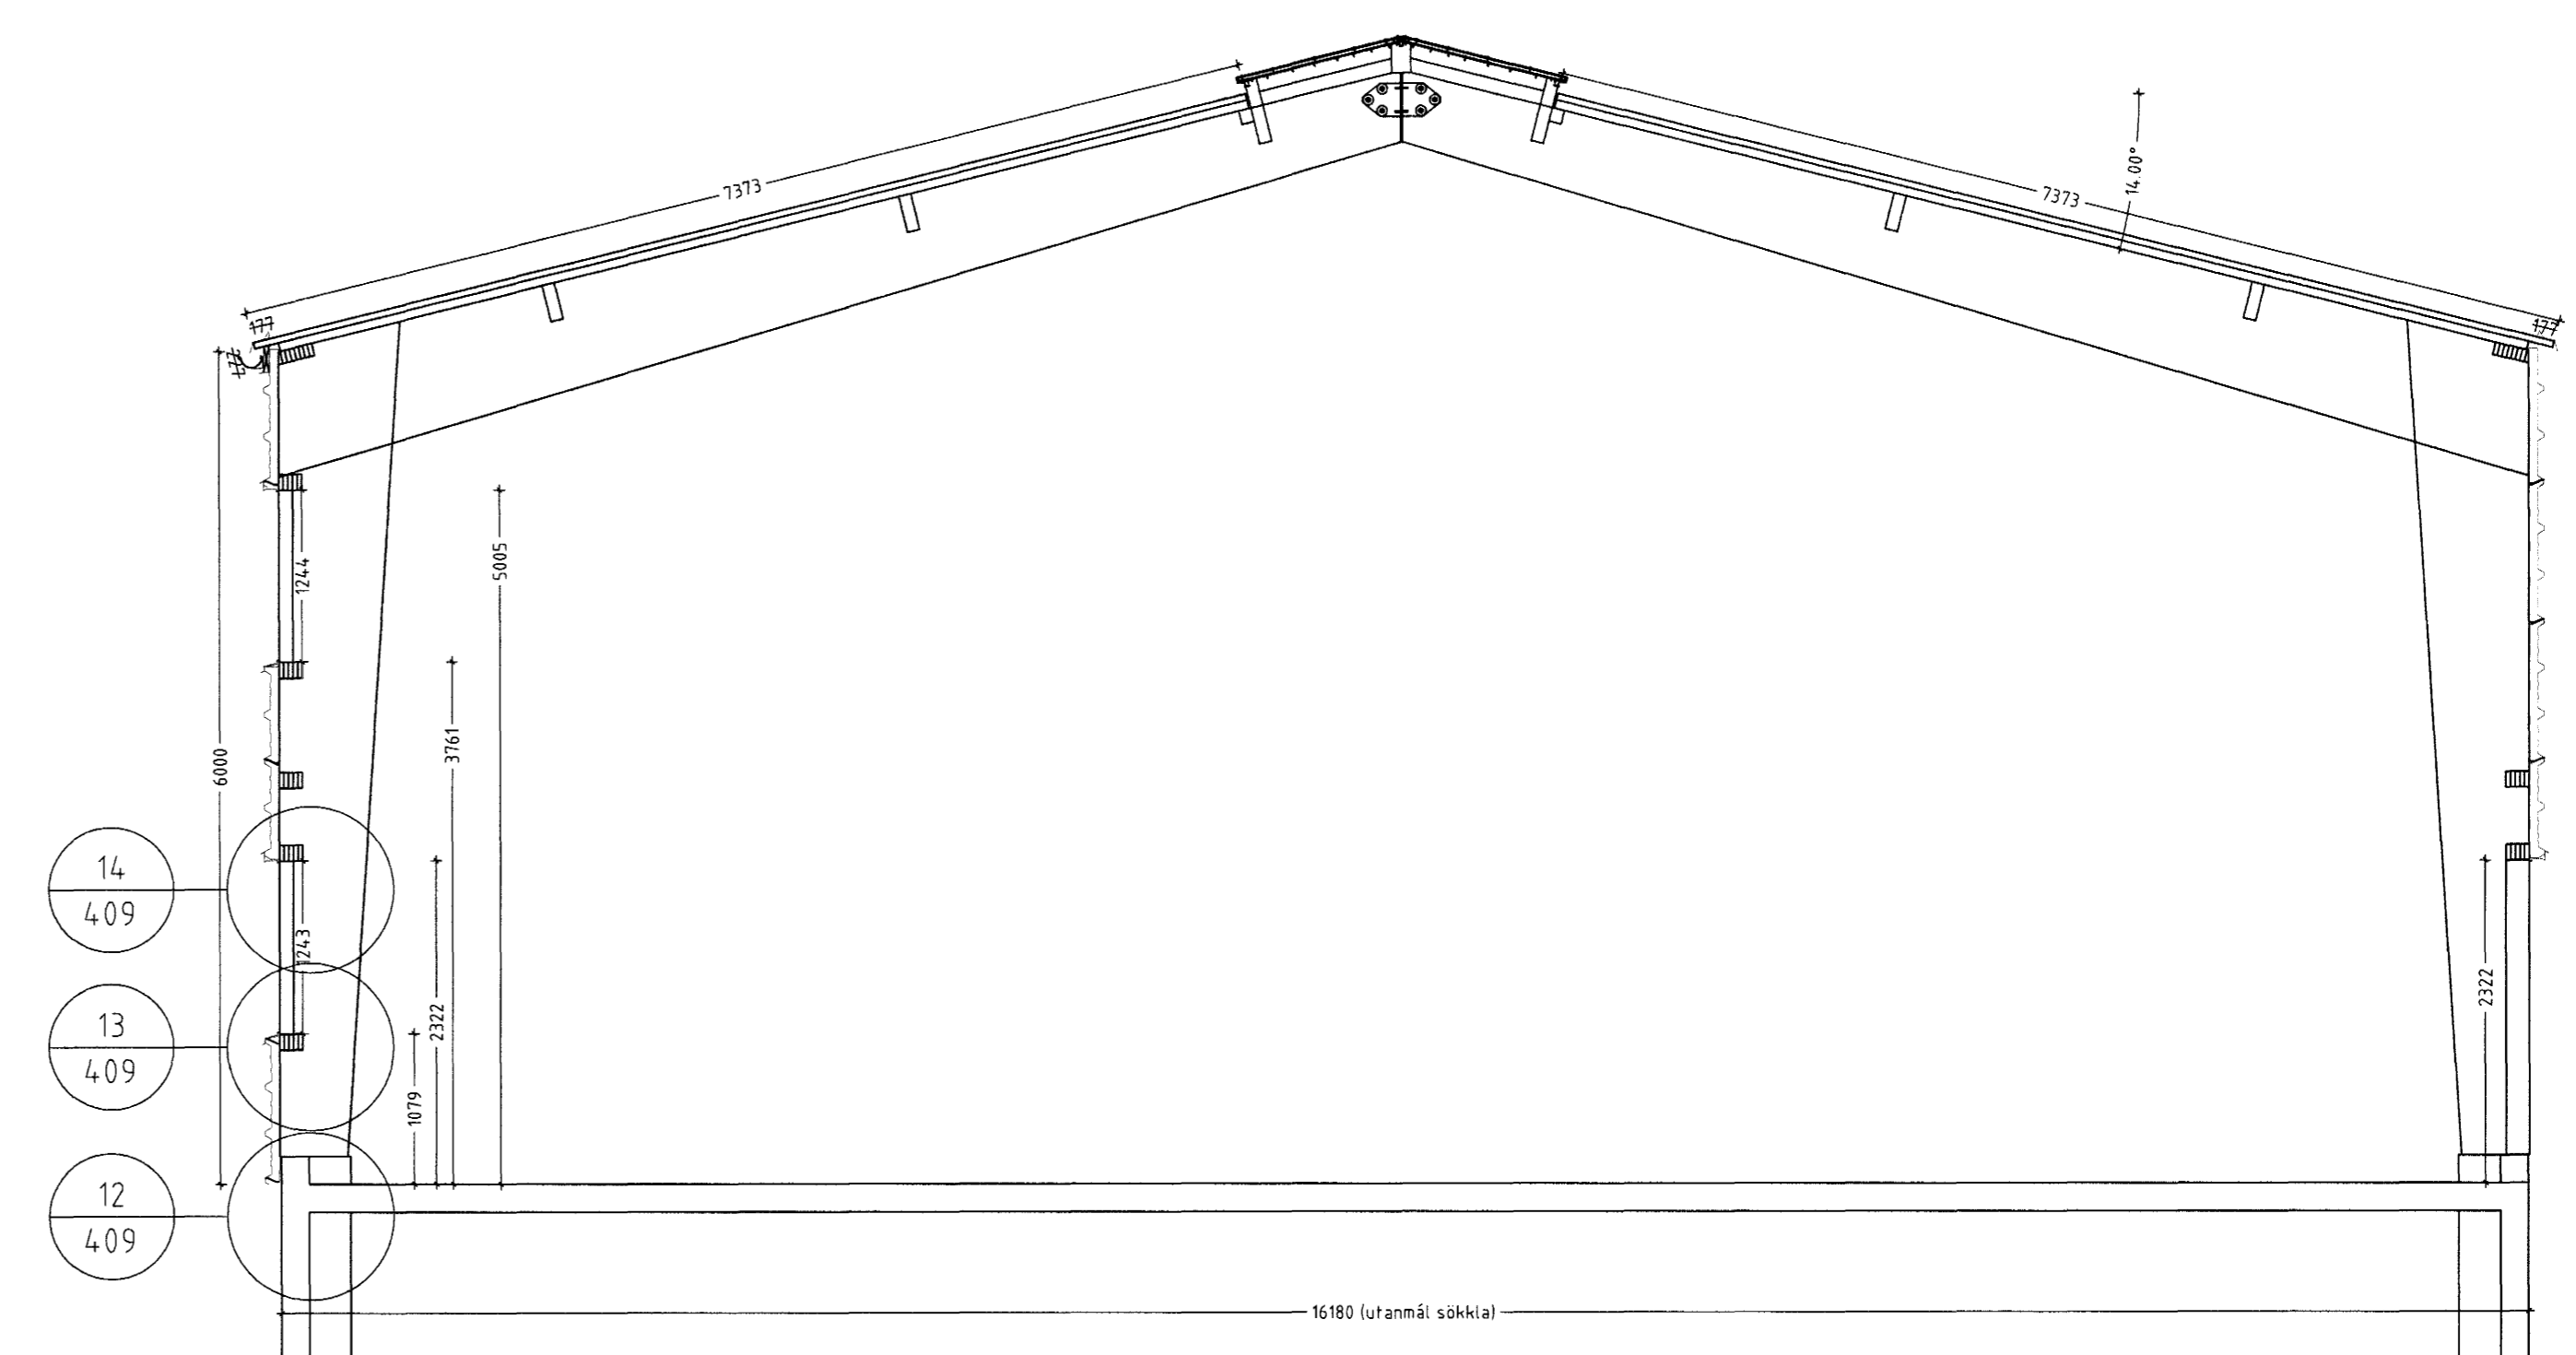

Dversnið B Mkv. 1:50

Sambykkt þann  
23 MAI 2005  
Byggingafráttir / Háinnartíni  
Eh. Sigurbjartur Halldórsson

Númer	Dags.	Skýring breytingar	Br. af.
ÖLL AFNOT OG AFRITUN TEKNINGAR AD HLUTA EDA Í HEILD ER HÁÐ SKRIFLEGU LEYFI LÍMTRÉVIRNETS EHF.			
	Tekniðeld	MKV.	DAGS.
	Víðarhöfða 2b, 110 Reykjavík Sími 530 6000 Fax 530 6019	A1-150	22.03.2005
VERKNR.	ÚTGÁFA NR.	TEKNI.	REKNI.
MI.	UÓ.	UÓ.	UÓ.
HEITI VERKS:	NAFN HÖNNUÐAR	404	
Vörubretti Óseyrarbraut & Hafnarf.	Ummur Ólafsdóttir Byggingataknifræðingur Kf. 2806661-2799		
HEITI TEKNINGAR	ÁRITUN HÖNNUÐAR	DAGS. ÁRITUNAR	
Ásýnd útveggja	<i>Ummur Ólafsdóttir</i>	3/3 05	
	ÁRITUN SAMRÆM HÖNNUÐAR	DAGS. ÁRITUNAR	
	<i>Ummur Ólafsdóttir</i>		