

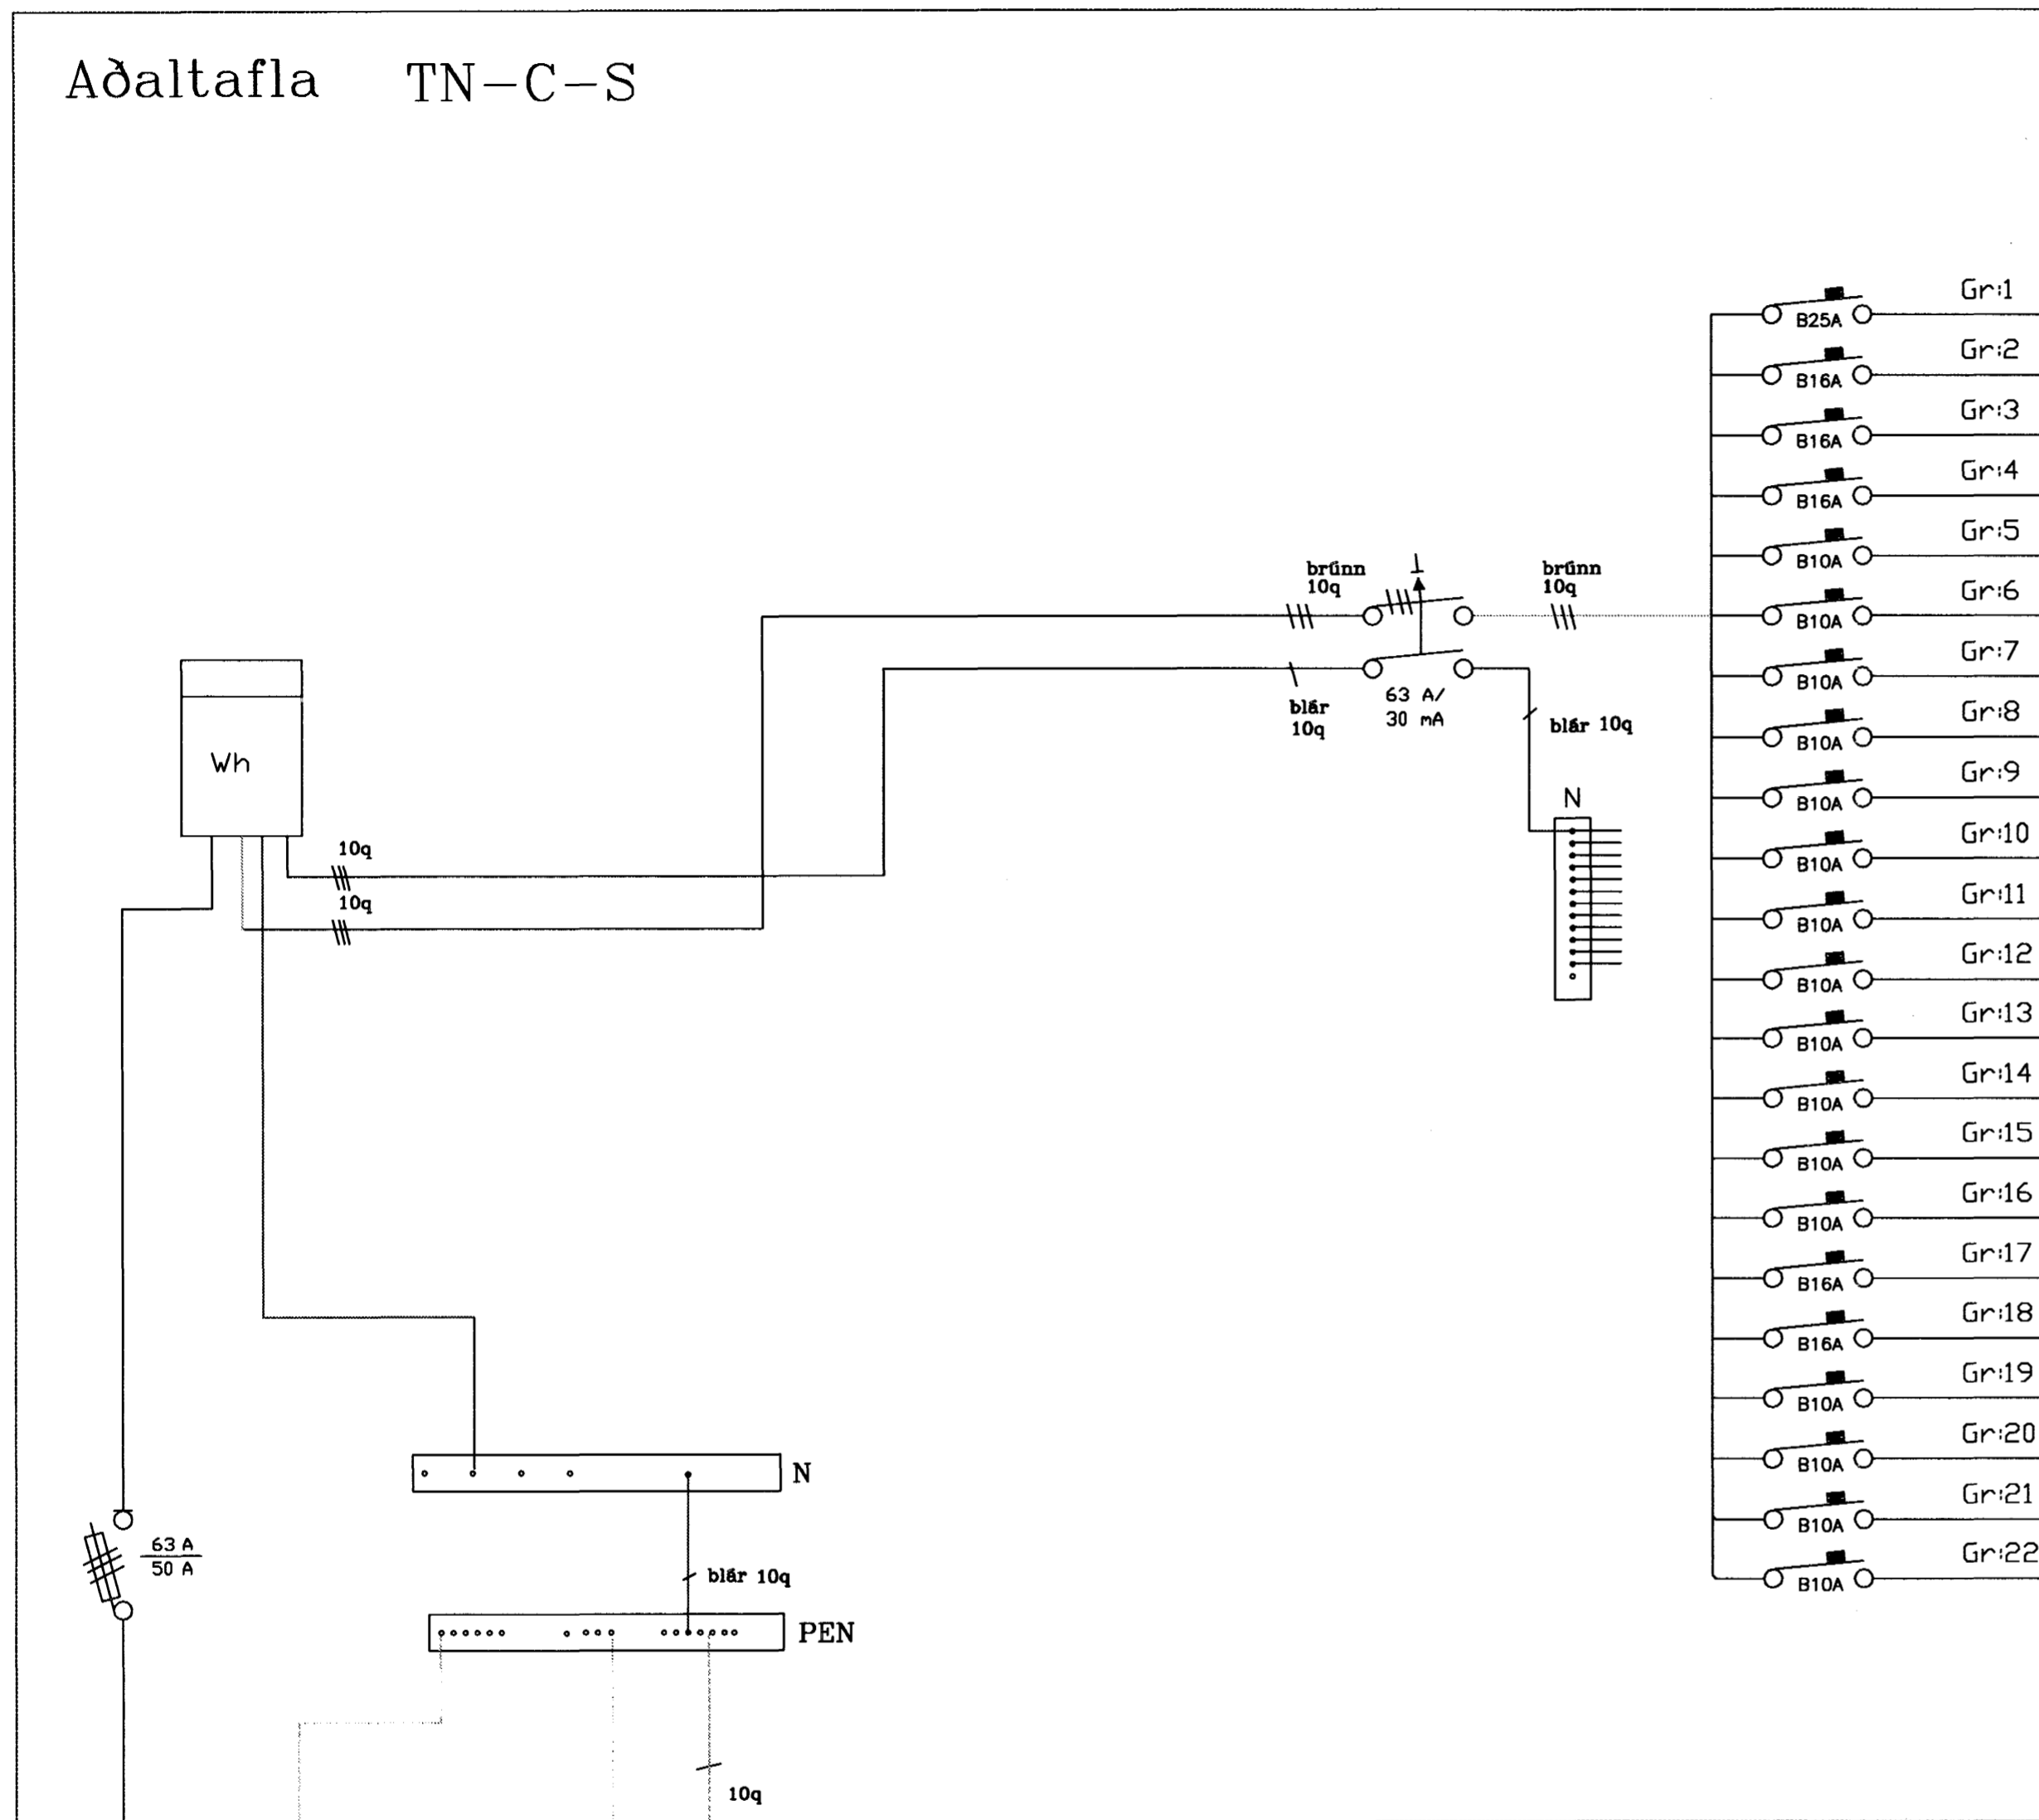


# Aðaltafla TN-C-S

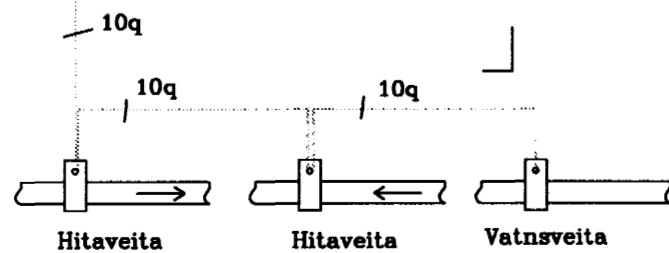

B25A	Gr:1	m	m	16 mm pp	3x4 mm <sup>2</sup>	Eldavél
B16A	Gr:2	m	m	16 mm pp	3x1,5 mm <sup>2</sup>	Uppþvöttavél
B16A	Gr:3	m	m	16 mm pp	3x1,5 mm <sup>2</sup>	Bakarofn
B16A	Gr:4	m	m	16 mm pp	3x1,5 mm <sup>2</sup>	Örbylgjuofn
B10A	Gr:5	m	m	16 mm pp	3x1,5 mm <sup>2</sup>	Tenglar Eldhúsi
B10A	Gr:6	m	m	16 mm pp	3x1,5 mm <sup>2</sup>	Tenglar Eldhúsi
B10A	Gr:7	m	m	16 mm pp	3x1,5 mm <sup>2</sup>	Tenglar Eldhúsi
B10A	Gr:8	m	m	16 mm pp	3x1,5 mm <sup>2</sup>	Tenglar Eldhúsi
B10A	Gr:9	m	m	16 mm pp	3x1,5 mm <sup>2</sup>	Ljós Eldhúsi
B10A	Gr:10	m	m	16 mm pp	3x1,5 mm <sup>2</sup>	Ljós stofa og sjónvarp
B10A	Gr:11	m	m	16 mm pp	3x1,5 mm <sup>2</sup>	Ljós hjónaherb
B10A	Gr:12	m	m	16 mm pp	3x1,5 mm <sup>2</sup>	Ljós gangur og bað
B10A	Gr:13	m	m	16 mm pp	3x1,5 mm <sup>2</sup>	Ljós herb
B10A	Gr:14	m	m	16 mm pp	3x1,5 mm <sup>2</sup>	Ljós bílskúr
B10A	Gr:15	m	m	16 mm pp	3x1,5 mm <sup>2</sup>	Ljós anddyri og forstofuh
B10A	Gr:16	m	m	16 mm pp	3x1,5 mm <sup>2</sup>	Tenglar bílskúr
B16A	Gr:17	m	m	16 mm pp	3x1,5 mm <sup>2</sup>	Þvottavél
B16A	Gr:18	m	m	16 mm pp	3x1,5 mm <sup>2</sup>	Þurkari
B10A	Gr:19	m	m	16 mm pp	3x1,5 mm <sup>2</sup>	Tengill geymslu
B10A	Gr:20	m	m	16 mm pp	3x1,5 mm <sup>2</sup>	Tenglar bílskúr
B10A	Gr:21	m	m	16 mm pp	3x1,5 mm <sup>2</sup>	Útiljós
B10A	Gr:22	m	m	16 mm pp	3x1,5 mm <sup>2</sup>	Dyrasími

Heimtaug RARIK  
1/N 400/230 V

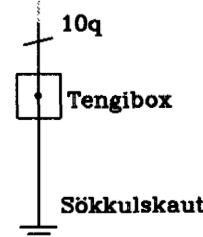

Baðkar/sturtubotn

Nýtt hús ehf Furugerði 37 Hafnafirði		
Einlínnumynd		
Kvarði:	Dags: Maí 2005	Verk: einlínnum
Teiknað: Aki		Hannað: <i>[Signature]</i>
Hamraborg 20A 200 Kópavogi		Bls. 6 af 6

**Rafgjafinn e.h.f.**