
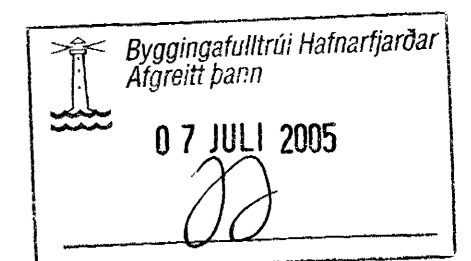


Upprunalegur höfundur: Batteríð ehf.

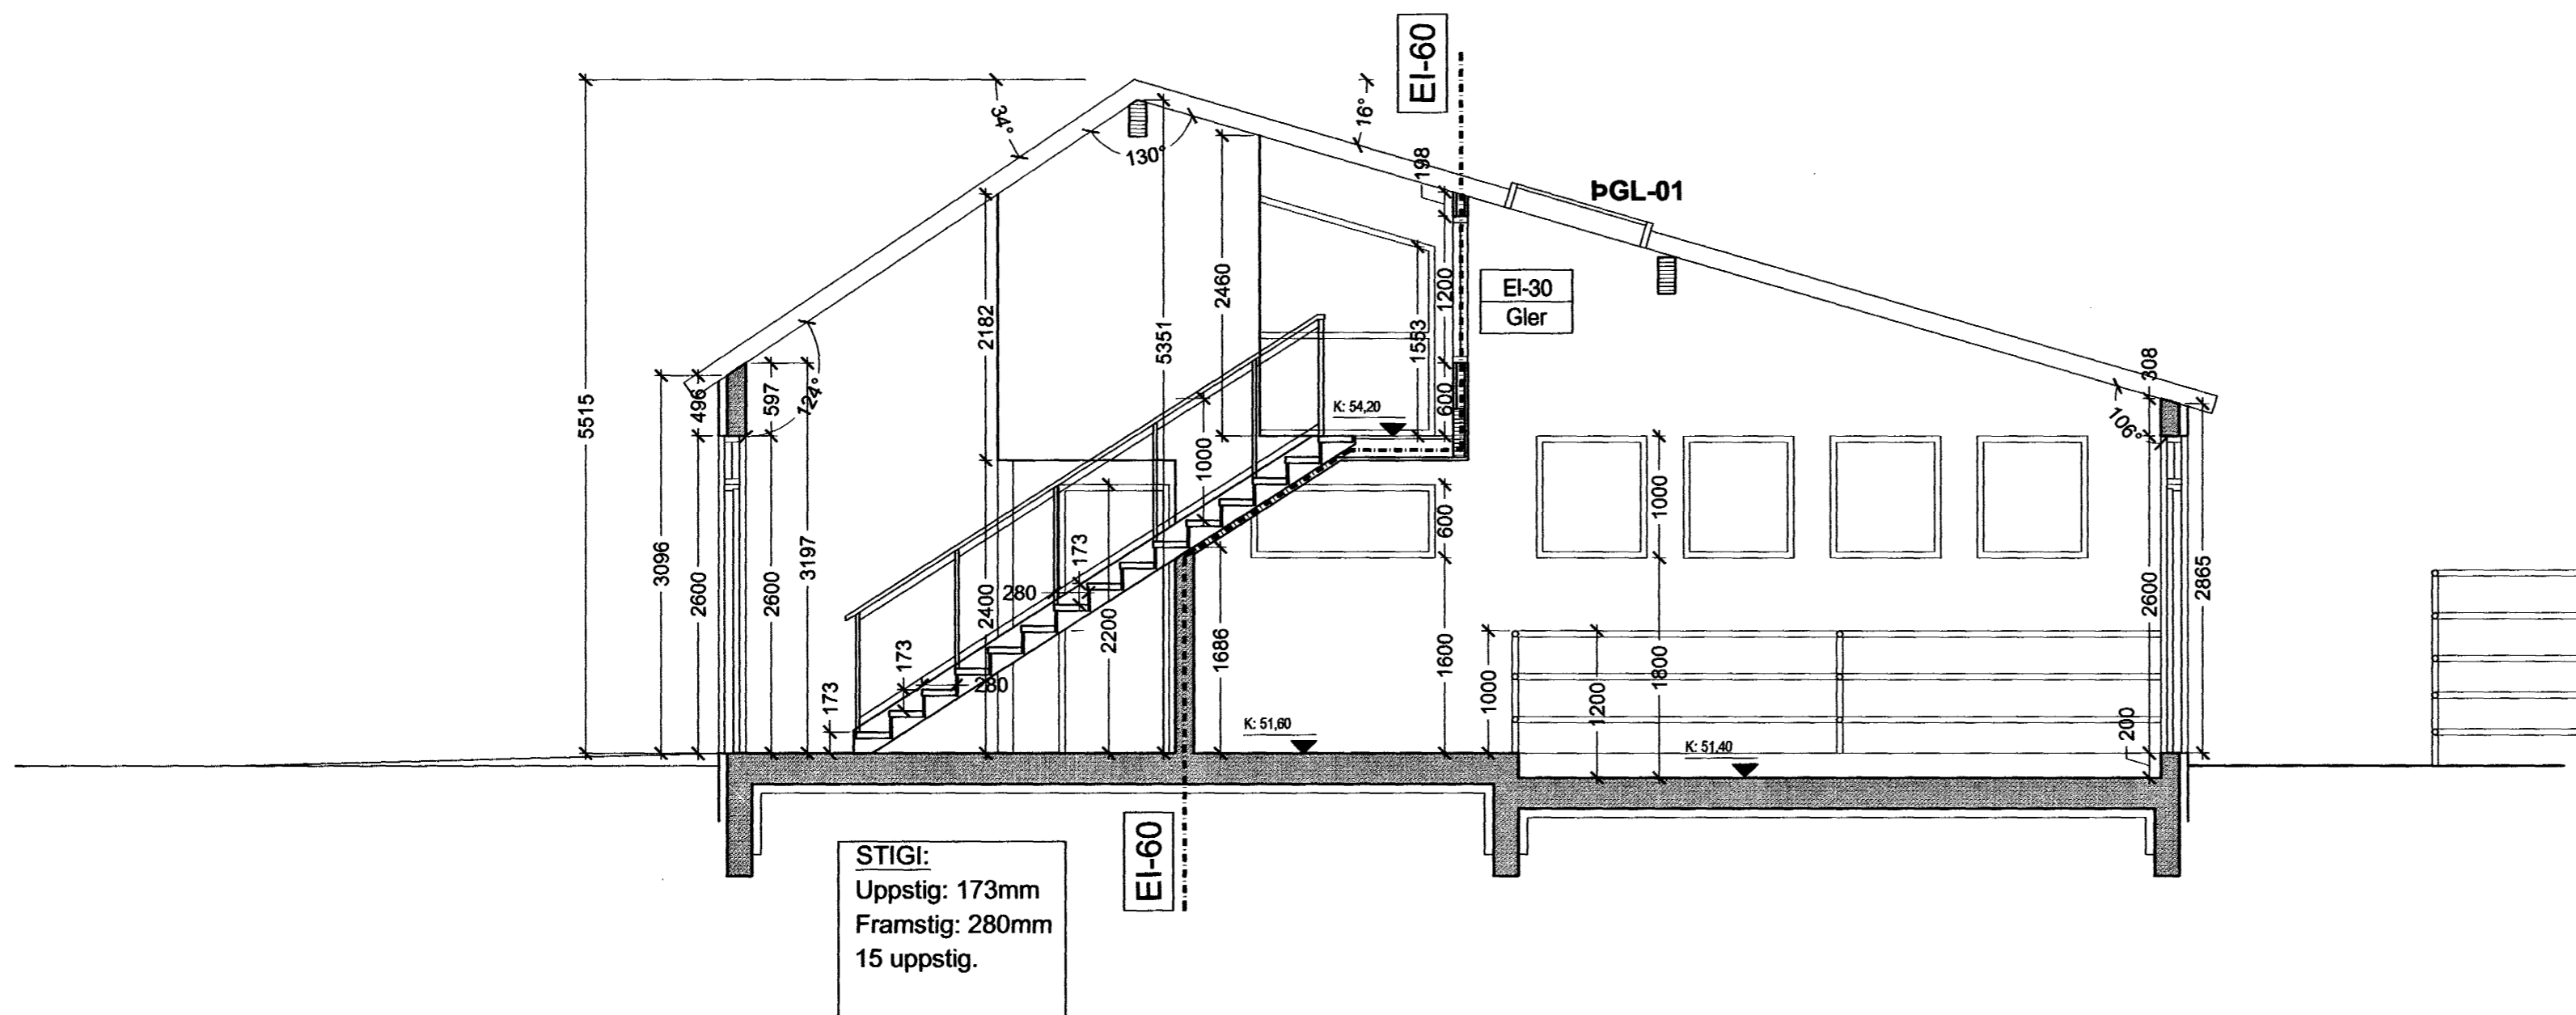

HESTHÚS-KAPLASKEIÐ 22

MAGNÚS GUNNARSSON

Stgr.: 481 10220 landnr.: 195370

Verkeikning

Sneiðin A-A

MKV.: 1:50  
DAGS: DAGS: 05.07.2005  
TEIKNAD: HÖG  
SKRÁ: 0348-S1.DWG

0348 (39)3.03

A

Jón Ólafur Ólafsson FAI  
kt: 090656-4099  
*[Signature]*  
Sigurður Einarsson FAI  
kt: 110457-2789

**BATTERÍÐ**  
ARKITEKTAR

kt: 521291-1259  
Trönuhrauni 1  
220 Hafnarfjörð

Sigurður Harðarson FAI  
kt: 030446-3999

S: 54 54 700 F: 54 54 701  
Netfang: batteri@arkitekt.is  
Heimasíða: www.arkitekt.is