




Sneiðing A-A  
mkv. 1:50

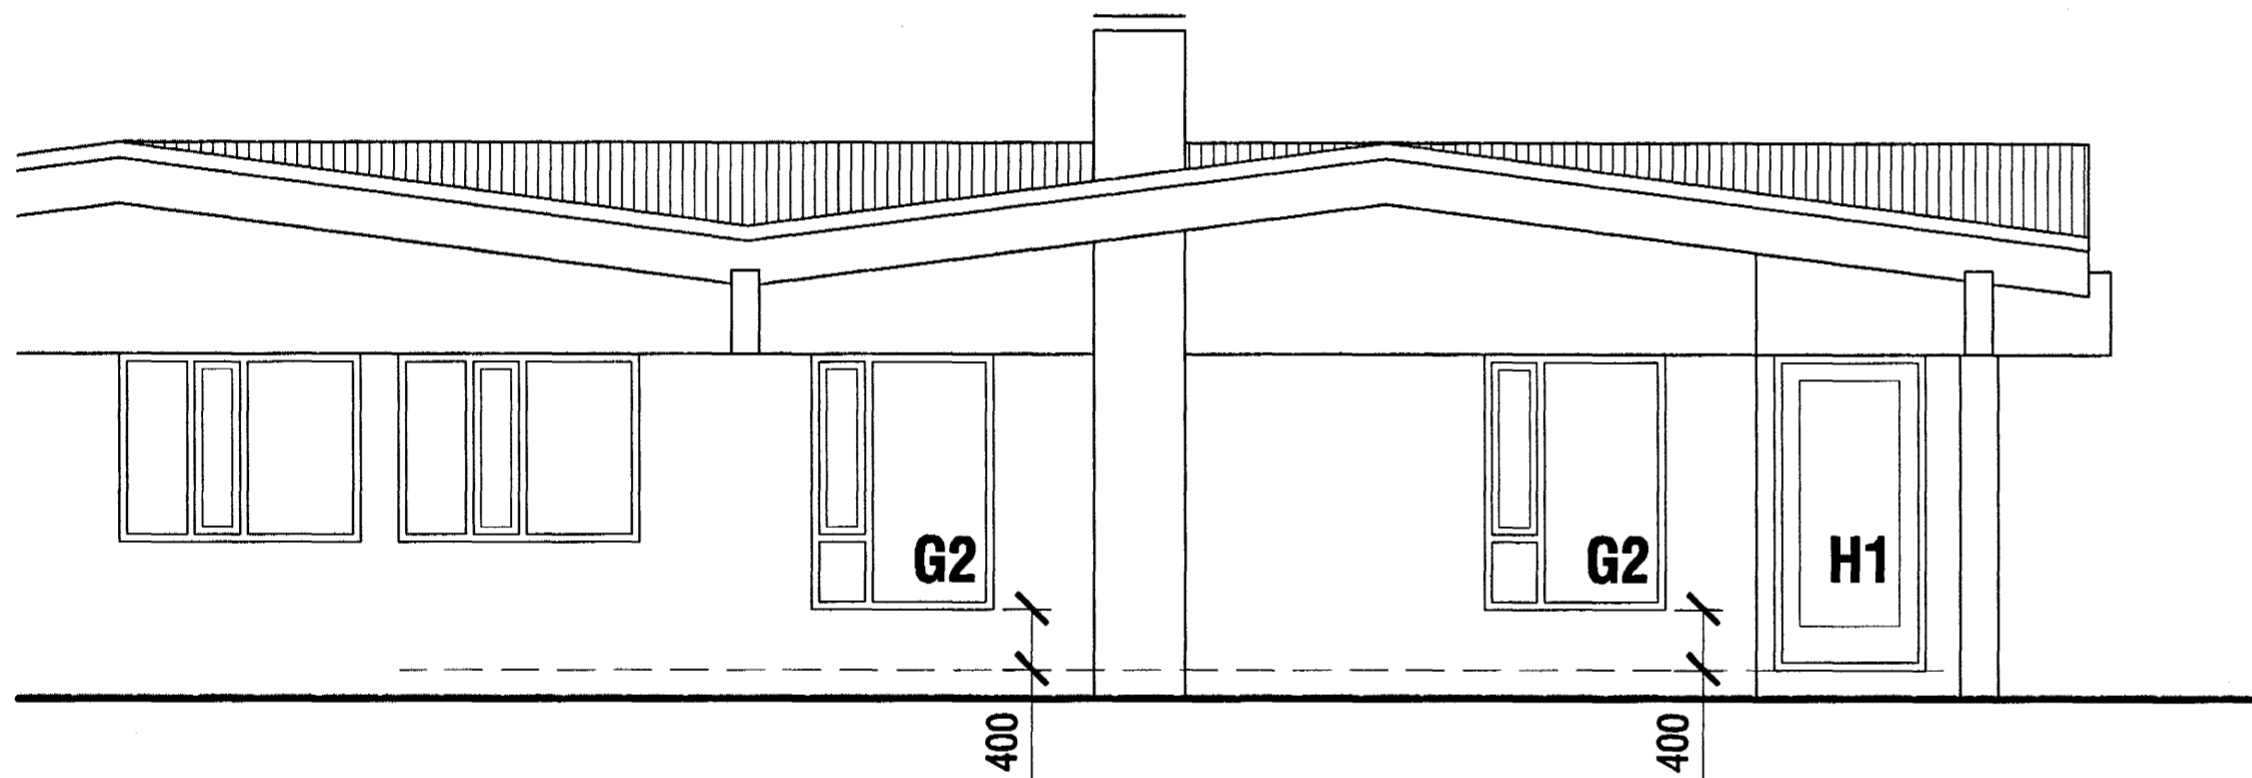



Ásýnd - norð-vestur  
mkv. 1:50

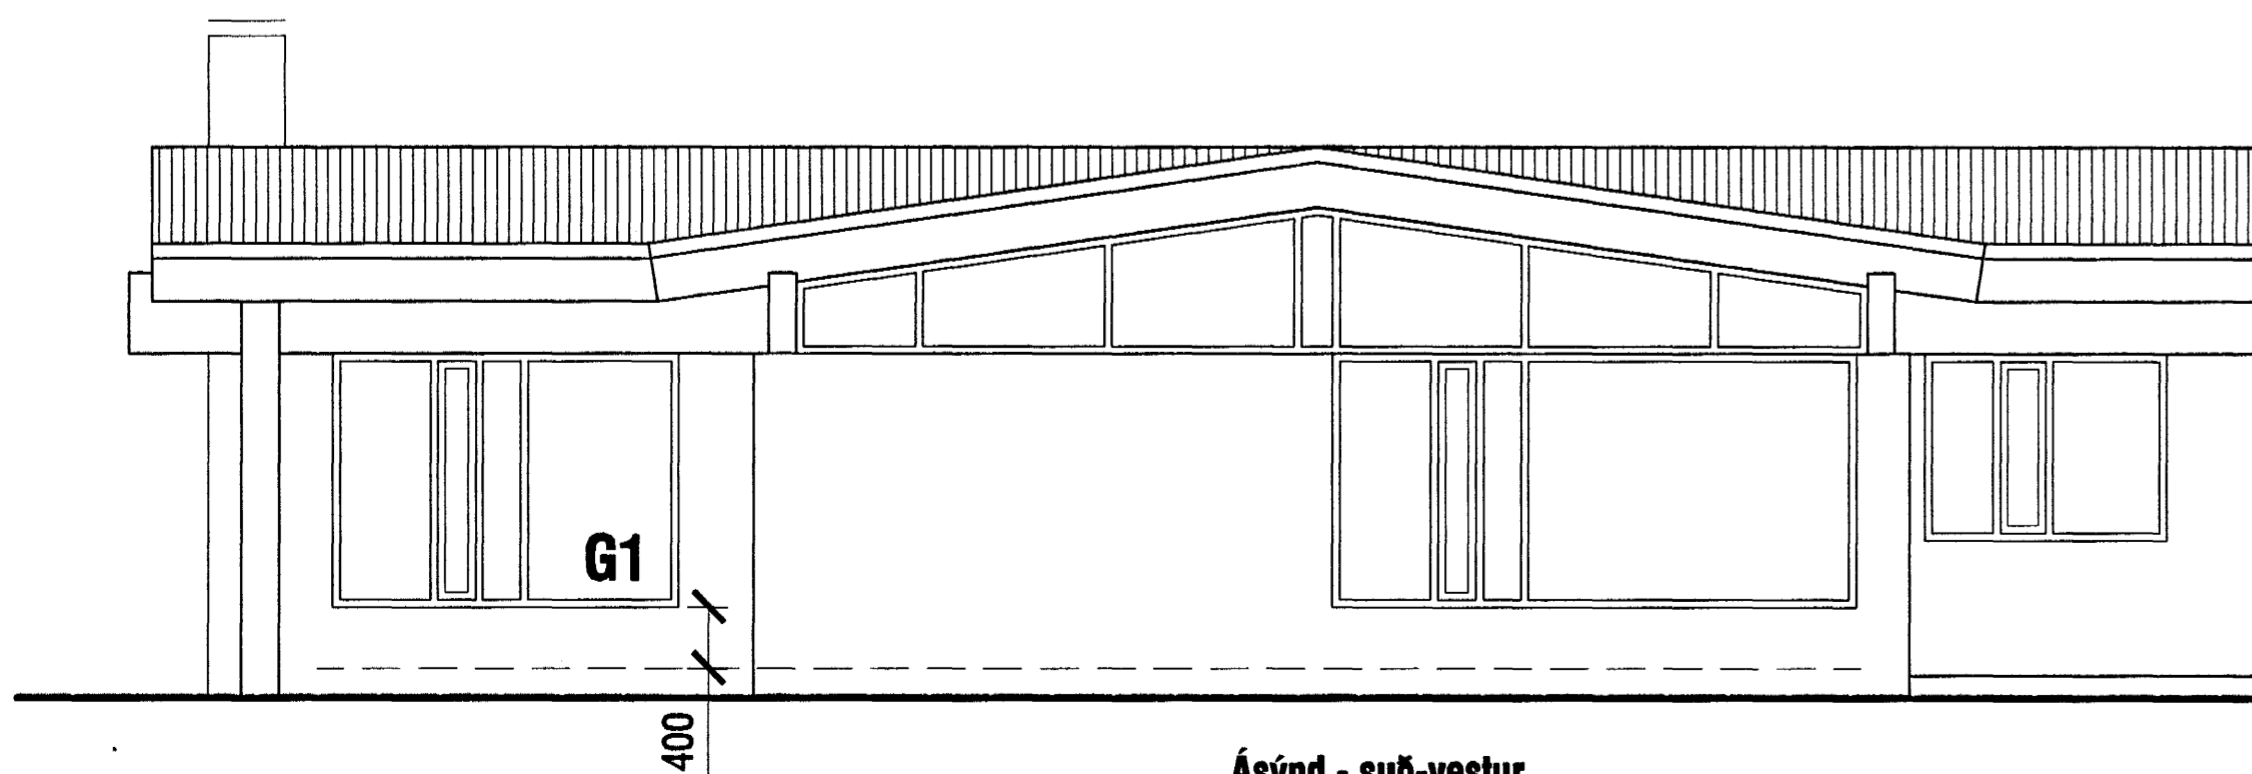

Ásýnd - suð-vestur  
mkv. 1:50

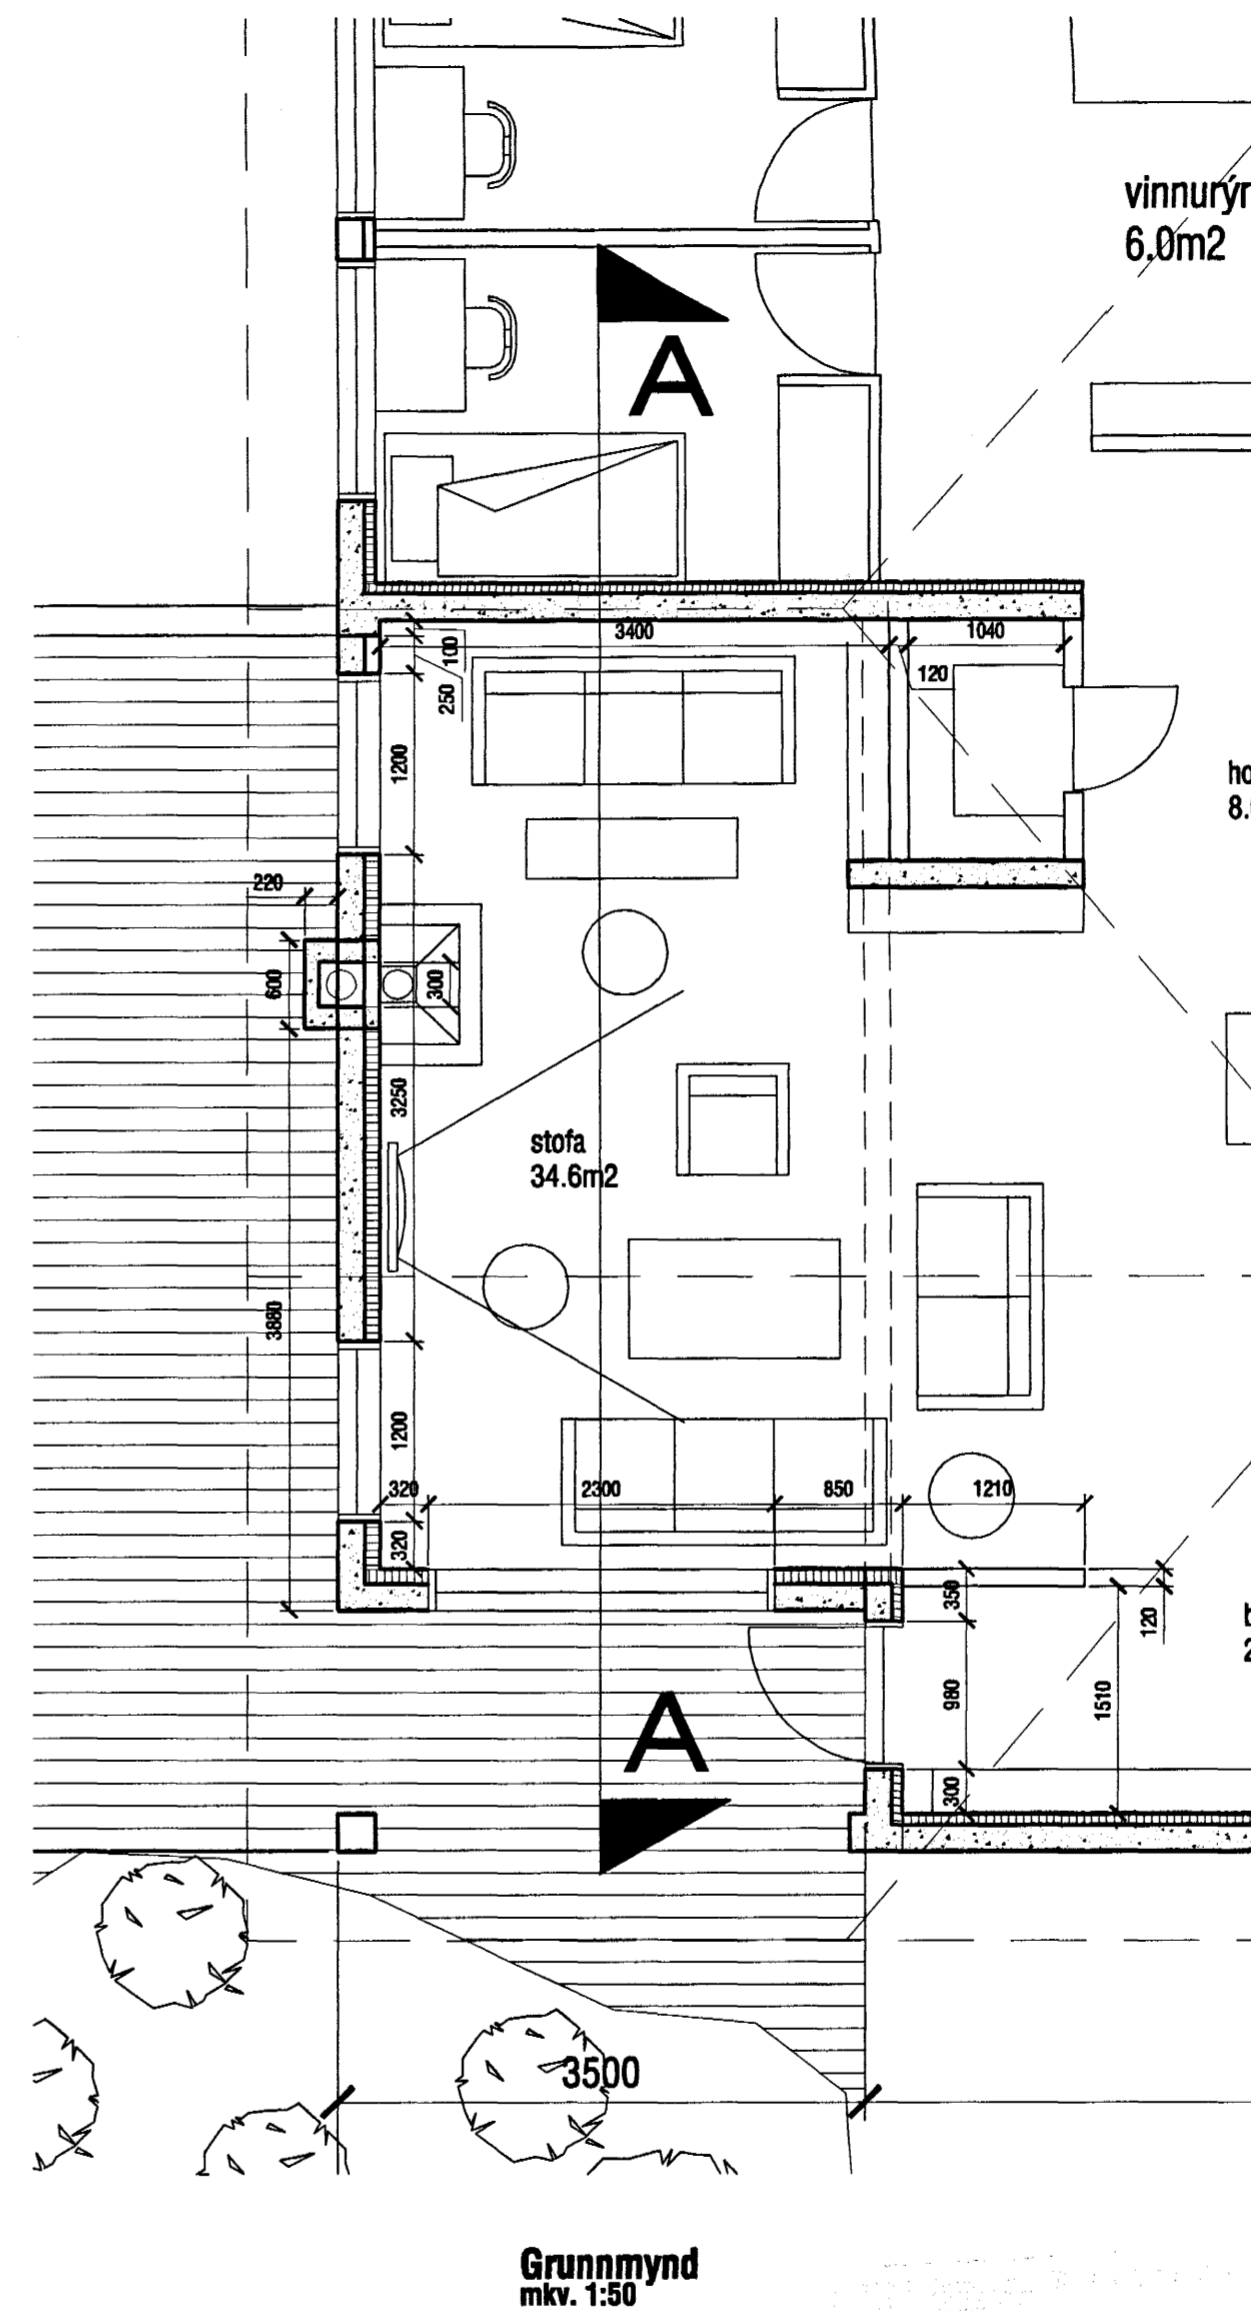

Grunnmynd  
mkv. 1:50

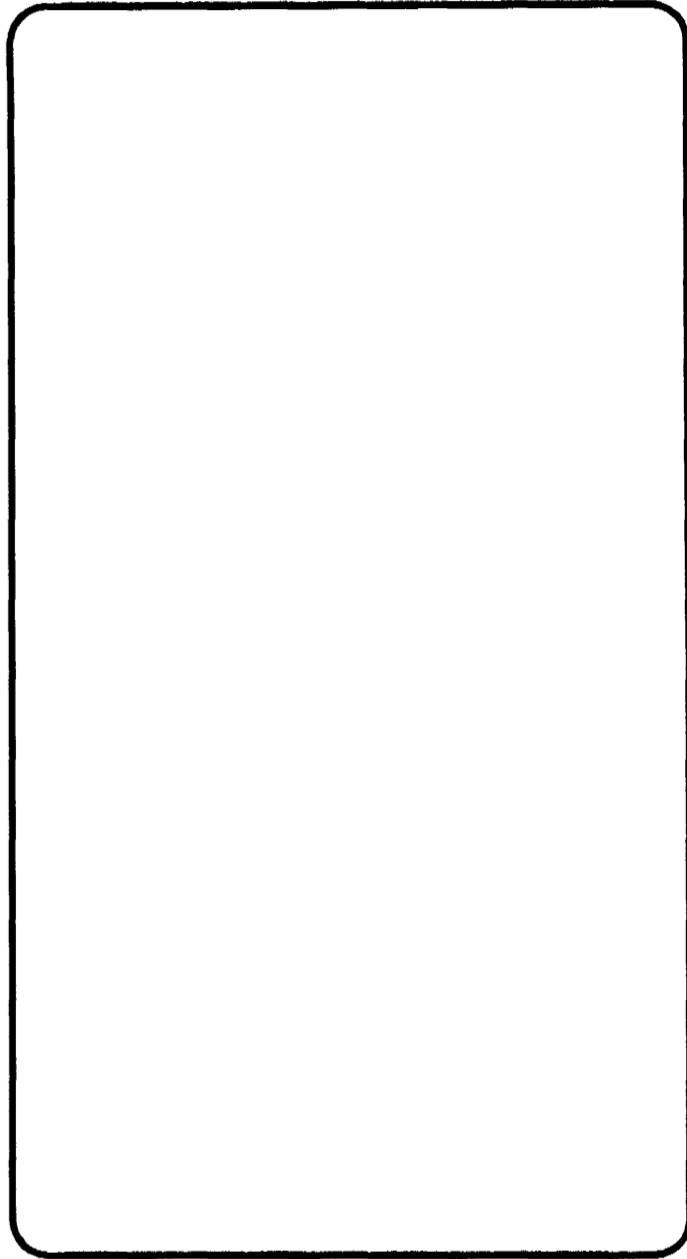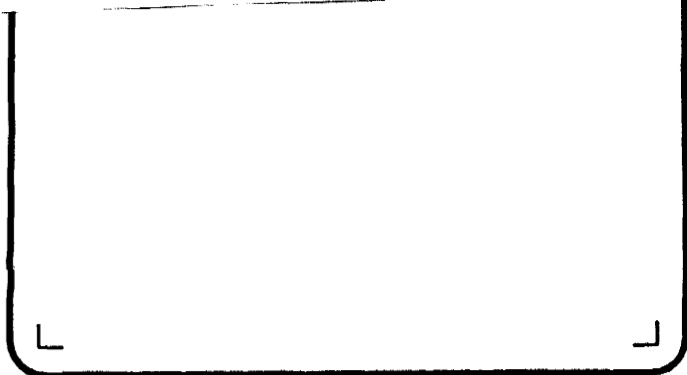

**kári eiríksson**  
arkitektar  
KÁRI EIRÍKSSON - kt: 070305-4059  
VERKSTÆÐI ARKITEKTA ehf. - kt: 570800-2210 - Gunnarsund 5 - 220 Hlj.  
Sími: 565 8779 - GSM: 699 0999 - Email: kari@aok.is - www.aok.is

verkefni  
**Katelijne og Jón Bergþór**  
verfi  
**Vesturvangur 32, Hlj.  
Einbýlishús - stækkun**  
teikning  
**Ásýndir, sneiðing A-A** teikning nr.  
**0504  
301**  
**VERKTEIKNING**  
hannað  
KE teiknað  
KE daga  
24. júní 2005  
mkv.  
1:50 tövusaðir  
0504-301.dwg  
bláaáhrif  
**A2** **ath!** Öll mál eru í millimetrum.  
Öll vatastríði skal bera undir hönnuð.  
Mælið ekkid af teikningum, öll mál áttuglæt á staðnum.  
Ósamræmi í teikningum skal tilkynna hönnuði strax.