


2. HÆÐ

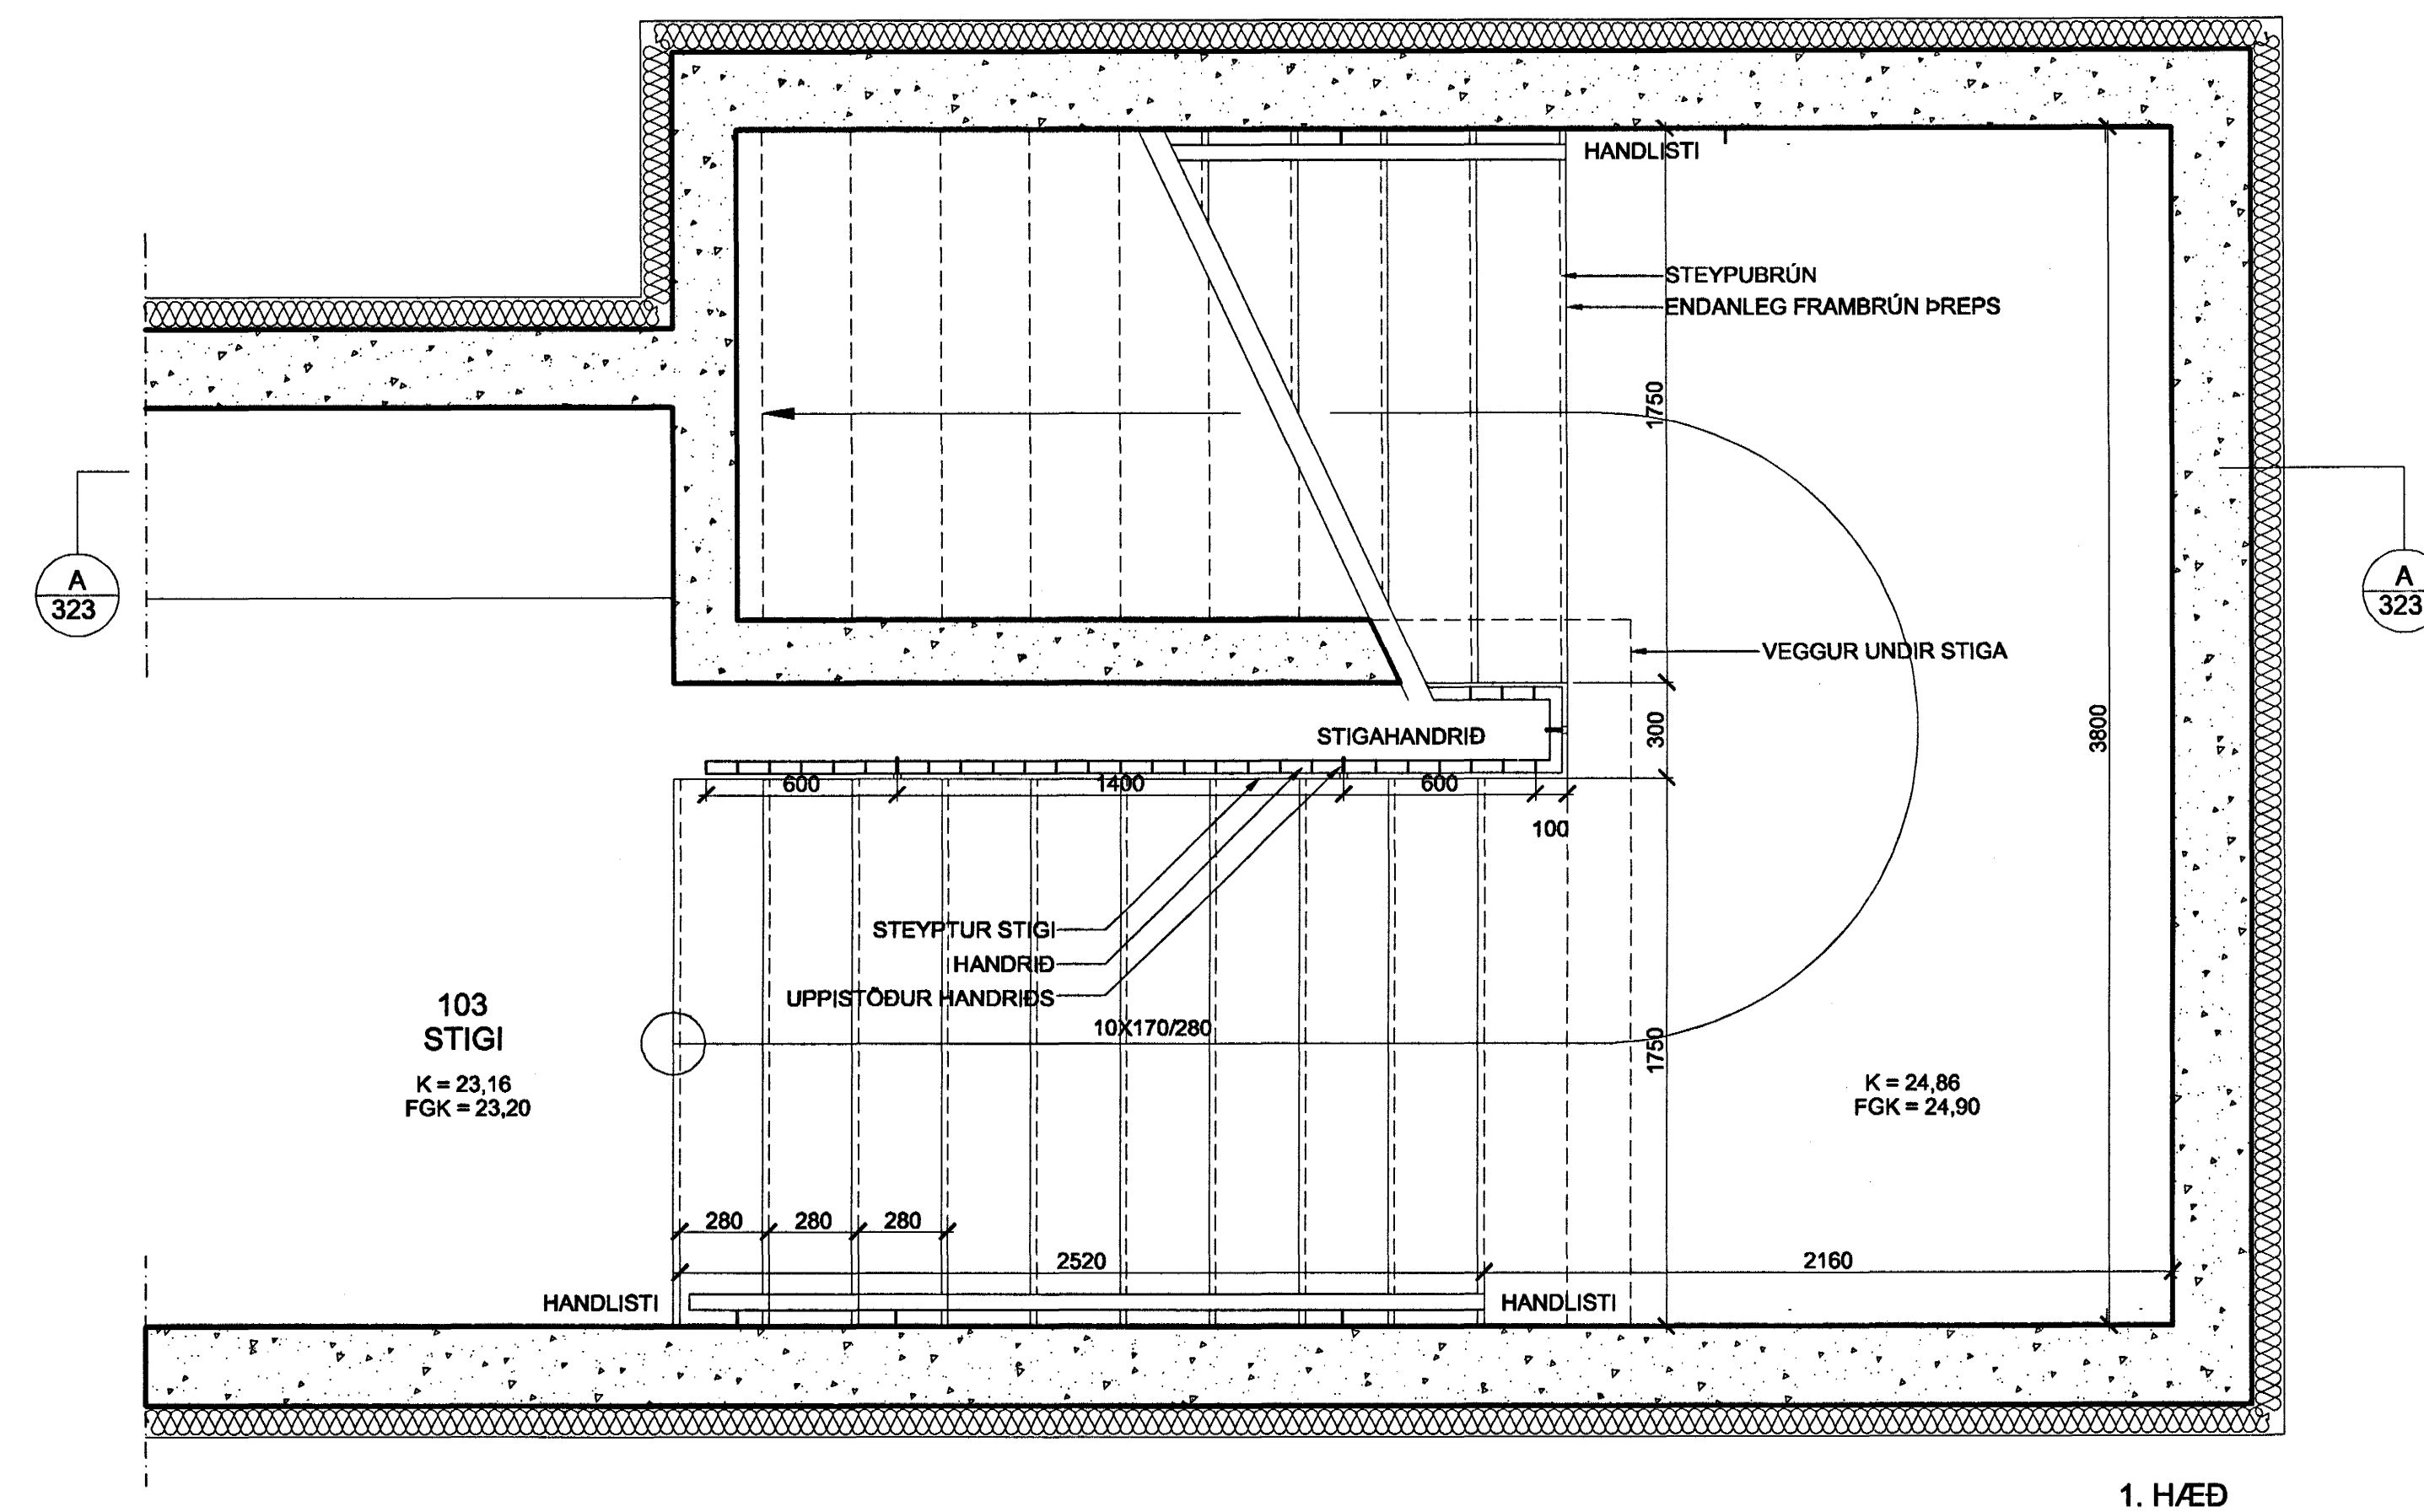

1. HÆÐ

VINNUTEIKNING

DAGSETNING	BREYTING	SAMÞYKKT
A		
B		
C		
D		

STADUR:

HAFNARFJÖRÐUR

VERK:  
FLENSBORGARSKÓLI  
BYGGING C

TEIKNING:  
ADALSTIGI  
GRUNNMYNDIR - 1. OG 2. HÆÐ

VERKNR:	MÆLIKVARDI:	TEIKN.NR:
171	1:20	C321
	TEIKN.Þ:	
	06.06.05	GFS

ARKITEKTASTOFAN ehf.   
Ormar Þór Guðmundsson og Órnólfur Hall  
Borgartún 17 IS-105 Reykjavík Sími 562 6833 Fax 562 6835  
arkitektastofan@arkitektastofan.is www.arkitektastofan.is

28 JUNI 2005

