



3. HÆÐ

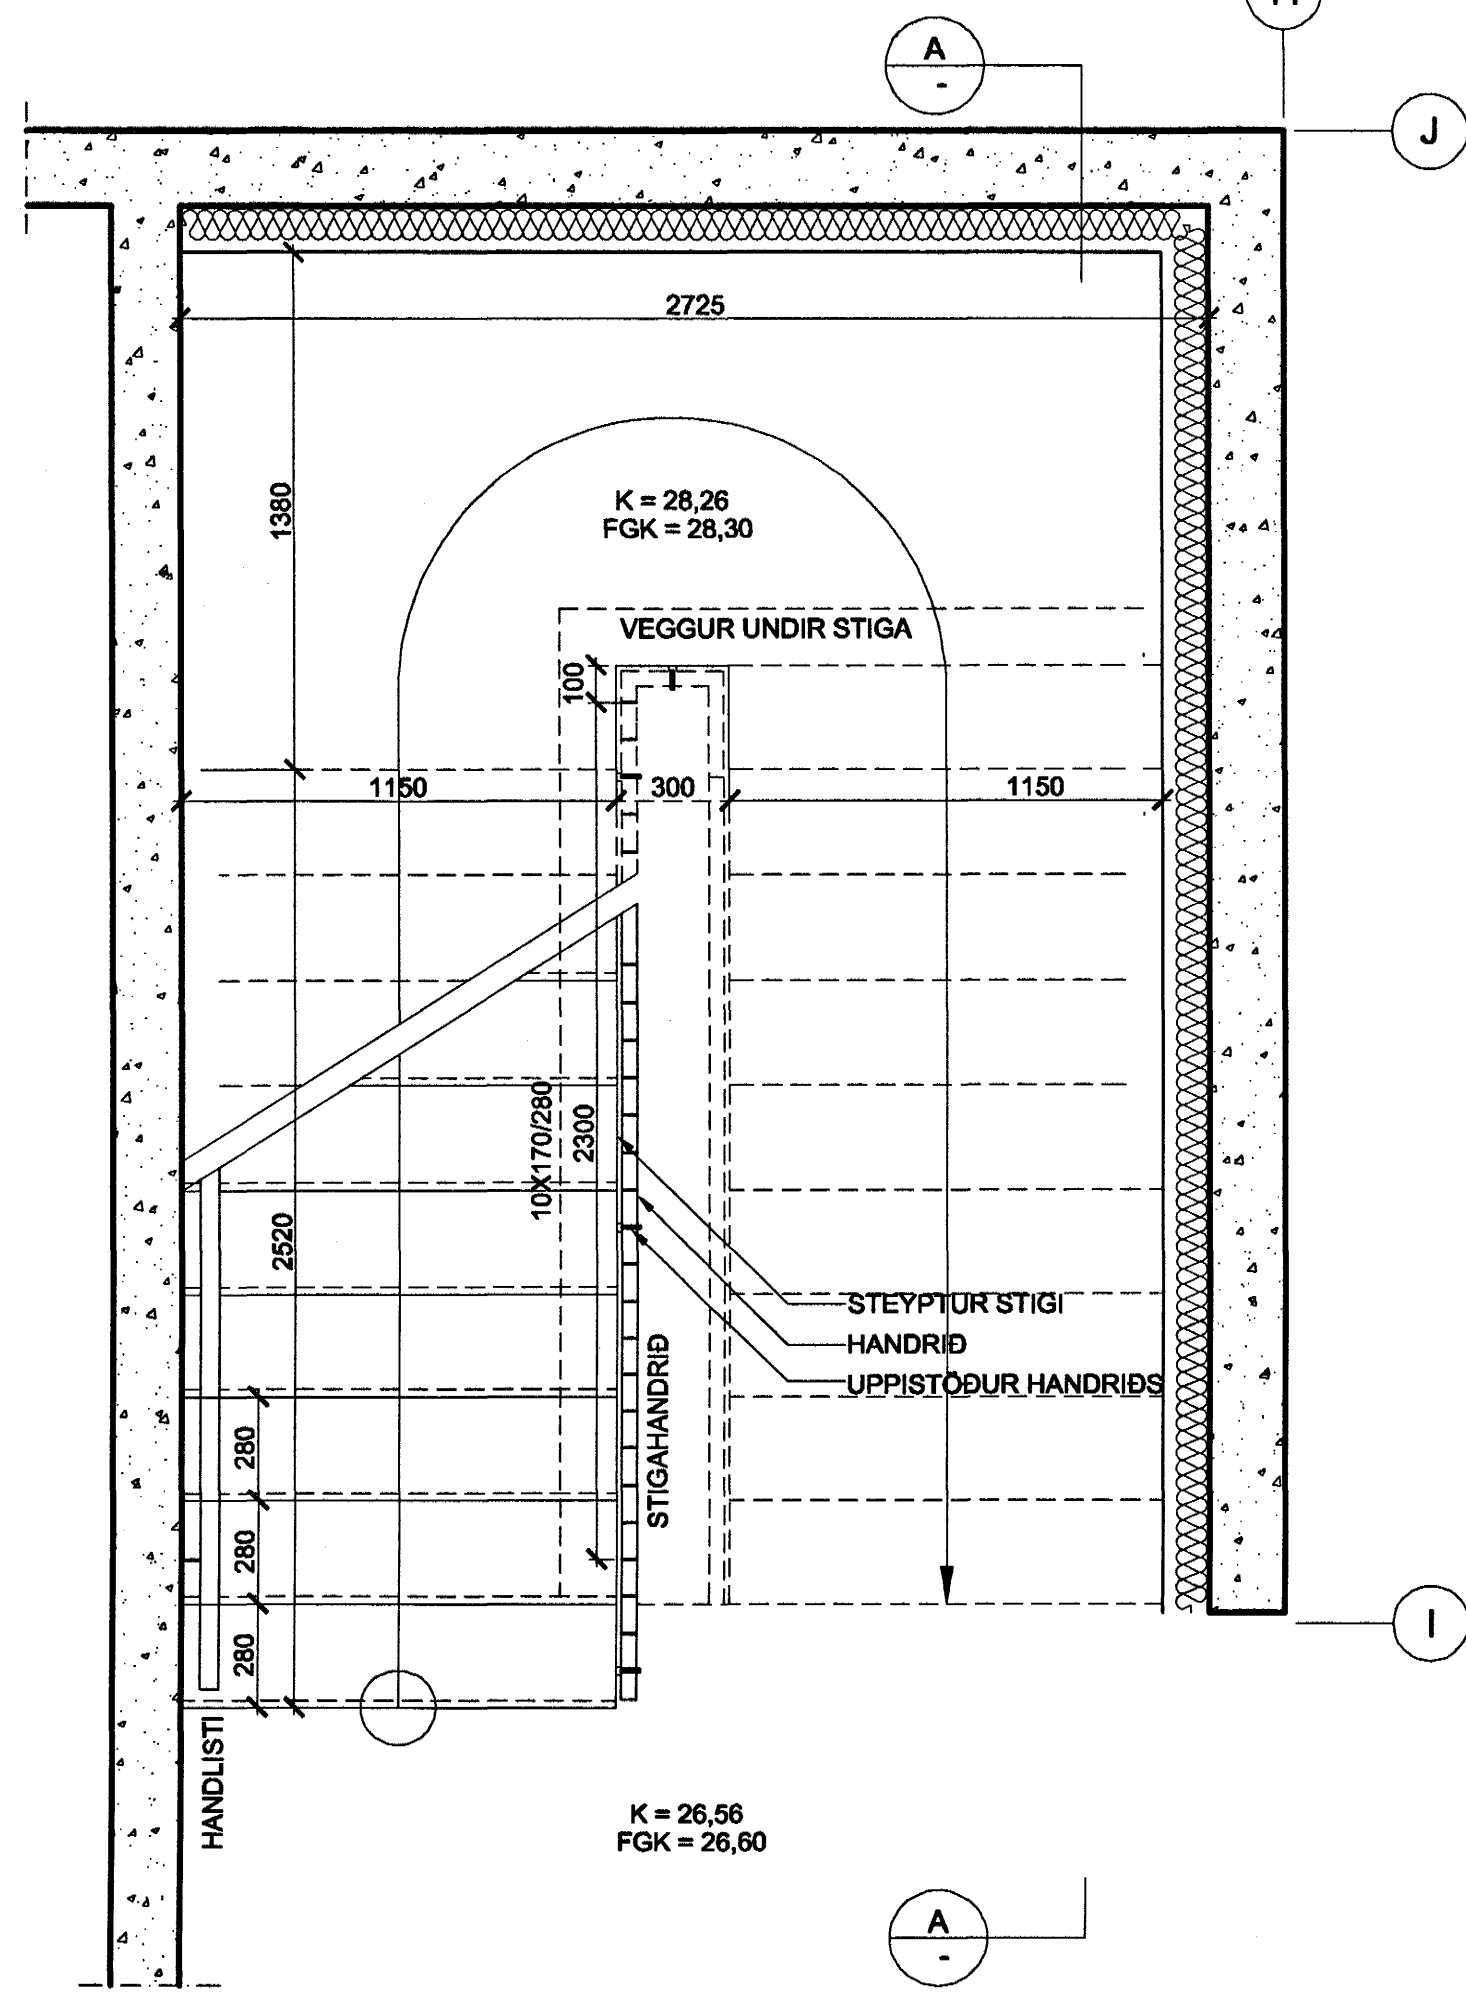


2. HÆÐ

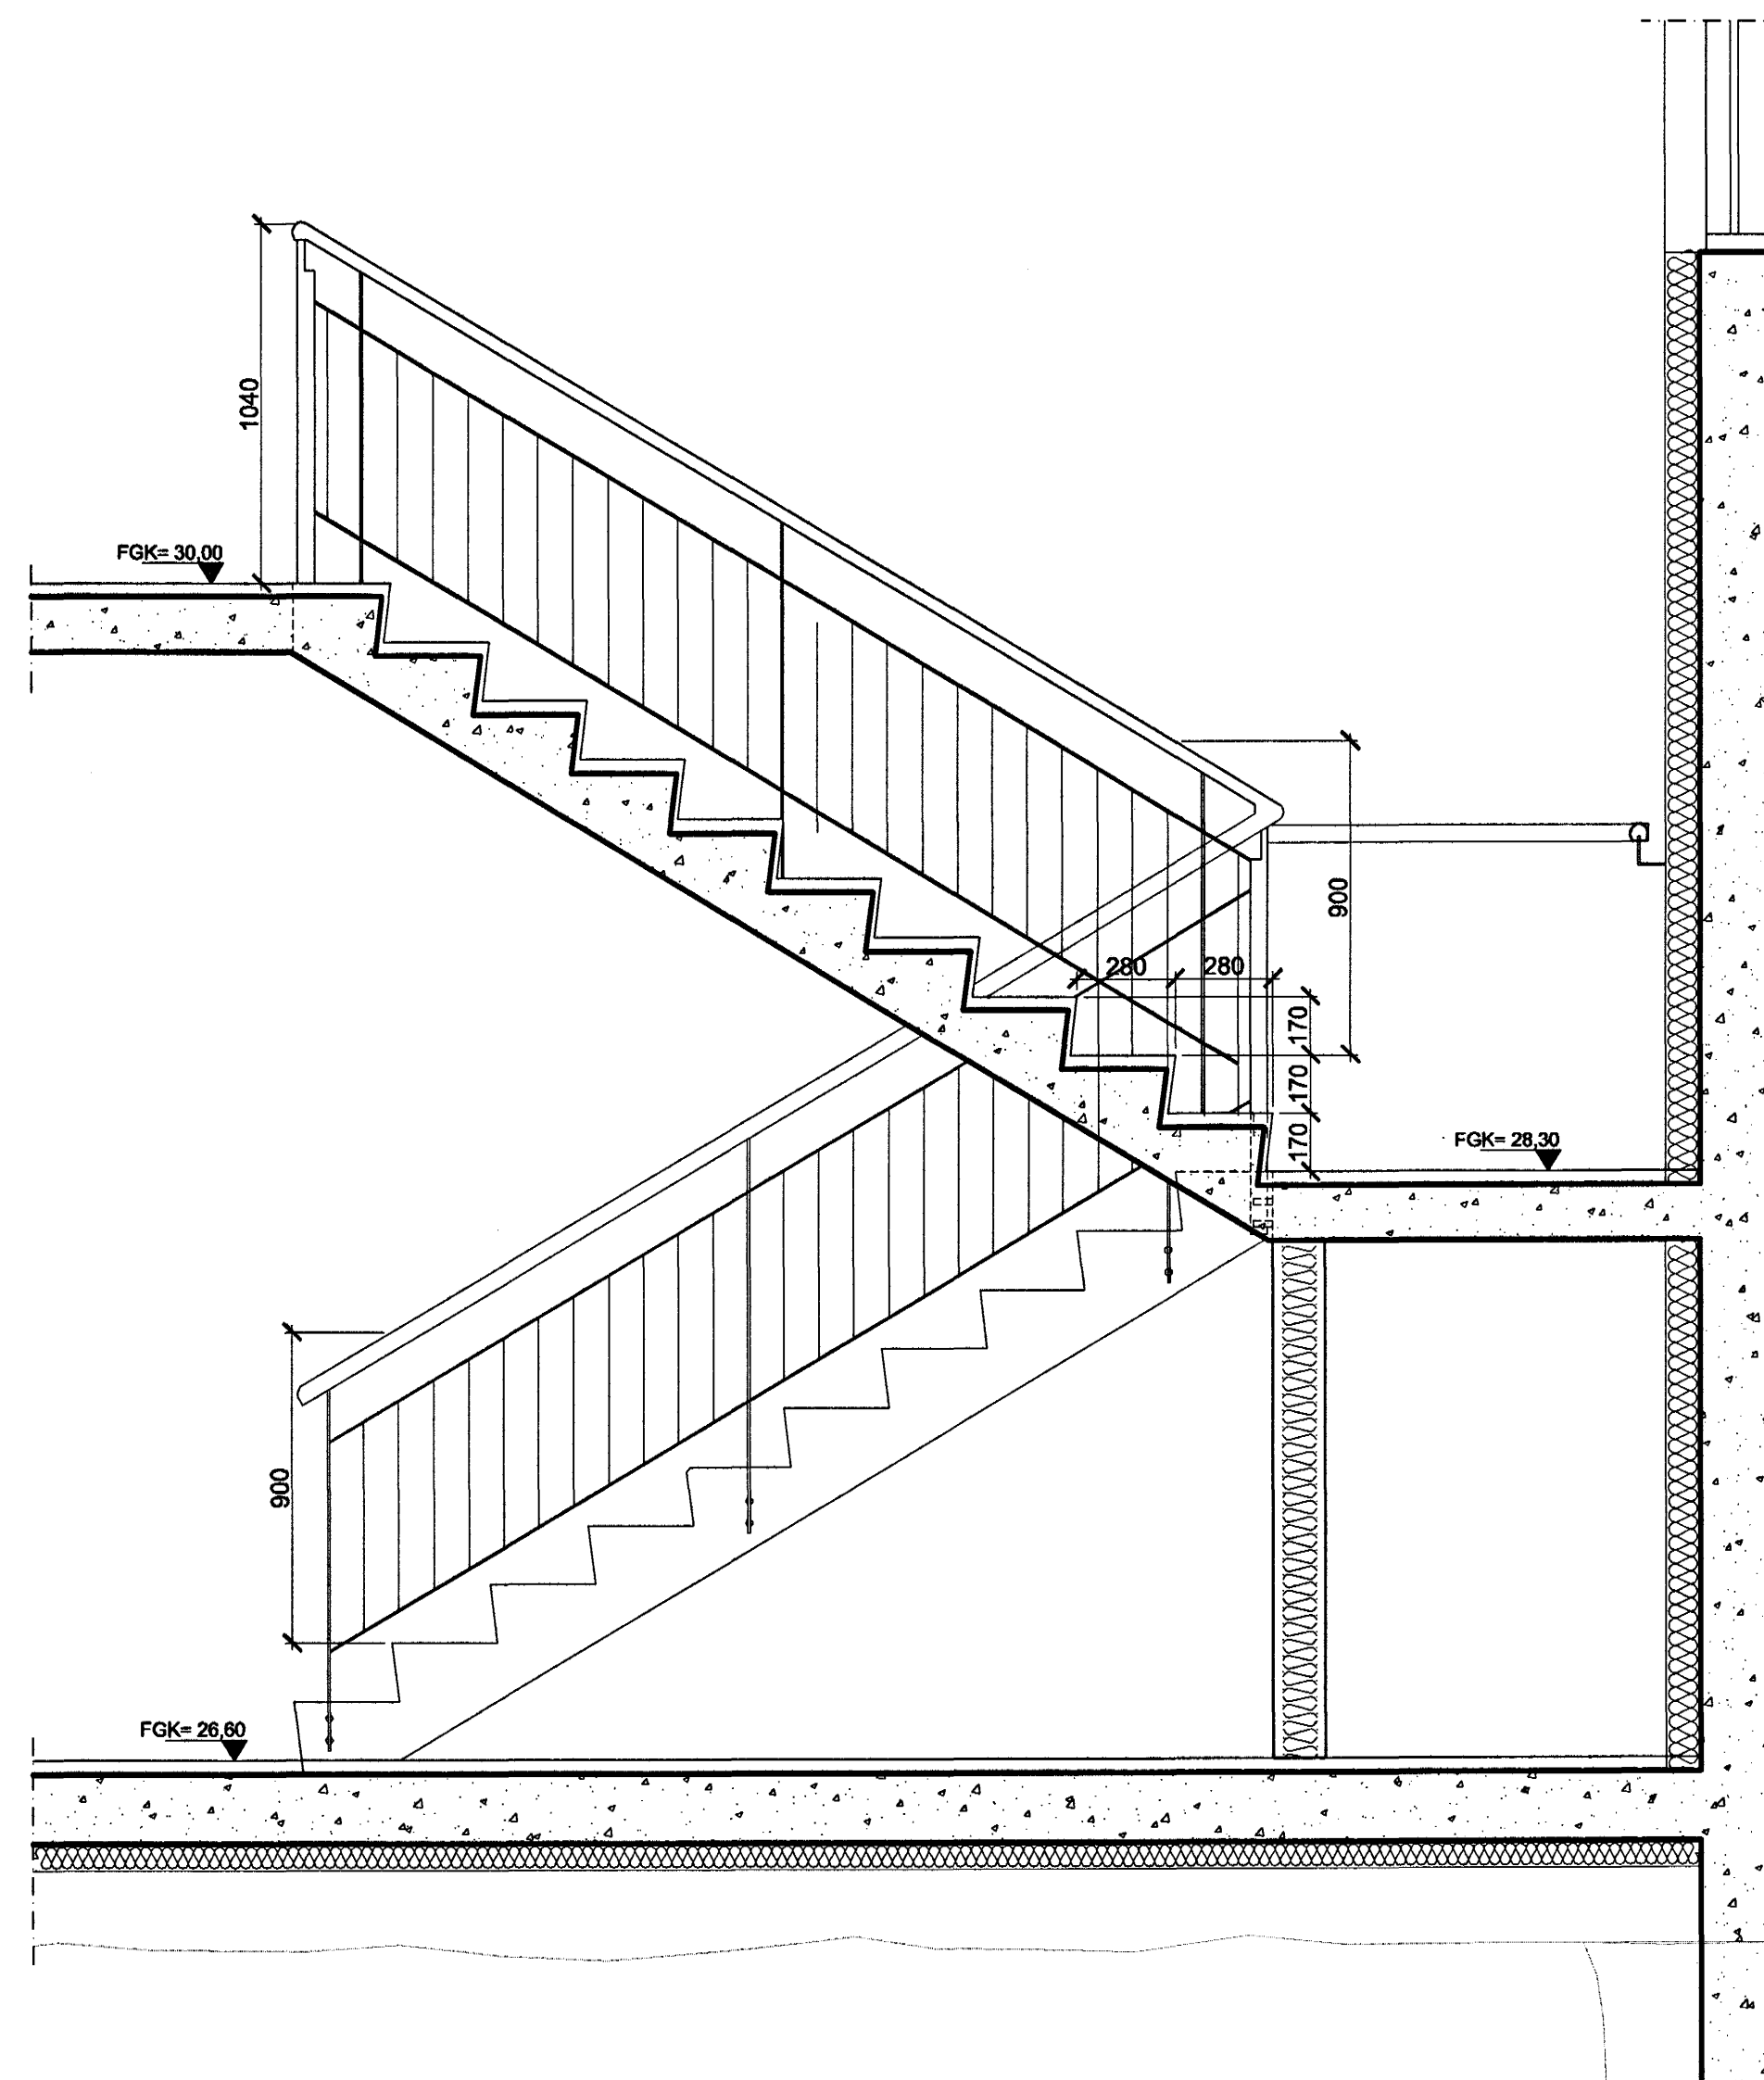

I

J

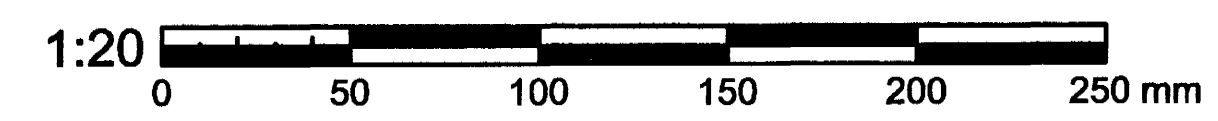

VINNUTEIKNING

DAGSETNING	BREYTING	SAMÞYKKT
A		
B		
C		
D		

STADUR:  
**HAFNARFJÖRÐUR**

VERK:  
**FLENSBORGARSKÓLI  
BYGGING C**

TEIKNING:  
AUKASTIGI  
SNEIÐING

VERKNR: <b>171</b>	MÆLIKVARÐI: 1:20 TEIKNAD: 06.06.05 GFS	TEIKN.NR: <b>C324</b>
-----------------------	---	--------------------------

**ARKITEKTASTOFAN** ehf.

Ormar Þór Guðmundsson og Órnólfur Hall

Borgartún 17 IS-105 Reykjavík Sími 562 6833 Fax 562 6835  
arkitektastofan@arkitektastofan.is www.arkitektastofan.is

26. JUNI 2005