



A
414 SNEIDING

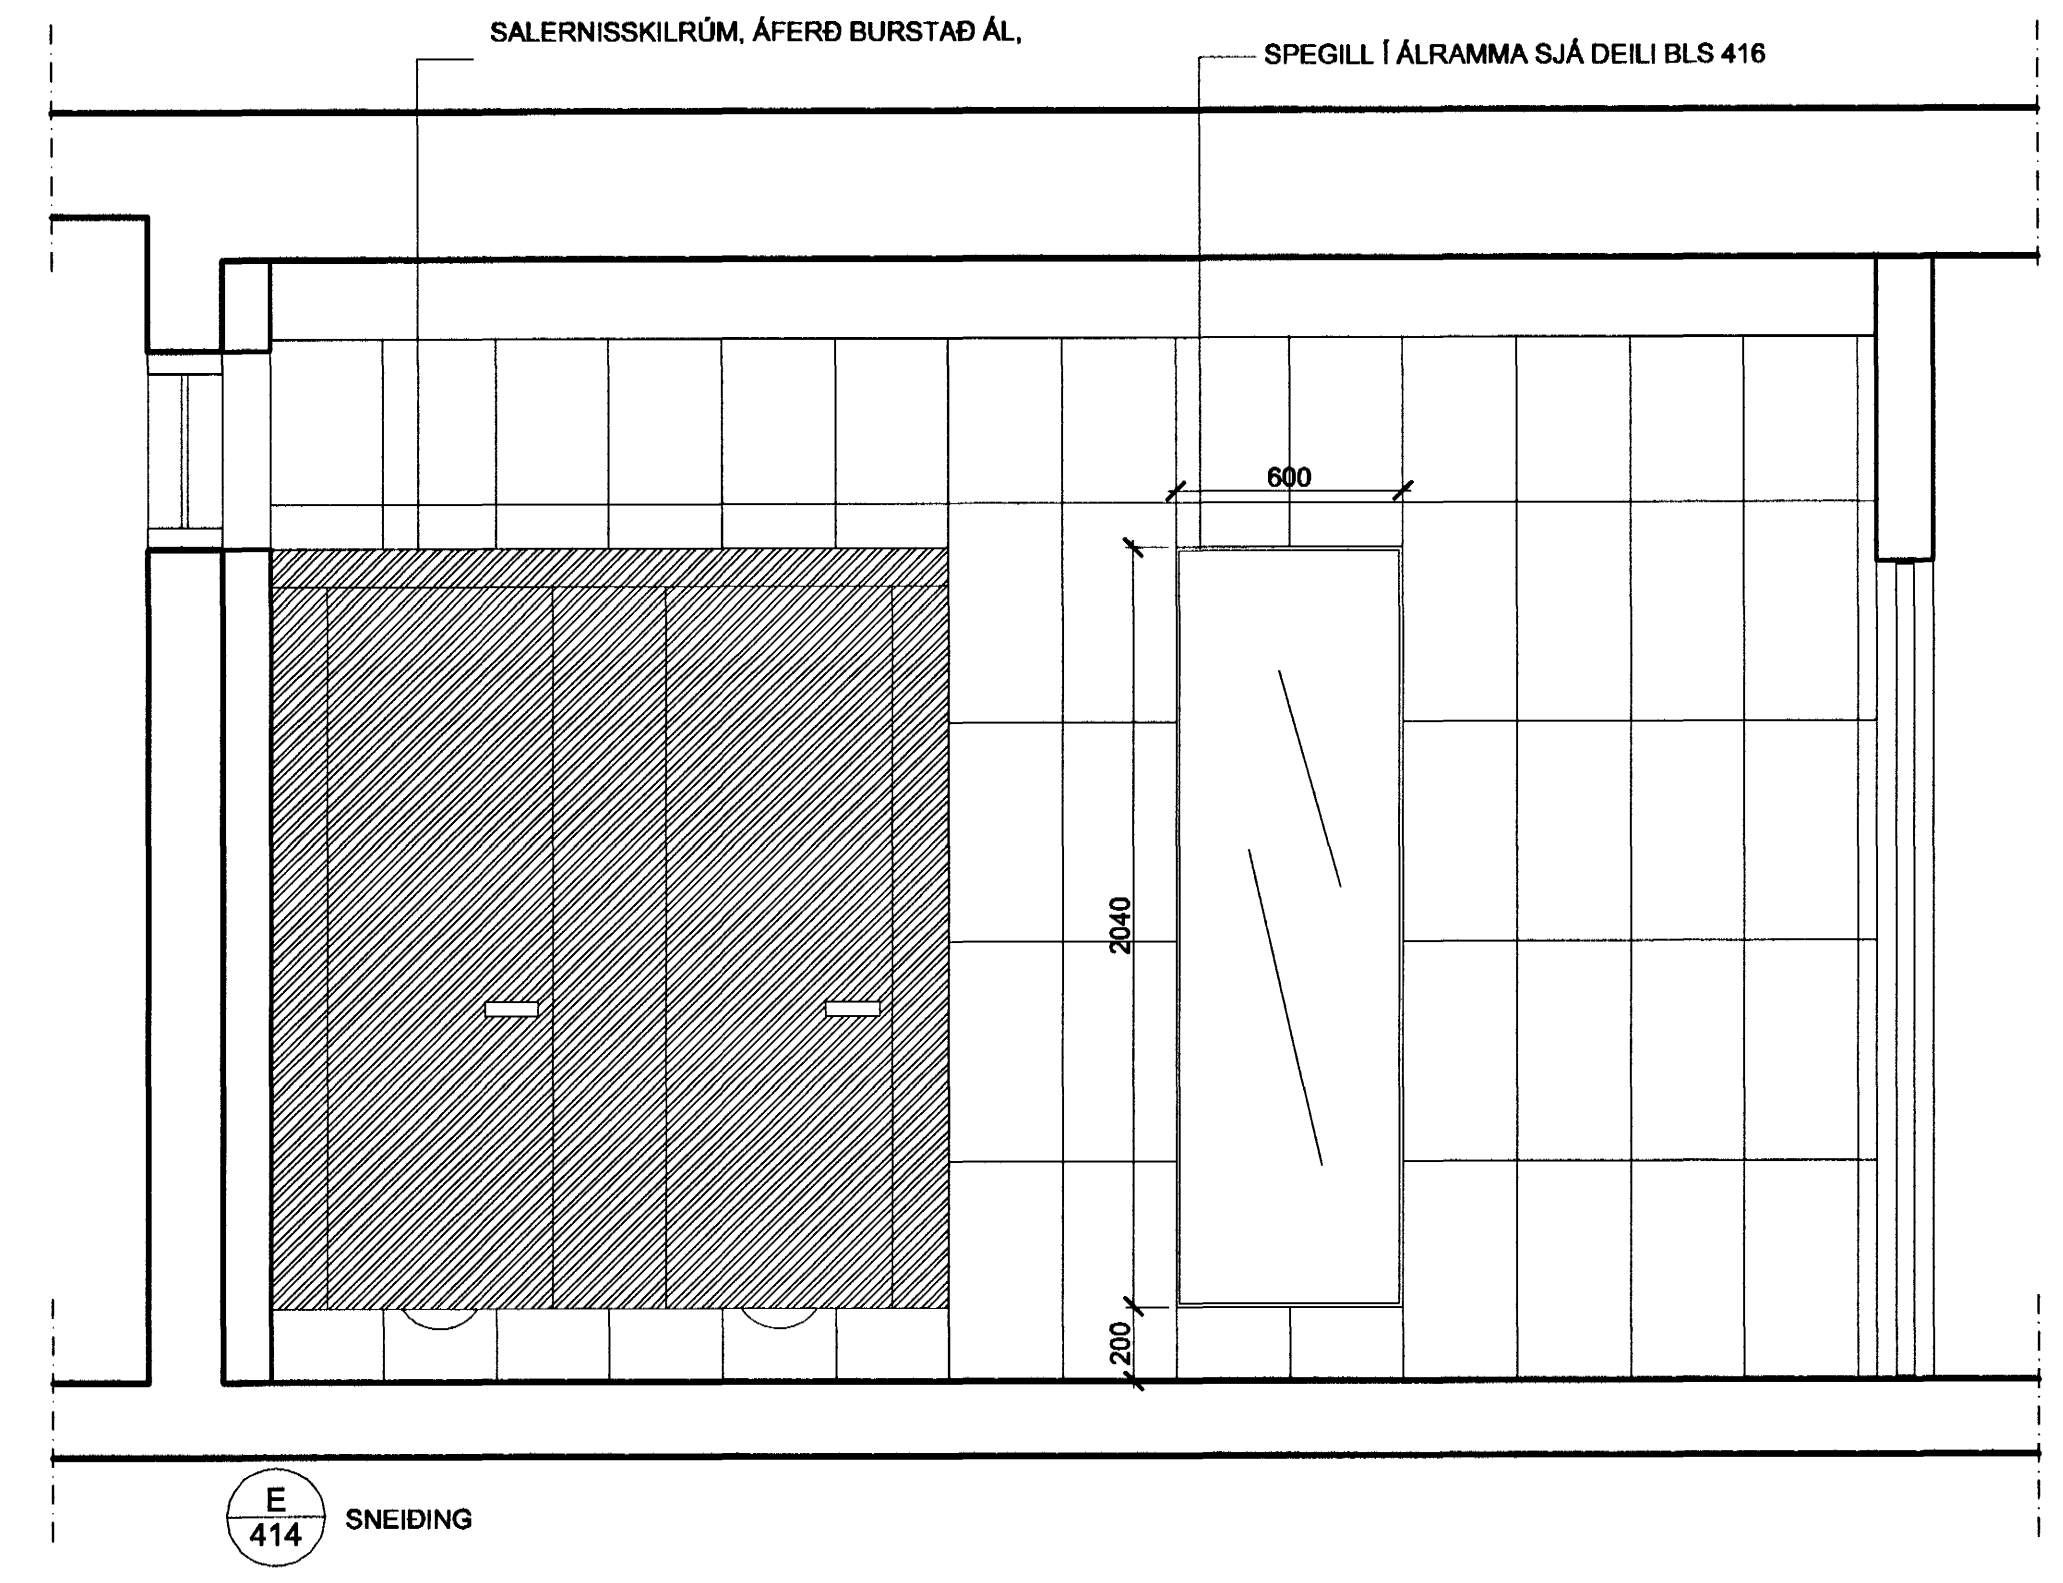

E
414 SNEIDING

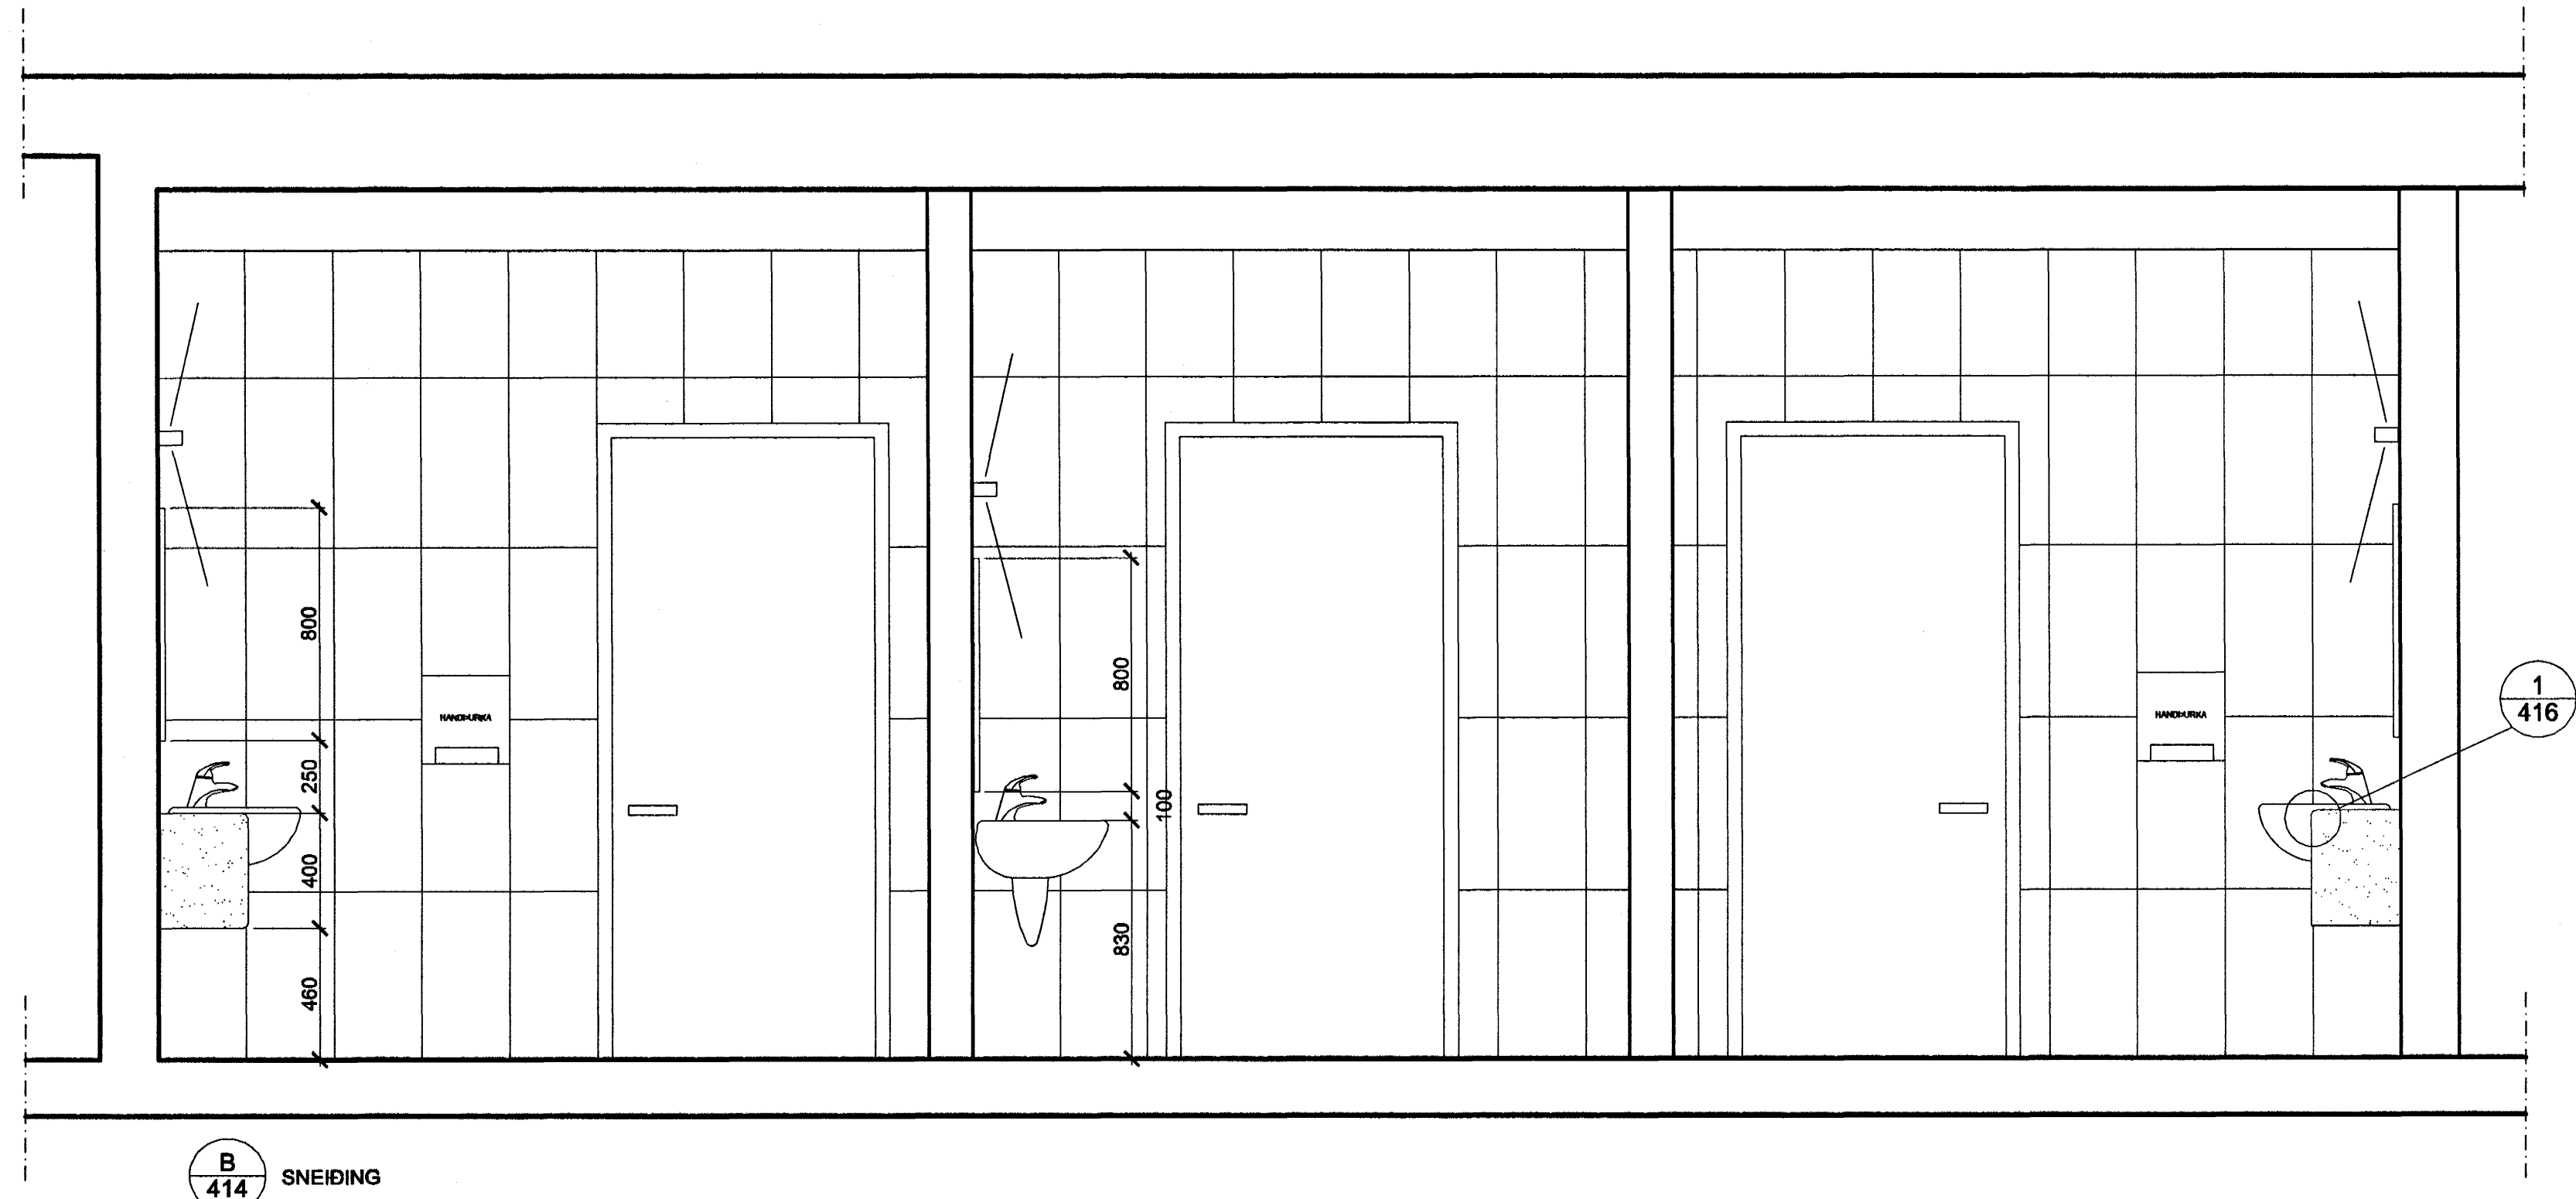

B
414 SNEIDING

VINNUTEIKNING

28 JUNI 2005
[Signature]

DAGSETNING	BREYTING	SAMÞYKKT
A		
B		
C		
D		

STADUR:
BREKKUGATA 19
HAFNARFJÖRÐUR

VERK:
FLENSBORGARSKÓLI
BYGGING C


TEIKNING:
SALERNI - 2 HÆÐ
SNEIDINGAR

VERKNR:	MÆLIKVARDI:	TEIKN.NR:
171C	1:20	C415
	TEIKNAD:	
	08.06.05 EYS	

ARKITEKTASTOFAN ehf.
 Ormar Þór Guðmundsson og Órnólfur Hall

Ormar Þór Guðmundsson / 020235-4629

Borgartún 17 IS-105 Reykjavík Sími 562 6833 Fax 562 6835
 arkitektastofan@arkitektastofan.is www.arkitektastofan.is

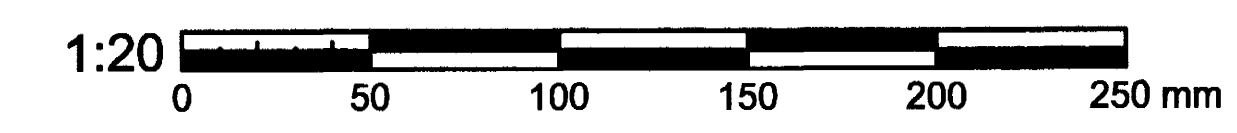

MÁL ATHUGIST Á STAÐNUM ÁÐUR EN SMÍÐI HEFST