



ÚTLIT - LOFTAPLATA

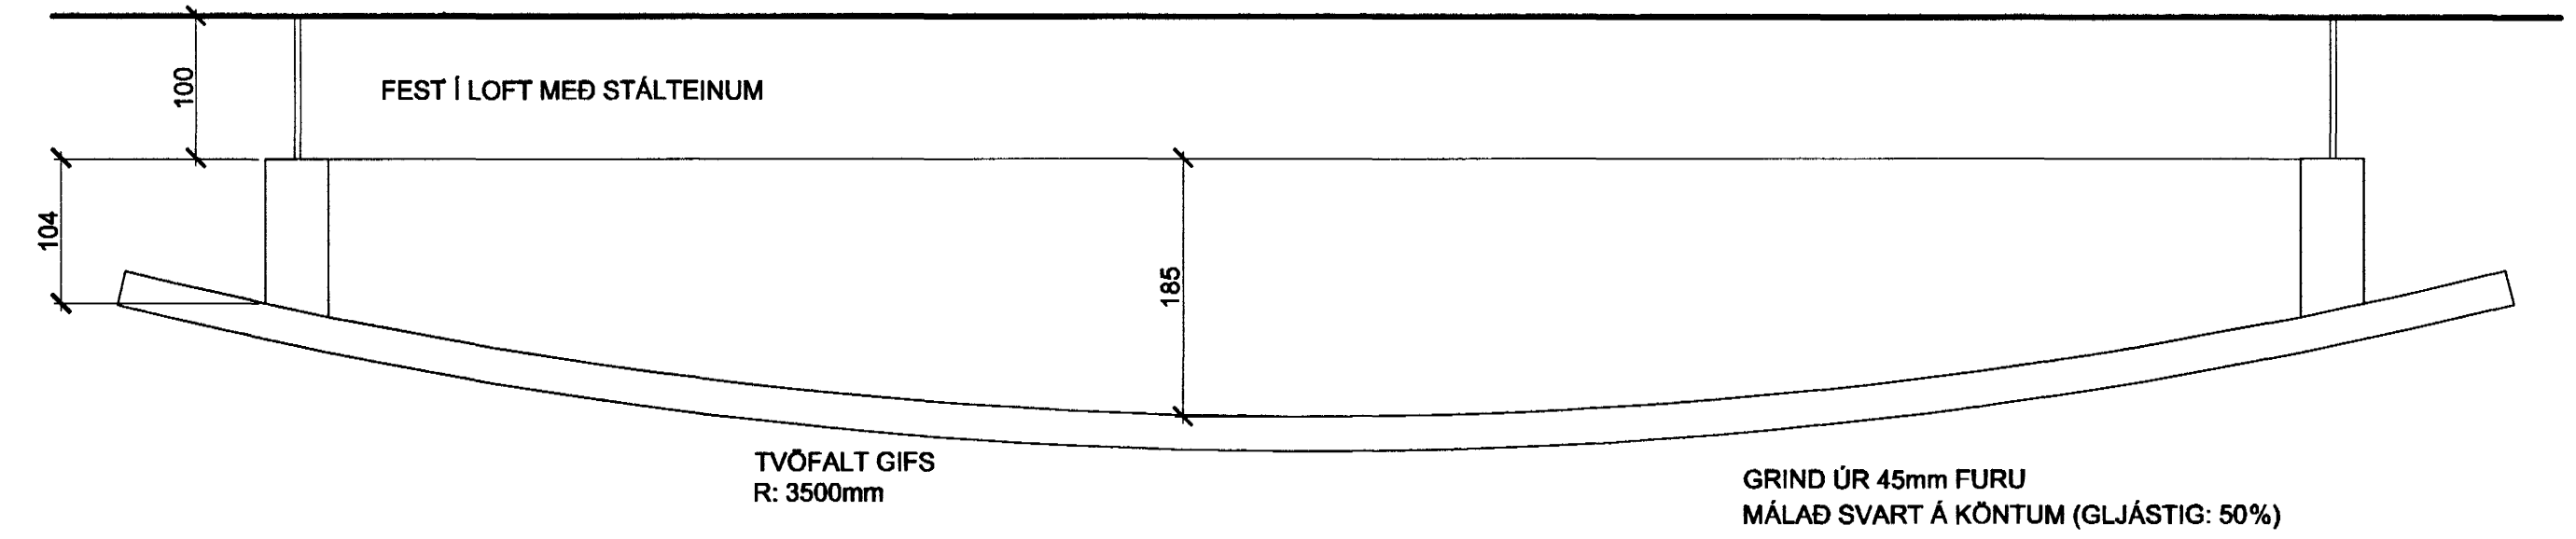


SNEIDING - LOFTAPLATA

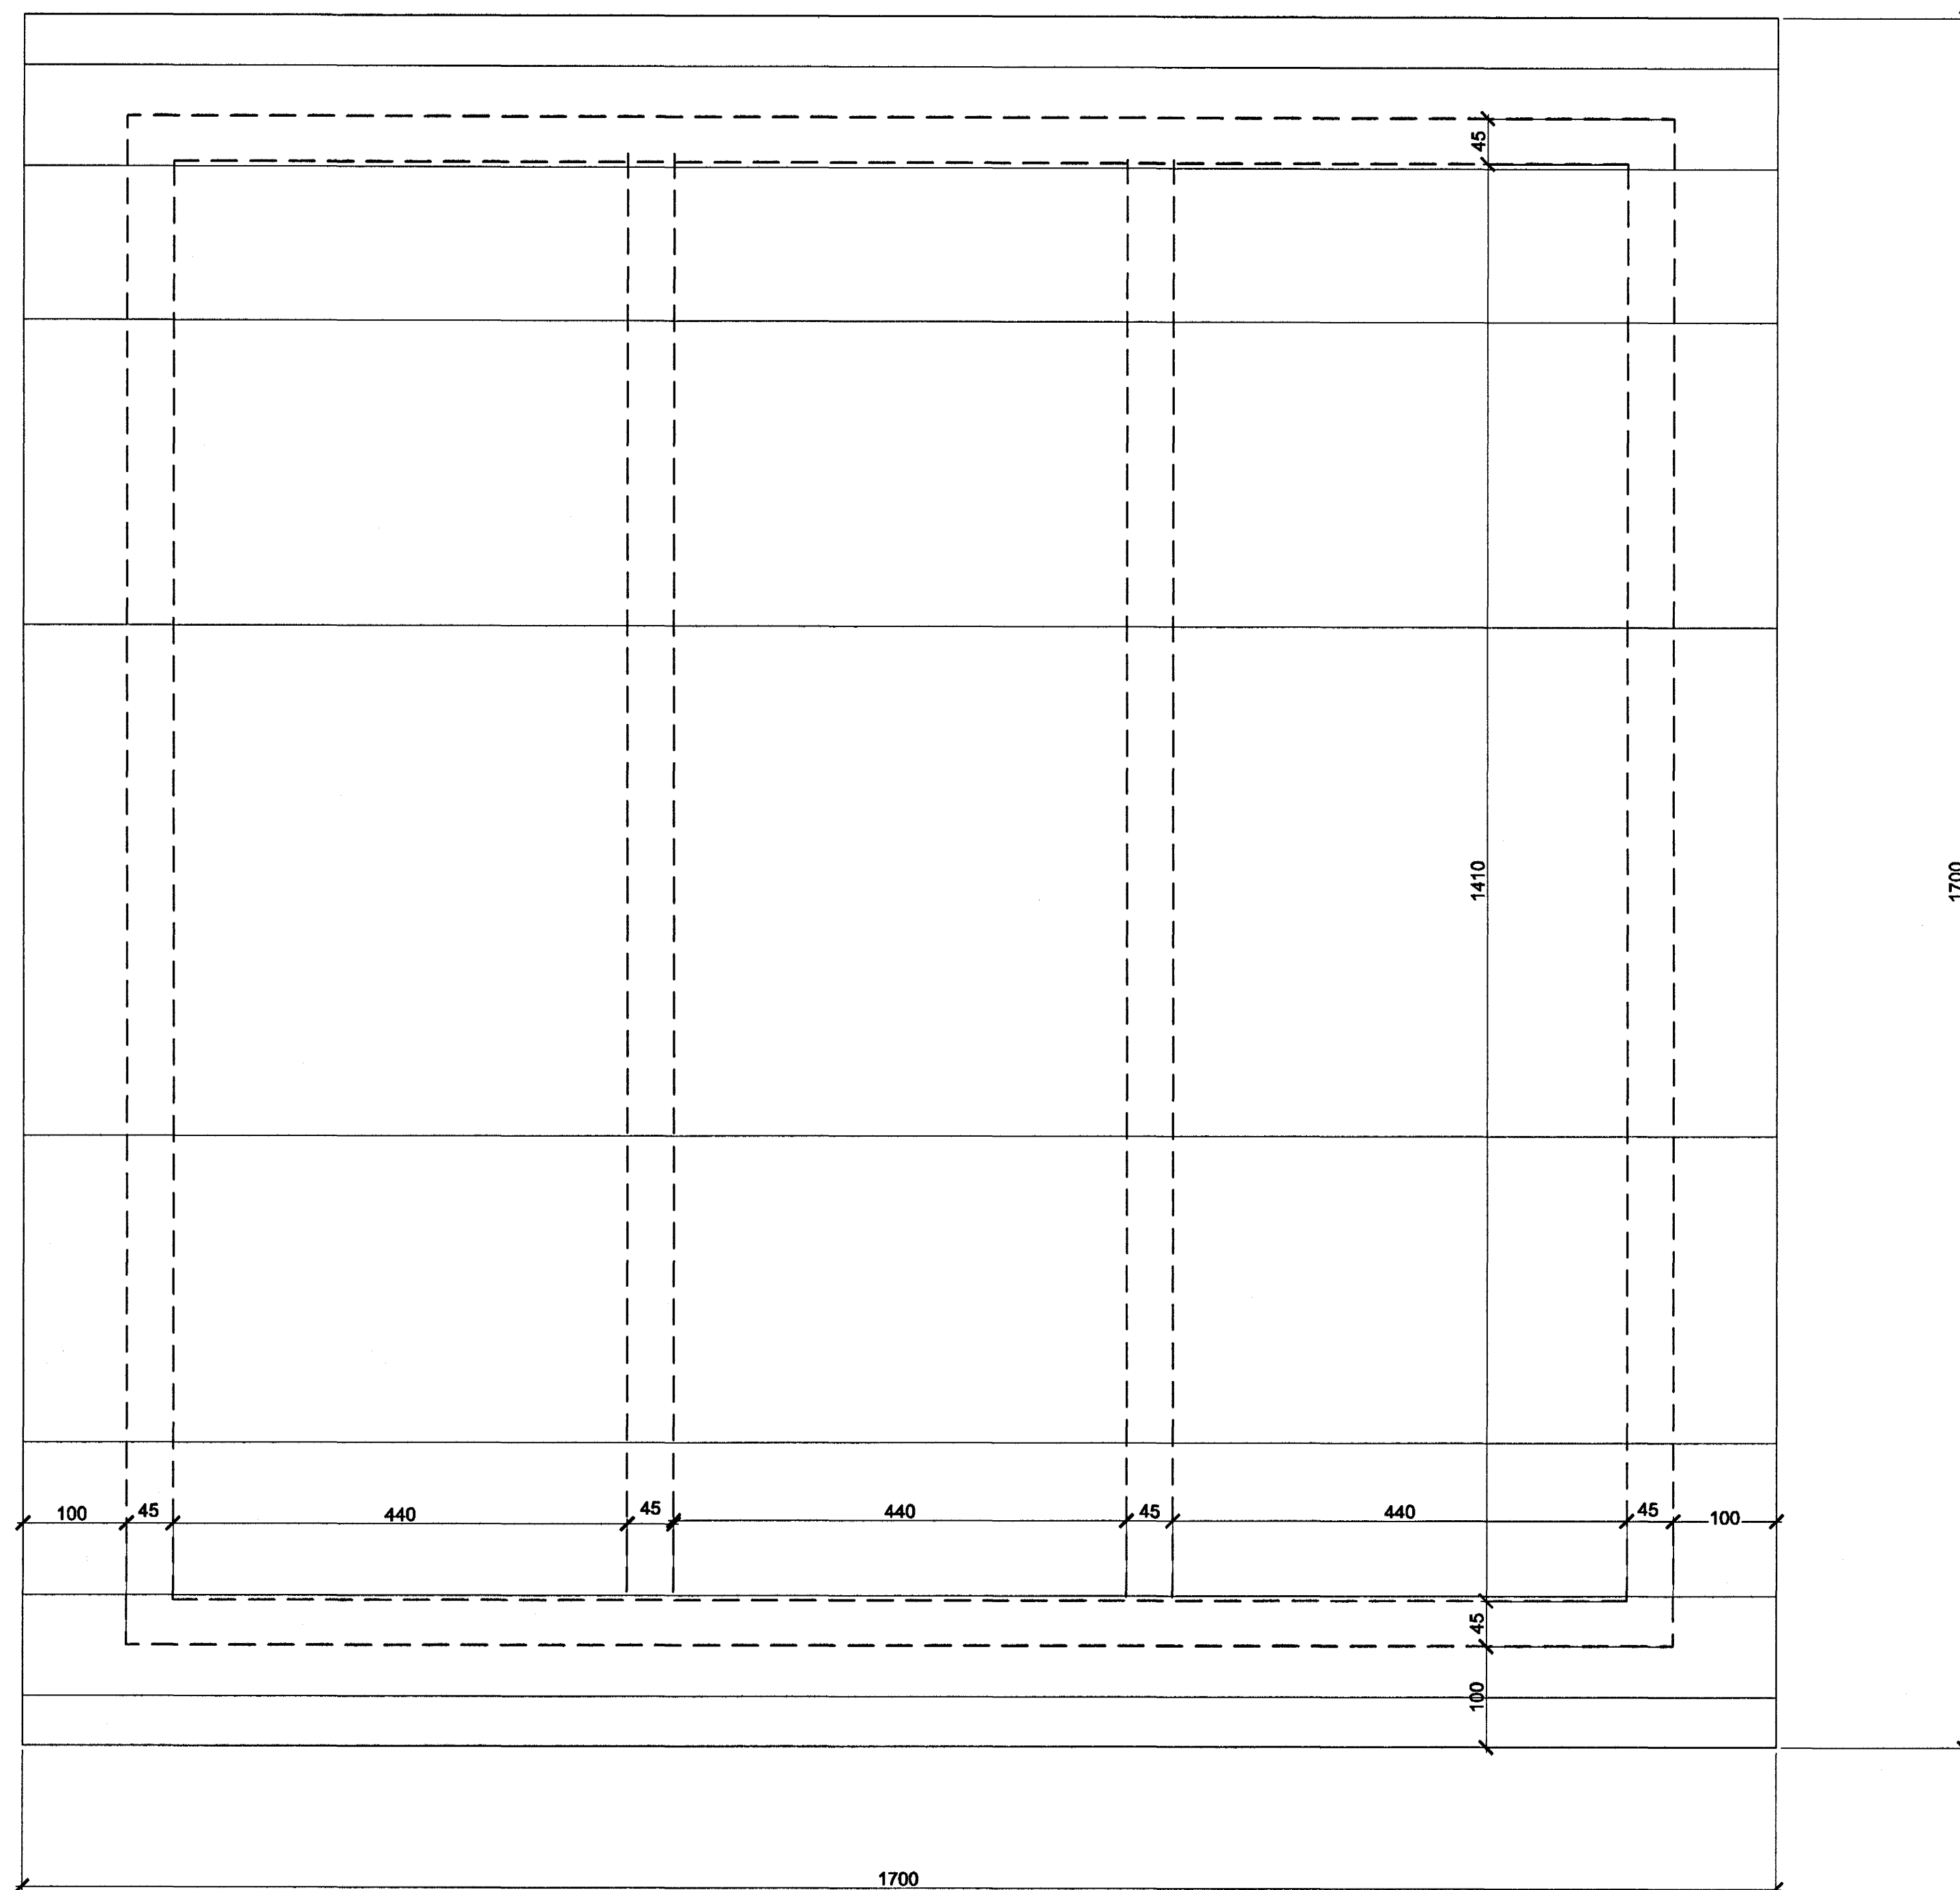


GRUNNMYND - LOFTAPLATA

VINNUTEIKNING

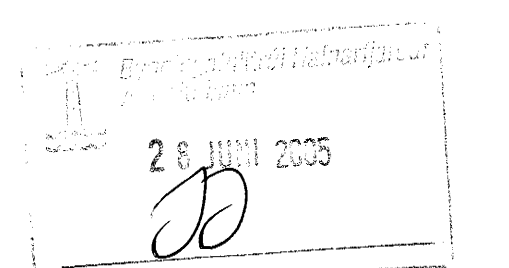

DAGSETNING	BREYTING	SAMÞYKKT
A		
B		
C		
D		

STADUR: BREKKUGATA 19 HAFNARFJÖRÐUR		
VERK: FLENSBORGARSKÓLI BYGGING C		
TEIKNING: LOFTAPLÖTUR Í SAMKOMUSAL GRUNNMYND, SNEIÐINGAR		
VERKNR: 171C	MÆLIKVARÐI: 1:5 TEIKNAD: 06.06.05 EYS	TEIKN.NR: C428

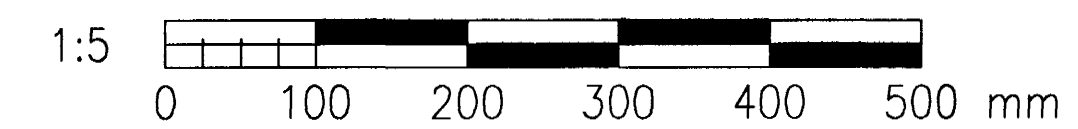

ARKITEKTASTOFAN ehf. 
Ormar Þór Guðmundsson og Örnólfur Hall
Borgartún 17 IS-105 Reykjavík Sími 562 6833 Fax 562 6835
arkitektastofan@arkitektastofan.is www.arkitektastofan.is