


A-A
431 SNEIDING

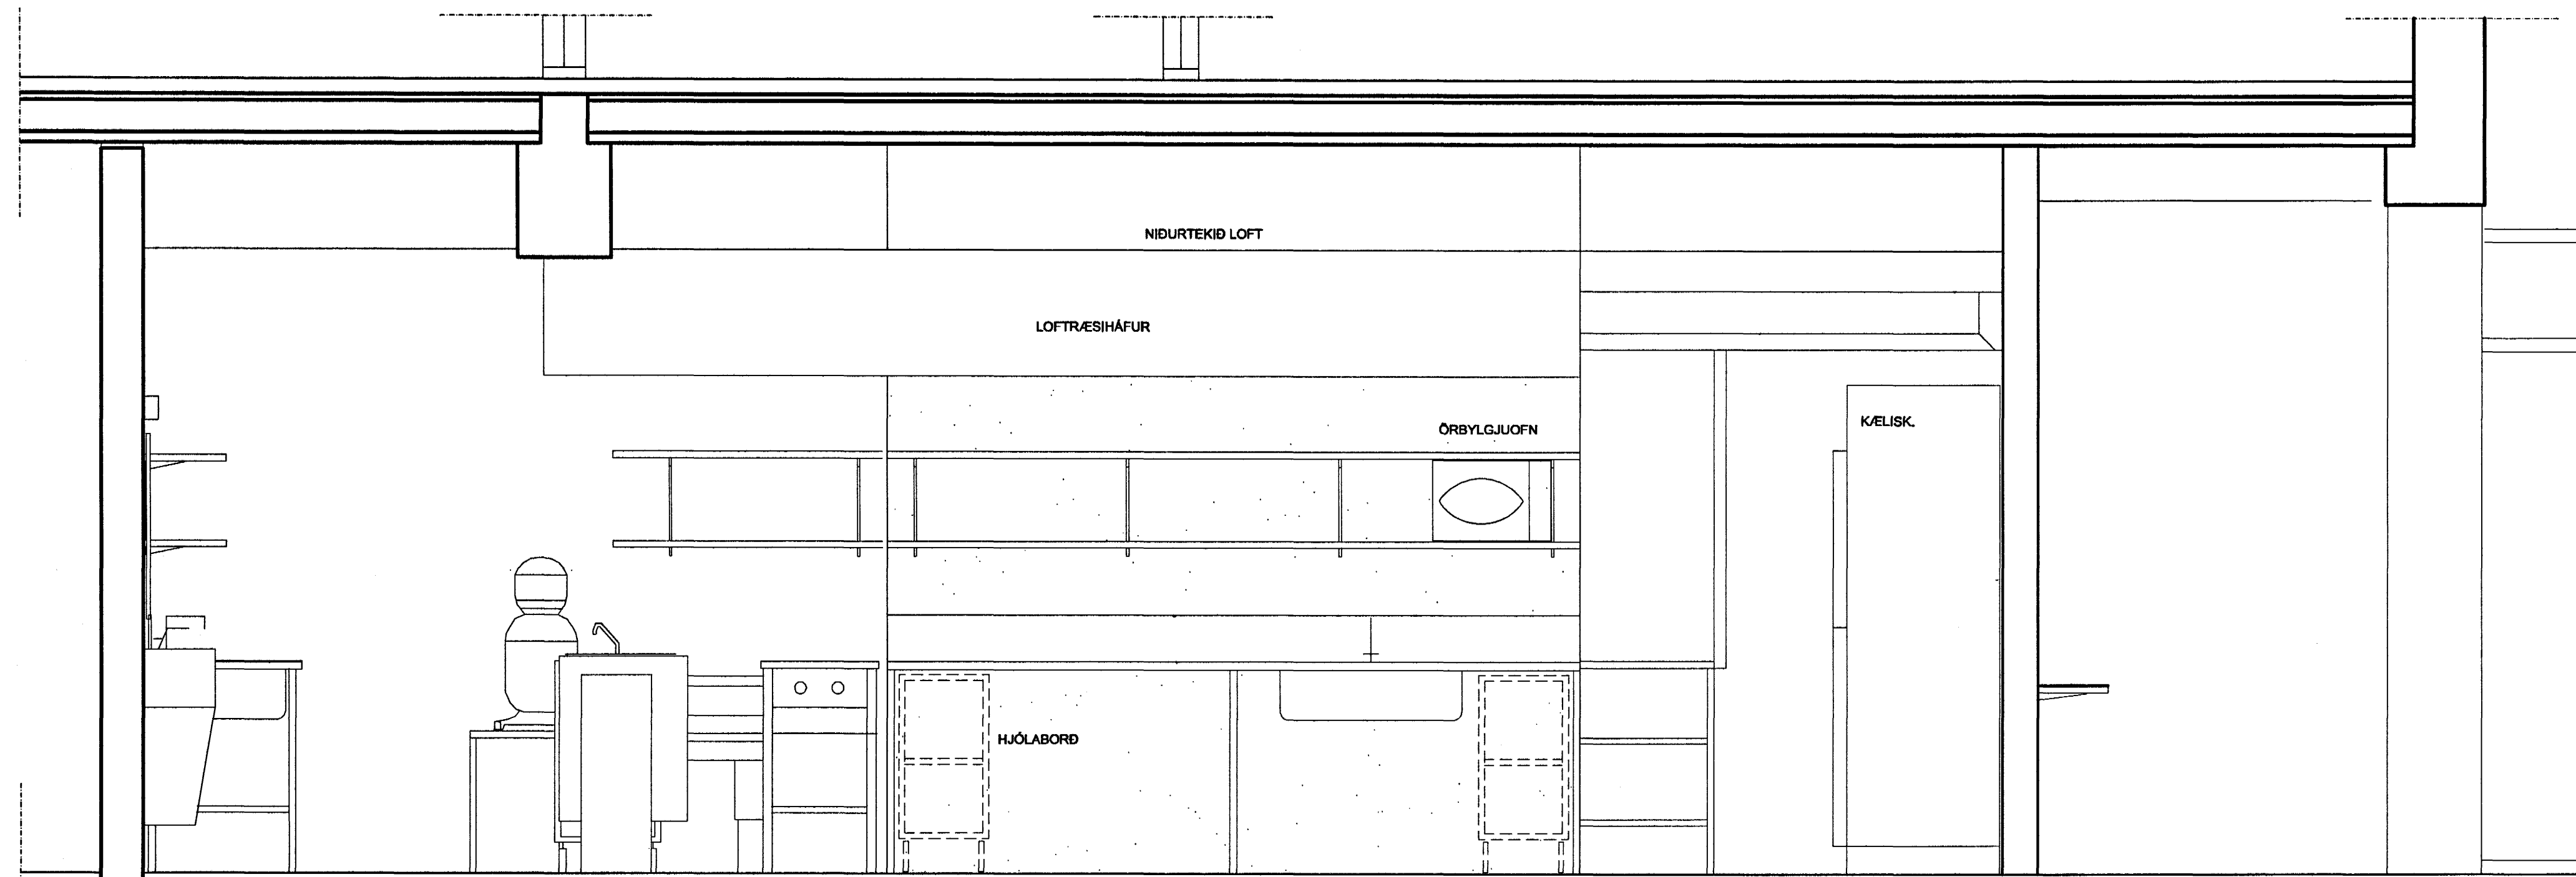

B-B
431 SNEIDING

VINNUTEIKNING

28. JUNN 2005
OH

DAGSETNING	BREYTING	SAMÞYKKT
A		
B		
C		
D		


STADUR:
BREKKUGATA 19
HAFNARFJÖRÐUR

VERK:
FLENSBORGARSKÓLI
BYGGING C

TEIKNING:
ELDHÚS
SNEIDINGAR A-A, B-B

VERKNR:	MÆLIKVARÐI:	TEIKN.NR.:
171C	1:20	432
	TEIKNAD: 03.05.2005 OH	

ARKITEKTASTOFAN ehf. 
Ormar Þór Guðmundsson og Örnólfur Hall
Borgartún 17 IS-105 Reykjavík Sími 562 6833 Fax 562 6835
arkitektastofan@arkitektastofan.is www.arkitektastofan.is

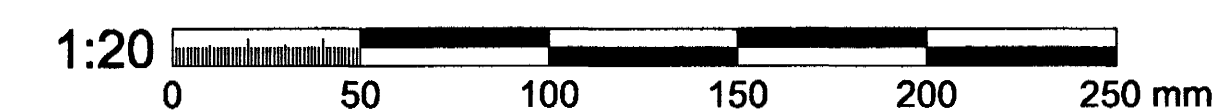

MÁL ATHUGIST Á STADNUM ÁÐUR EN SMÍÐI HEFST