


H-H
431 SNEIÐING

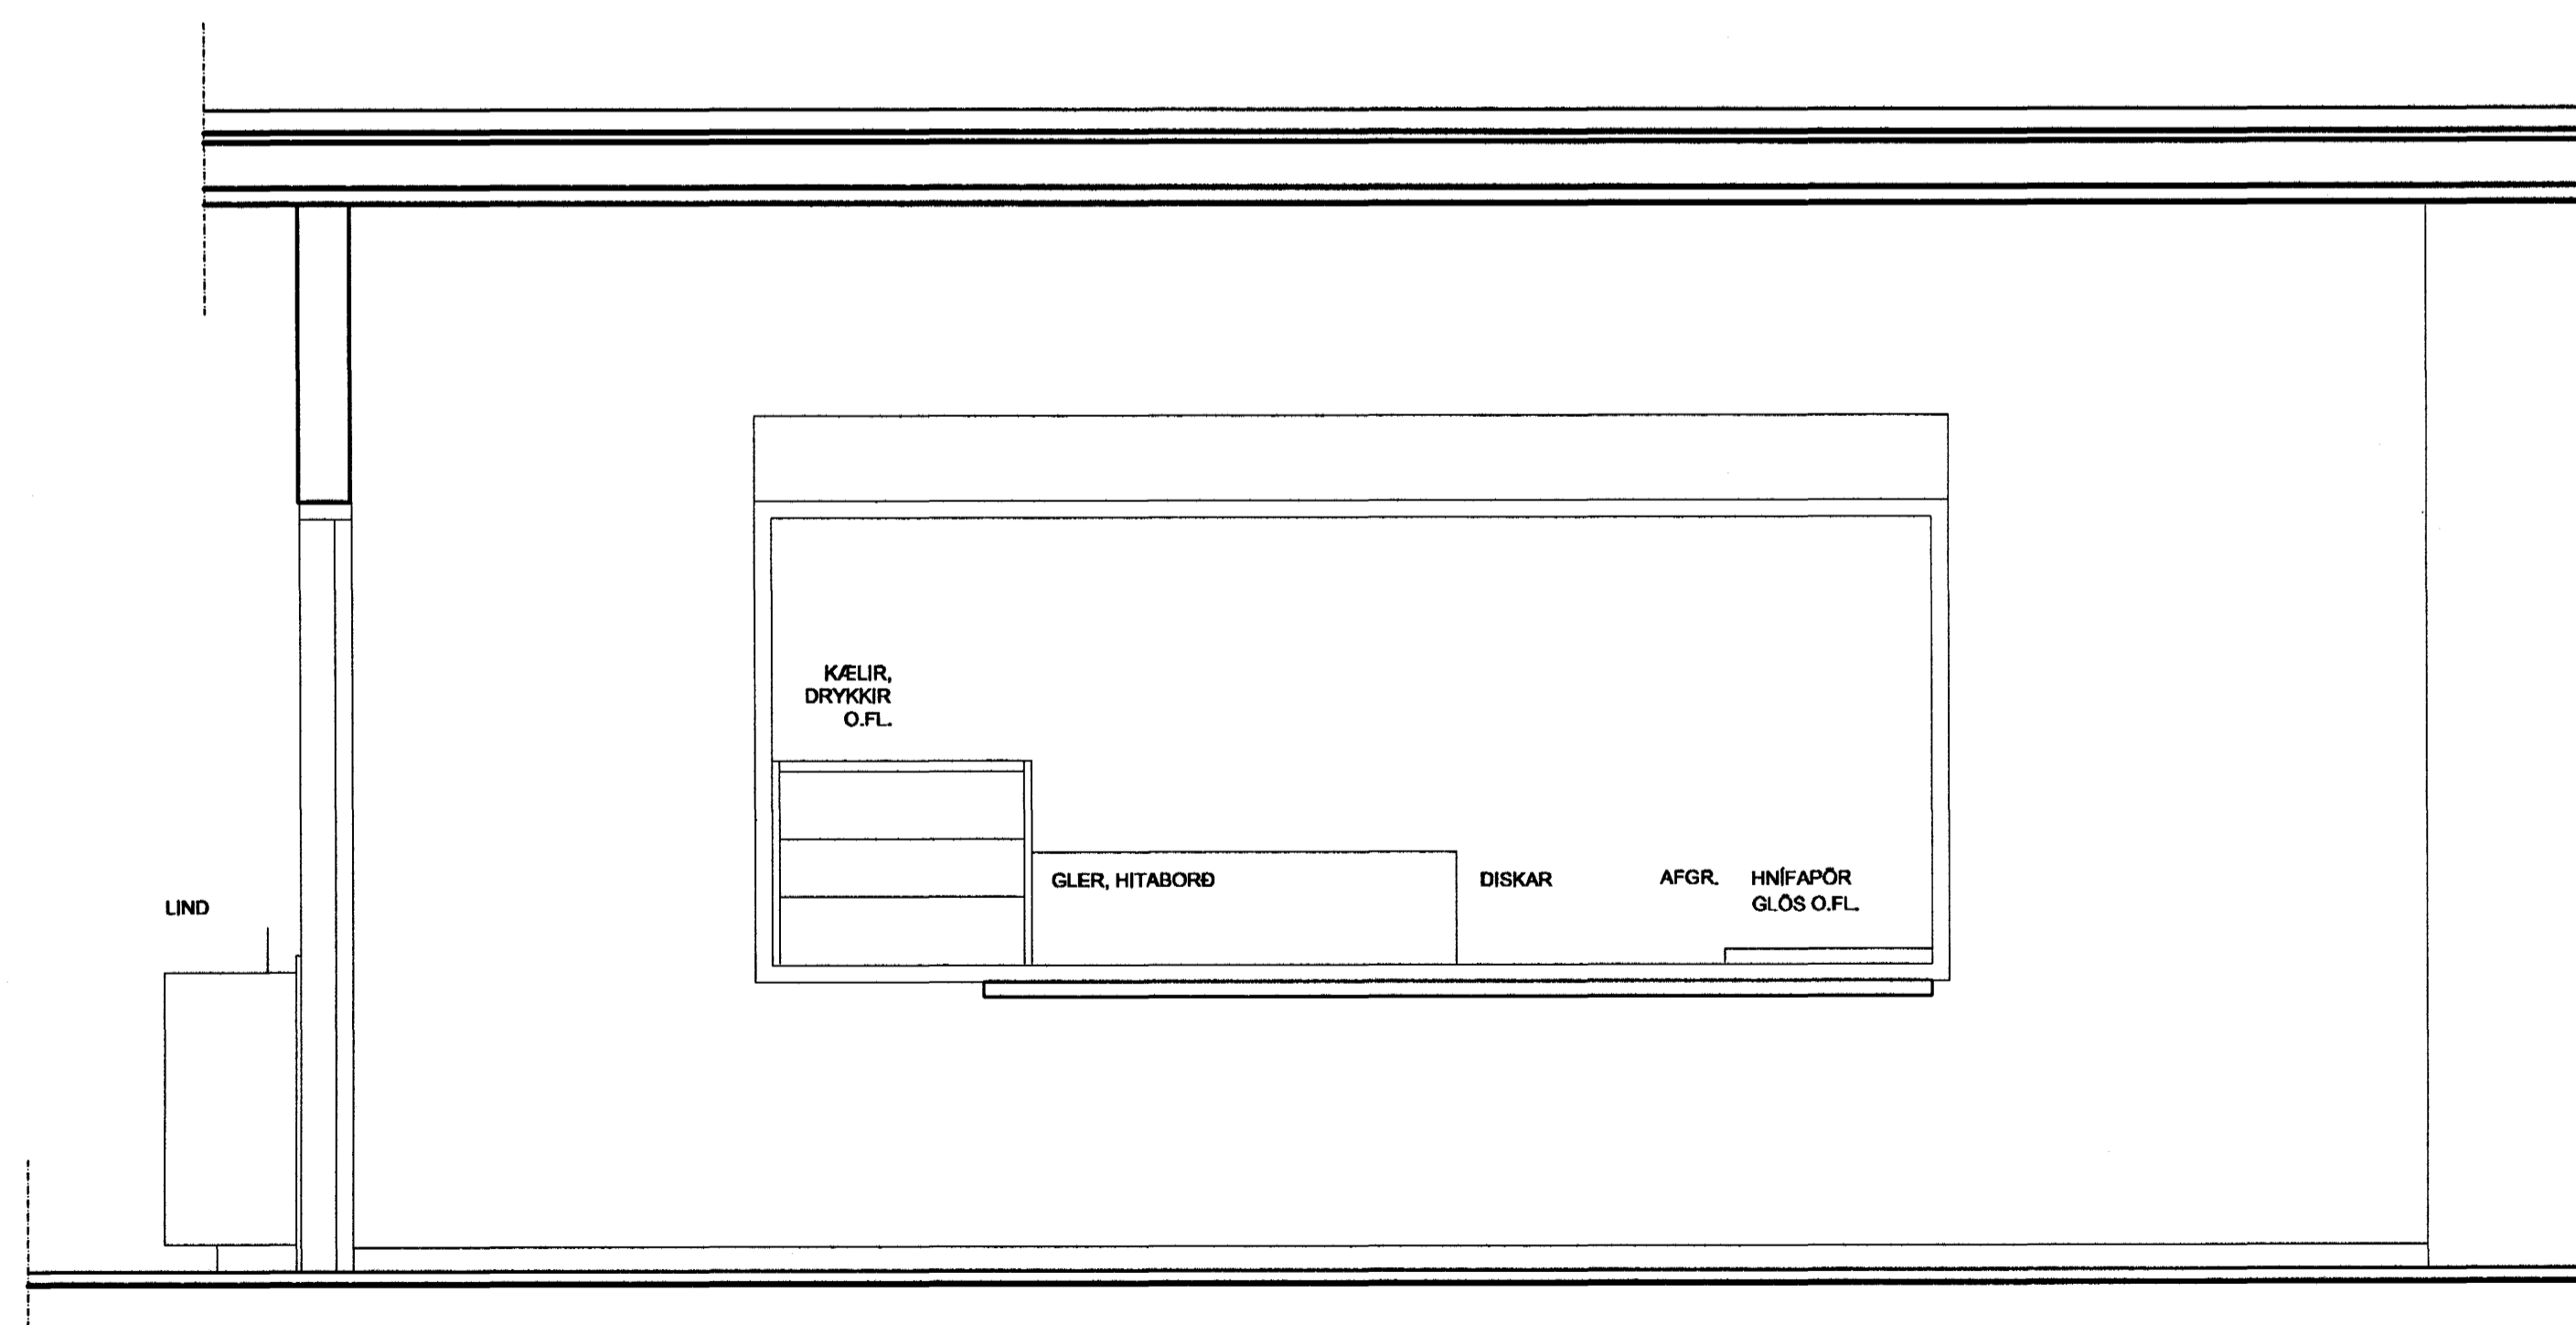

H-H
431 SNEIÐING

VINNUTEIKNING

28 JUNI 2005
[Signature]

DAGSETNING	BREYTING	SAMÞYKKT
A		
B		
C		
D		


STADUR:
BREKKUGATA 19
HAFNARFJÖRÐUR

VERK:
FLENSBORGARSKÓLI
BYGGING C

TEIKNING:
ELDHÚS
SNEIÐINGAR

VERKNR:	MÆLIKVARÐI:	TEIKN.NR:
171C	1:20	435
	TEIKNAD: 06.06.05 ÖH	

ARKITEKTASTOFAN ehf.
Ormar Þór Guðmundsson og Örnólfur Hall
[Signature]
Borgartún 17 IS-105 Reykjavík Sími 562 6833 Fax 562 6835
arkitektastofan@arkitektastofan.is www.arkitektastofan.is

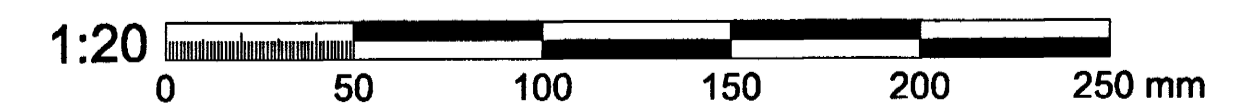

MÁL ATHUGIST Á STADNUM ÁÐUR EN SMÍÐI HEFST