
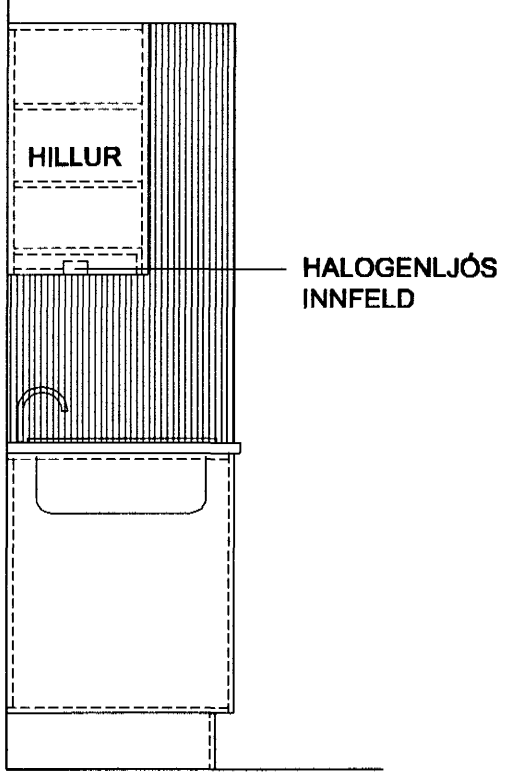


ÖLL BORD SPÓNLOGD MED EIK OG LÖKKUD MED MÖTTU LAKKI  
BORD OG STÓLAR EKKI Í ÚTBODI

C308  
KENNARASTOFA  
87.9 m<sup>2</sup>

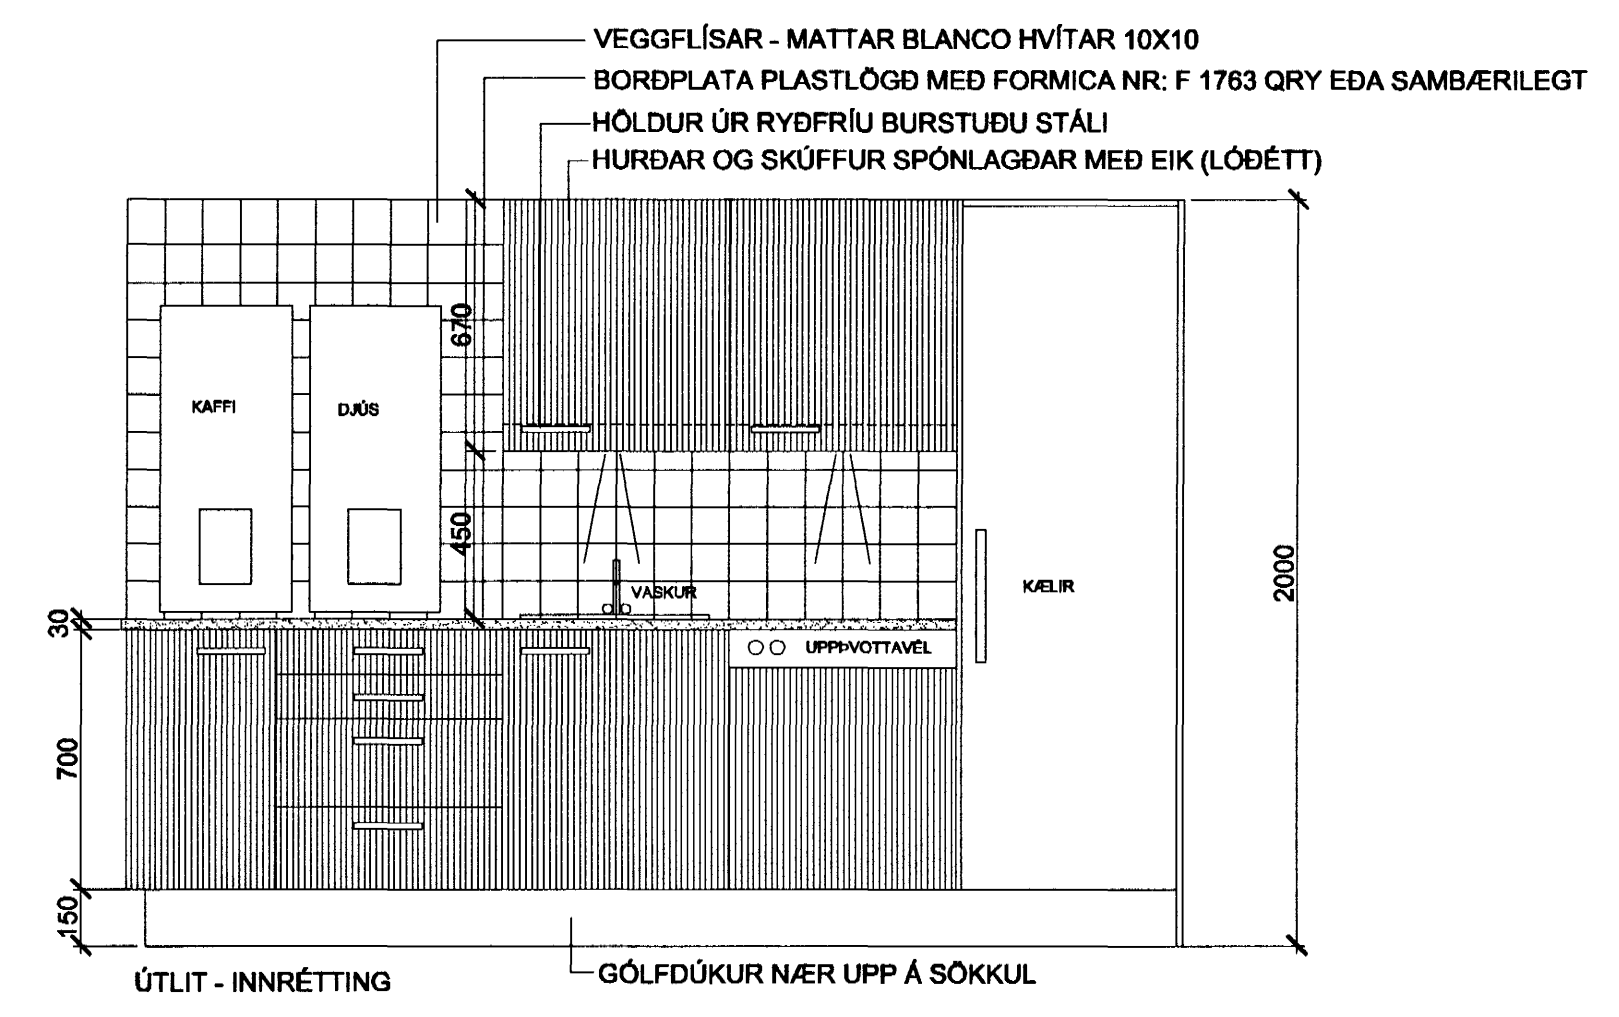

VINNUTEIKNING

26 JUNI 2005

DAGSETNING	BREYTING	SAMPYKKT
A		
B		
C		
D		


STAÐUR:  
**BREKKUGATA 19  
HAFNARFJÖRÐUR**

VERK:  
**FLENSBORGARSKÓLI  
BYGGING C**

TEIKNING:  
KENNARASTOFA  
GRUNNMYND-ÚTLIT

VERKNR:	MÆLIKVARDI:	TEIKN.NR:
171C	1:20 06.06.05 EYS	C445

**ARKITEKTASTOFAN** ehf.  
Ormar Þór Guðmundsson og Órnólfur Hall  
Sóttún 1 IS-105 Reykjavík Sími 562 6833 Fax 562 6835  
arkitektastofan@arkitektastofan.is www.arkitektastofan.is

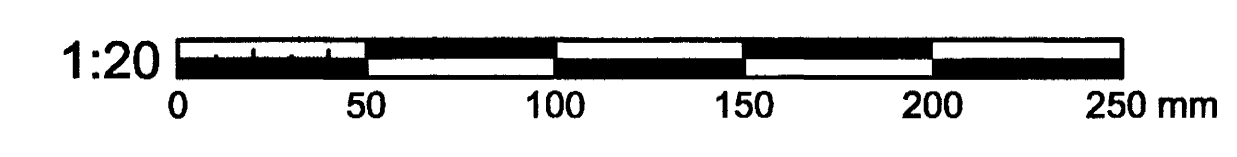

MÁL ATHUGIST Á STAÐNUM ÁÐUR EN SMÍÐI HEFST