


TAFLA:

01-01

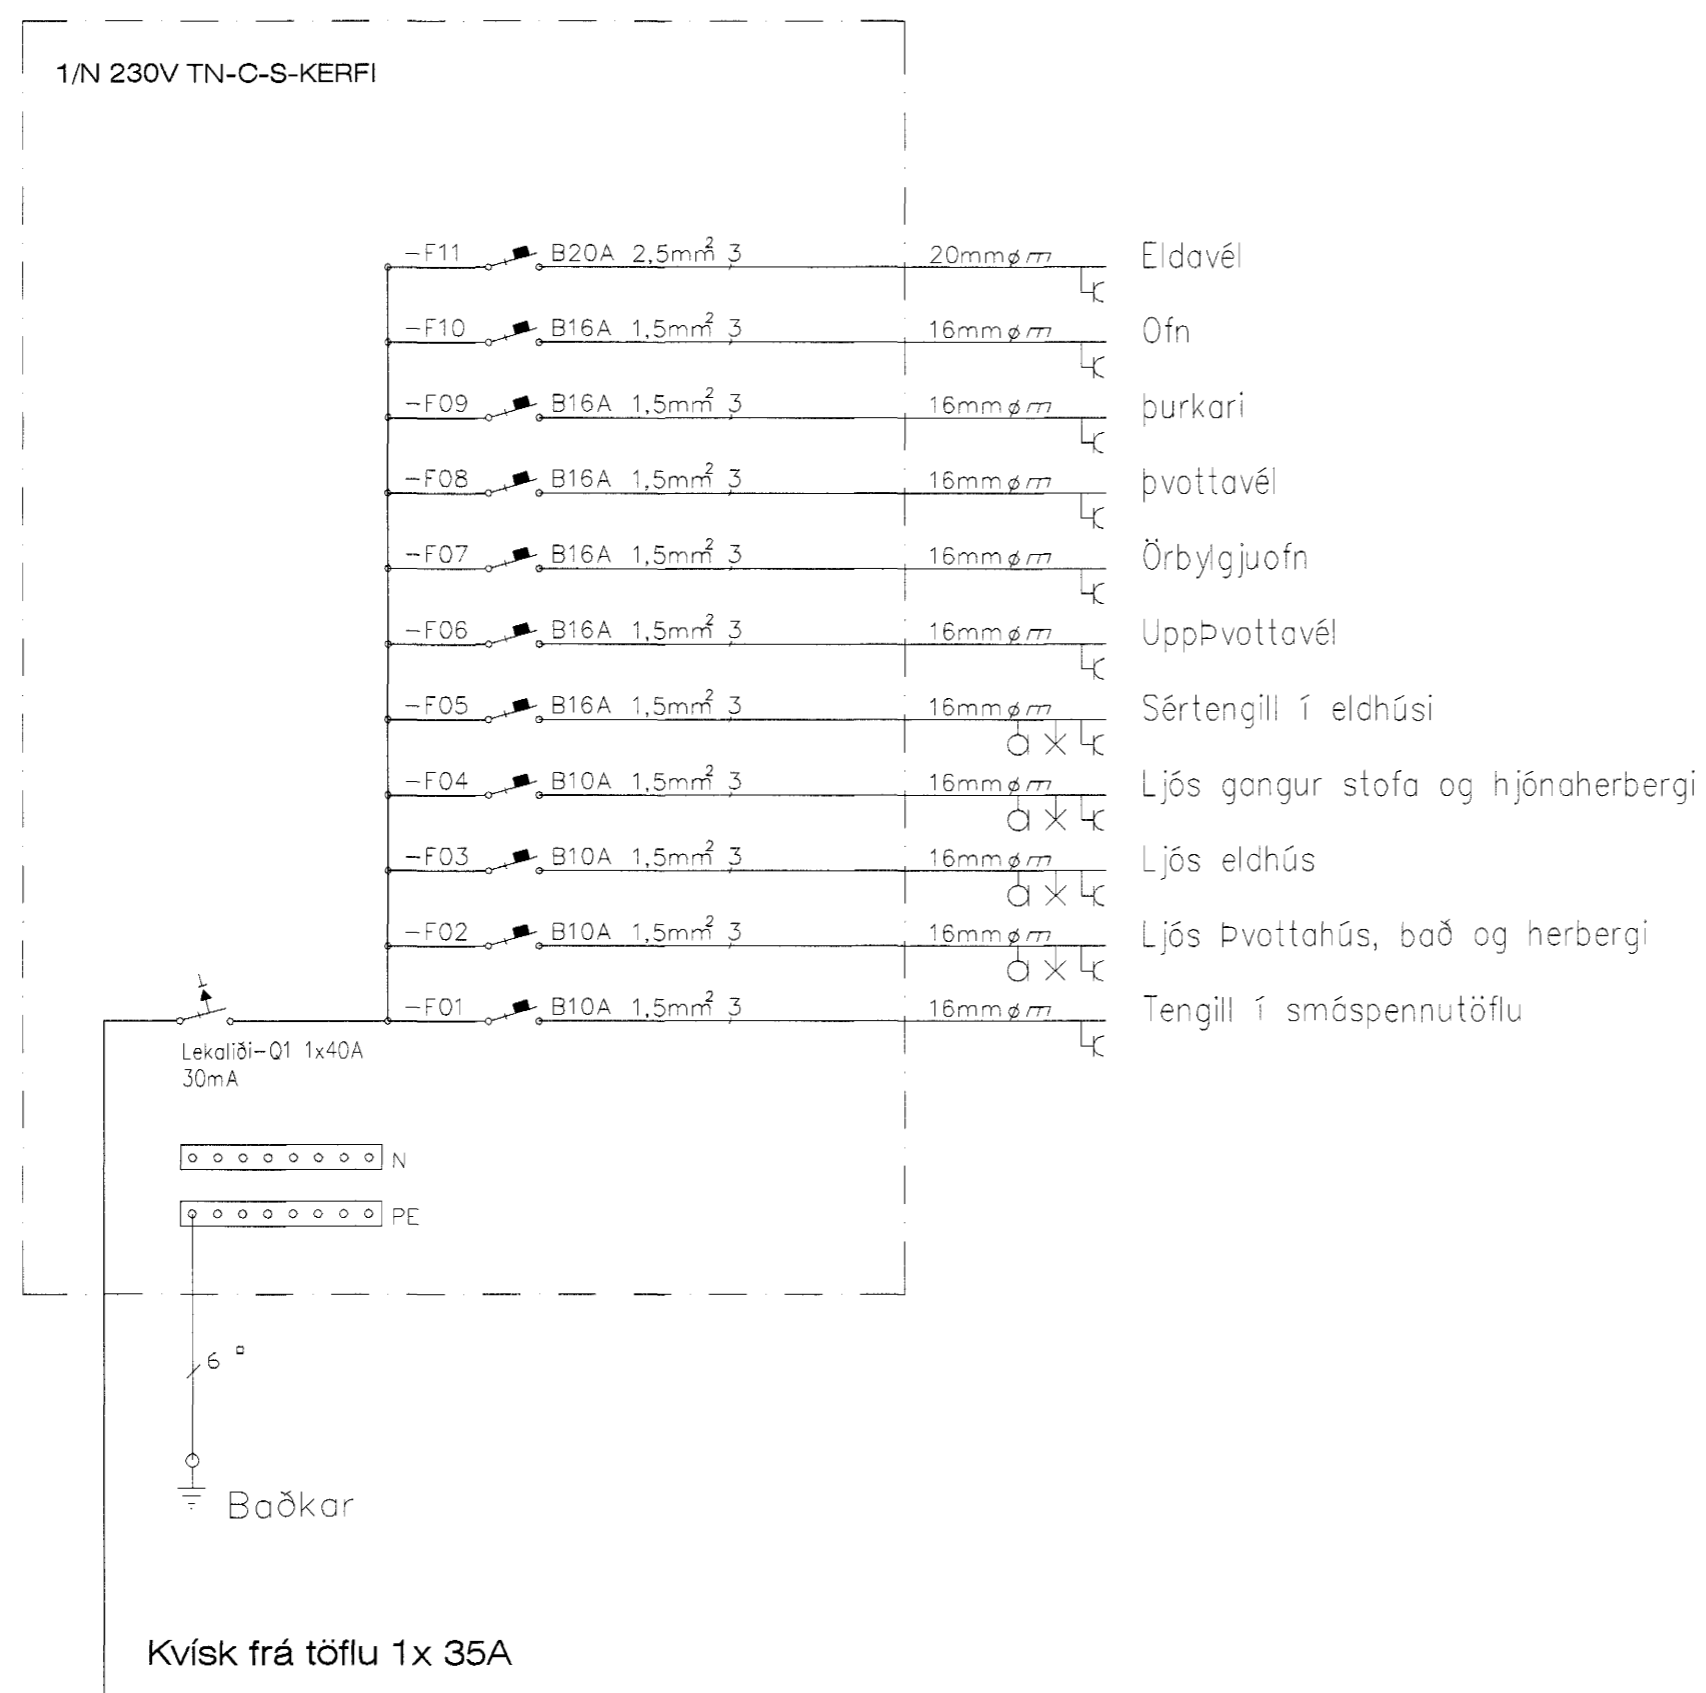

Raflaagnahönnun
Helga Reimarssonar
Múlalind 2 Sími 691-2085
Email: helgareimars@internet.is

Semp. Jón Guðm.

ESKIVELLIR 5 HAFNAFIREÐI			
VERKNR. 17.04	mkv. 1:50	Greinatafla íbúða	BLAÐ 46 AF 50
TEIKNAD H.S.R.	Dags. 11.2004		SKRÁ Á DISKI 17.04
KT: 310355-5699	Nafn. <i>Helga Reimarsson</i>		