



Töflur fyrir :

- 01-03
- 02-03
- 03-03
- 04-03

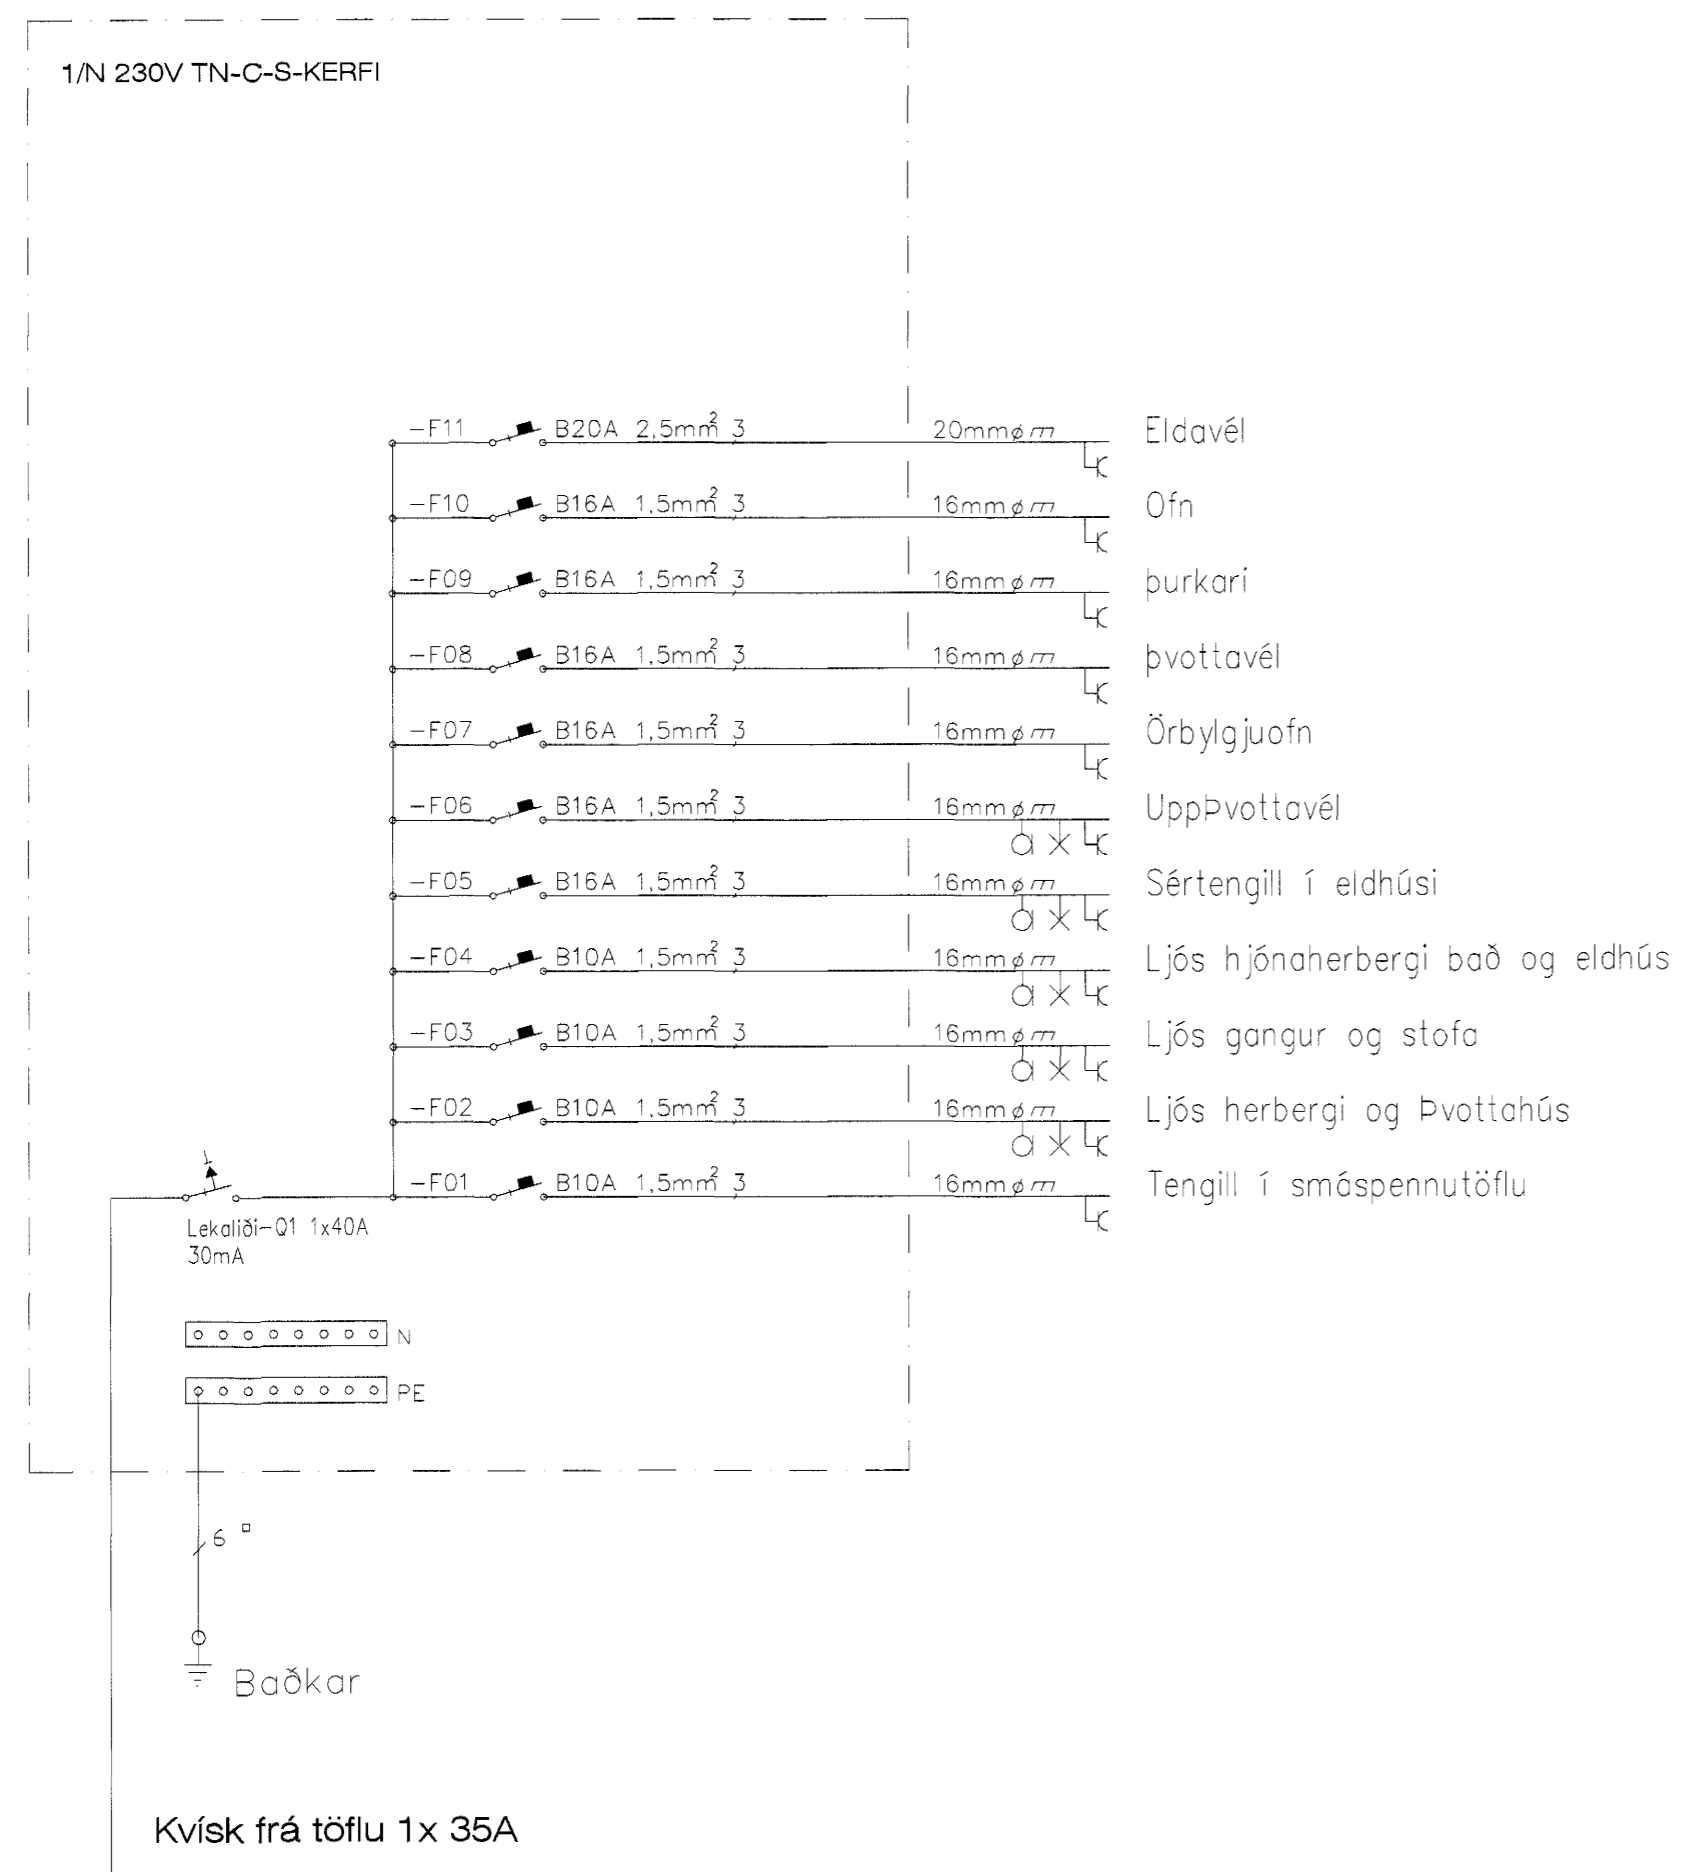

Töflur fyrir:

- 01-04
- 02-04
- 03-04
- 04-04

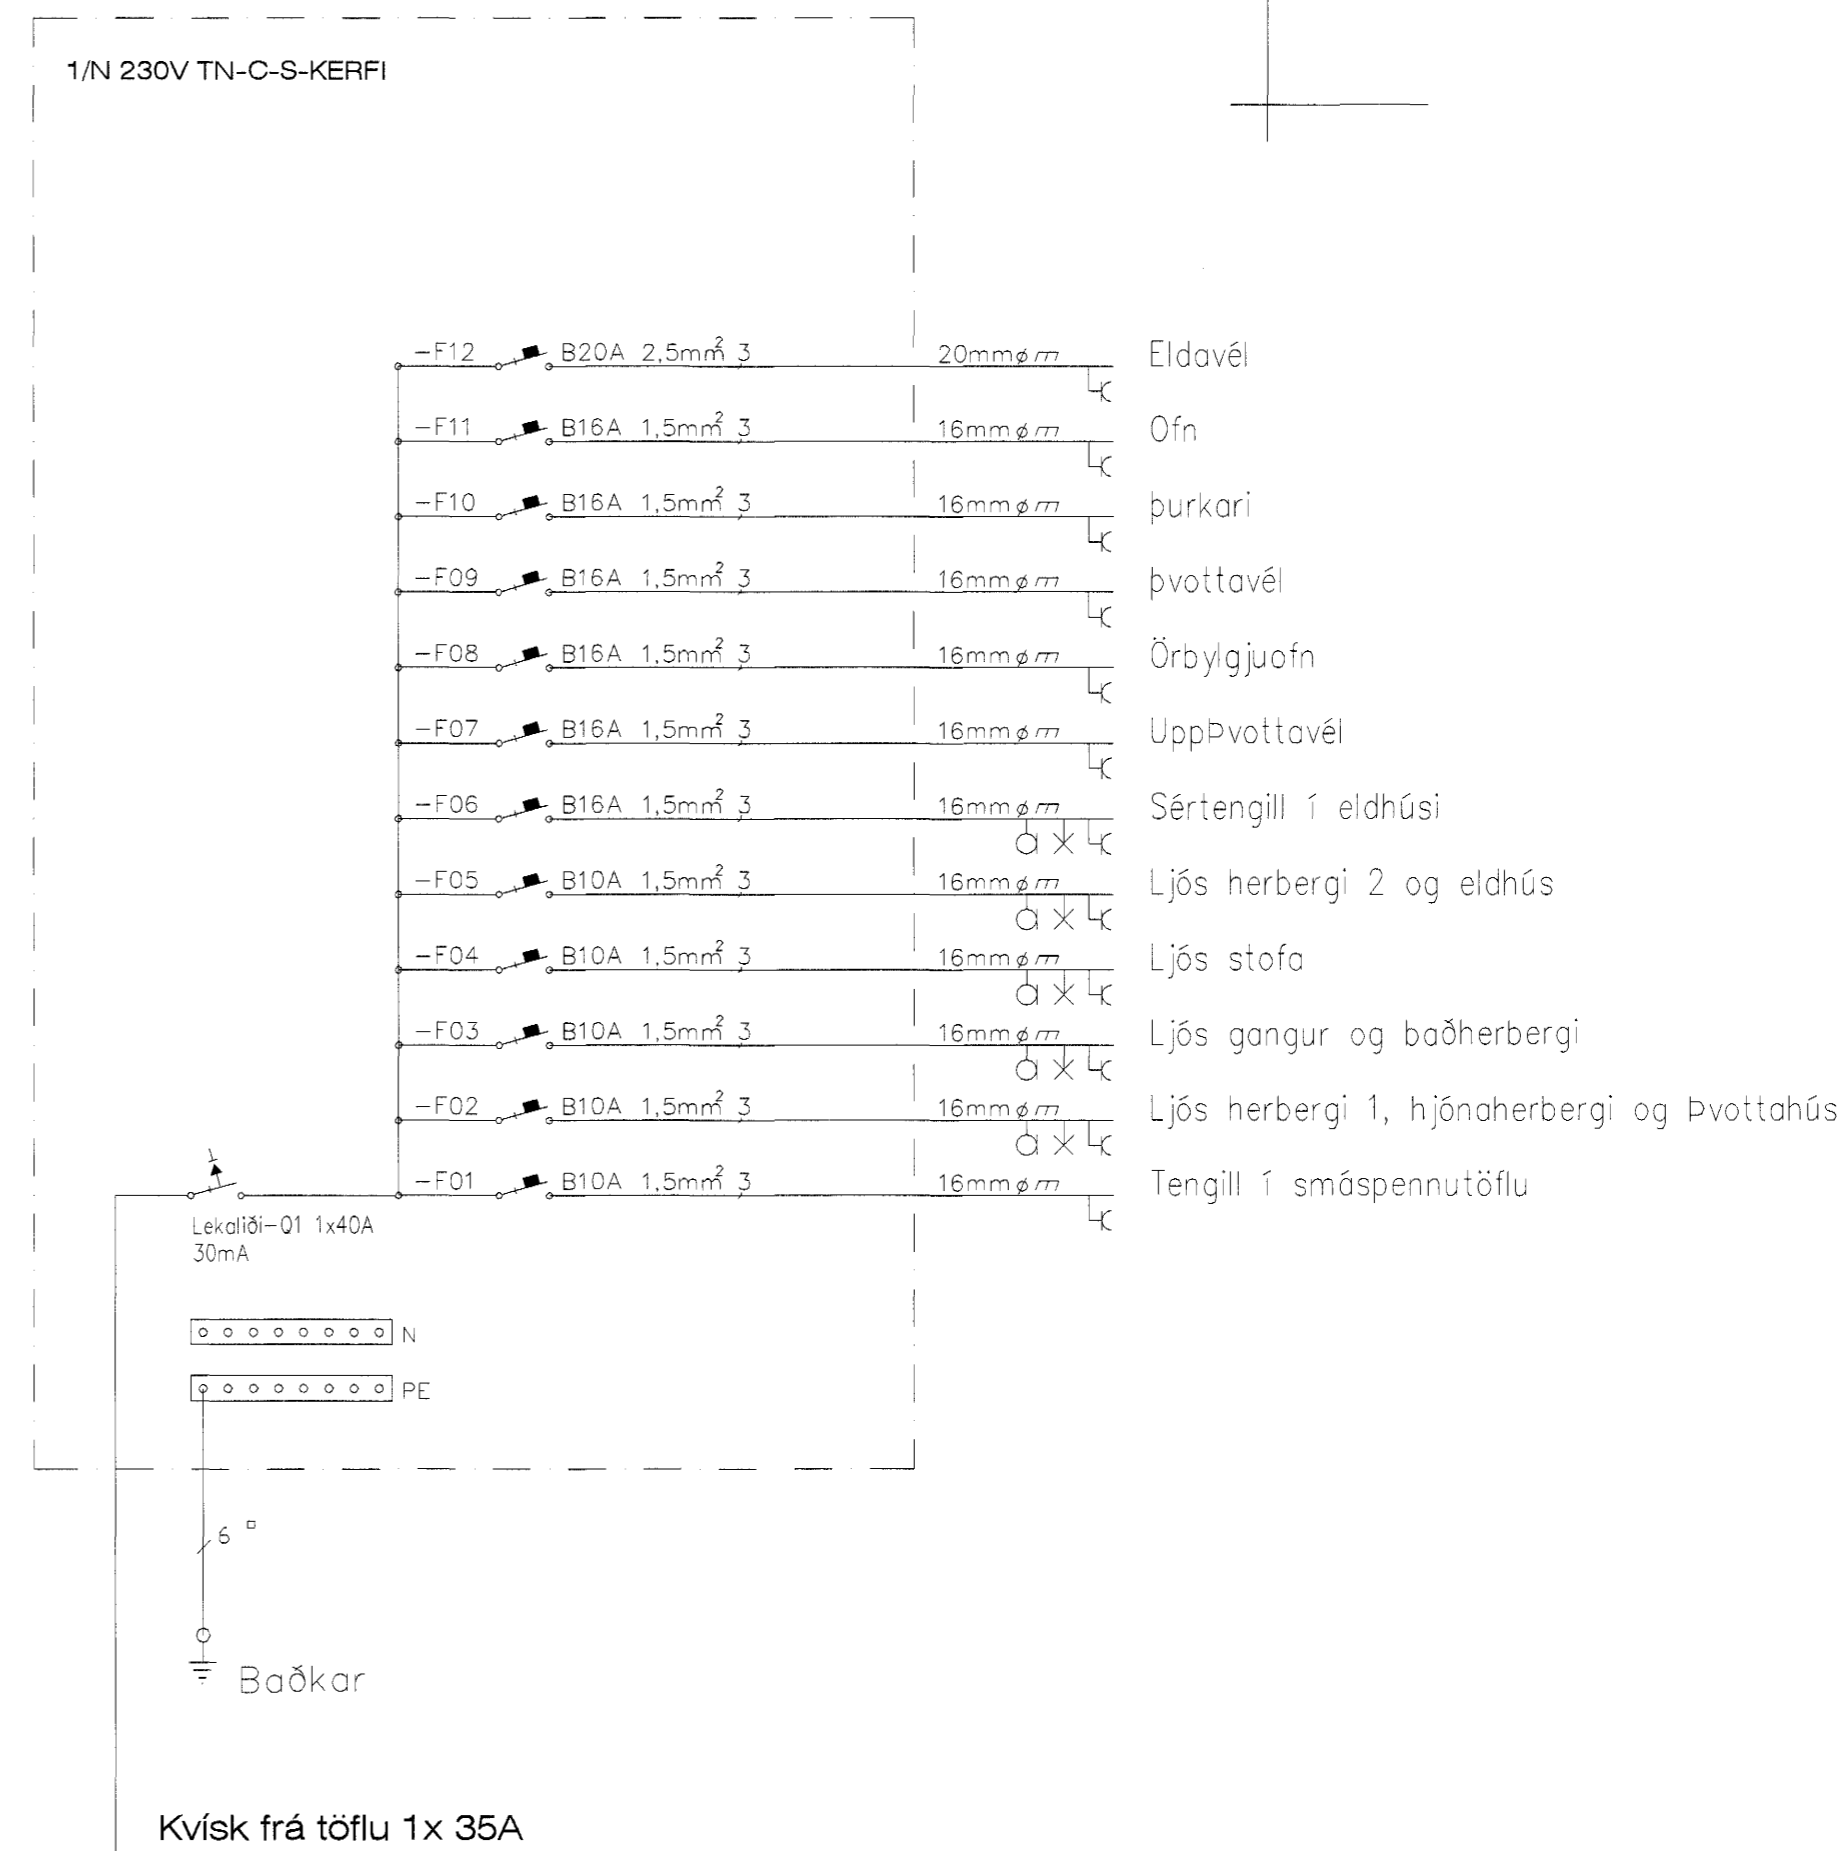

Raflagnahönnun
 Helga Reimarssonar
 Múla lind 2 Sími 691-2085
 Email: helgireimars@internet.is

Samp. Jón Guðm.

ESKIVELLIR 5 HAFNAFIRÐI			
VERKNR. 17.04	mkv. 1:50	Greinatafla íbúða	BLAÐ 48 AF 50
TEIKNAD H.S.R.	Dags. 11.2004	Nafn. <i>Helga Reimarsson</i>	SKRÁ Á DISKI 17.04
KT: 310355-5699			