




ASÝND A-A

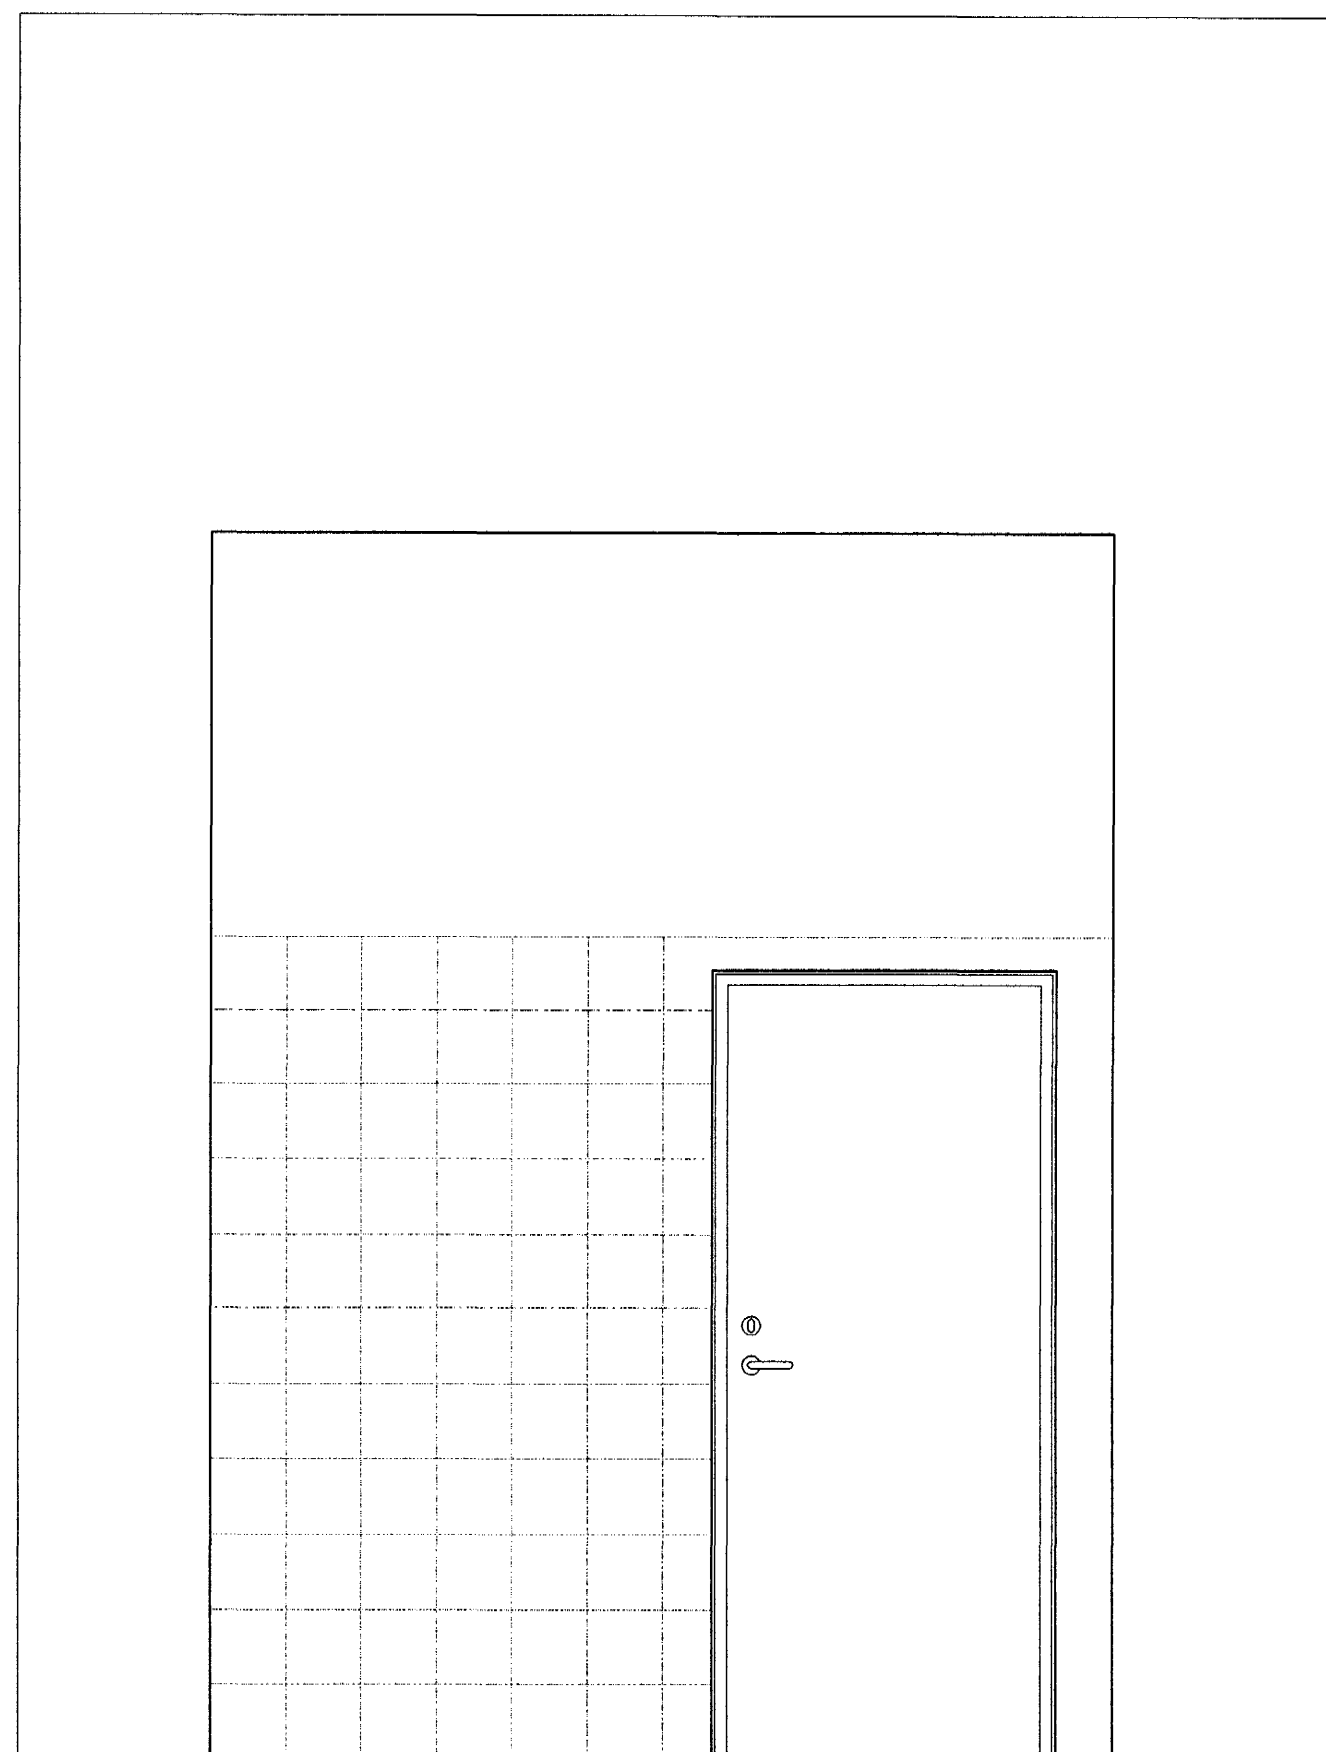





ASÝND B-B

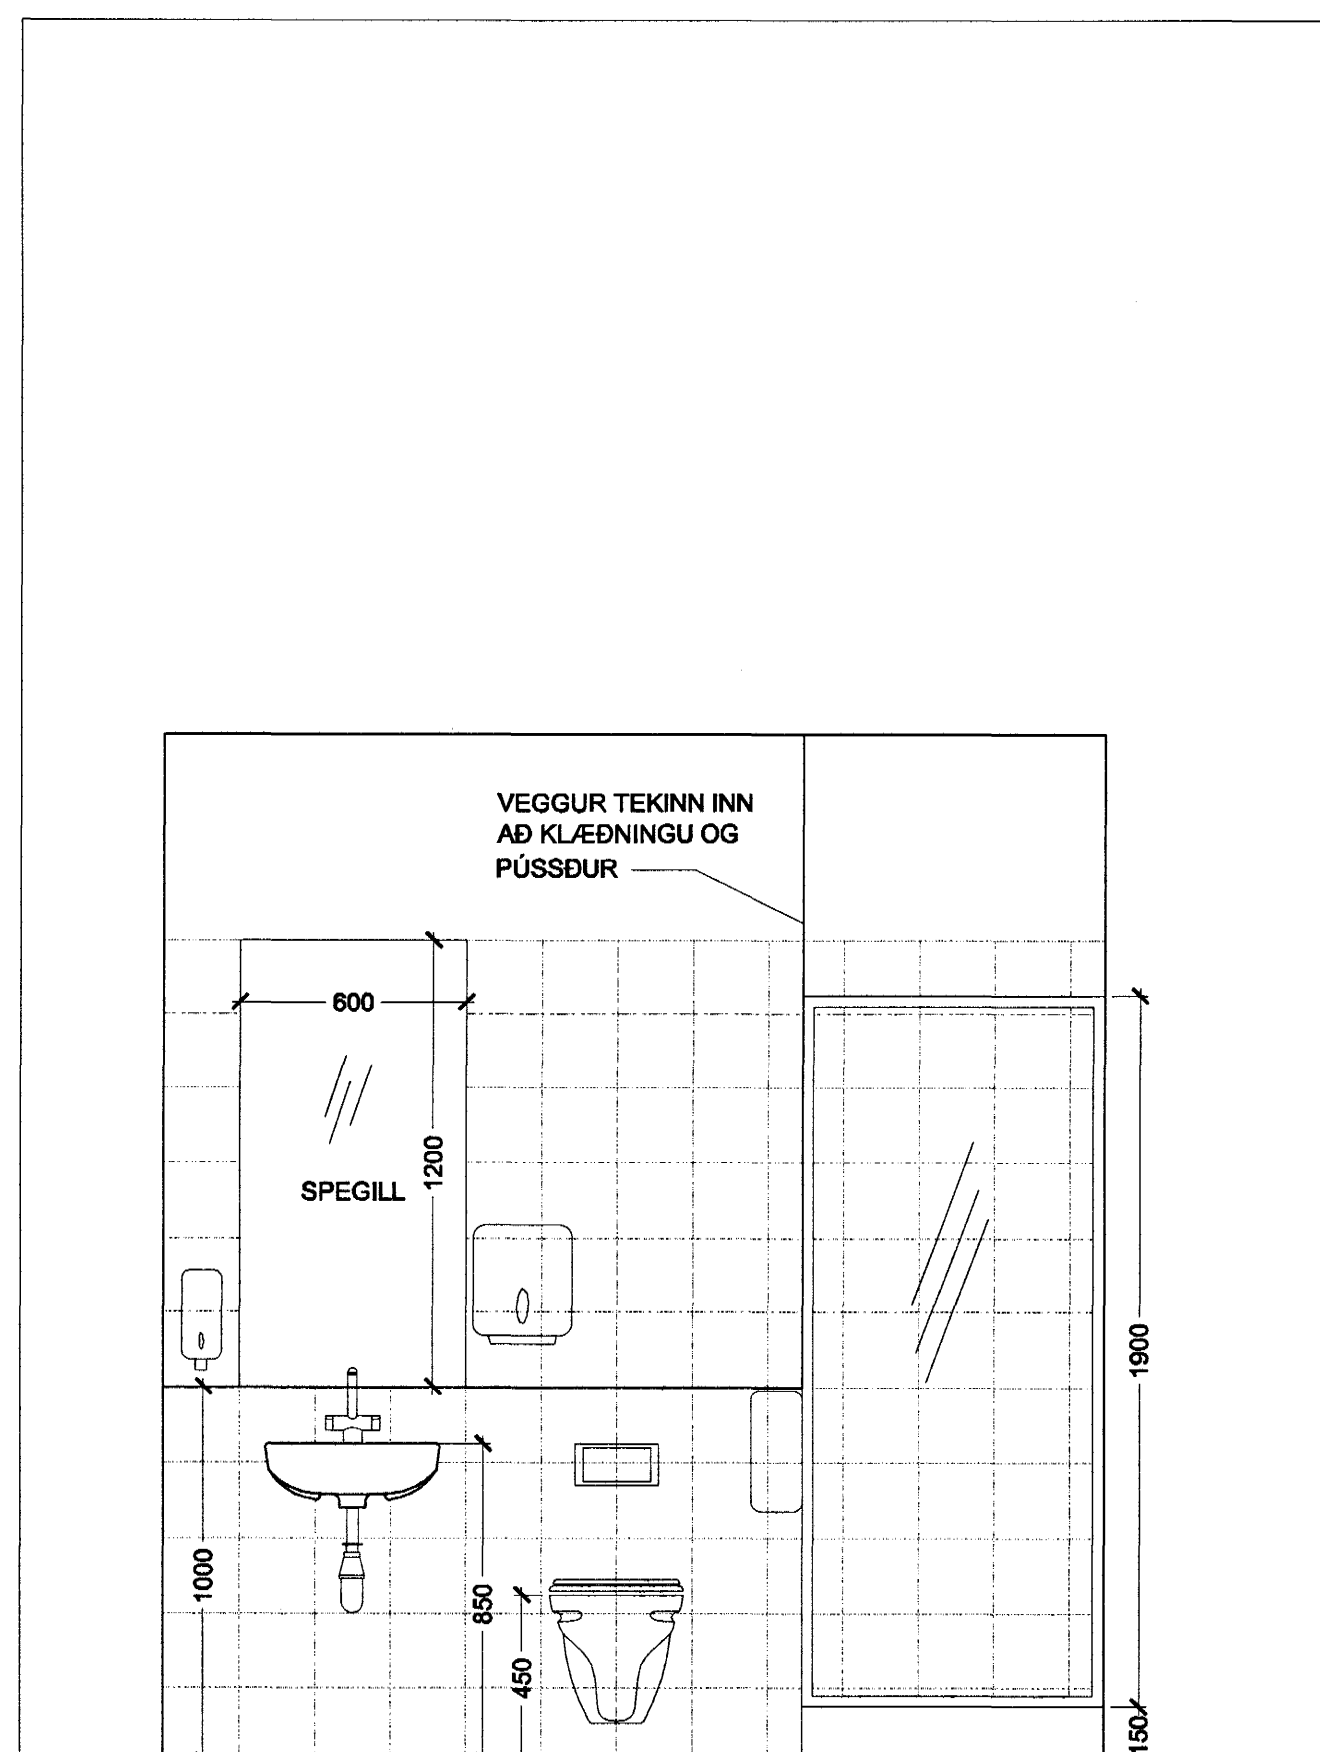

ASÝND C-C

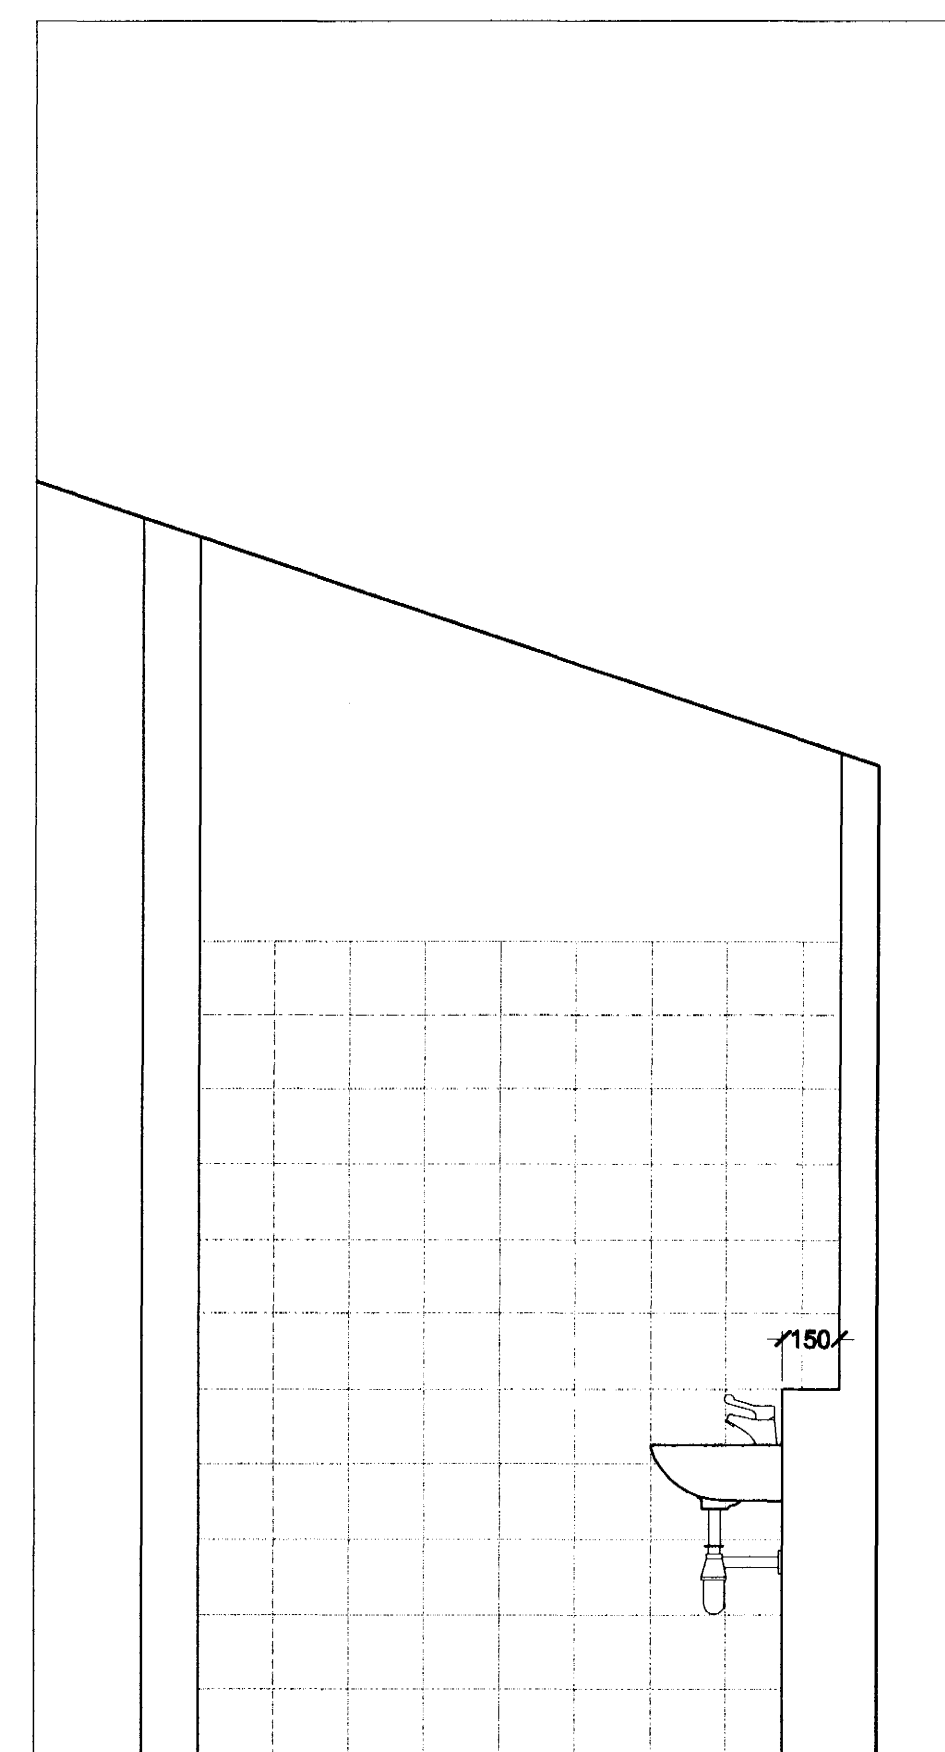


ASÝND D-D

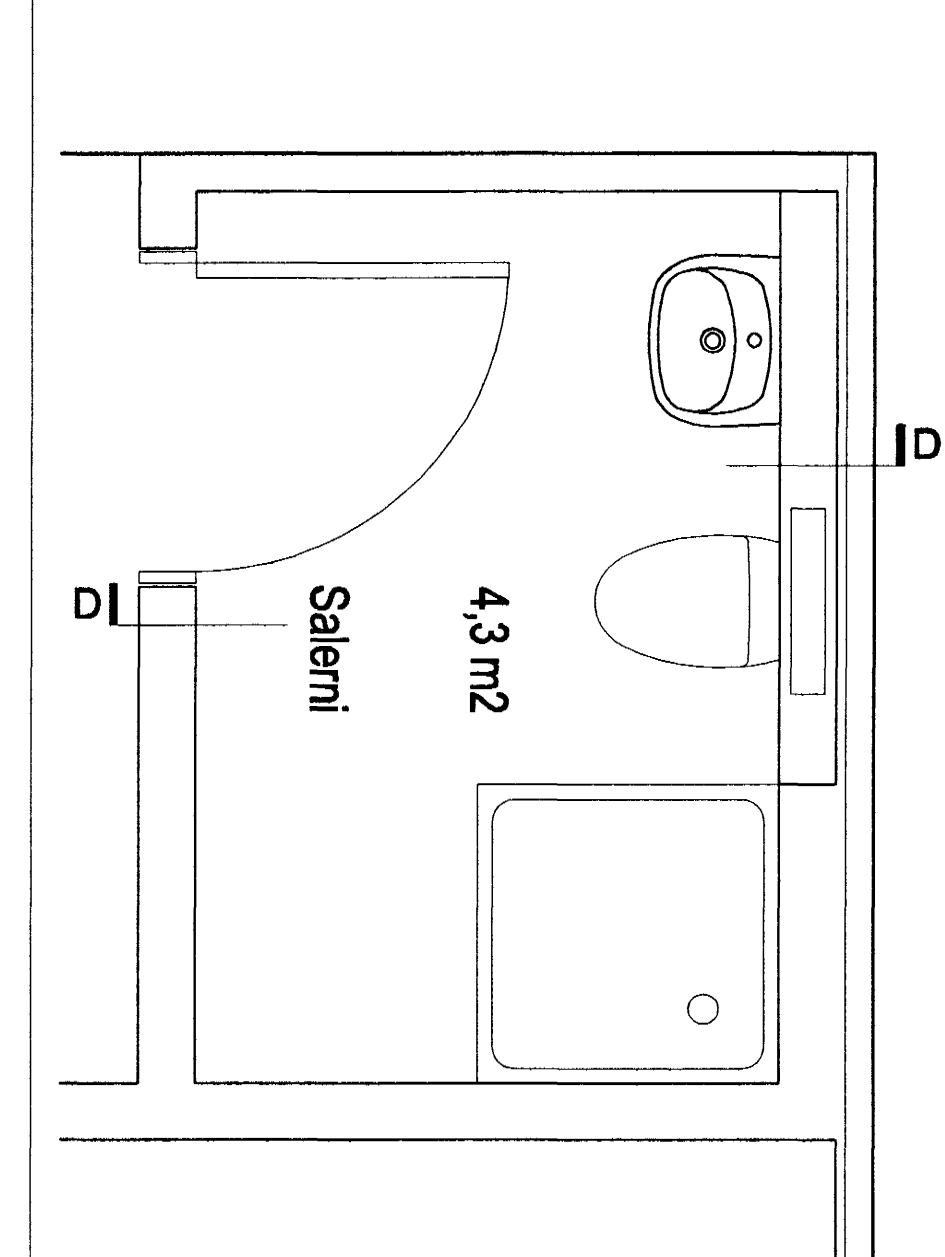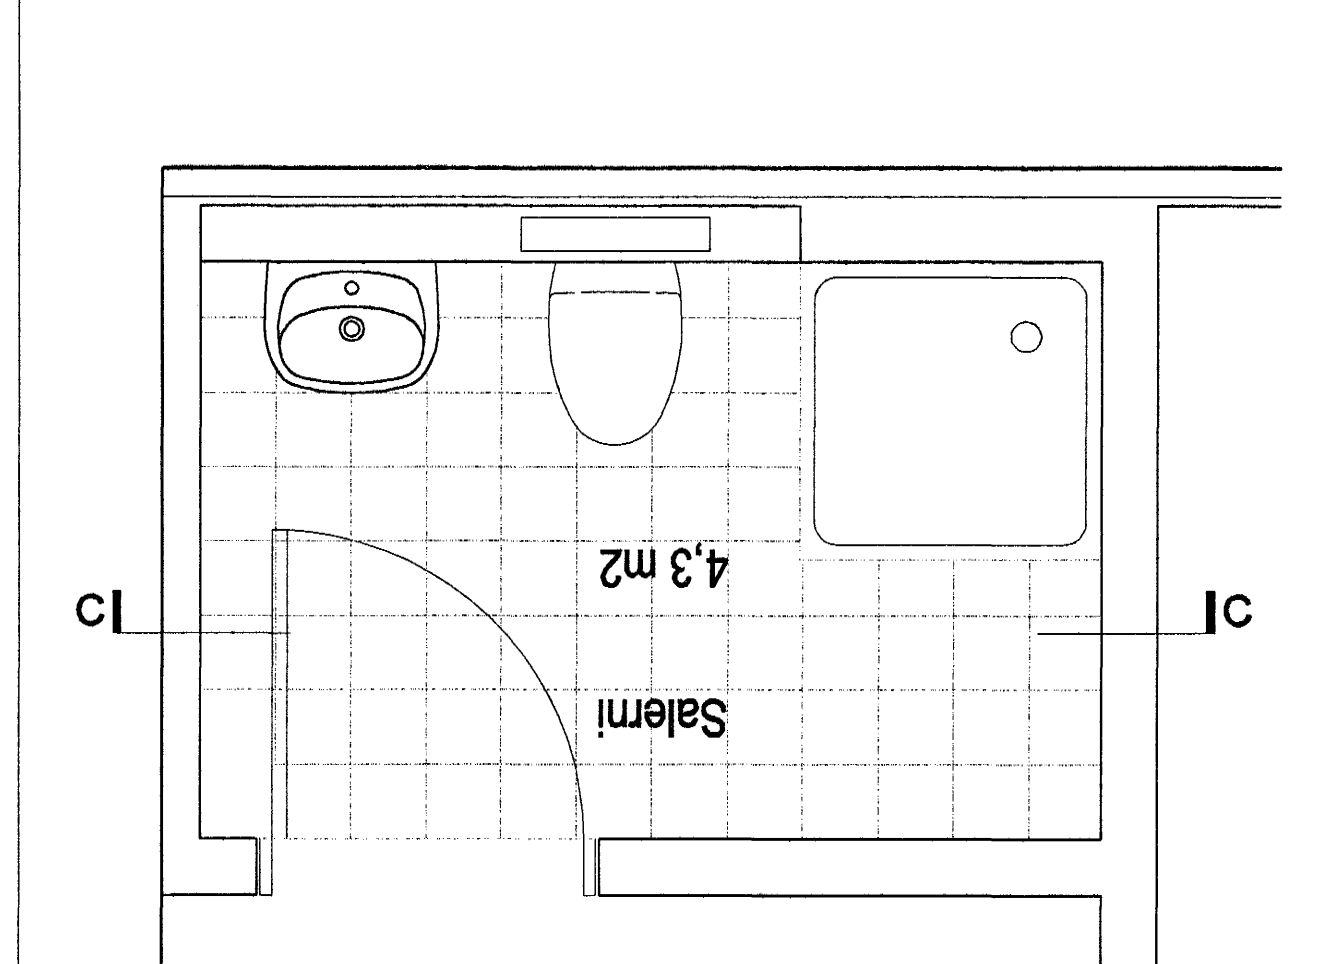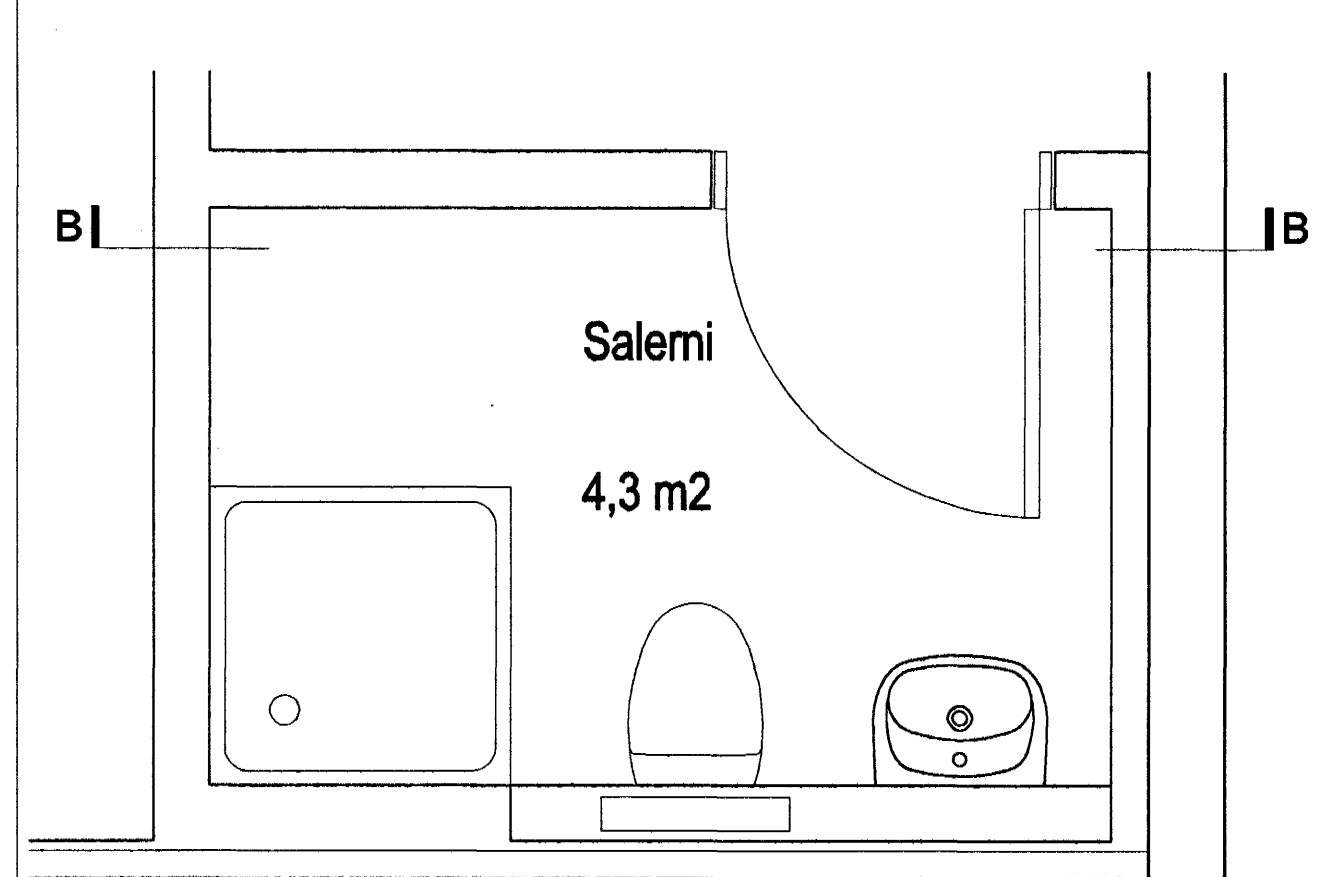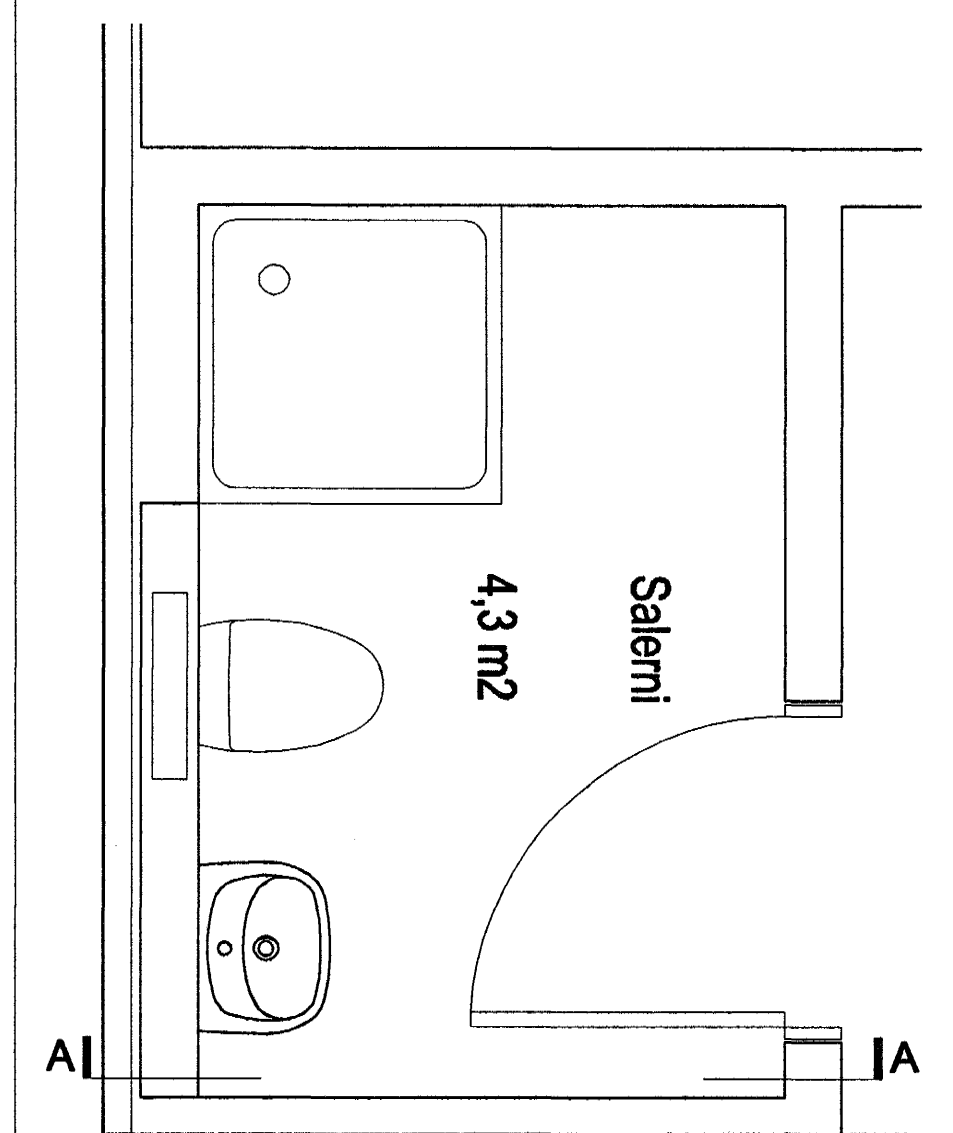

24 JUNI 2005

Fráveita Hafnarfjarðar  
SKOLPDÆLUSTÖÐ  
Norðurbakki 27, stgr.  
VERKTEIKNING

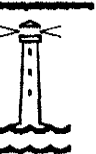

0403

SALERNI | EFRA RYM  
MKV.: 1:20  
DAGS: 15.03.2005  
TEIKNAD: JBE  
SKRÁ: 0403\_79)4.01.dwg

(79)4.01

Frumútgáfa

Jón Ólafur Ólafsson FAI  
kt: 090658-499

Sigurður Elínsson FAI  
kt: 110457-2789

BATTERIÐ  
ARKITEKTAR



kt: 521291-1299  
Tröðuhrauni 1  
220 Hafnarfjörð

Sigurður Harðarson FAI  
kt: 030446-3999

S: 54 54 700 F: 54 54 701  
Netfang: batteri@arkitekti.is  
Heimasíða: www.arkitekti.is

© BATTERIÐ EHF  
ÖLL AÐRIT OG AFRETN TEIKNINGAR AÐ HILTA Eða Í HÉLD ER HÁÐ SÖRPLEGGU LEYFI HÖFUÐA