

Garður tengist inn á núv. fyllingu

Varnargarður, breidd 3,5m
Heð á varnargarði l.áf. 3,5m y s

Garður tengist inn á núv. fyllingu

Yfirfallastrás

brýstlög PE#710 PN4

R=30

R=30


Aðrennsli #600



Löðarmörk

VESTURGATA




Snið í varnargarð 1:100

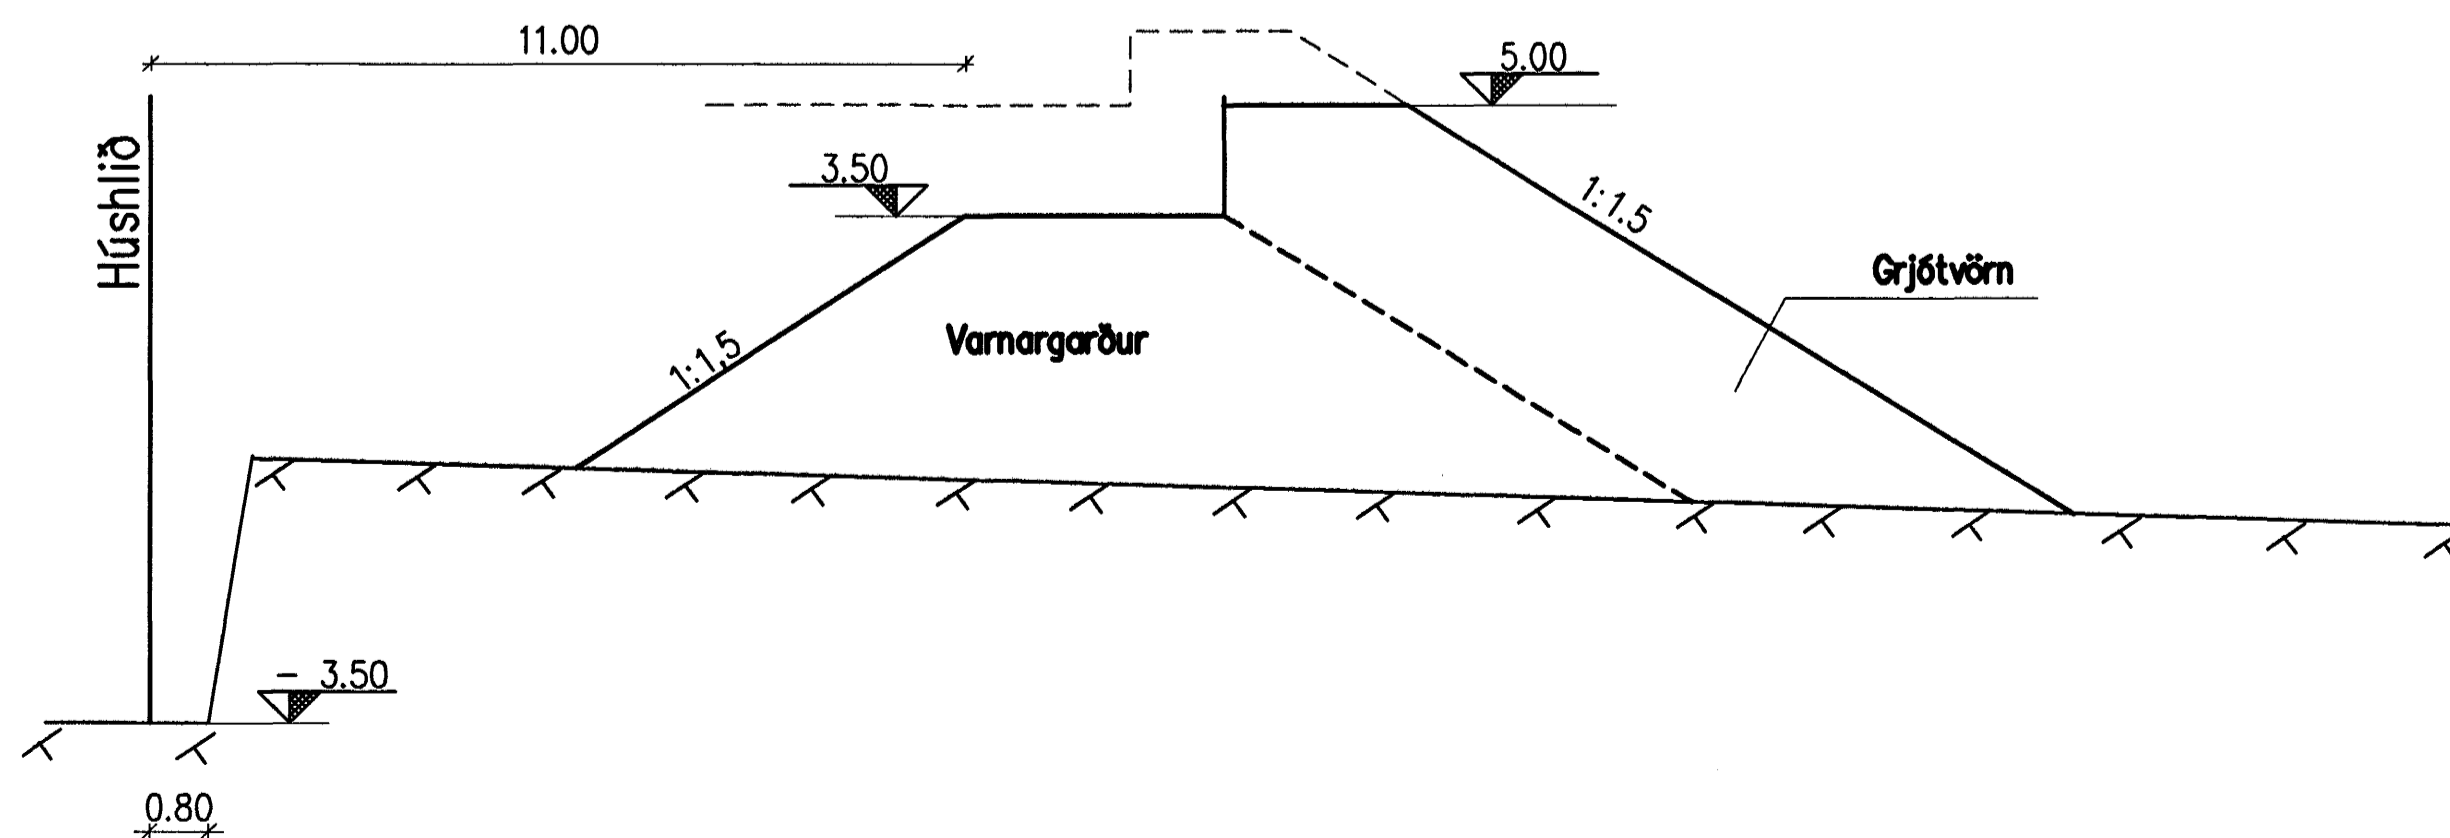

Hnitaskrá

NUMER	X-hnit	Y-hnit
P1	355283.471	399816.720
P2	355285.440	399806.632
P3	355298.245	399809.132
P4	355271.944	399817.838
P5	355272.768	399813.613
P6	355284.373	399795.239

K: \2003.02\07\teikn\lod\HNIT-PIPA.TXT
Dags. 15/03/05

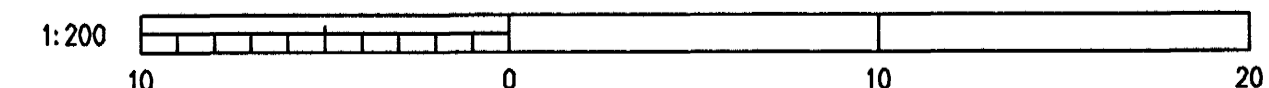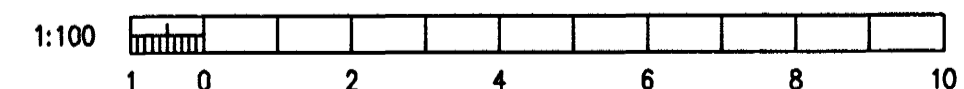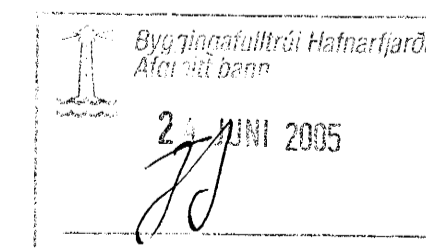

Br.	Dags.	Breyting	Br.	Sp.
A	2005-05-10	VERKTEKNING	ÓE	
HAFNARFJARÐARBÆR FRÁVEITA HAFNARFJARÐAR STRANDODDU 11 220 HAFNARFJARÐUR Sími: 585 5665 FAX: 585 5639				
DÆLUSTÖÐ VIÐ NORÐURGARÐ JARÐVINNA VARNARGARÐUR				
VST Verfræðistofa Sigurðar Thoroddsen hf. Ármúla 4, 108 Reykjavík, Sími: 811276-0289 Sími: 589 5000, Fax: 589 5010, vefur: www.vst.is				
Hannað:	NH	Teknað:	KSG	Yfirfarið:
Sambýkt:	th.vst	Yfirfarið:	AG	Kl.: 210444-7269
Töluskrá:	K: \2003.02\07\teikn\lod\101.dwg			
Mkv:	1:200/1:100	Blöðstær:	A1	
Dags:	MARS 2005	Nr:	2003.0207	1.01A