

Hönnuður:
Gunnar Sverrisson

Yfirfarð:
Sambýkkt *Deið & Sverrisson* kt: 100356-3339

Breytingar:
17.01.2005 Ýmsar breytingar

Fjölbýlishús
Herjólfsgata 40
220 Hafnarfjörður


Brunaviðvörunarkerfi
2 hæð
Mkv: 1:50

RTS
VERKFRÆÐISTOFA
Grensásvegur 3
108 Reykjavík
Sími 520 9900
Fax 520 9901
www.rts.is

83-1535-1-
27.05.2004

023401

B1

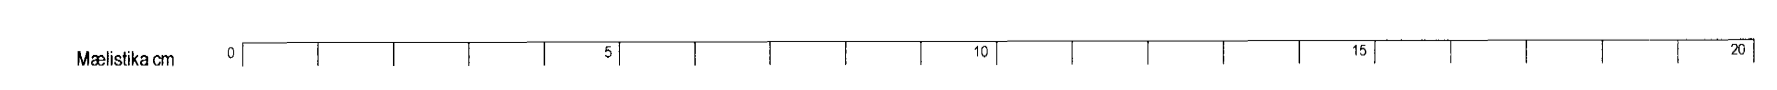

V:\83-1535-1-023401\83-1535-1-023401.dwg, 4.01.2011, 17:46:43, hmb, hmb