


Hönnuður:  
 Gunnar Sverrisson  
 Yfirfarð:  
 Samþykkt: *D. S. S. S.* kt. 100356-3339  
 Breytingar:  
 17.01.2005 Ýmsar breytingar


Fjölbýlishús  
 Herjólfsgata 40  
 220 Hafnarfjörður

Brunaviðvörunarkerfi  
 4 hæð  
 Mkv: 1:50

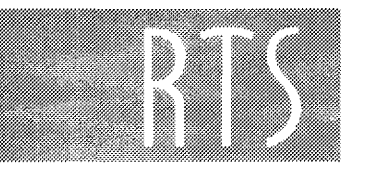

VERKFRÆÐISTOFA  
 Grensásvegur 3  
 108 Reykjavík  
 Sími 520 9900  
 Fax 520 9901  
 www.rts.is

83-1535-1-  
 27.05.2004  
 043401  
 B1

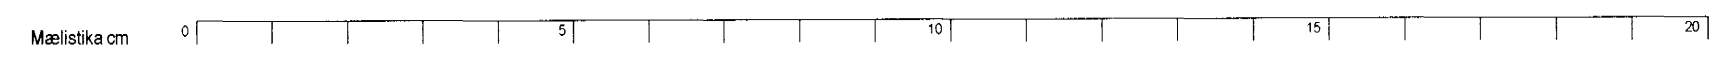

VÍS: SSSÍ skýringarfræðingur/teiknari, web: SSSÍ.is, tel: 520 9900, 520 9901, 201 2005 17 47 13, heim: www.rts.is