


Hönnuður:
 Gunnar Svemisson
 Yfirfarið:
 Samþykkt: *D-SEP* kt. *100356-7779 88*
 Breytingar:

Fjölbýlishús
 Herjólfsgata 38
 220 Hafnarfjörður

Síma-, loftnets, og sjúkrakallkerfi
 Geymslur kjallara
 Mkv: 1:50

RTS Samþykkt þann
 30 MAI 2005
VERKFRÆÐISTOFA Byggingafráttirinn í Hafnarfirði
 E.h. Sigurbjartur Halldórsson
 Grensásvegur 3
 108 Reykjavík
 Sími 520 9900
 Fax 520 9901
 www.rts.is

83-1535-1-
 27.05.2004 003101 A

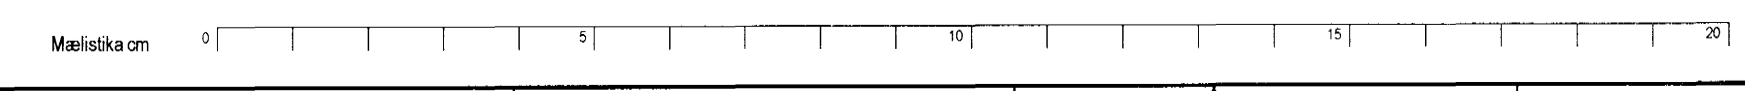

V:\83-1535\83-1535-1-003101.dwg, 20.11.2005 17:40:25, km